



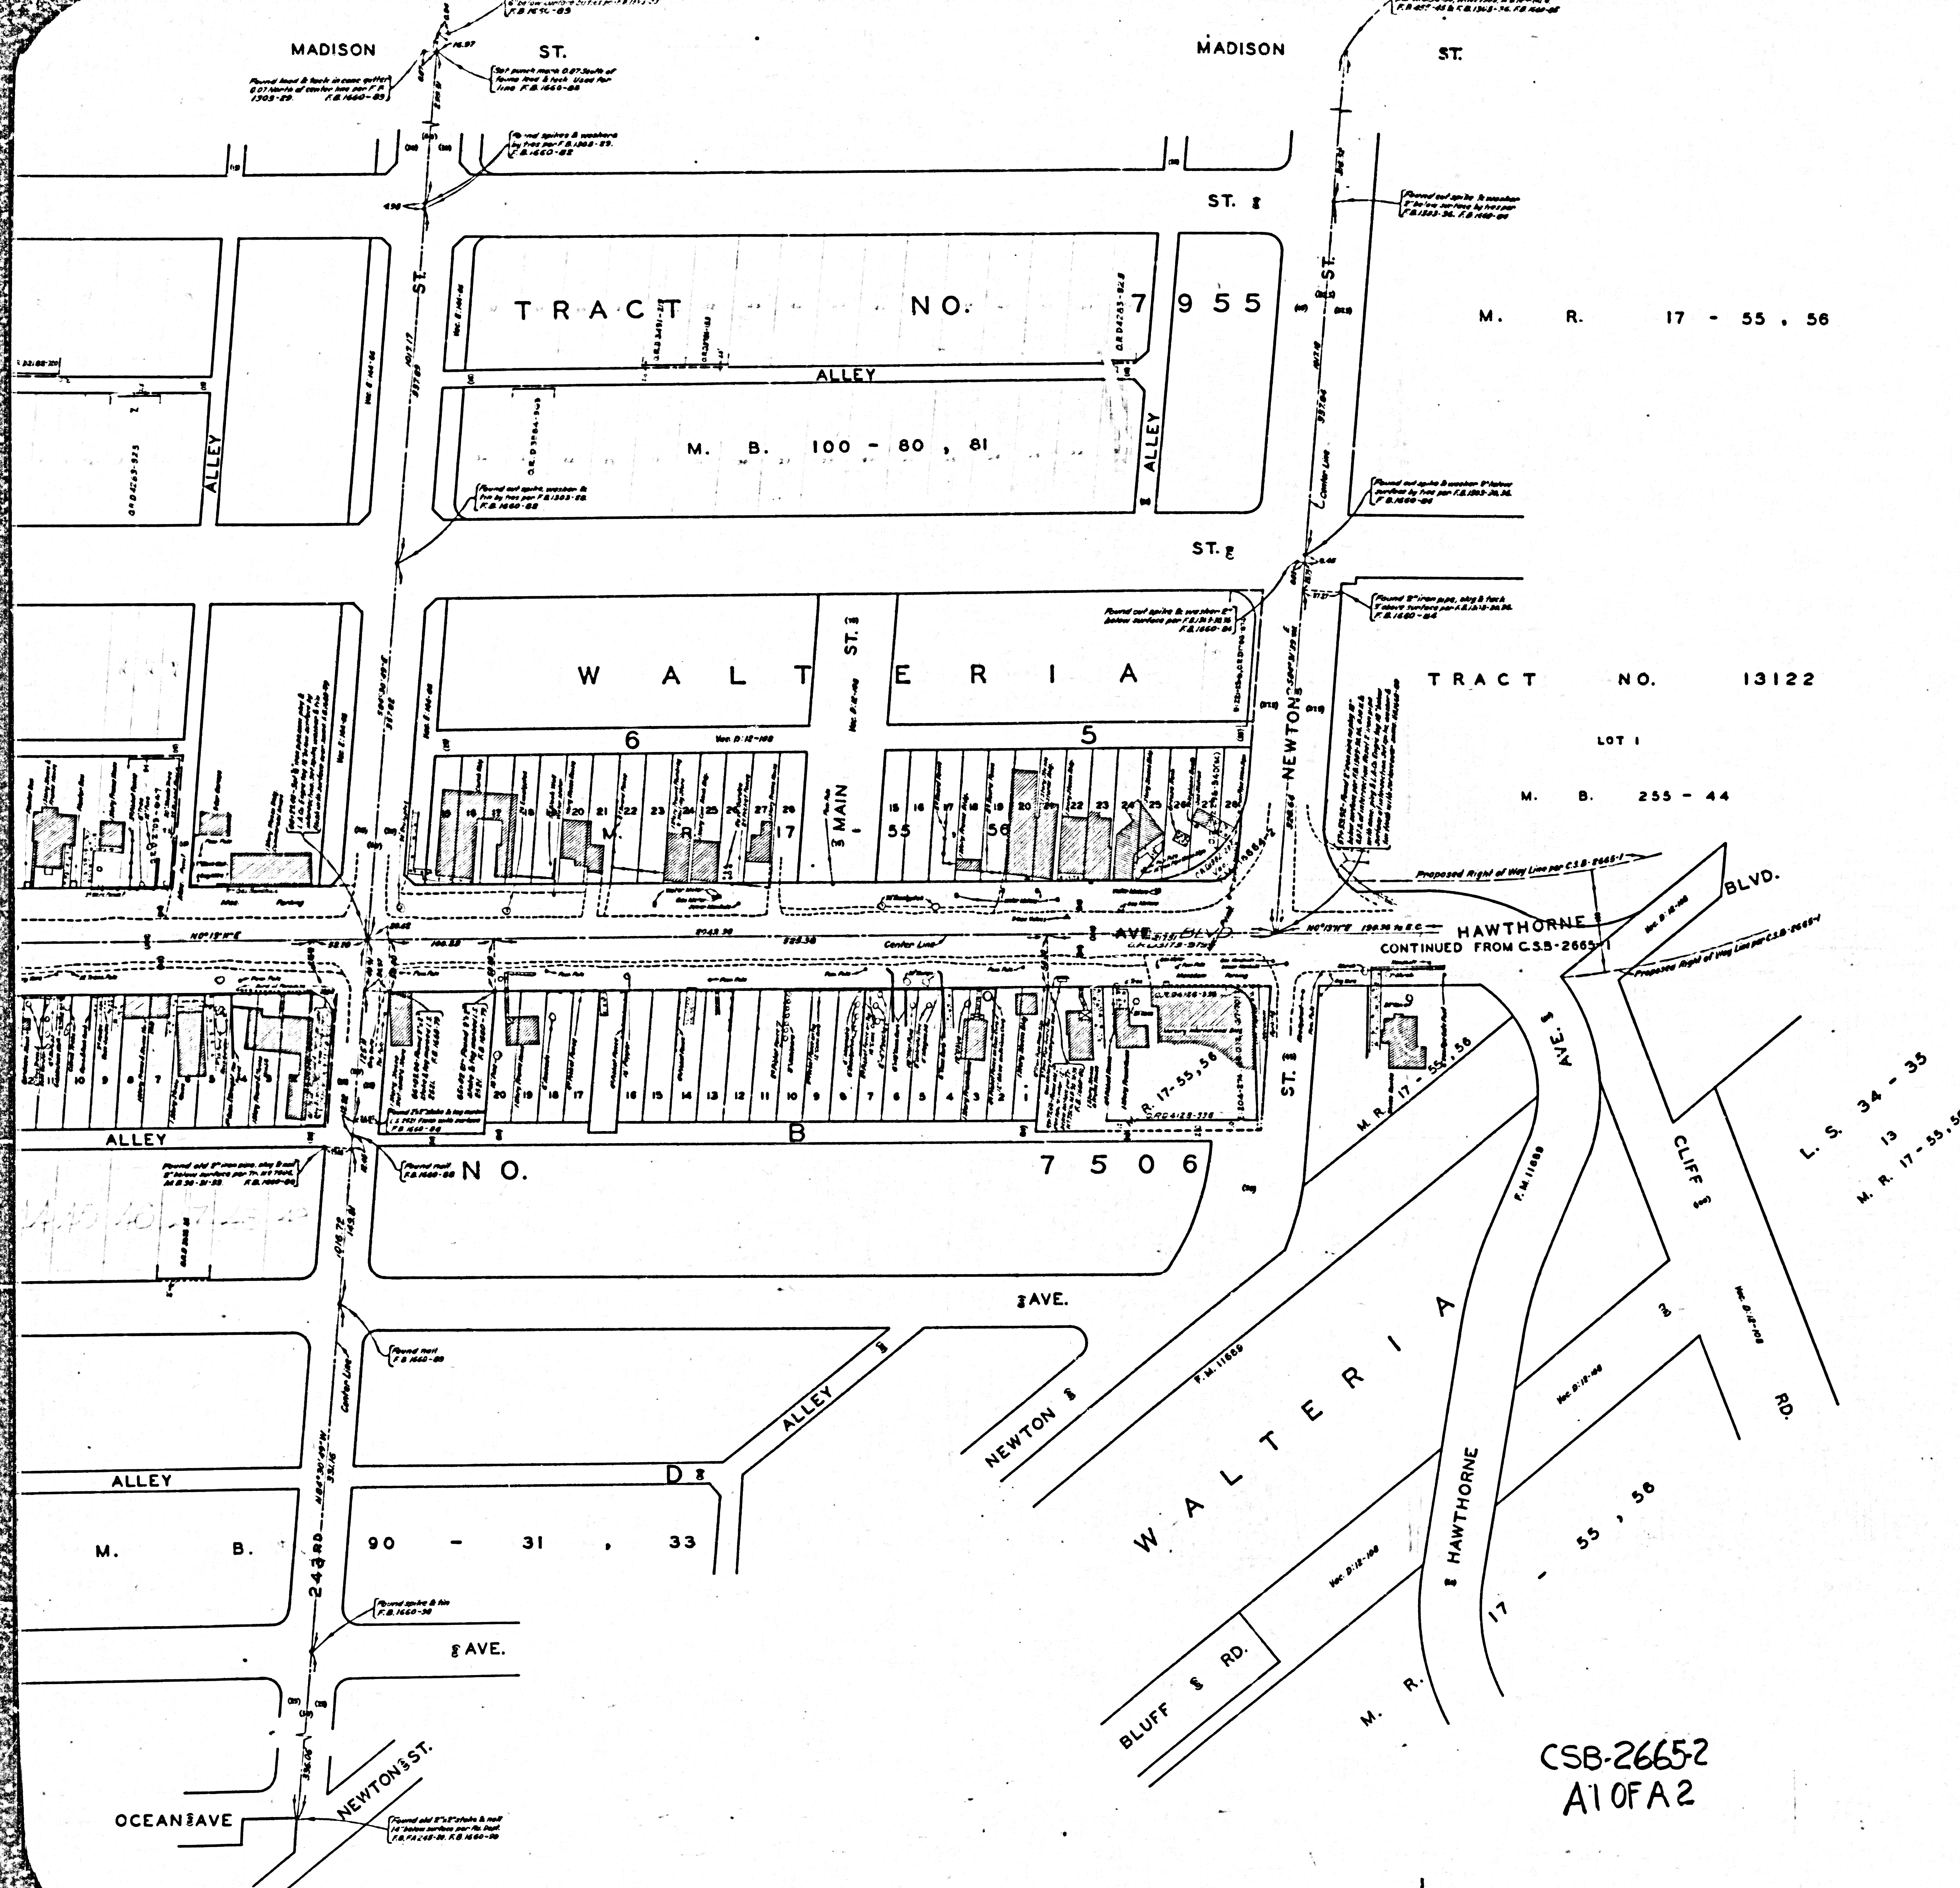

COUNTY OF LOS ANGELES
MAP OF
HAWTHORNE BOULEVARD
FROM
PALOS VERDES DRIVE NORTH
TO
PACIFIC COAST HIGHWAY
COUNTY SURVEYORS MAP NO. B-2665
SHEET NO. 2 OF 2 SHEETS
SCALE: 1 INCH = 50 FT.

JOB NUMBER 9075.19
JOHN A. LAMBIE-COUNTY ENGINEER
SURVEYED MAY & JUNE 1950
SURVEYED ON REQUEST OF THE REGIONAL
PLANNING COMMISSION UNDER SEC. 78
ORD. 4099 BY LETTER DATED FEB. 24, 1950
AND BY BOARD ORDER DATED DEC. 11, 1951.
BEARINGS ARE BASED ON THE CALIFORNIA
COORDINATE SYSTEM ZONE 7 PER SEC. 8809
PUBLIC RESOURCES CODE SEE C.S. 9423
F.B. 1860 - 75 - 100
FIELD WORK BY M.A. VAN DEREN
OFFICE WORK BY R.L. GREEN
CHECKED BY W.J. BRENNER

CSB-26652
A1 OF A2

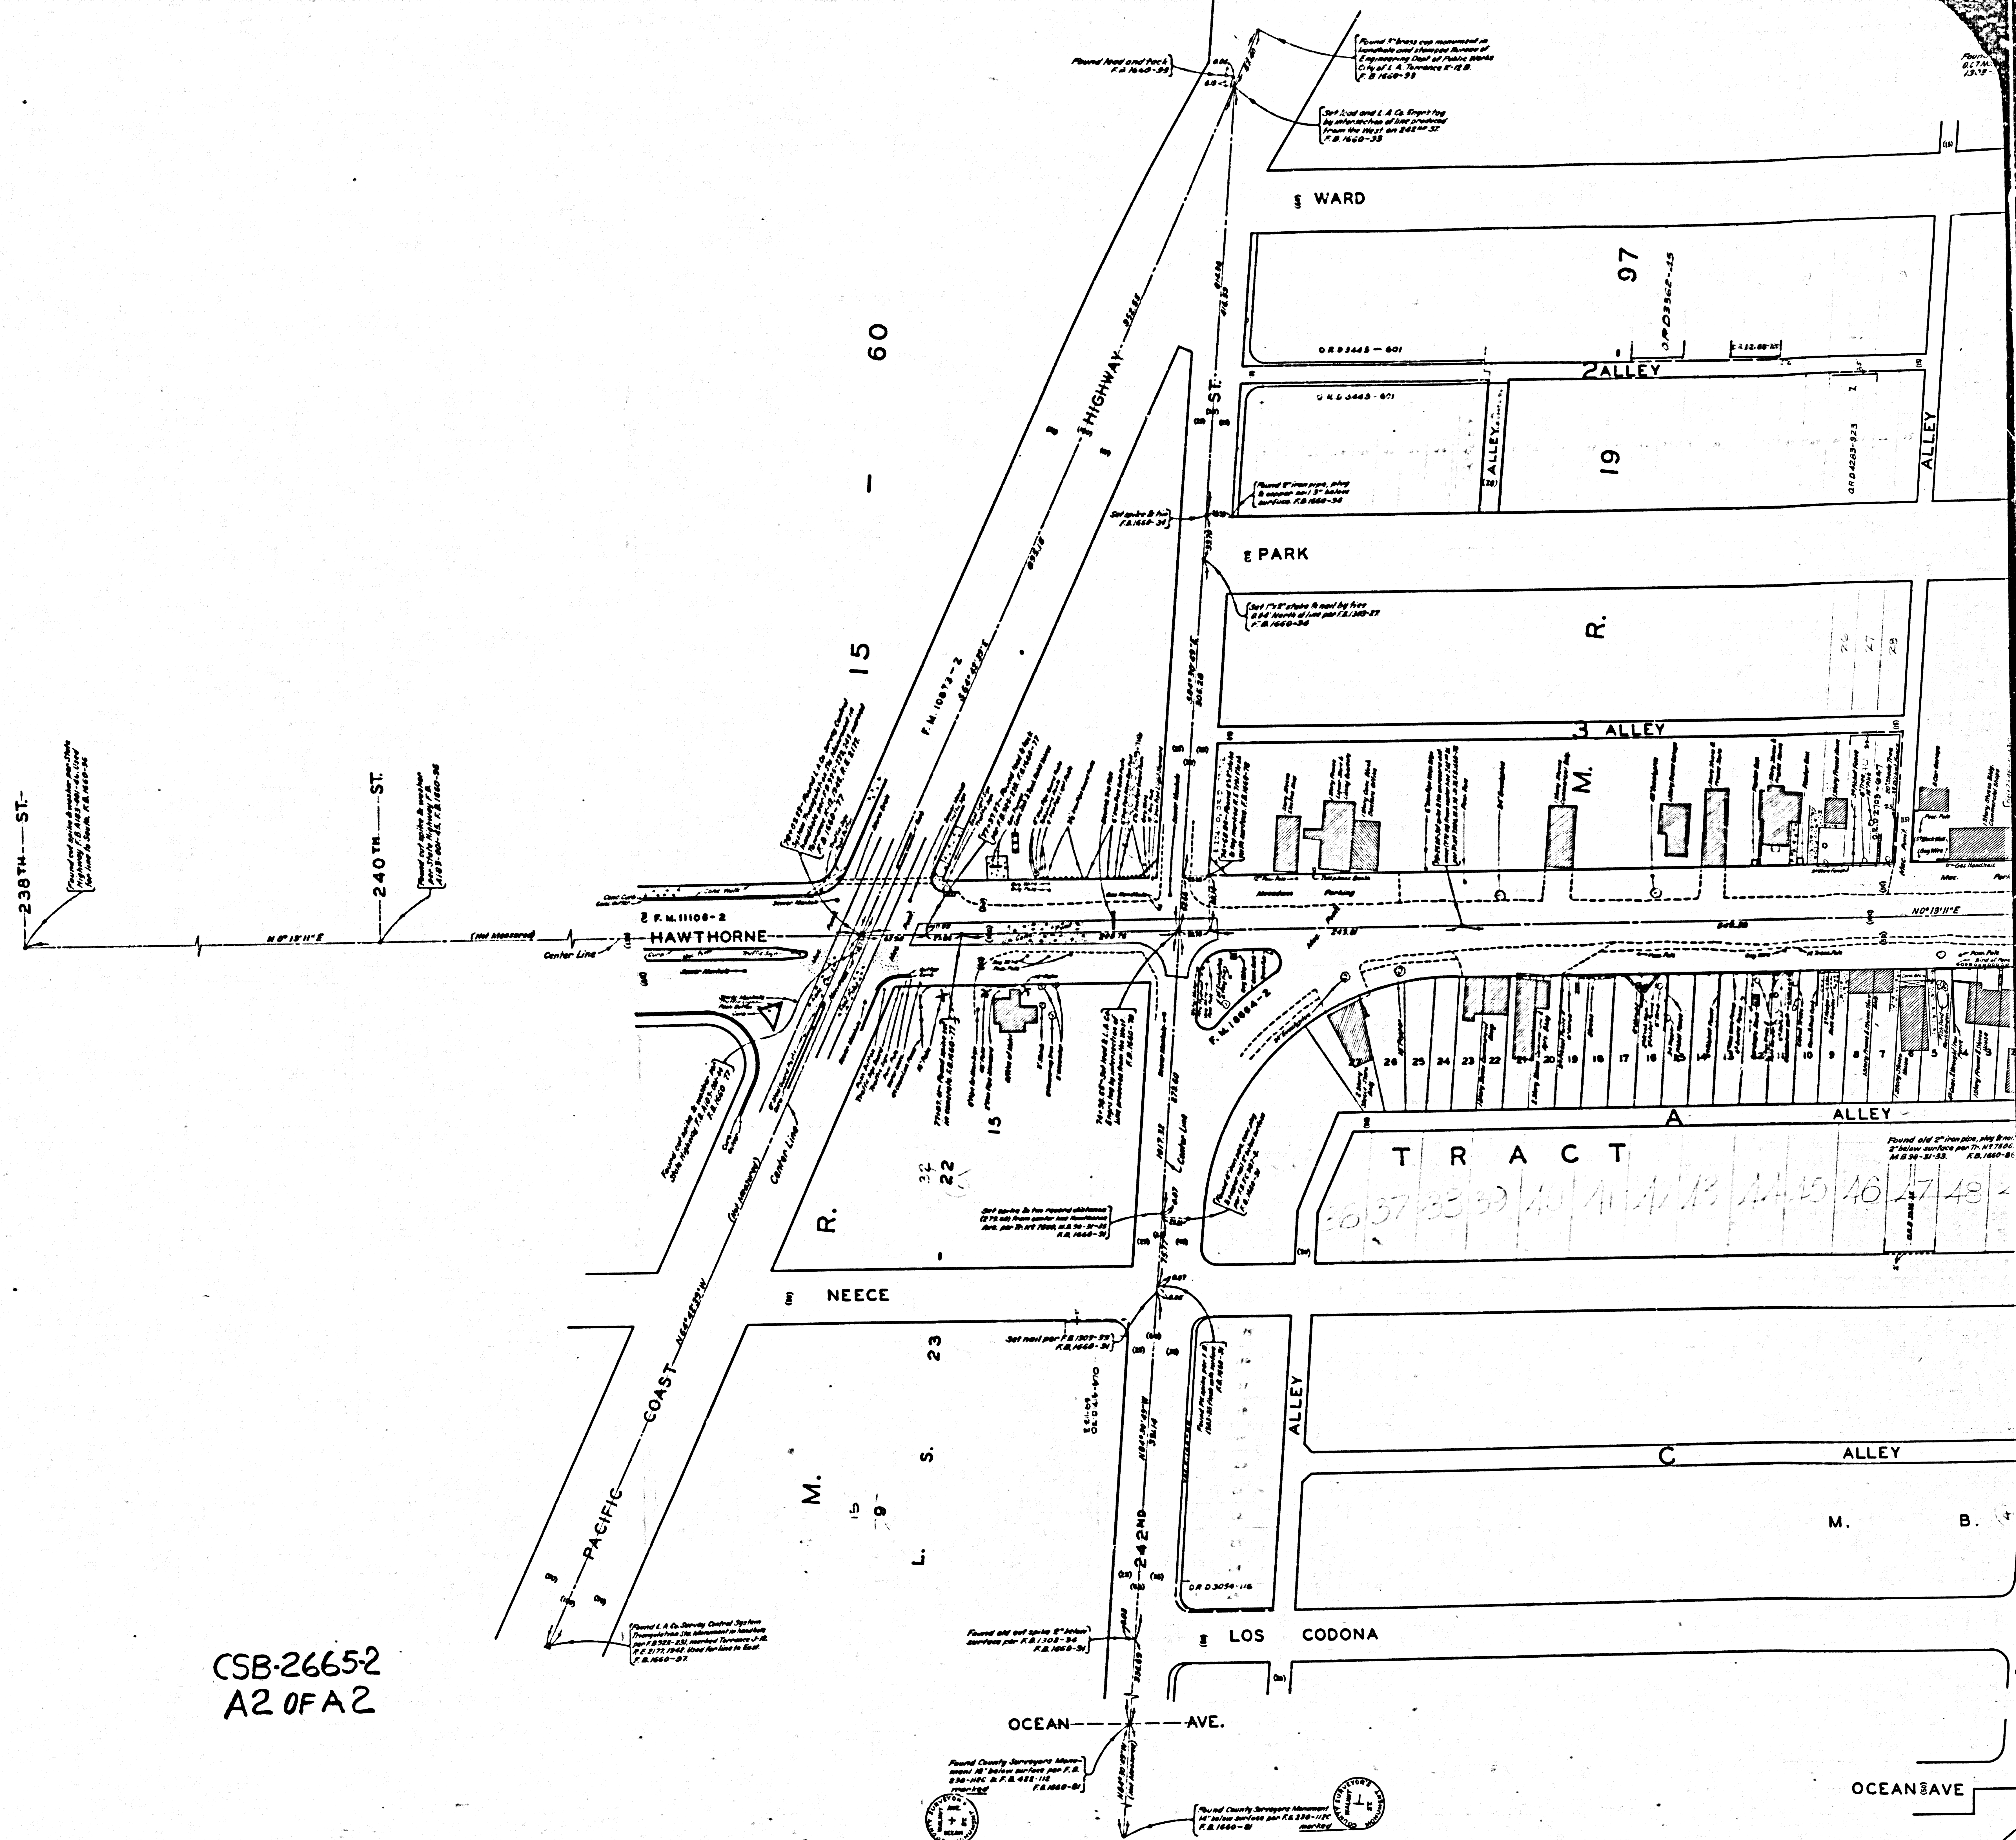

CSB-2665-2
A2 OF A2