


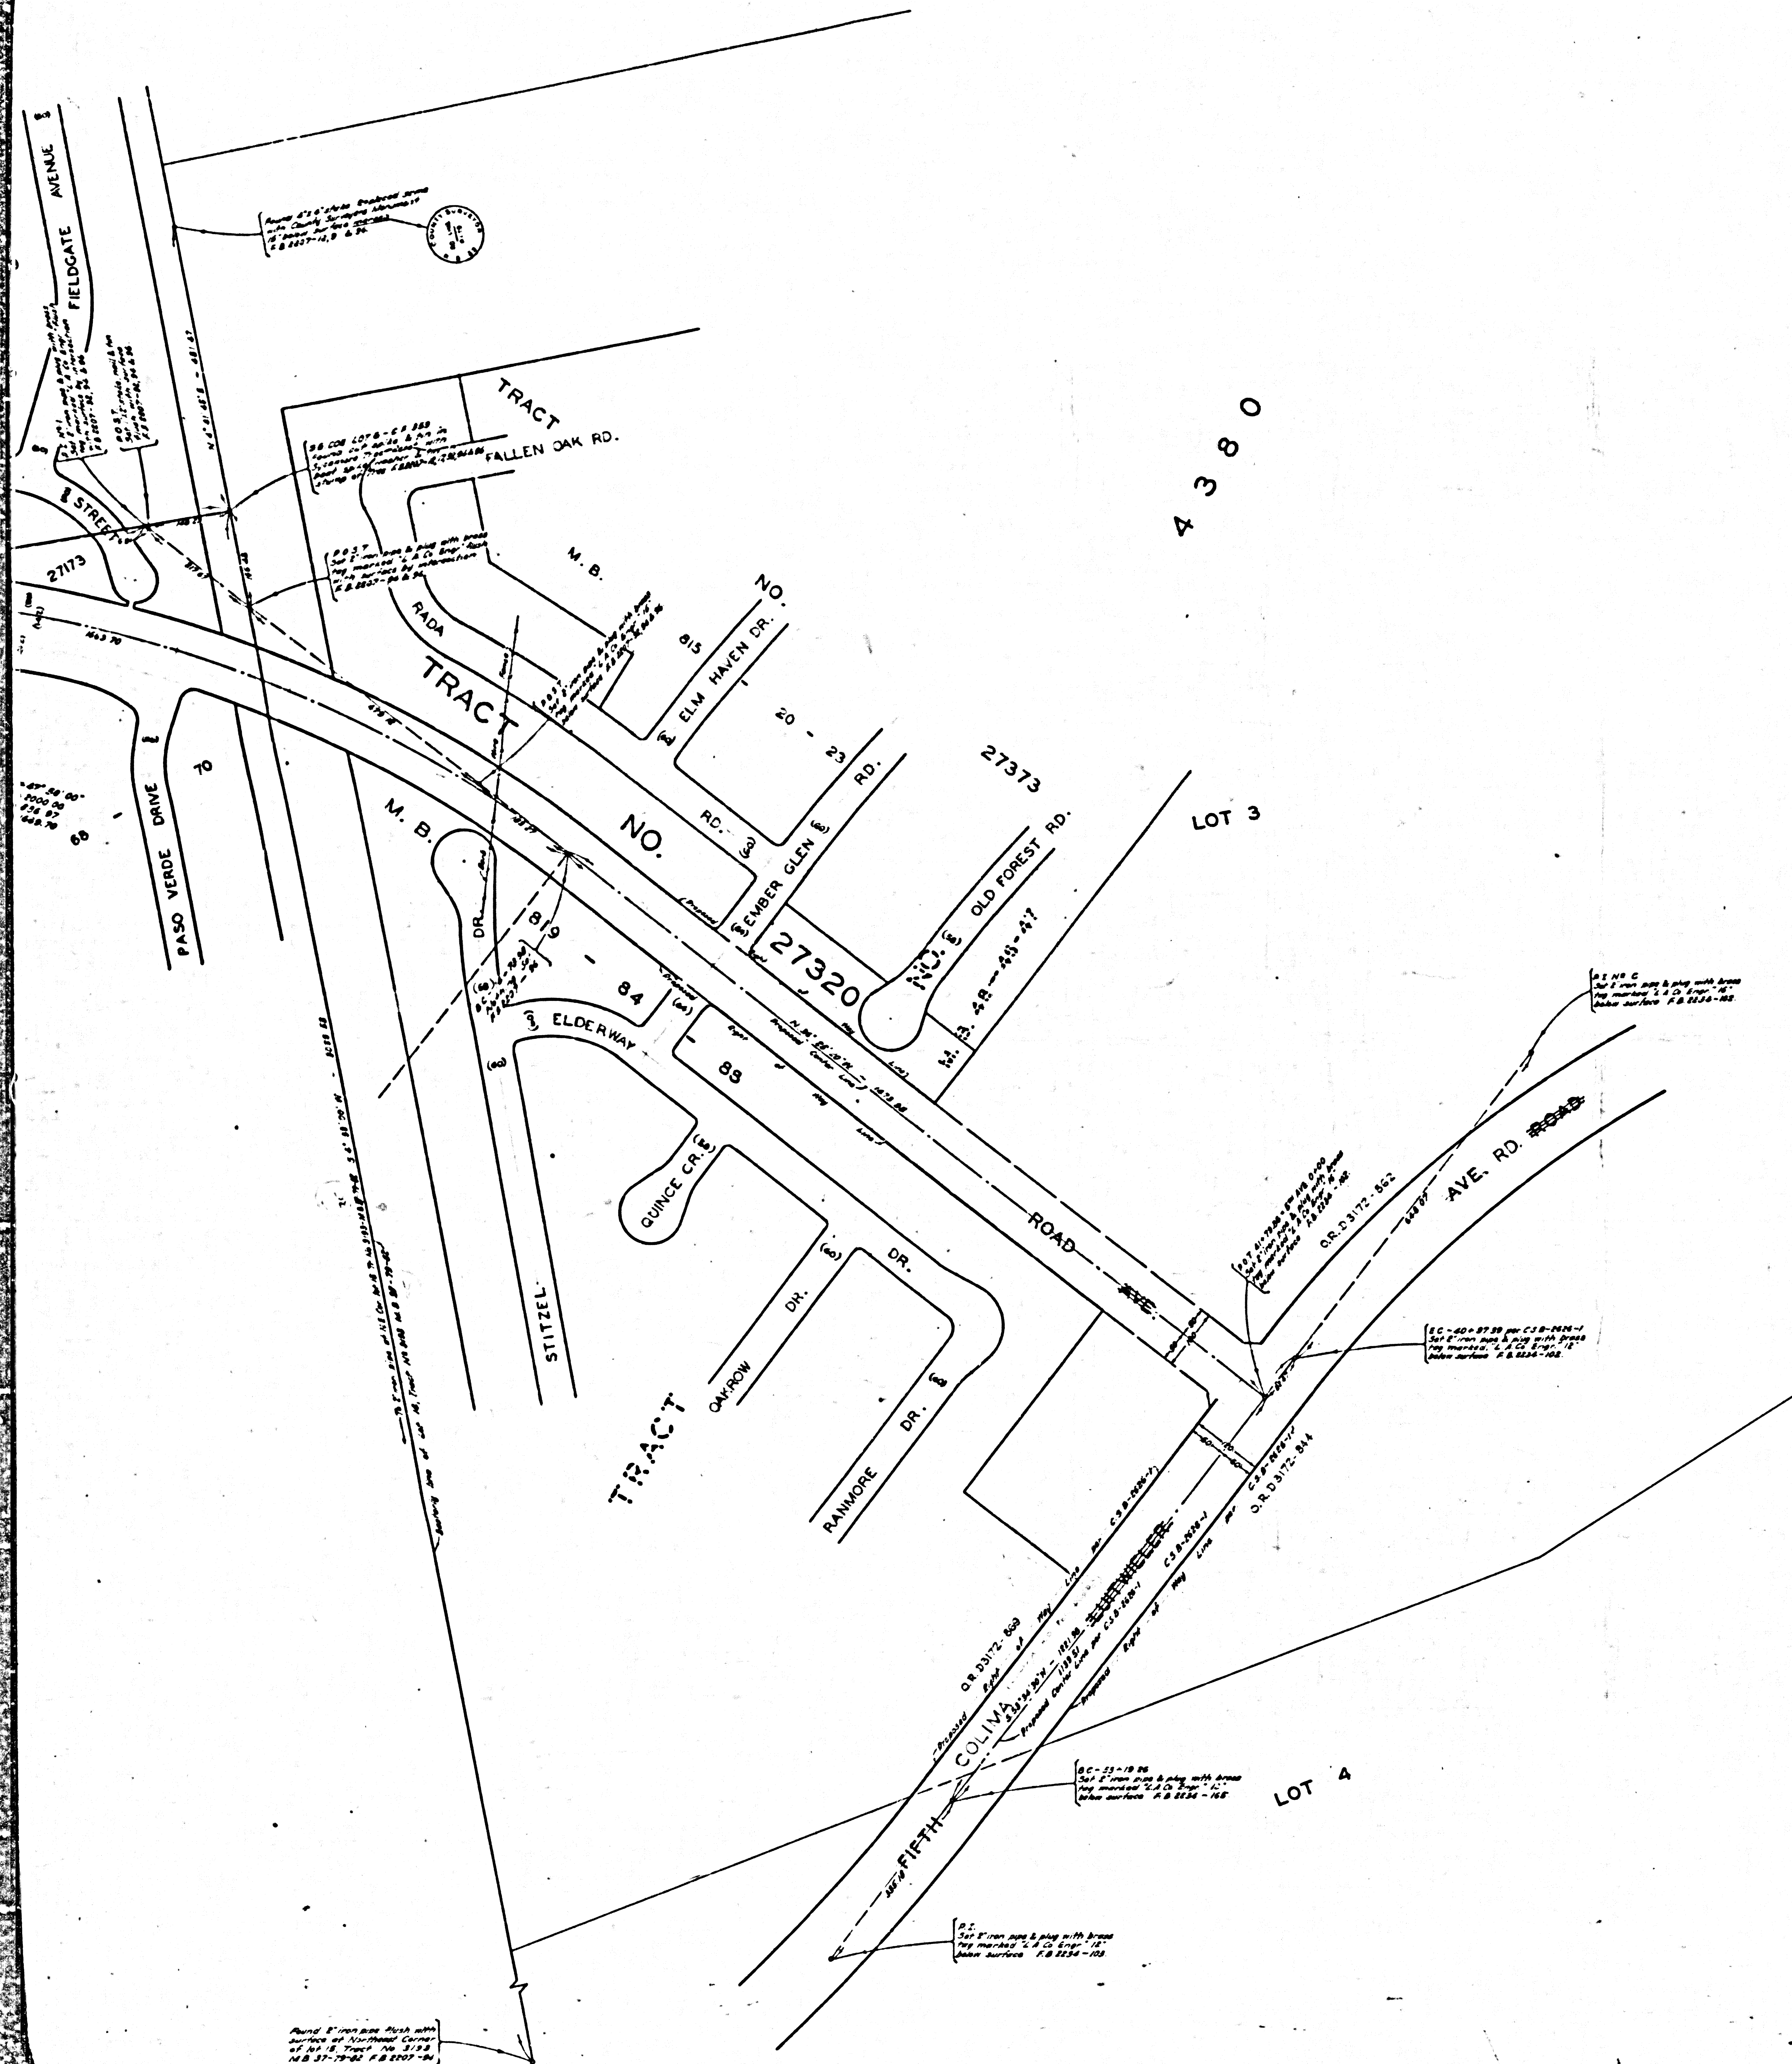

HALLIBURTON ROAD  
COUNTY OF LOS ANGELES  
MAP OF  
~~FIFTH AVENUE~~  
FIFTH FROM AVENUE  
~~TO WILDER ROAD~~  
TO  
HACIENDA BOULEVARD  
COUNTY SURVEYORS MAP NO. B-2667  
SCALE: 1 INCH = 100 FT.

JOB NUMBER 0074.98  
JOHN A. LAMBIE - COUNTY ENGINEER  
SURVEYED APRIL 1955 TO MAY 1955

SURVEYED ON REQUEST OF THE REGIONAL  
PLANNING COMMISSION UNDER SEC. 79,  
ORD. 4098, BY LETTER DATED MARCH 3, 1955  
AND BY BOARD ORDER DATED DEC. 11, 1951.  
BEARINGS ARE BASED ON THE CALIFORNIA  
COORDINATE SYSTEM ZONE 7, PER SEC. 8809  
PUBLIC RESOURCES CODE. SEE C.S. 8423

F.B. 2207-7-38187-104 & F.B. 2234-102, 103  
FIELD WORK BY..... A. N. HELLSTROM  
G. PORTER  
OFFICE WORK BY..... T. H. BURNS  
CHECKED BY..... J. P. MC MILLAN  
C. J. GALLI

Name Change Set 1953 By T.H. Burns

CSB-2667  
A1 OF A3



