


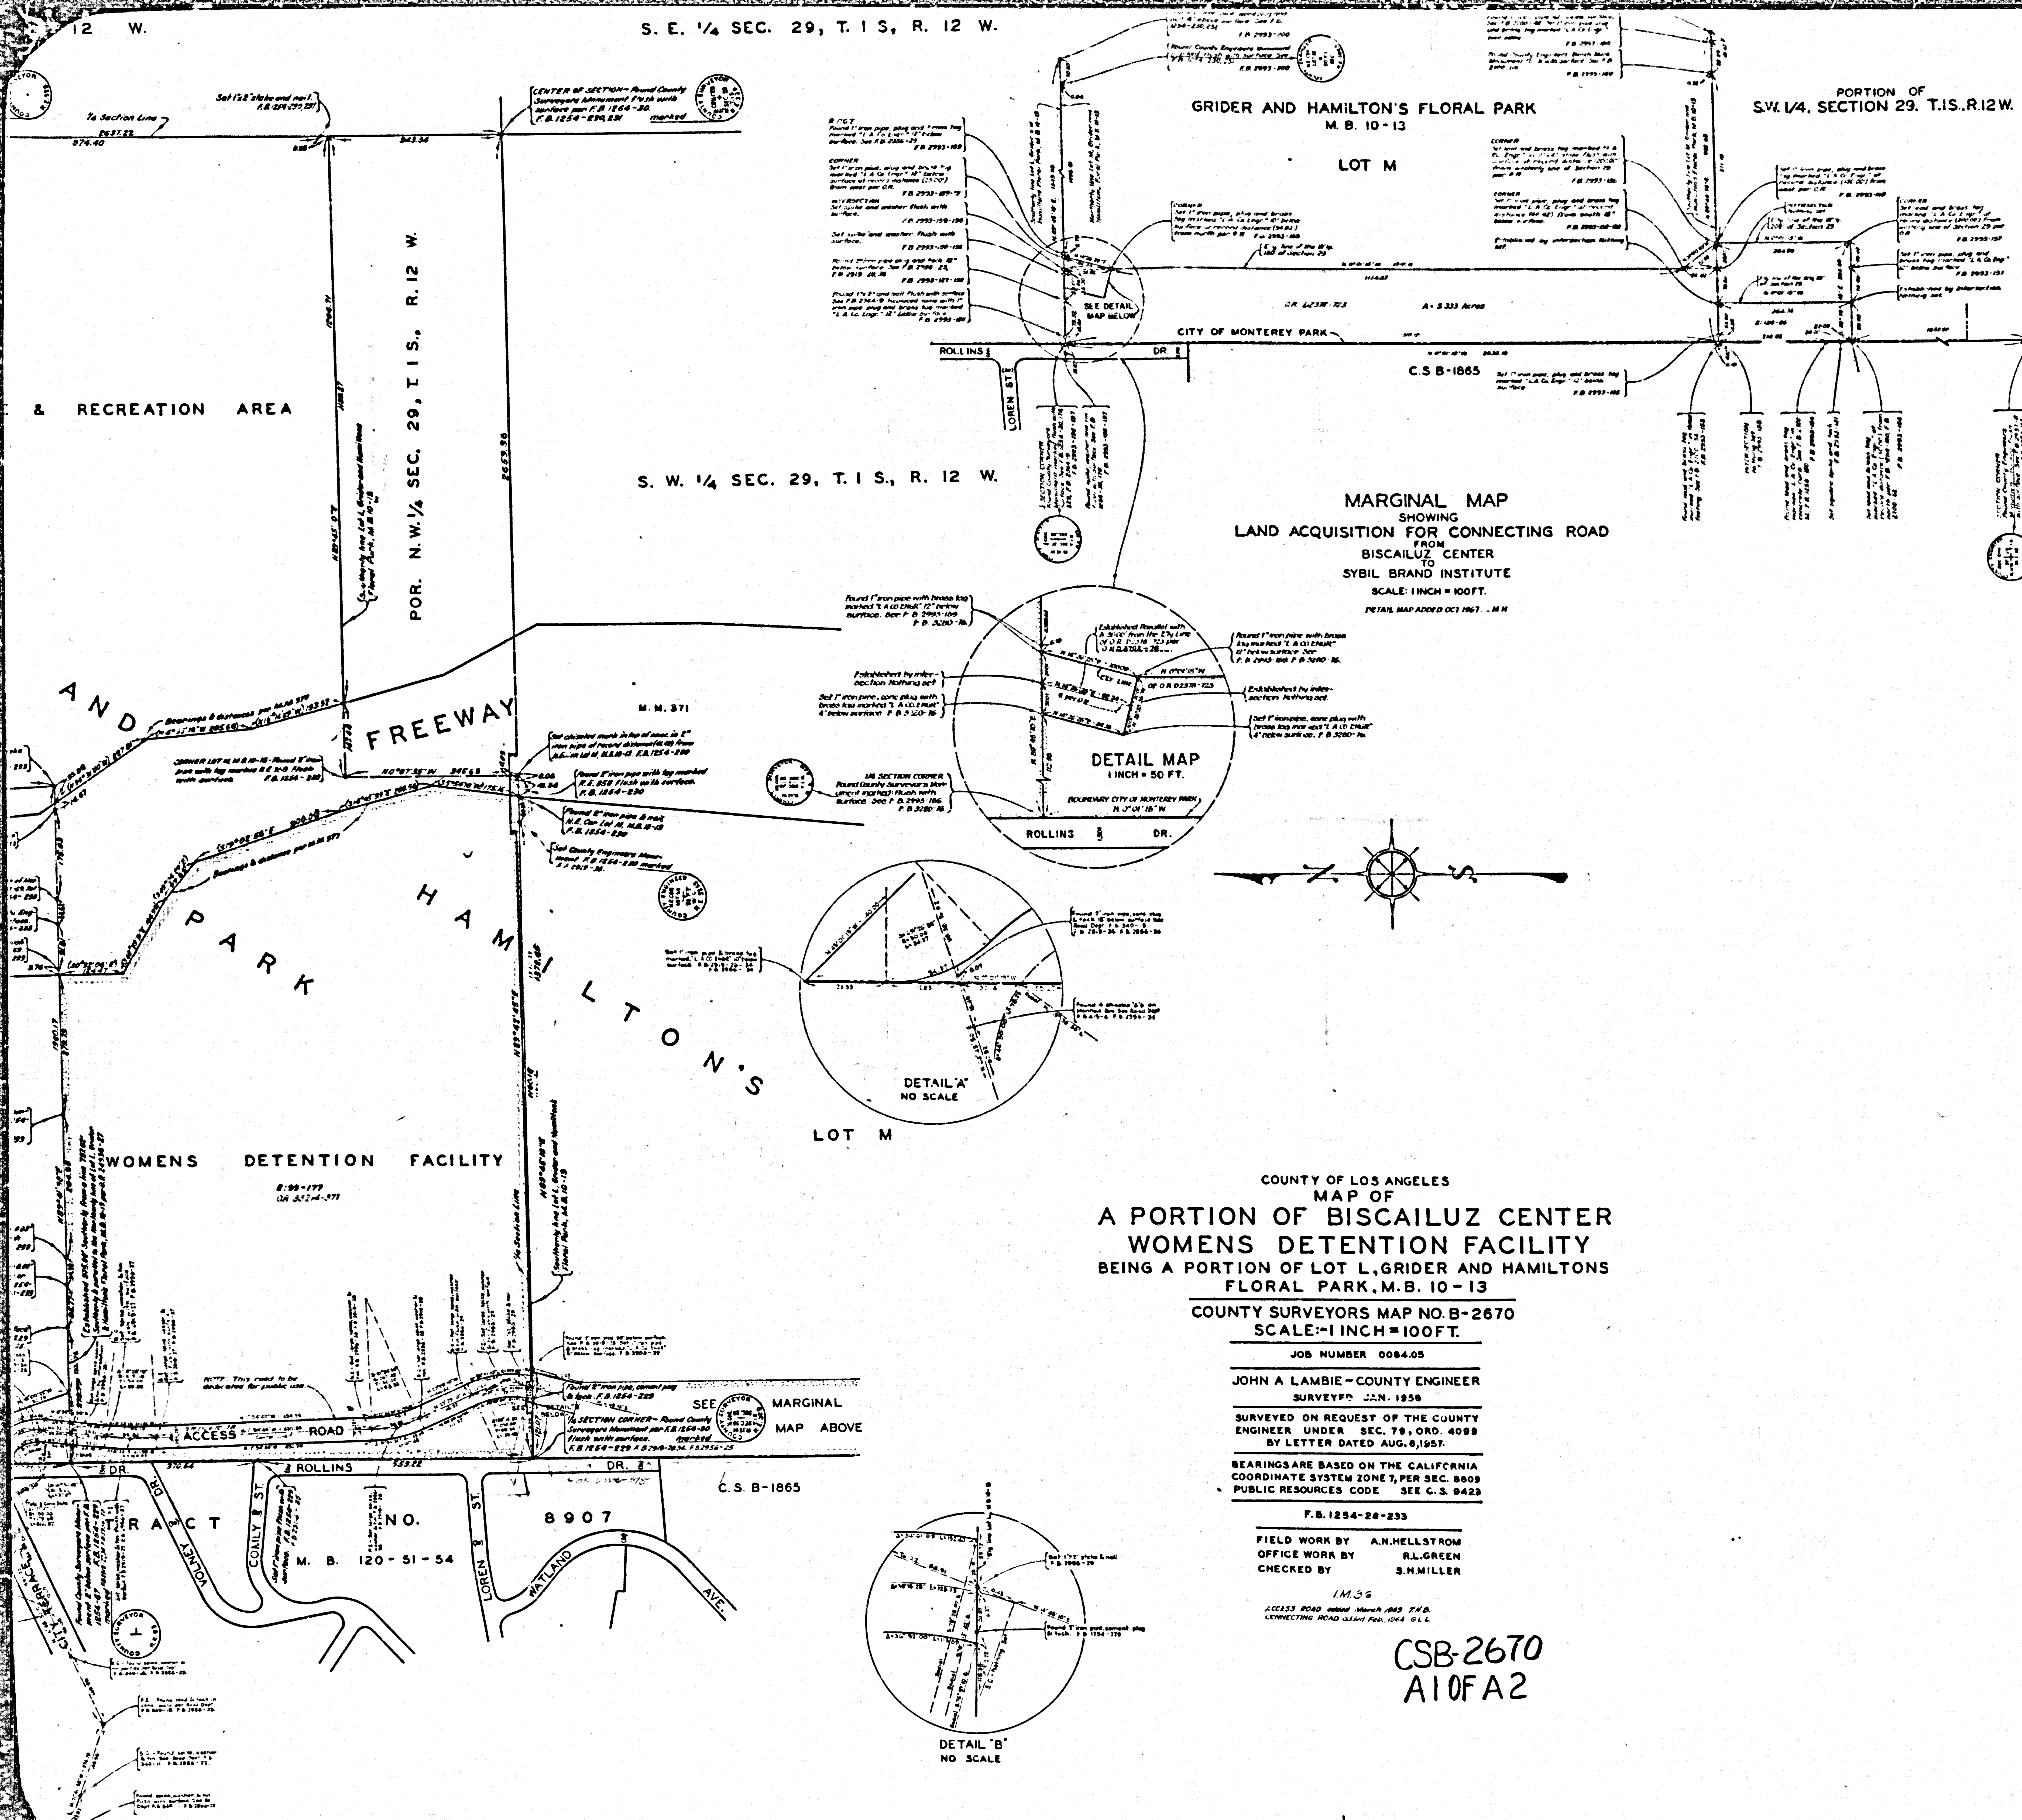

COUNTY OF LOS ANGELES
MAP OF
A PORTION OF BISCAILUZ CENTER
WOMENS DETENTION FACILITY
BEING A PORTION OF LOT L, GRIDER AND HAMILTONS
FLORAL PARK, M.B. 10-13

COUNTY SURVEYORS MAP NO. B-2670
SCALE: 1 INCH = 100 FT.

JOB NUMBER 0084.03

JOHN A LAMBIE - COUNTY ENGINEER
SURVEYED JAN. 1950

**SURVEYED ON REQUEST OF THE COUNTY
ENGINEER UNDER SEC. 79, ORD. 4099
BY LETTER DATED AUG. 8, 1957.**

BEARINGS ARE BASED ON THE CALIFORNIA
COORDINATE SYSTEM ZONE 7, PER SEC. 8609
PUBLIC RESOURCES CODE SEE C.S. 9423

F.B. 1254-28-233

FIELD WORK BY A.N.HELLSTROM
OFFICE WORK BY R.L.GREEN
CHECKED BY S.H.MILLER

1.M.36

ACCESS ROAD added March 1969 T.H.B.
CONNECTING ROAD added Feb. 1964 G.L.L.


22

CS

A1 OF A2

В. О. ПАМЯТНИКОВ

COUNTY SURVEYORS MAP NO. B-5820

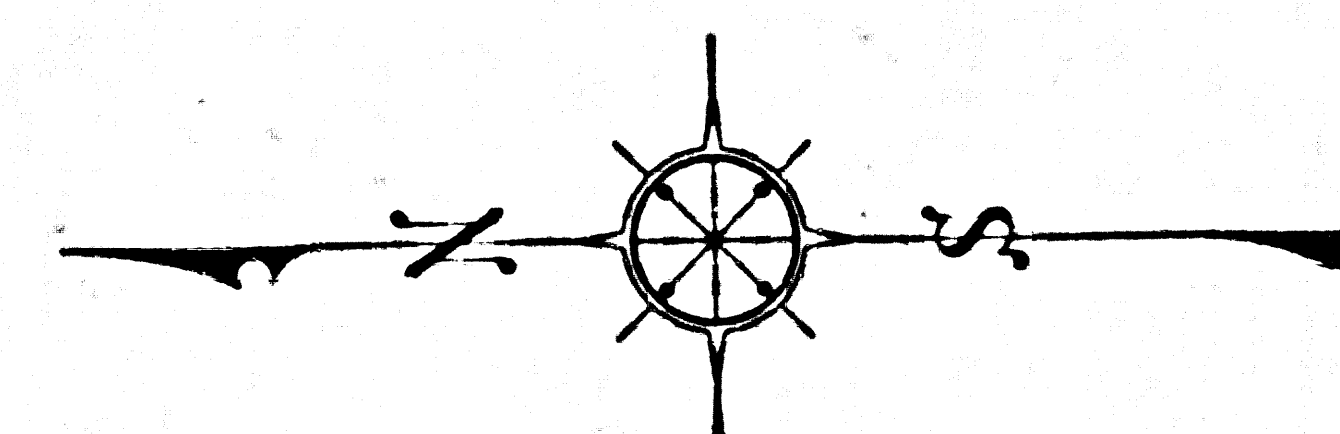

CSB-2670
A20FA2

