


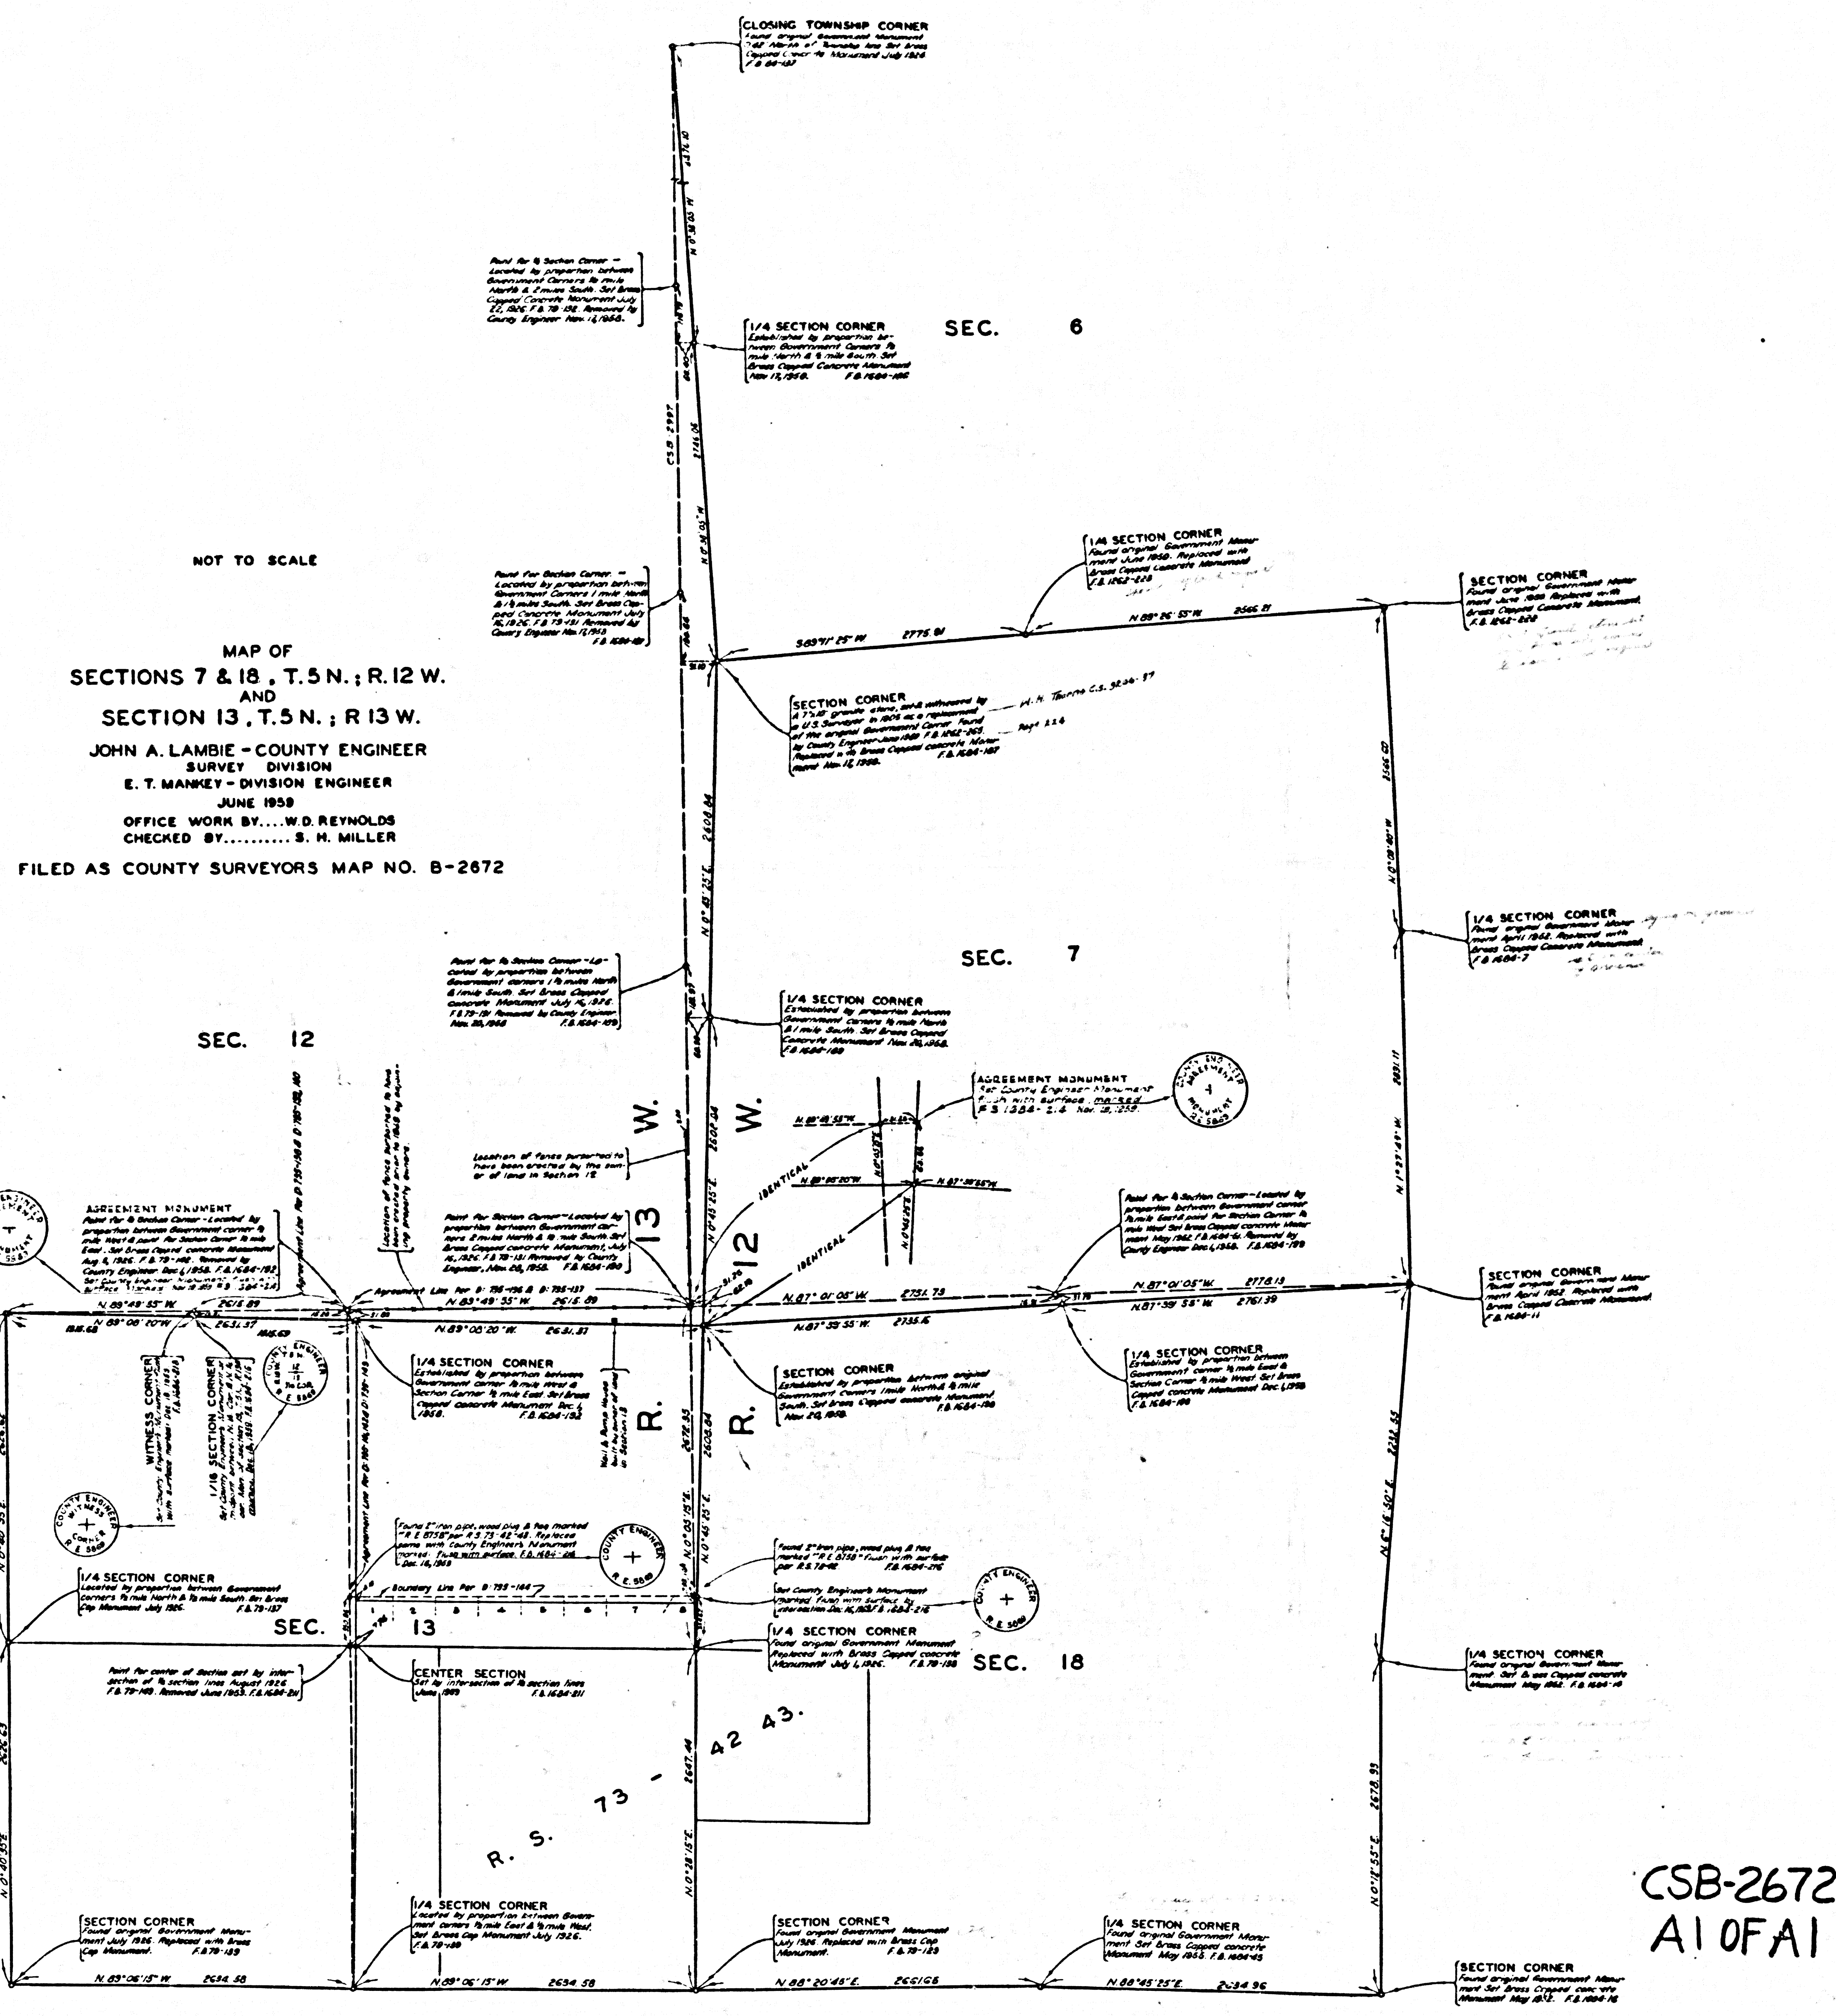

COUNTY OF LOS ANGELES
MAP OF
SECTIONS 7 & 18, T.5 N.; R.12 W.
AND
SECTION 13, T.5 N.; R.13 W.
COUNTY SURVEYORS MAP NO. B-2672
NOT TO SCALE
JOB NUMBER 030201
JOHN A. LAMBIE - COUNTY ENGINEER
THIS MAP IS A COMPILATION OF SURVEY
DATA ON FILE IN THE OFFICE OF THE
COUNTY ENGINEER
THIS WORK DONE IN COMPLIANCE WITH STATE
LAW REQUIRING THE COUNTY ENGINEER TO
PERPETUATE ORIGINAL GOVERNMENT CORNERS
FOUND IN A PERISHABLE CONDITION
BEARINGS ARE BASED ON THE BEARING OF
THE WESTERLY LINE OF SECTION 18, T.5 N.
R.12 W., S. B. M. AS SHOWN ON C.S.B.-2611
OFFICE WORK BY... W.D. REYNOLDS
CHECKED BY... S. H. MILLER
Revised: July 1962 - by S. H. M.
Revised: July 1962 - by S. H. M.

CSB-2672
A10FA1

INDEX 64