
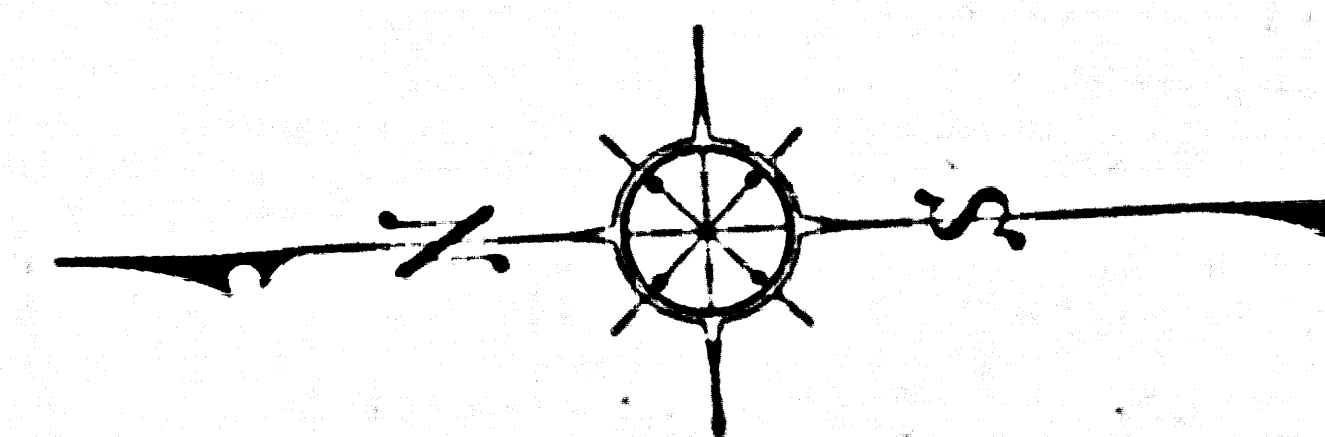


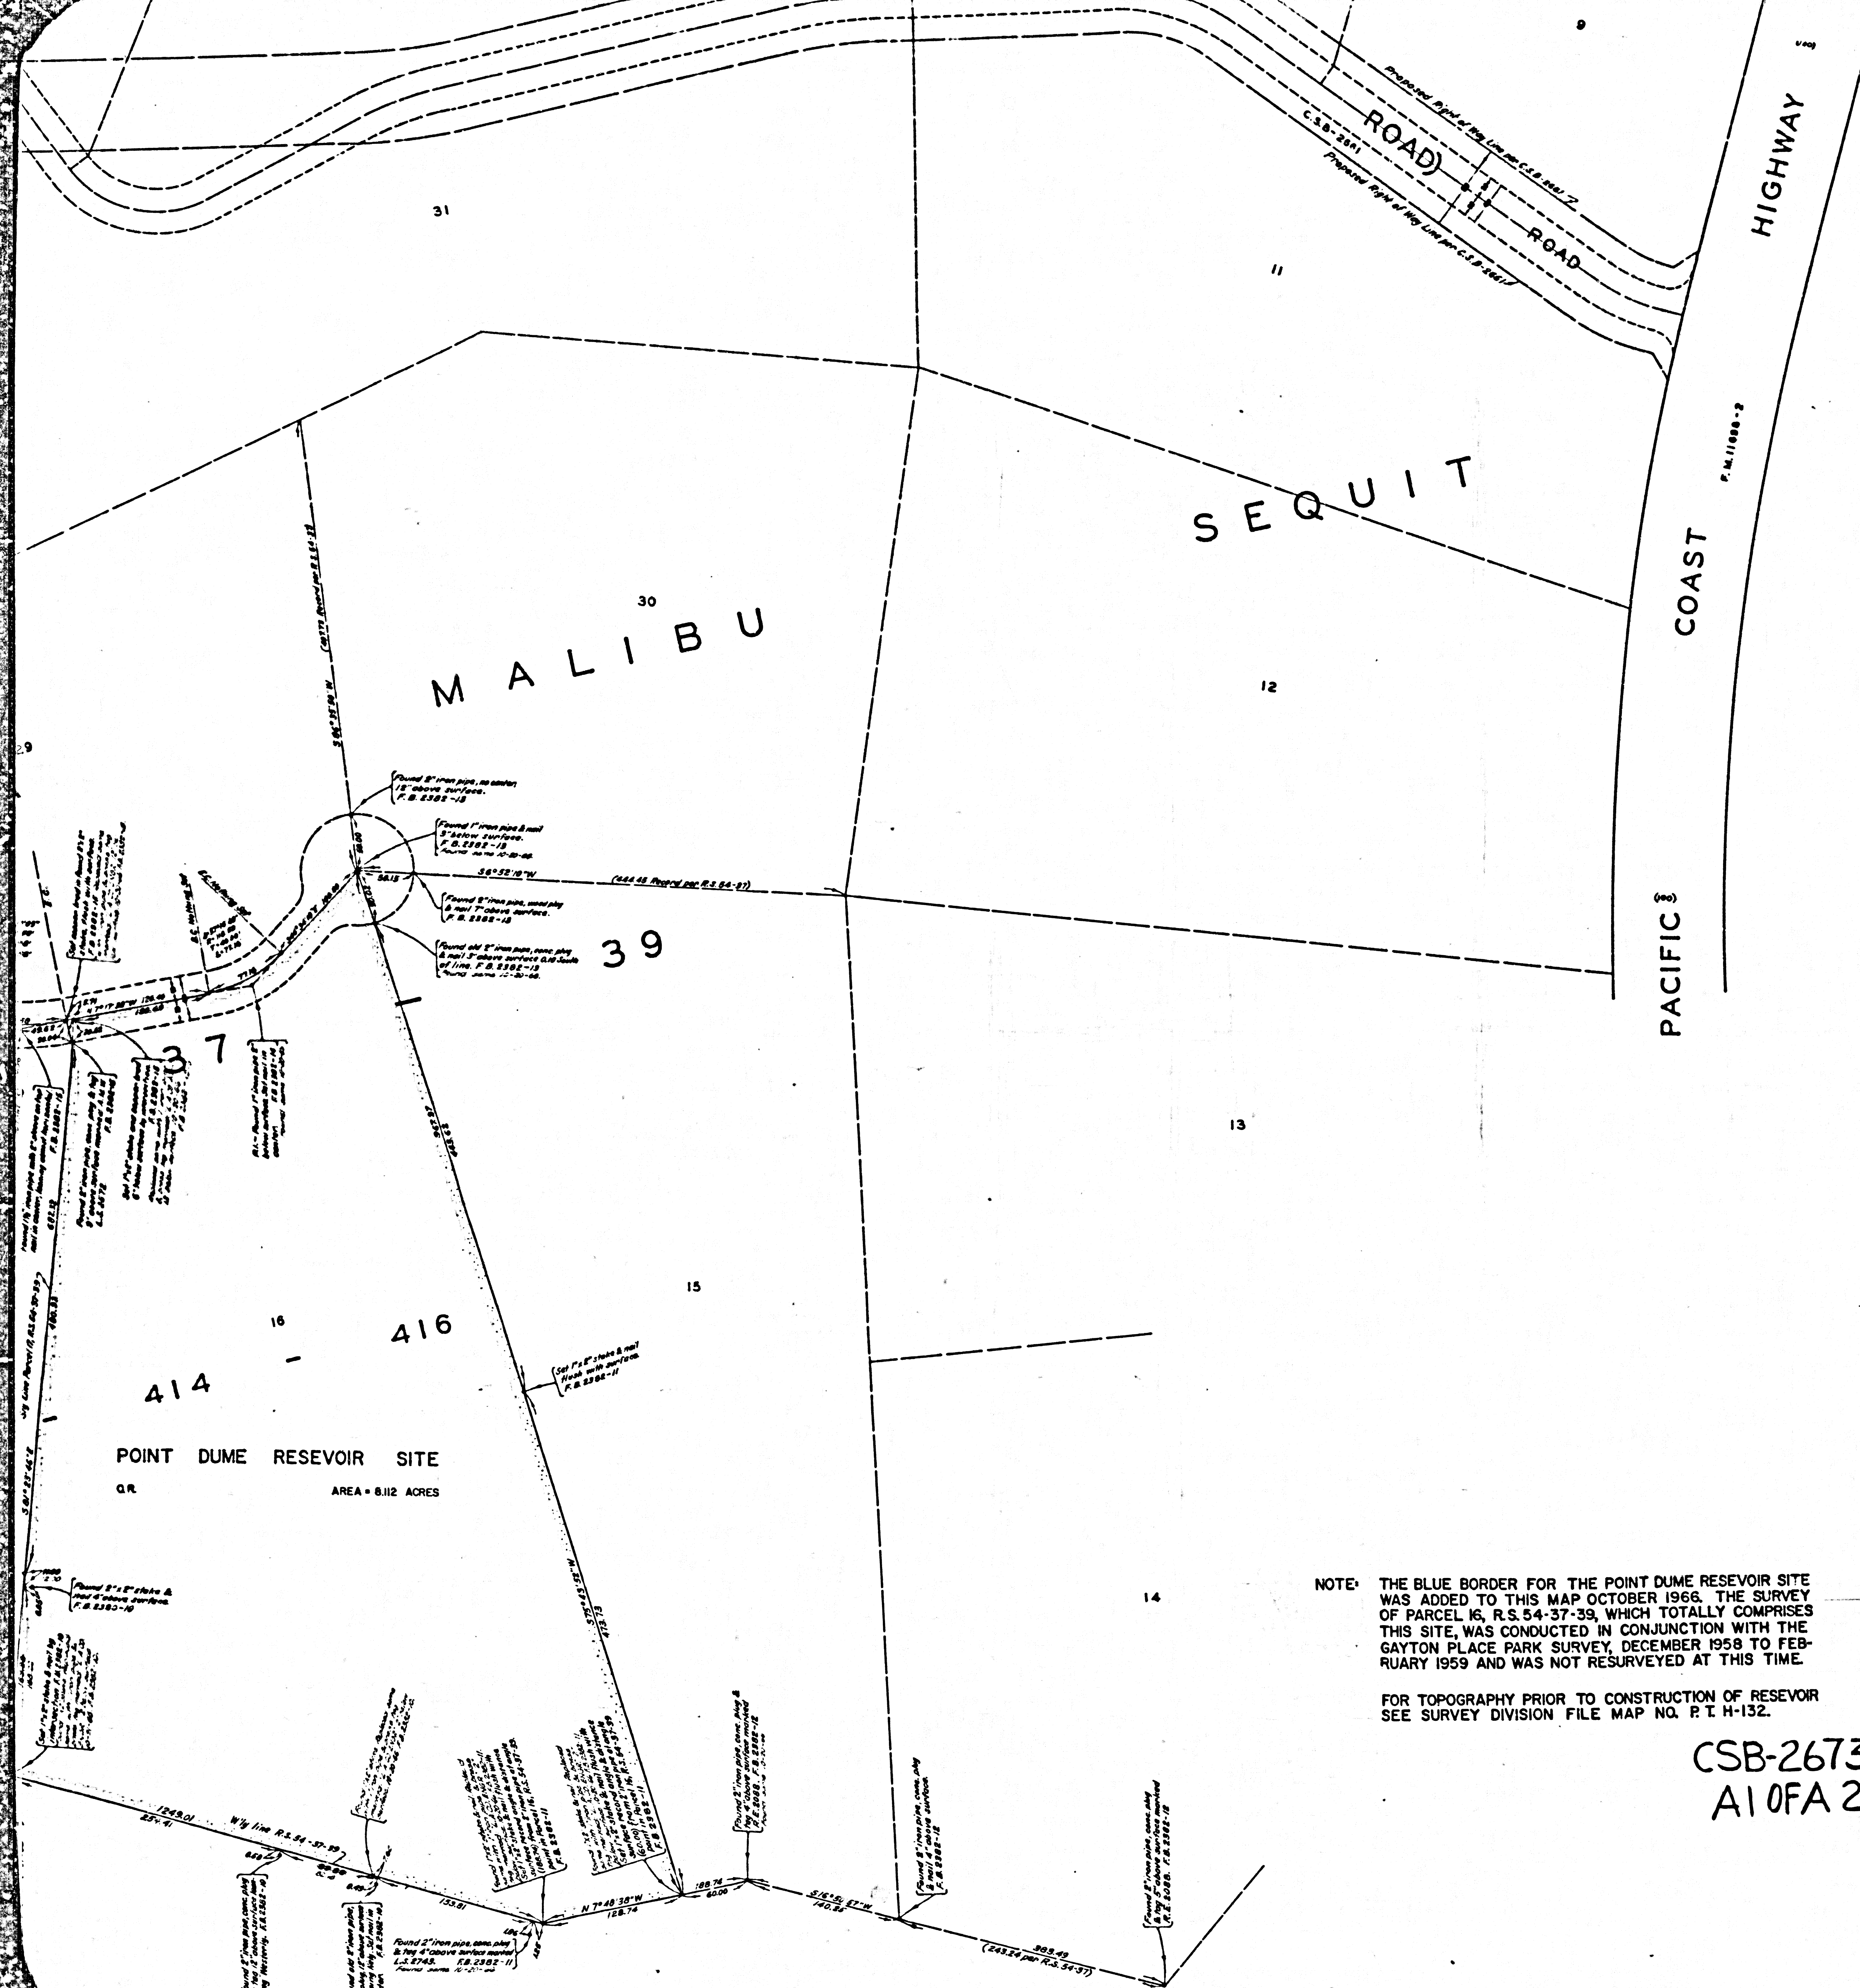

WATERWORKS DISTRICT NO. 29
POINT DUME RESEVOIR SITE

JOB NUMBER 5295 B1

COUNTY OF LOS ANGELES
MAP OF
GAYTON PLACE PARK
BEING A PORTION OF PARCEL NO. 17, RECORD OF SURVEY
BOOK 54, PAGES 37 TO 39, A SUBDIVISION OF A PORTION
OF RANCHO TOPANGA MALIBU SEQUIT, PAT. 1-414-416

COUNTY SURVEYORS MAP NO. B-2673
SCALE - 1 INCH = 50 FT.

JOB NUMBER 0059.34

JOHN A. LAMBIE - COUNTY ENGINEER
SURVEYED DEC. 1956 TO FEB. 1959

SURVEYED ON REQUEST OF THE DIRECTOR
OF PARKS & RECREATION UNDER SEC. 79,
ORD. 4099 BY LETTER DATED OCT. 21, 1956

BEARINGS ARE BASED ON THE CALIFORNIA
COORDINATE SYSTEM ZONE 7, PER SEC. 8609
PUBLIC RESOURCES CODE SEE C.S. 9423

F.B. 2362-5-71

FIELD WORK BY NEGRANQUIST
OFFICE WORK BY RL GREEN
CHECKED BY W. BRENNER

Revised April, 1961..... C.D. Bailey
Revised June, 1961..... J.D. Bailey
Revised July, 1961..... J.D. Bailey

NOTE:- FOR TOPOGRAPHY PRIOR TO CONSTRUCTION SEE
SURVEY DIVISION FILE MAP NO. 104-7.

NOTE:- FOR TOPOGRAPHY, PRIOR TO CONSTRUCTION FOR
ADDITION, SEE SURVEY DIVISION FILE MAP NO. P.T. 245.

NOTE: THE BLUE BORDER FOR THE POINT DUME RESEVOIR SITE
WAS ADDED TO THIS MAP OCTOBER 1966. THE SURVEY
OF PARCEL 16, R.S. 54-37-39, WHICH TOTALLY COMPRISES
THIS SITE, WAS CONDUCTED IN CONJUNCTION WITH THE
GAYTON PLACE PARK SURVEY, DECEMBER 1958 TO FEB-
RUARY 1959 AND WAS NOT RESURVEYED AT THIS TIME.

FOR TOPOGRAPHY PRIOR TO CONSTRUCTION OF RESEVOIR
SEE SURVEY DIVISION FILE MAP NO. P.T. H-132.

CSB-2673
A10FA 2

