
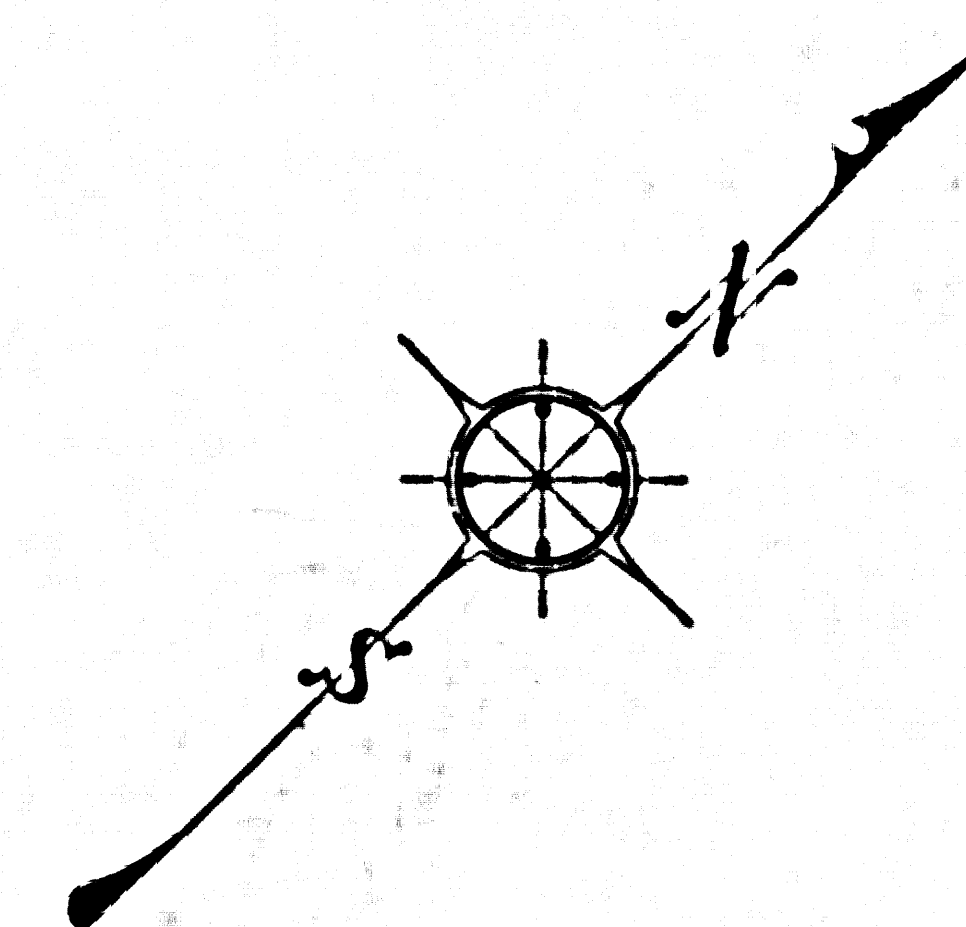


ACT NO. 10736

M. B. 187 - 15 - 17

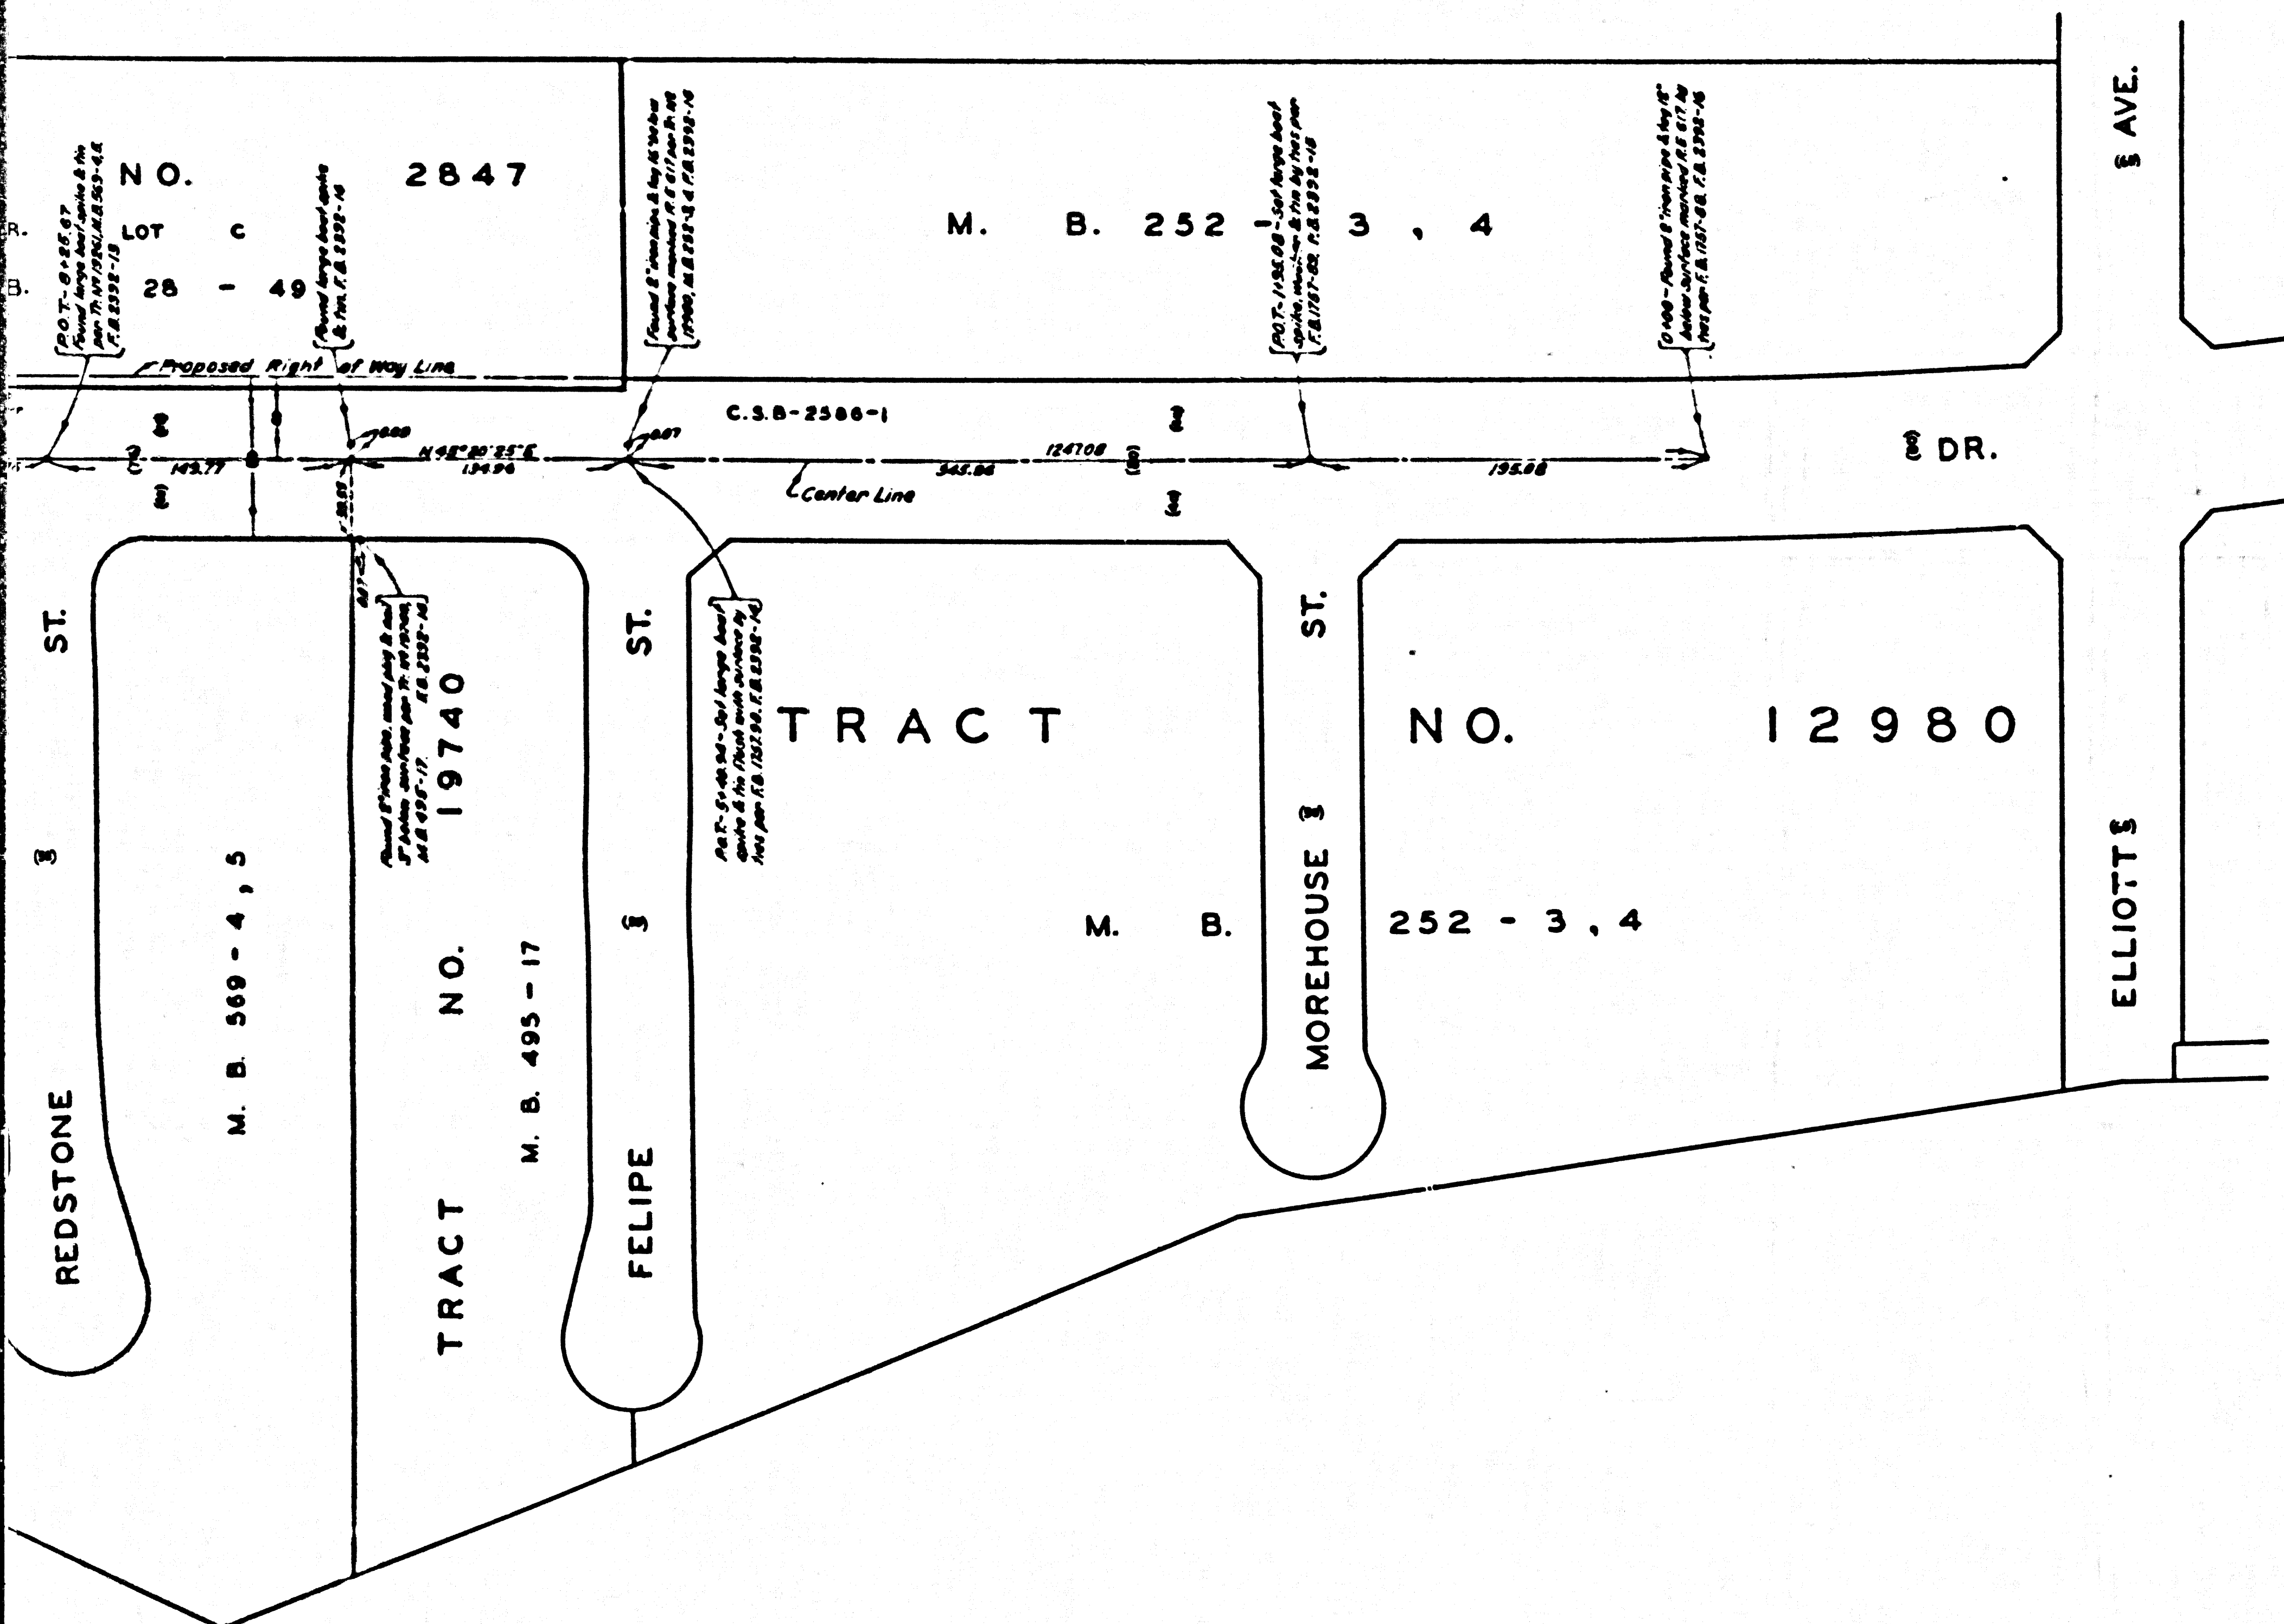

COUNTY OF LOS ANGELES
MAP OF
WEST SAN GABRIEL PARKWAY
FROM
KLINGERMANN STREET
TO
FINEVIEW STREET

COUNTY SURVEYORS MAP NO. B-2675
SCALE: 1 INCH = 50 FT.

JOB NUMBER 0075.74

JOHN A. LAMBIE - COUNTY ENGINEER
SURVEYED MAR. 1959

SURVEYED ON REQUEST OF THE REGIONAL
PLANNING COMMISSION UNDER SEC. 79
ORD. 4099 BY LETTER DATED DEC. 16, 1958
AND BY BOARD ORDER DATED DEC. 11, 1959

BEARINGS ARE BASED ON THE BEARING
OF PARKWAY DRIVE AS SHOWN ON C.S.B.-1958-1


F.B. 2382 - 5 - 75

FIELD WORK BY J.H. BROWN
OFFICE WORK BY R.L. GREEN
CHECKED BY S.H. MILLER

LM 37

Revised July 1963 by G.L.L.

CSB2675
A10FA3

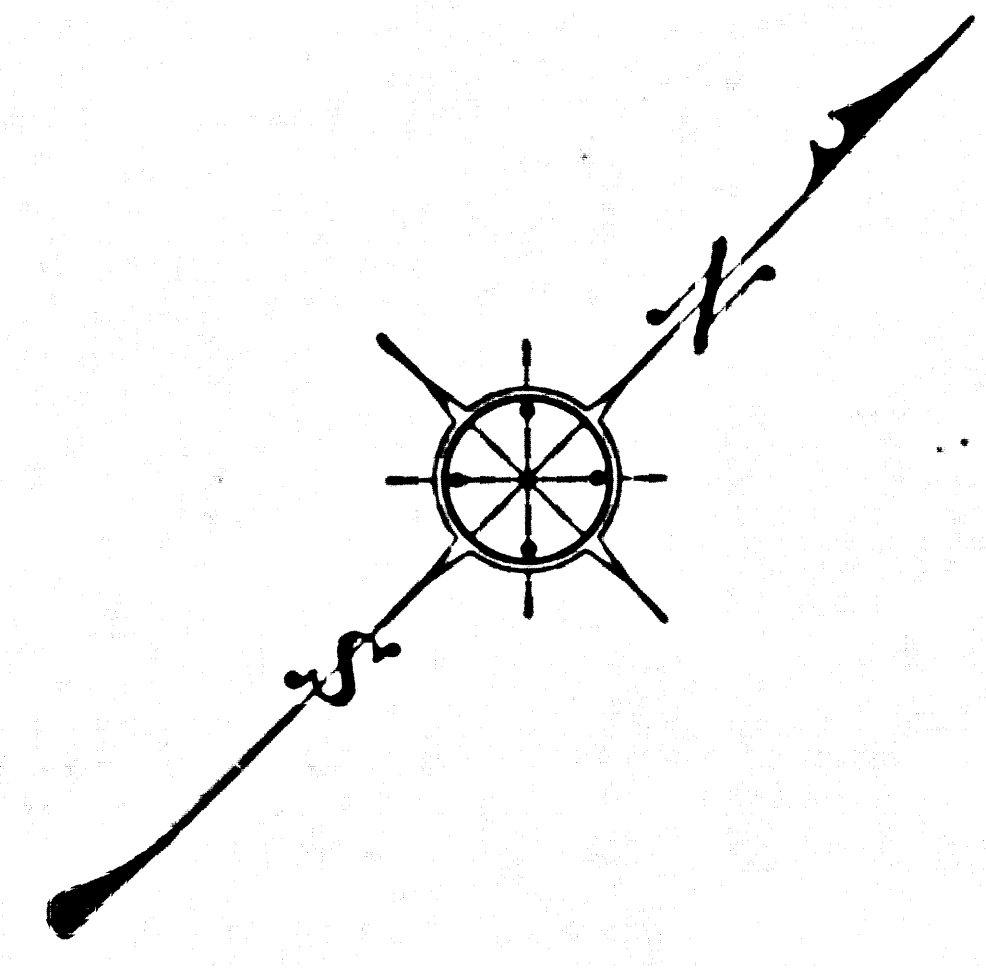

TRACT NO. 11366

TRACT

CSB-2675
A30FA3

TRACT

TRACT

NO.

11046

NO.

LOT M. B.

