
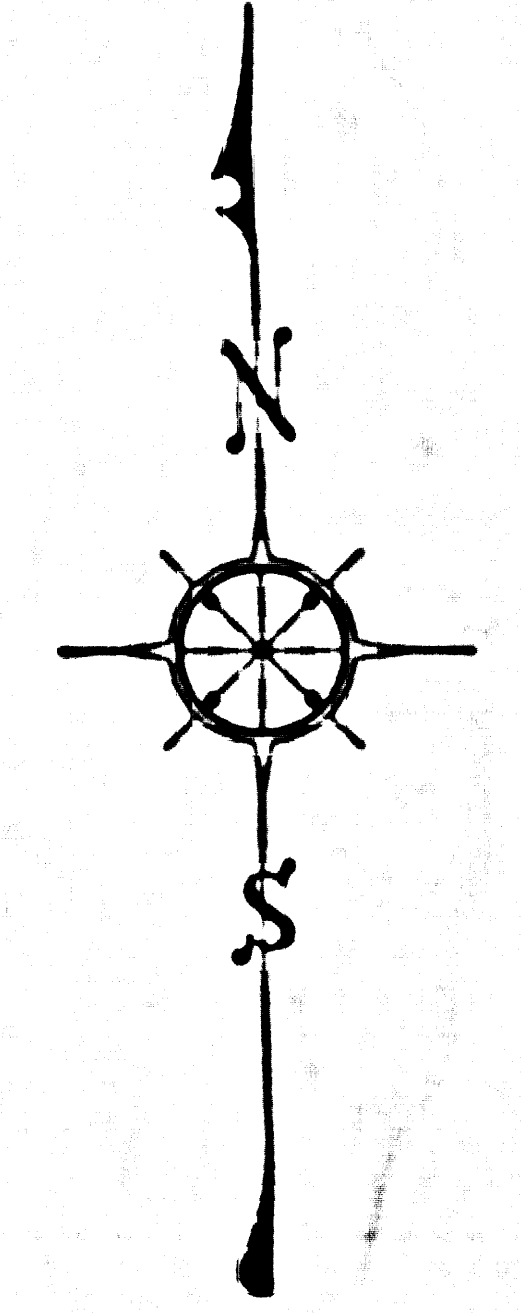


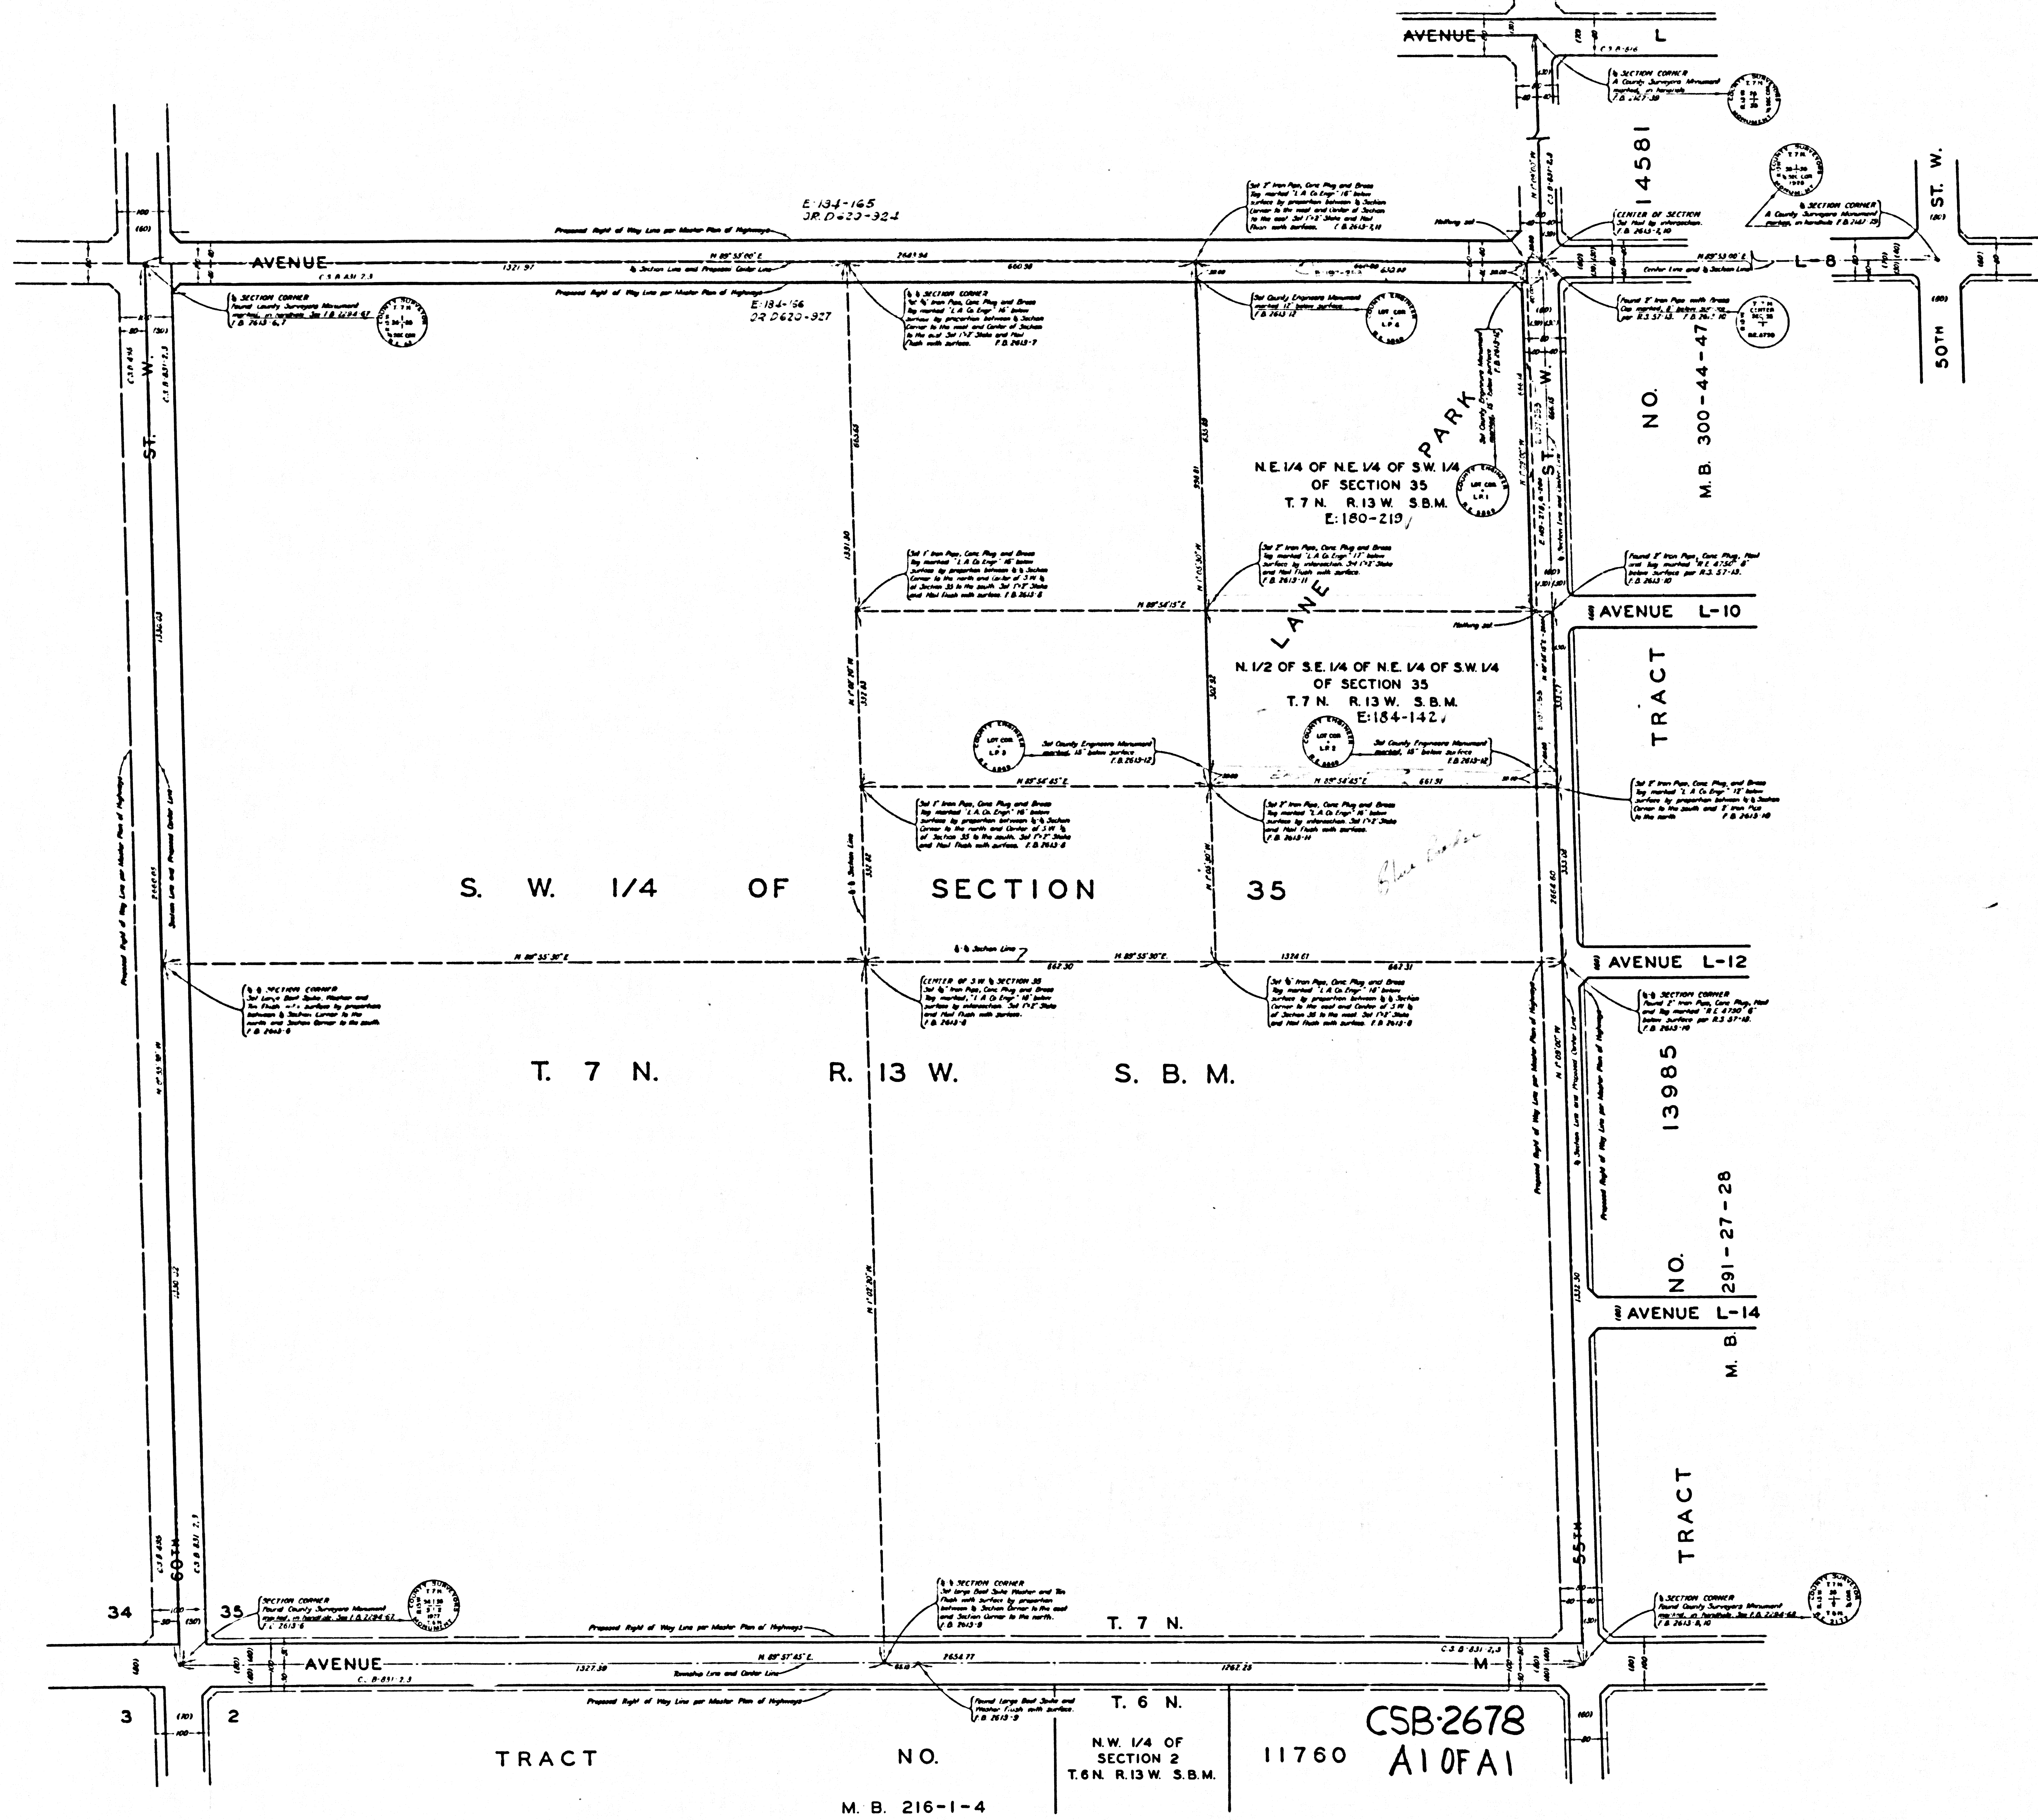

COUNTY OF LOS ANGELES
MAP OF
LANE PARK
BEING
N.E. 1/4 OF N.E. 1/4 OF S.W. 1/4 OF
SECTION 35, T. 7 N. R. 13 W. S.B.M.
AND N. 1/2 OF S.E. 1/4 OF N.E. 1/4
OF S.W. 1/4 OF SECTION 35, T. 7 N.
R. 13 W. S.B.M.
COUNTY SURVEYORS MAP NO. B-2678
SCALE : 1 INCH = 100 FT.

JOB NUMBER 0055.47
JOHN A. LAMBIE - COUNTY ENGINEER
SURVEYED SEPTEMBER, 1959
SURVEYED ON REQUEST OF THE DIRECTOR
OF PARKS AND RECREATION UNDER SEC. 78
ORD. 4099, BY LETTER DATED JUNE 22, 1958.
BEARINGS ARE BASED ON THE BEARING OF
60TH STREET WEST AS SHOWN ON C.S.B.-631-3
F.B. 2613-5-13
FIELD WORK BY.....S. HALISKY
OFFICE WORK BY.....S. SHINODA
CHECKED BY.....S. M. MILLER

FOR PRIOR TO CONSTRUCTION TOPOGRAPHY SEE SURVEY
DIVISION FILE MAP NO. P.T. 217.