


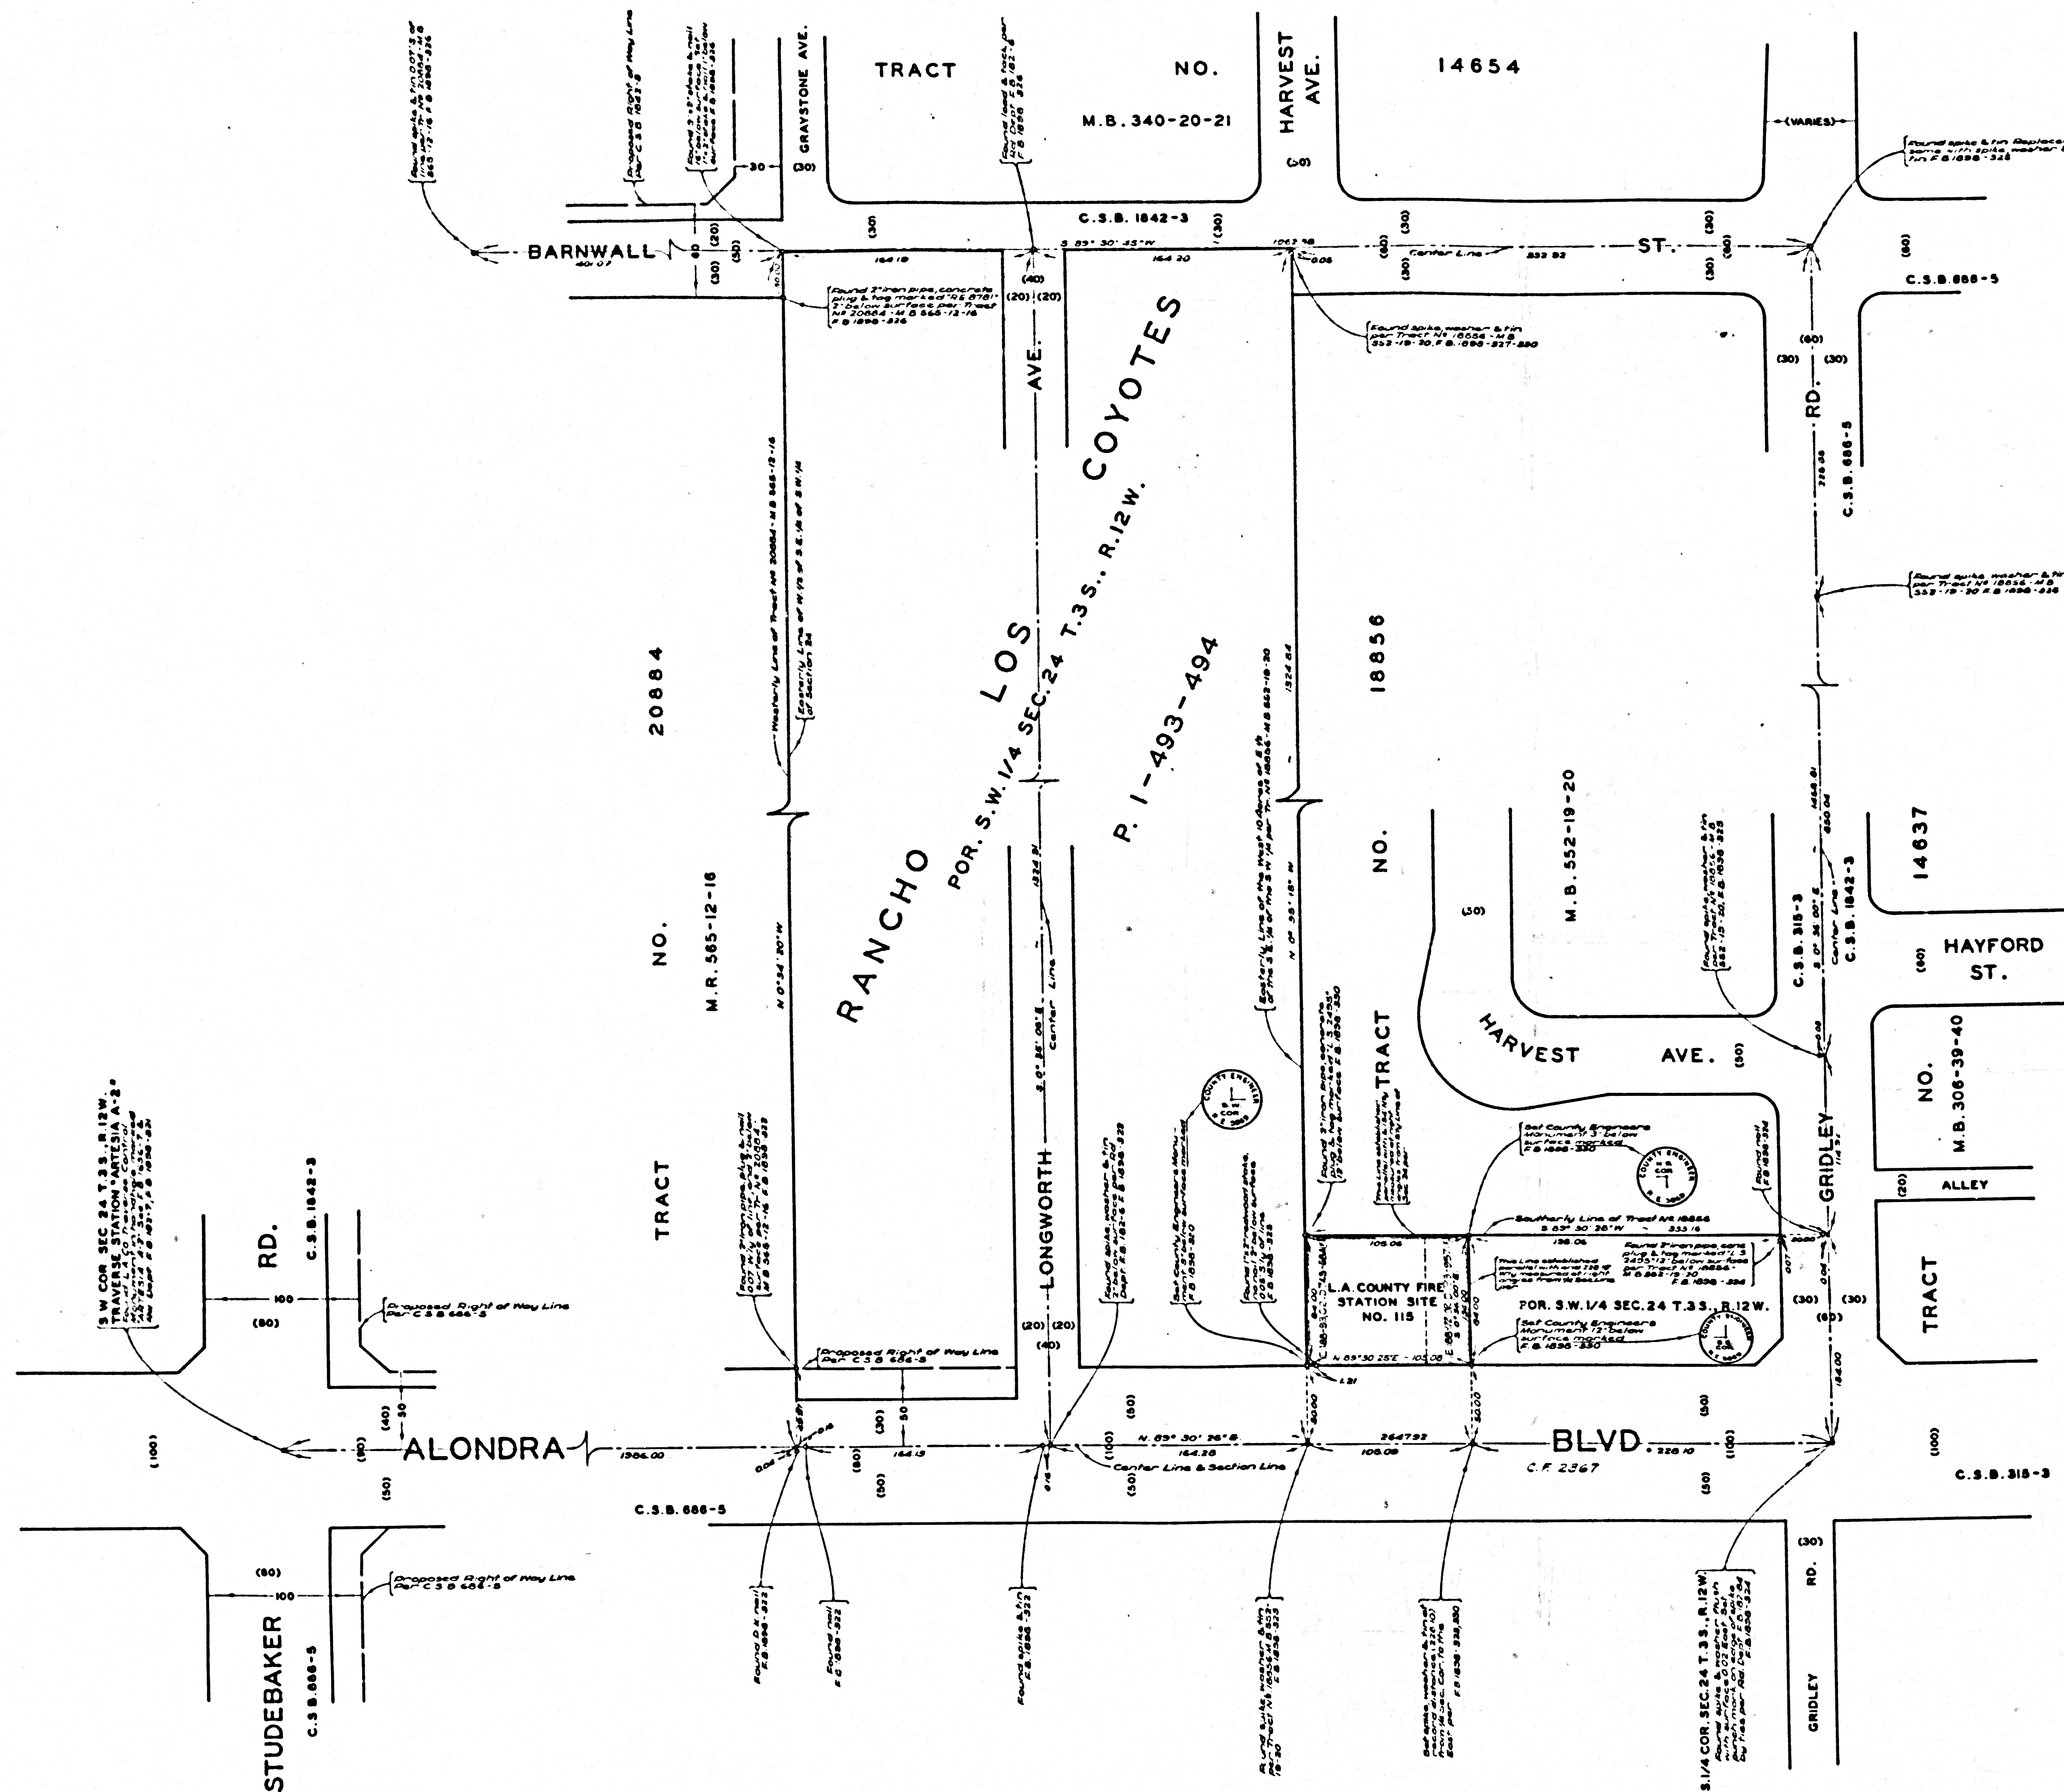

CSB-2679  
A1 OF A1

COUNTY OF LOS ANGELES  
MAP OF  
**LOS ANGELES COUNTY  
FIRE STATION SITE  
NO. 115**  
NORWALK AREA  
BEING A PORTION OF S.W. 1/4 SECTION 24  
T.3S., R.12W. RANCHO LOS COYOTES  
P. 1-493-494  
COUNTY SURVEYORS MAP NO. B-2679  
SCALE: 1 INCH = 40 FT.

JOB NUMBER 0801.94  
JOHN A. LAMBIE - COUNTY ENGINEER  
SURVEYED SEPTEMBER 1959  
SURVEYED ON REQUEST OF THE CHIEF ENGINEER  
COUNTY FIRE PROTECTION DISTRICTS UNDER  
SEC. 79 ORD. 4088 BY LETTER  
DATED JUNE 25, 1959

BEARINGS ARE BASED ON THE CALIFORNIA  
COORDINATE SYSTEM ZONE 7, PER SEC. 8609  
PUBLIC RESOURCES CODE SEE C.S. 9423


F.B. 1898-301-331

FIELD WORK BY J. N. DOUGHERTY  
OFFICE WORK BY T. H. BURNS  
CHECKED BY G. O. HARRIS  
J. A. J.

FOR TOPOGRAPHY PRIOR TO CONSTRUCTION,  
SEE SURVEY DIVISION FILE MAP NO. 98-22-1

INDEX 33



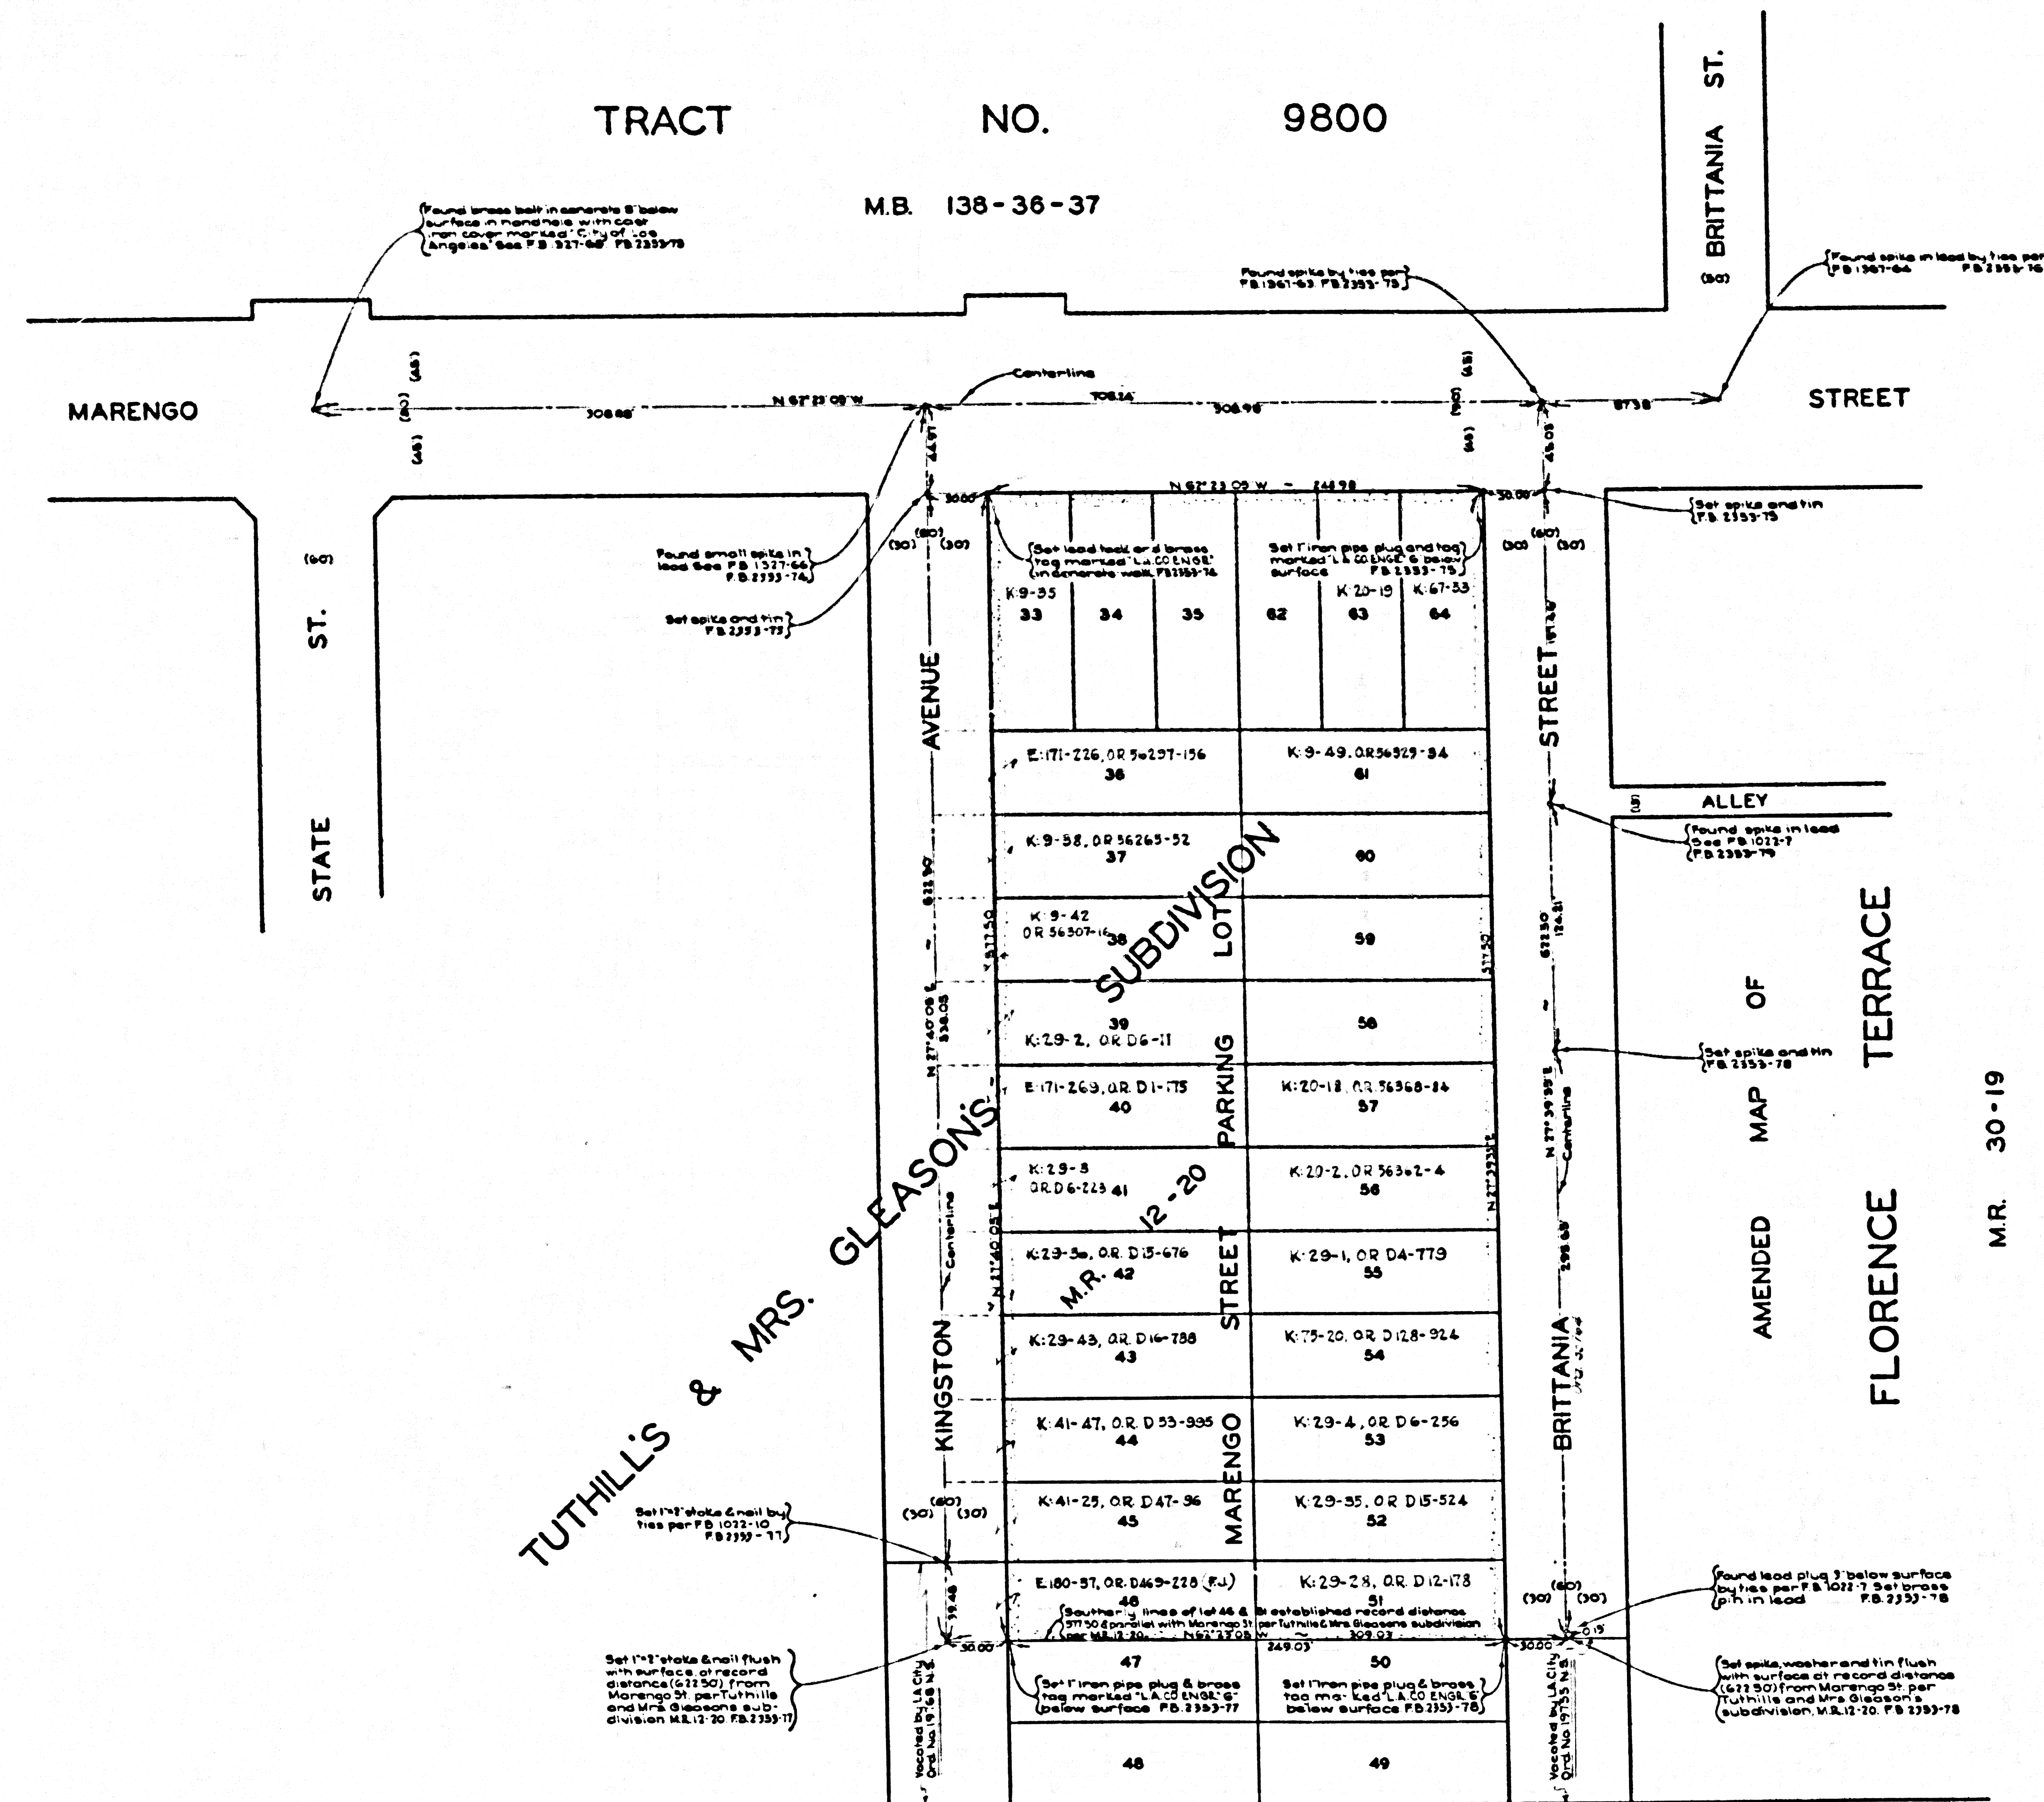

COUNTY OF LOS ANGELES  
MAP OF  
MARENGO STREET PARKING LOT  
GENERAL HOSPITAL  
COUNTY SURVEYORS MAP N<sup>o</sup> B-2680  
SCALE: 1 INCH = 40 FT.

JOB NUMBER 0022.04  
JOHN A. LAMBIE - COUNTY ENGINEER  
SURVEYED ..... SEPTEMBER, 1950  
SURVEYED ON REQUEST OF THE COUNTY  
ENGINEER BY LETTER DATED FEB. 18, 1950 AND  
UNDER AUTHORITY OF THE BOARD OF SUPER-  
VISORS BY ORDER DATED FEB. 28, 1948.  
BEARINGS ARE BASED ON THE CALIFORNIA  
COORDINATE SYSTEM ZONE 7, PER SEC. 8809  
PUBLIC RESOURCES CODE. SEE C. S. 9423  
F.B. 2353-71-79  
FIELD WORK BY..... W.A. RICHARDS  
OFFICE WORK BY..... T.M. PALMER  
T.M. ICHIKI  
S.Z. SHIMODA  
CHECKED BY..... S. MILLER

FOR TOPOGRAPHY SEE SURVEY  
DIVISION FILE NO. P.T. 200.  
P.T. 197-4