


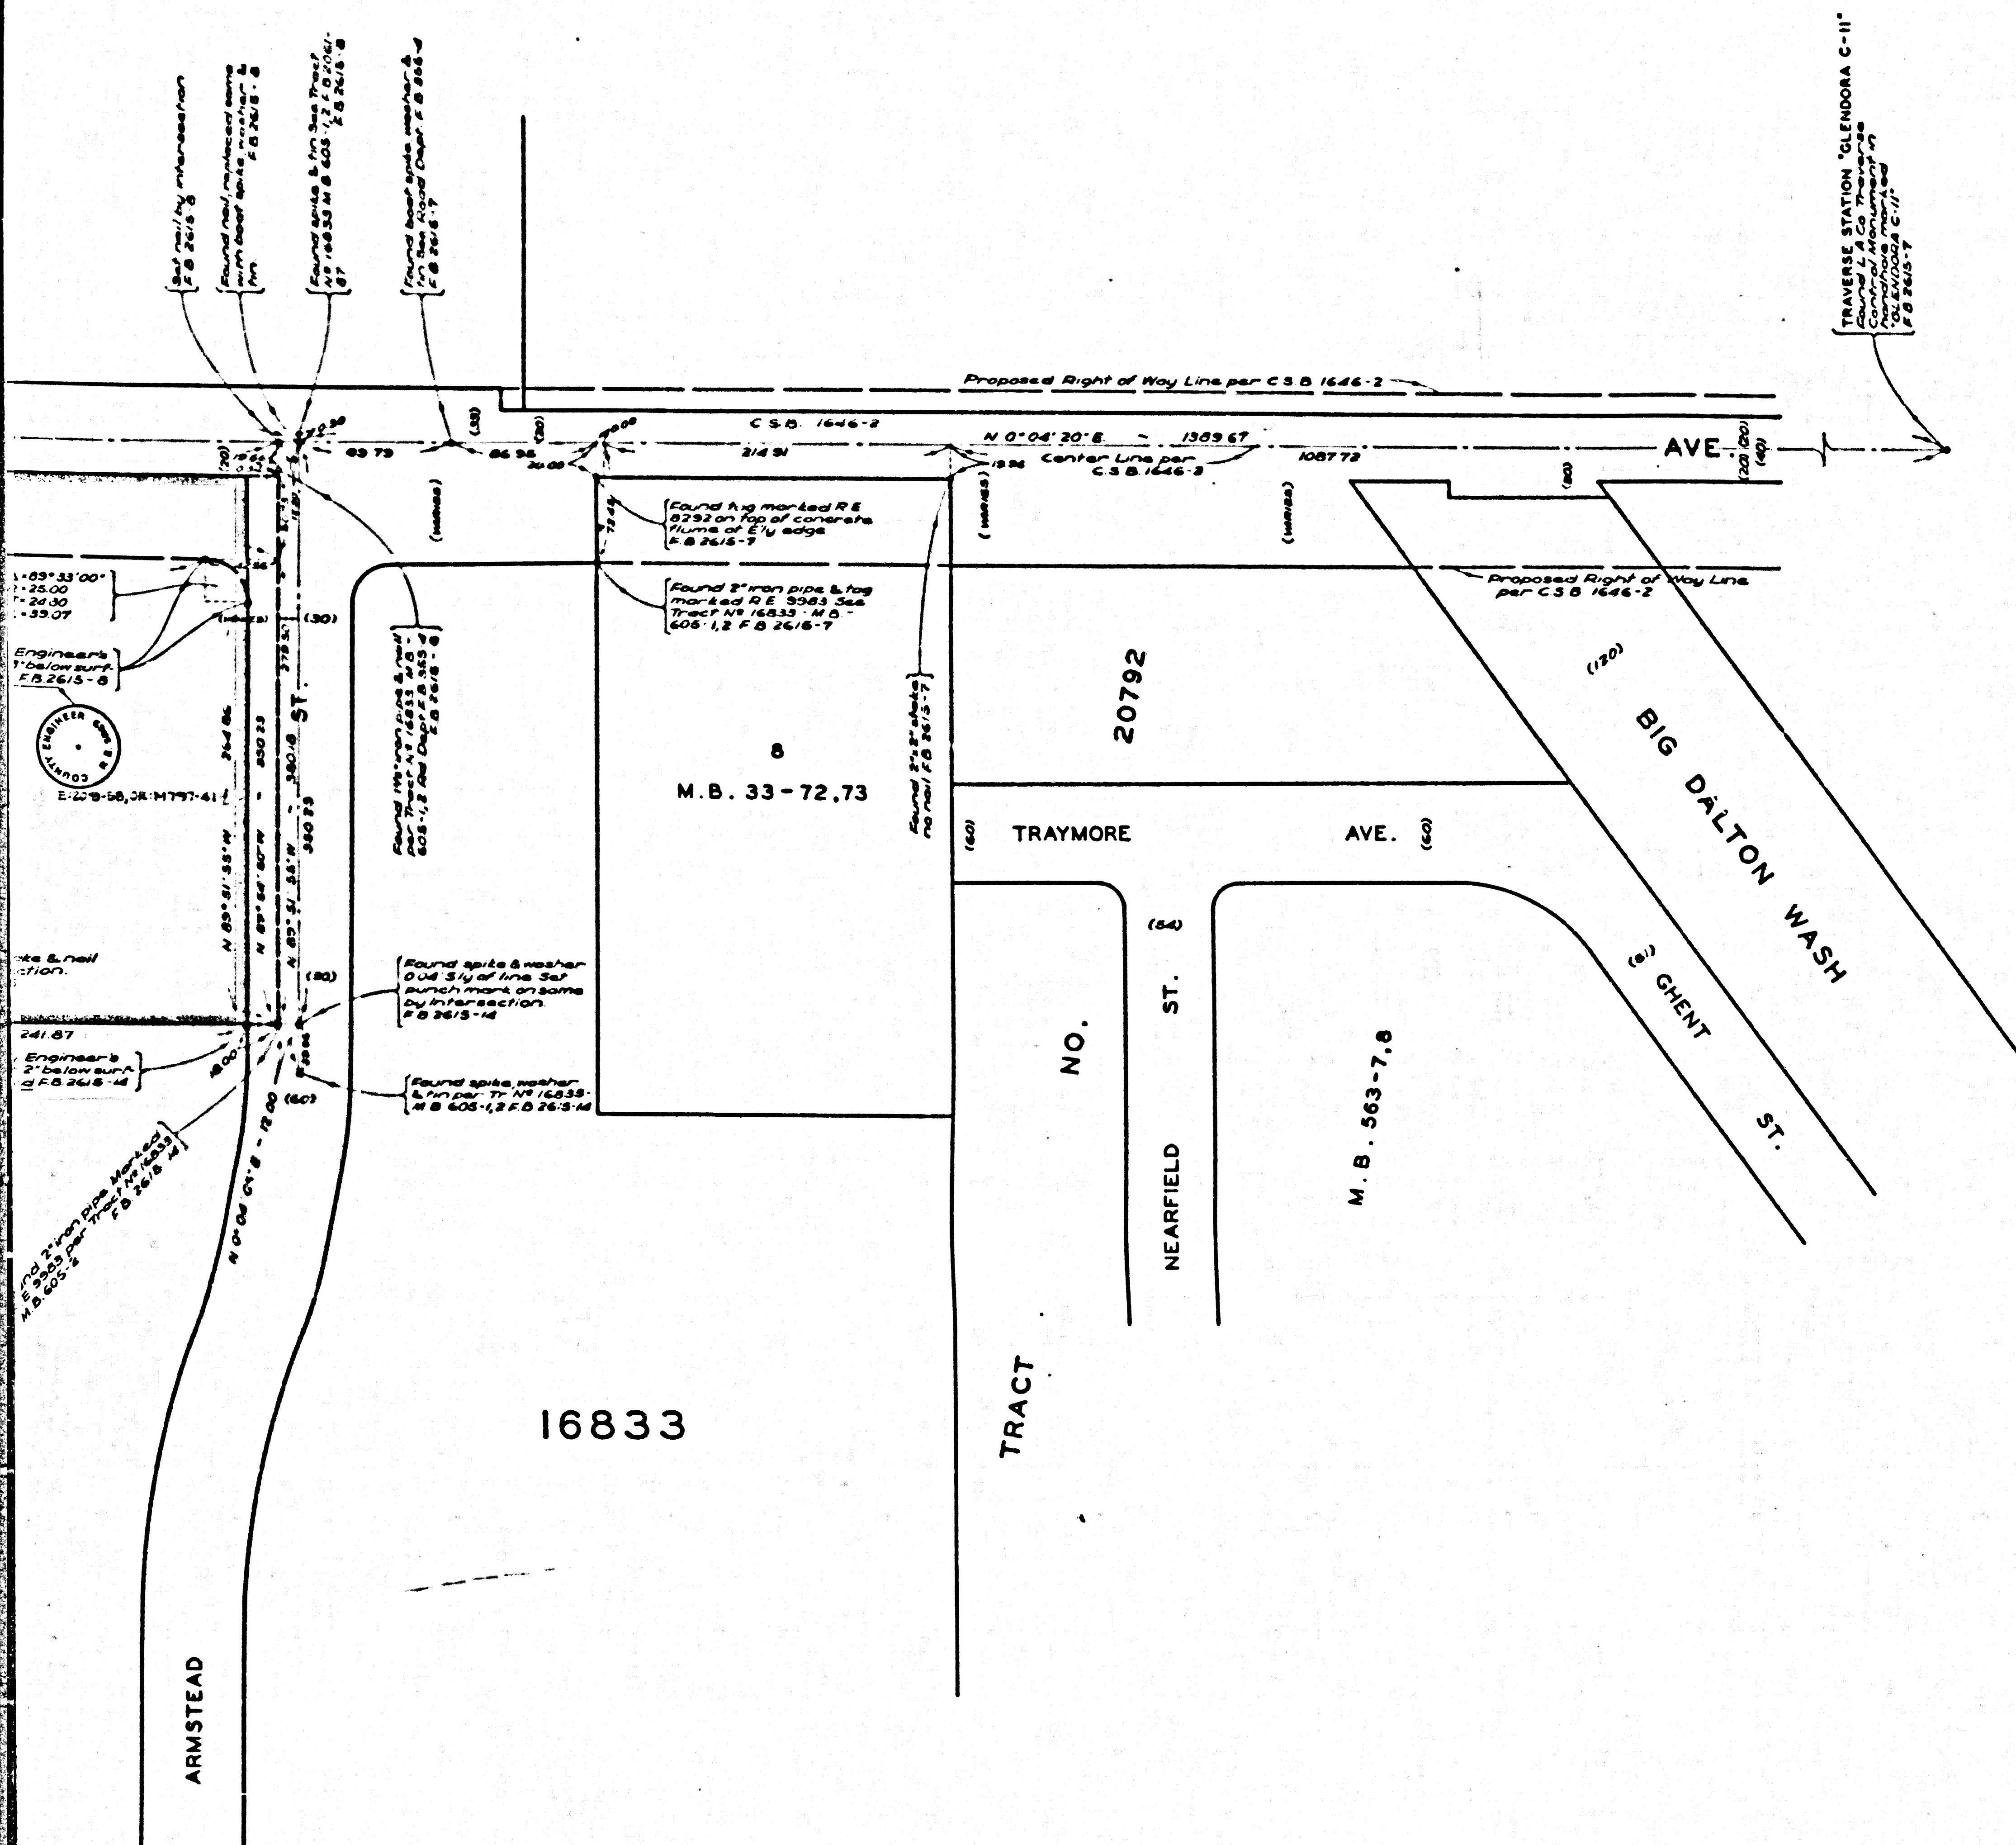

COUNTY OF LOS ANGELES
 MAP OF
GLADSTONE PARK
 BEING A PORTION OF LOTS 1 & 13
 ORMISTON TRACT M.B. 33-72.73
 COUNTY SURVEYORS MAP NO. B-2681
 SCALE: 1 INCH = 50 FT.

JOB NUMBER 0055.48
 JOHN A. LAMBIE - COUNTY ENGINEER
 SURVEYED SEPTEMBER 1959
 SURVEYED ON REQUEST OF THE DIRECTOR
 OF PARKS & RECREATION UNDER SEC. 79
 ORD. 4099 BY LETTER DATED JUNE 10, 1959
 BEARINGS ARE BASED ON THE CALIFORNIA
 COORDINATE SYSTEM ZONE 7. PER SEC. 8809
 PUBLIC RESOURCES CODE SEE C.S. 8423
 F.B. 2615 - 5-18
 FIELD WORK BY..... P. R. SNYDER
 OFFICE WORK BY..... T. M. ICHEN
 CHECKED BY..... G. O. HARRIS
 W. J. BRENNER

INDEX 47
 FOR TOPOGRAPHY PRIOR TO CONSTRUCTION SEE
 SURVEY DIVISION FILE MAP NO. P. T. D: 423

CSB-2681
 A1 OF A2

CONSULT 2004E.002 WVB NO. B-5881

CSB-2681 2004E.002 WVB NO. B-5881

