


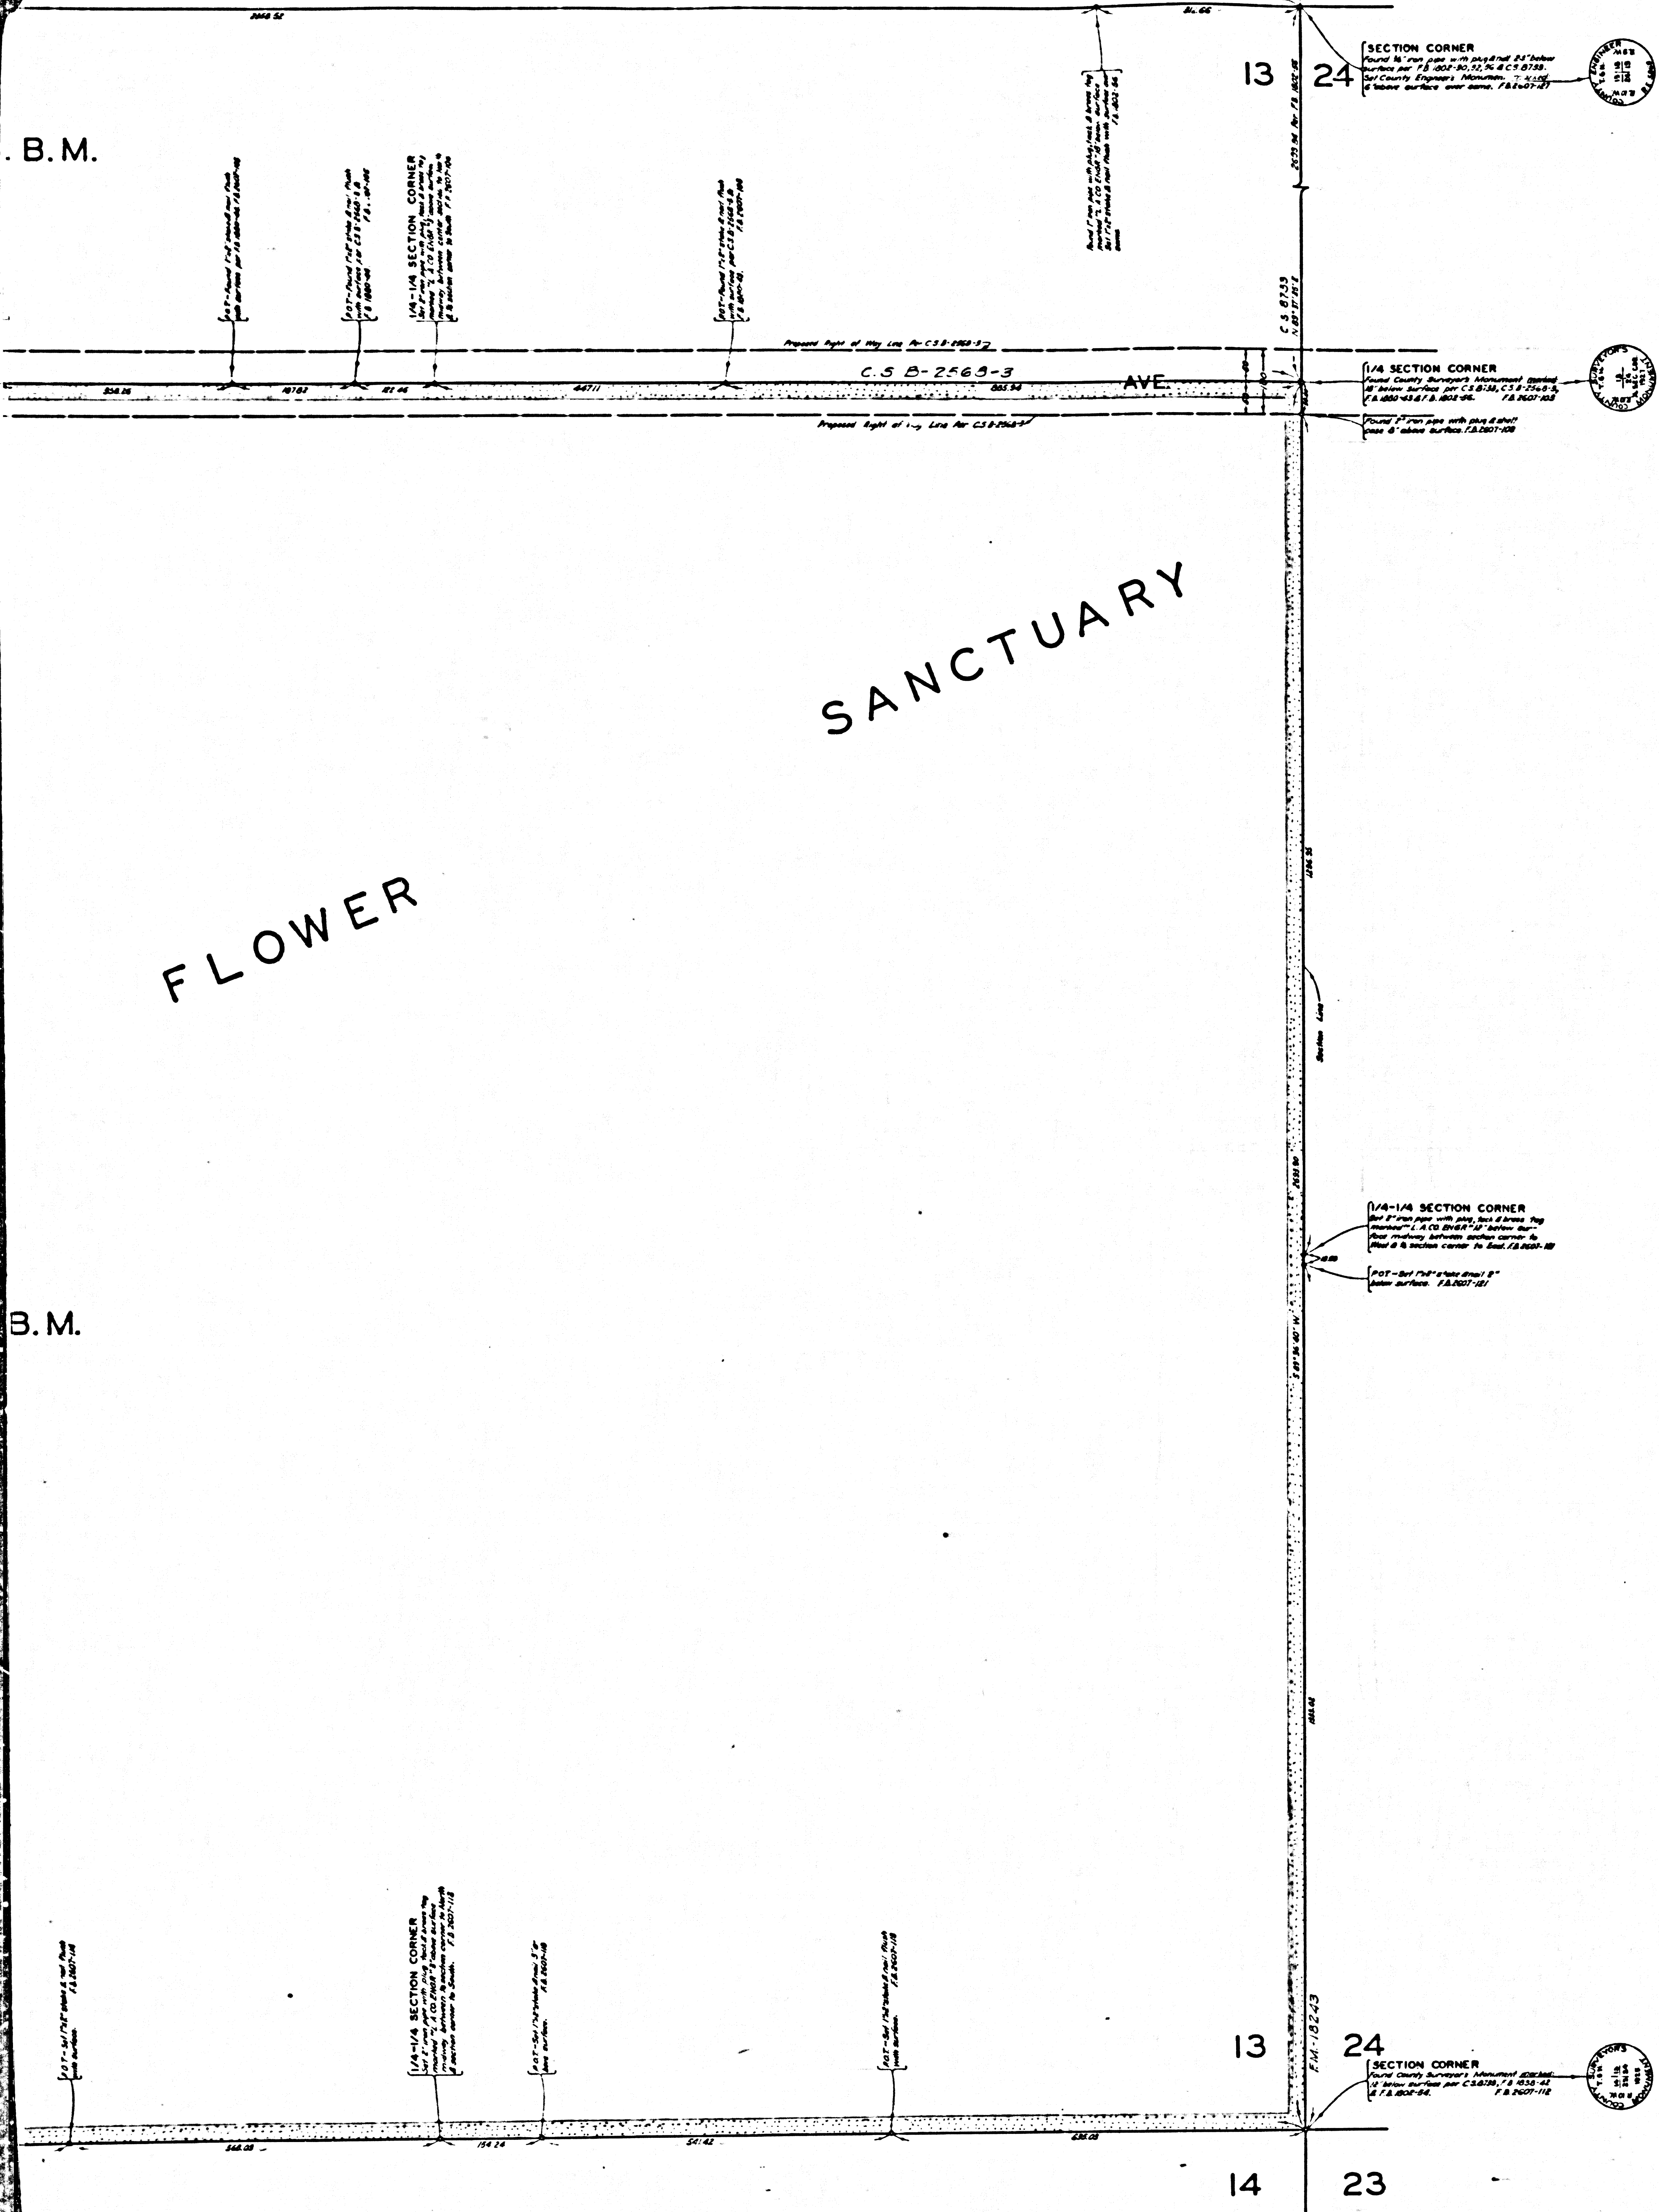


COUNTY OF LOS ANGELES
MAP OF
**ALPINE BUTTES WILD FLOWER
SANCTUARY**
BEING THE WEST 1/2 OF
SECTION 13, T.6N., R.10W., S.B.M.
COUNTY SURVEYORS MAP NO. B-2682
SCALE 1 INCH = 100 FT.

JOB NUMBER 0055.37
JOHN A. LAMBIE - COUNTY ENGINEER
SURVEYED MAY-JUNE 1959
SURVEYED ON REQUEST OF THE DIRECTOR
OF PARKS AND RECREATION UNDER SEC. 79,
ORD. 4099, BY LETTER DATED NOV. 19, 1958
BEARINGS ARE BASED ON THE BEARING OF
THE NORTHERLY LINE OF SECTION 13, T.6N.,
R.10W., S.B.M. AS SHOWN ON C.S.B.-2565-3
F.B. 2607-101-134
FIELD WORK BY.....H.E. GRANQUIST
OFFICE WORK BY.....T.M. PALMERI
CHECKED BY.....W.D. REYNOLDS
BY.....H.E. AUSTIN

CSB-2682
A10FA2

Alameda Ave. changed to Longview Rd. E: 220-218, Min BR 539-70

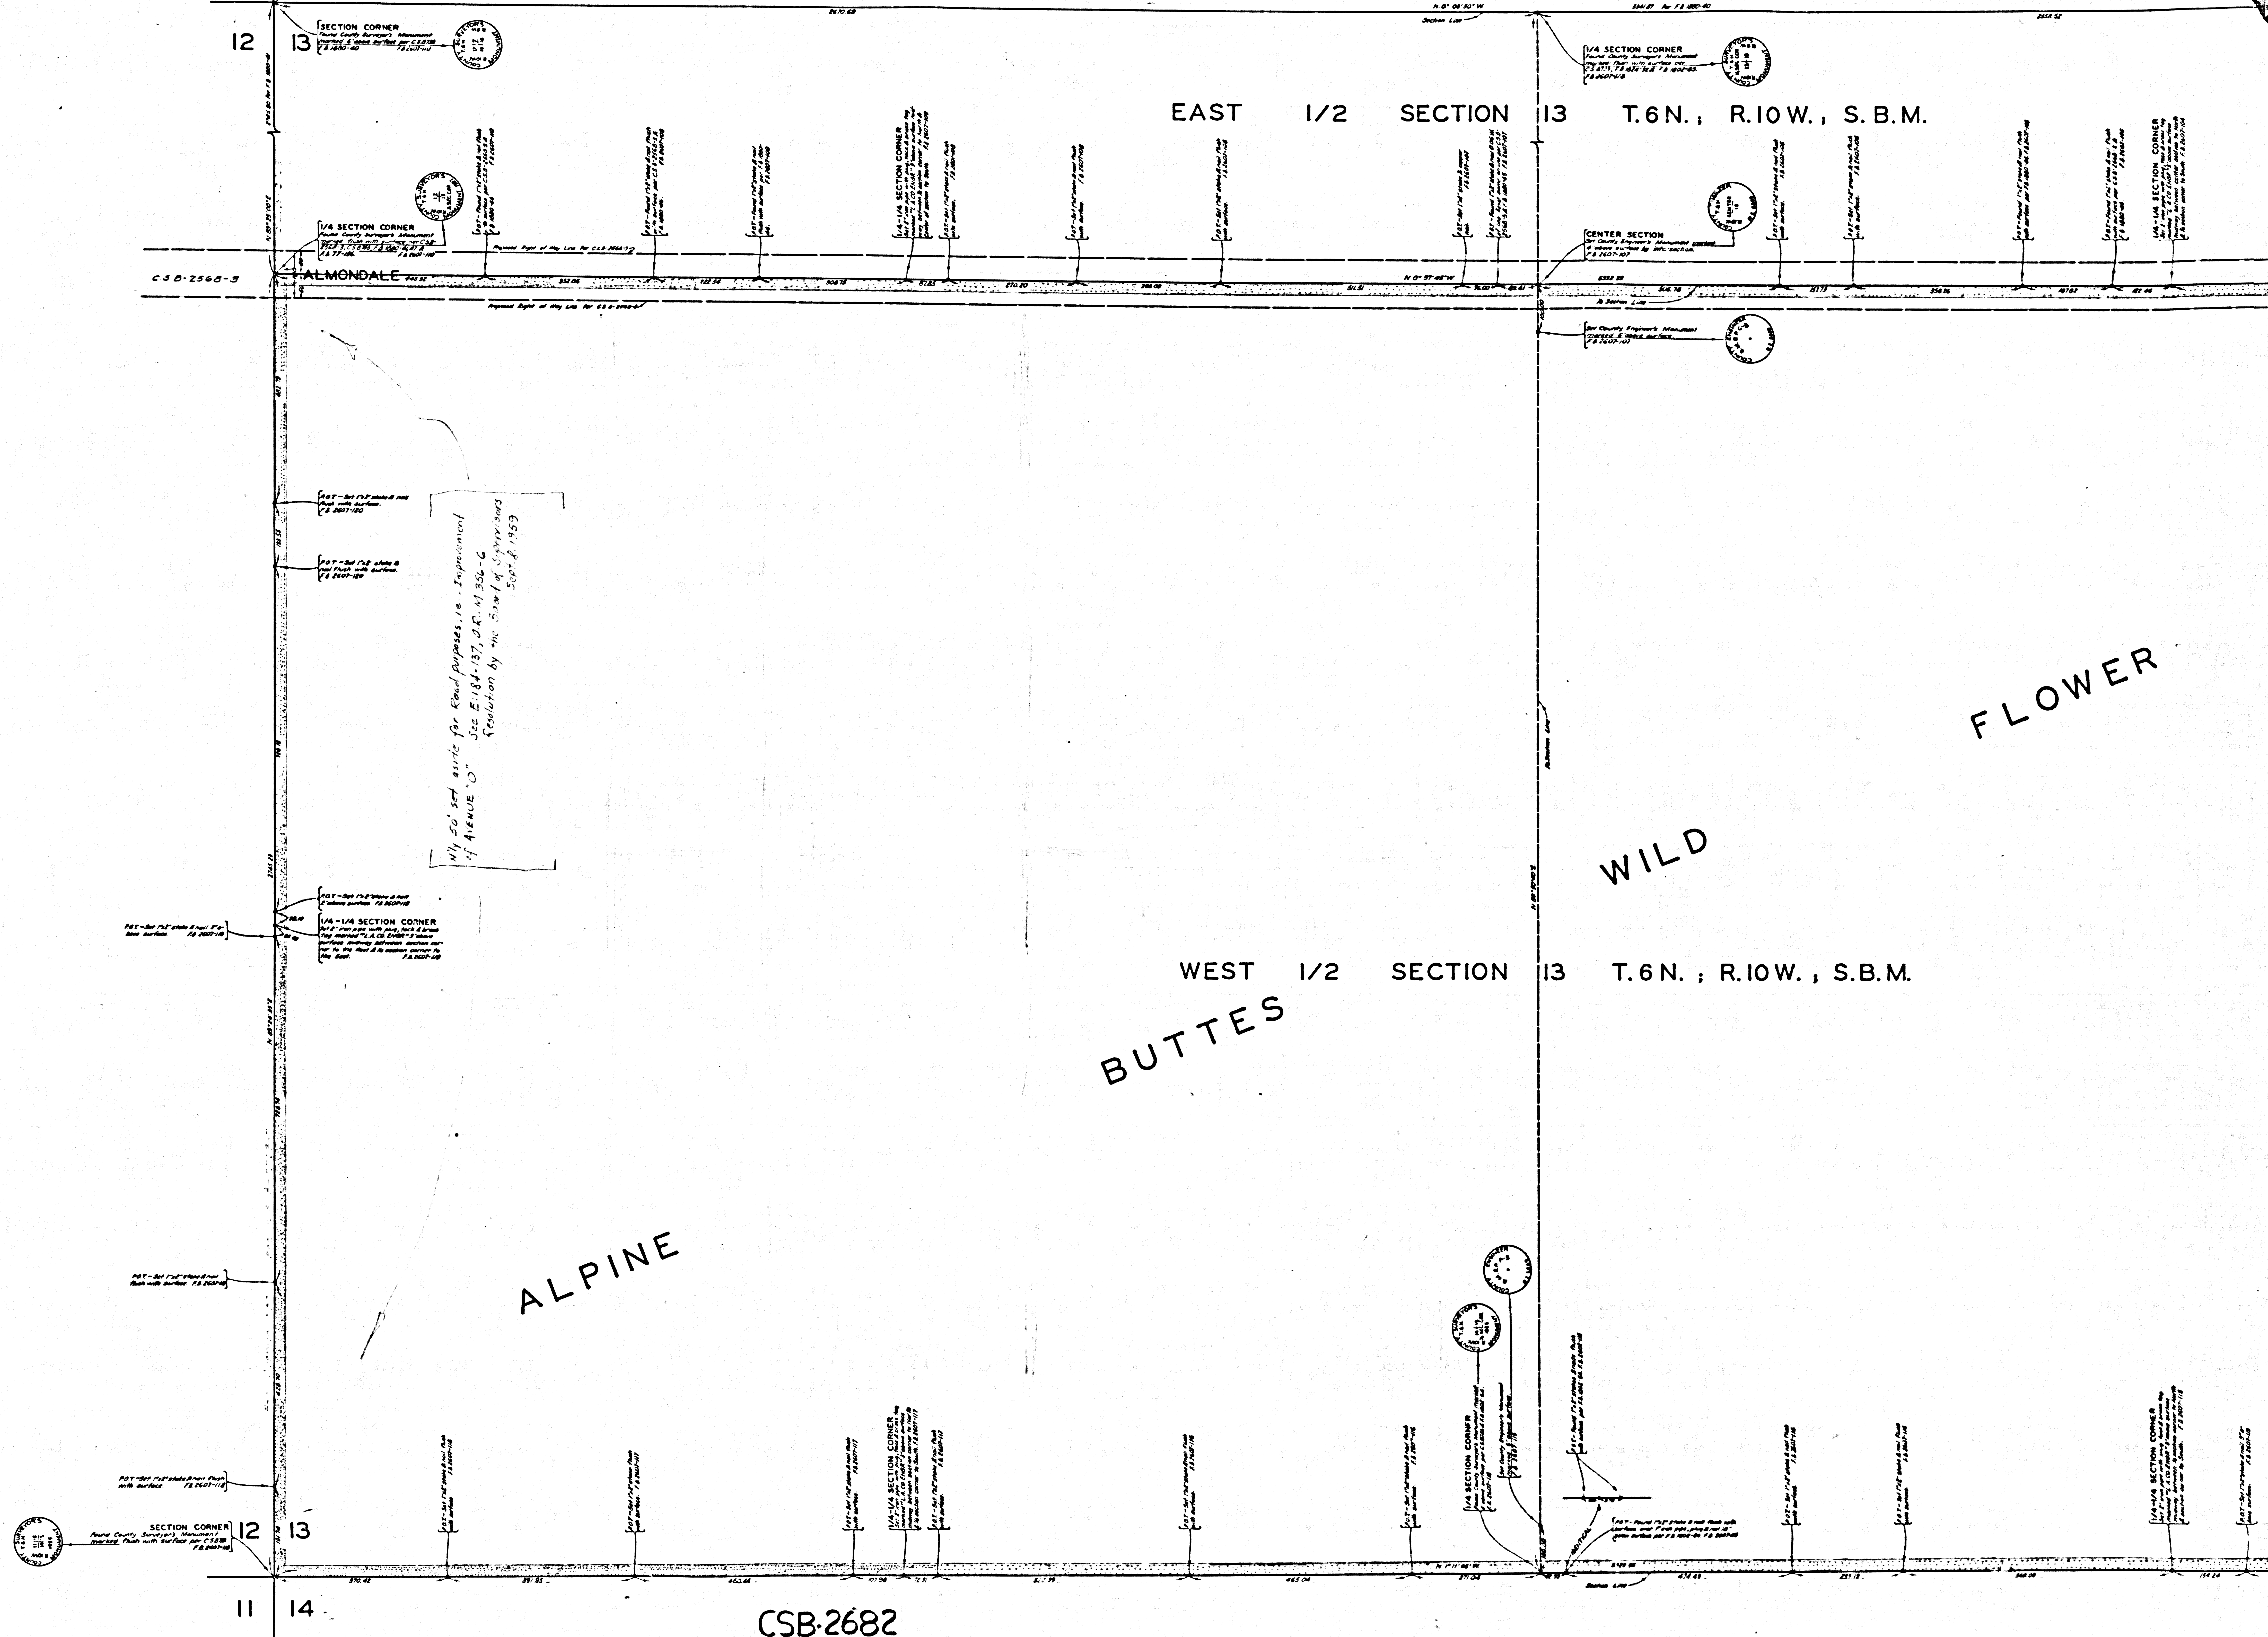

EAST 1/2 SECTION 13 T.6N., R.10W., S.B.M.

WEST 1/2 SECTION 13 T.6N., R.10W., S.B.M.

FLOWER

WILD

BUTTES

ALPINE

1/4 50' set aside for Road purposes, i.e., Improvement of AVENUE 'D' - Sec E.184-137, J.R. 41354-C Resolution by the Board of Supervisors 2007.8.1953