
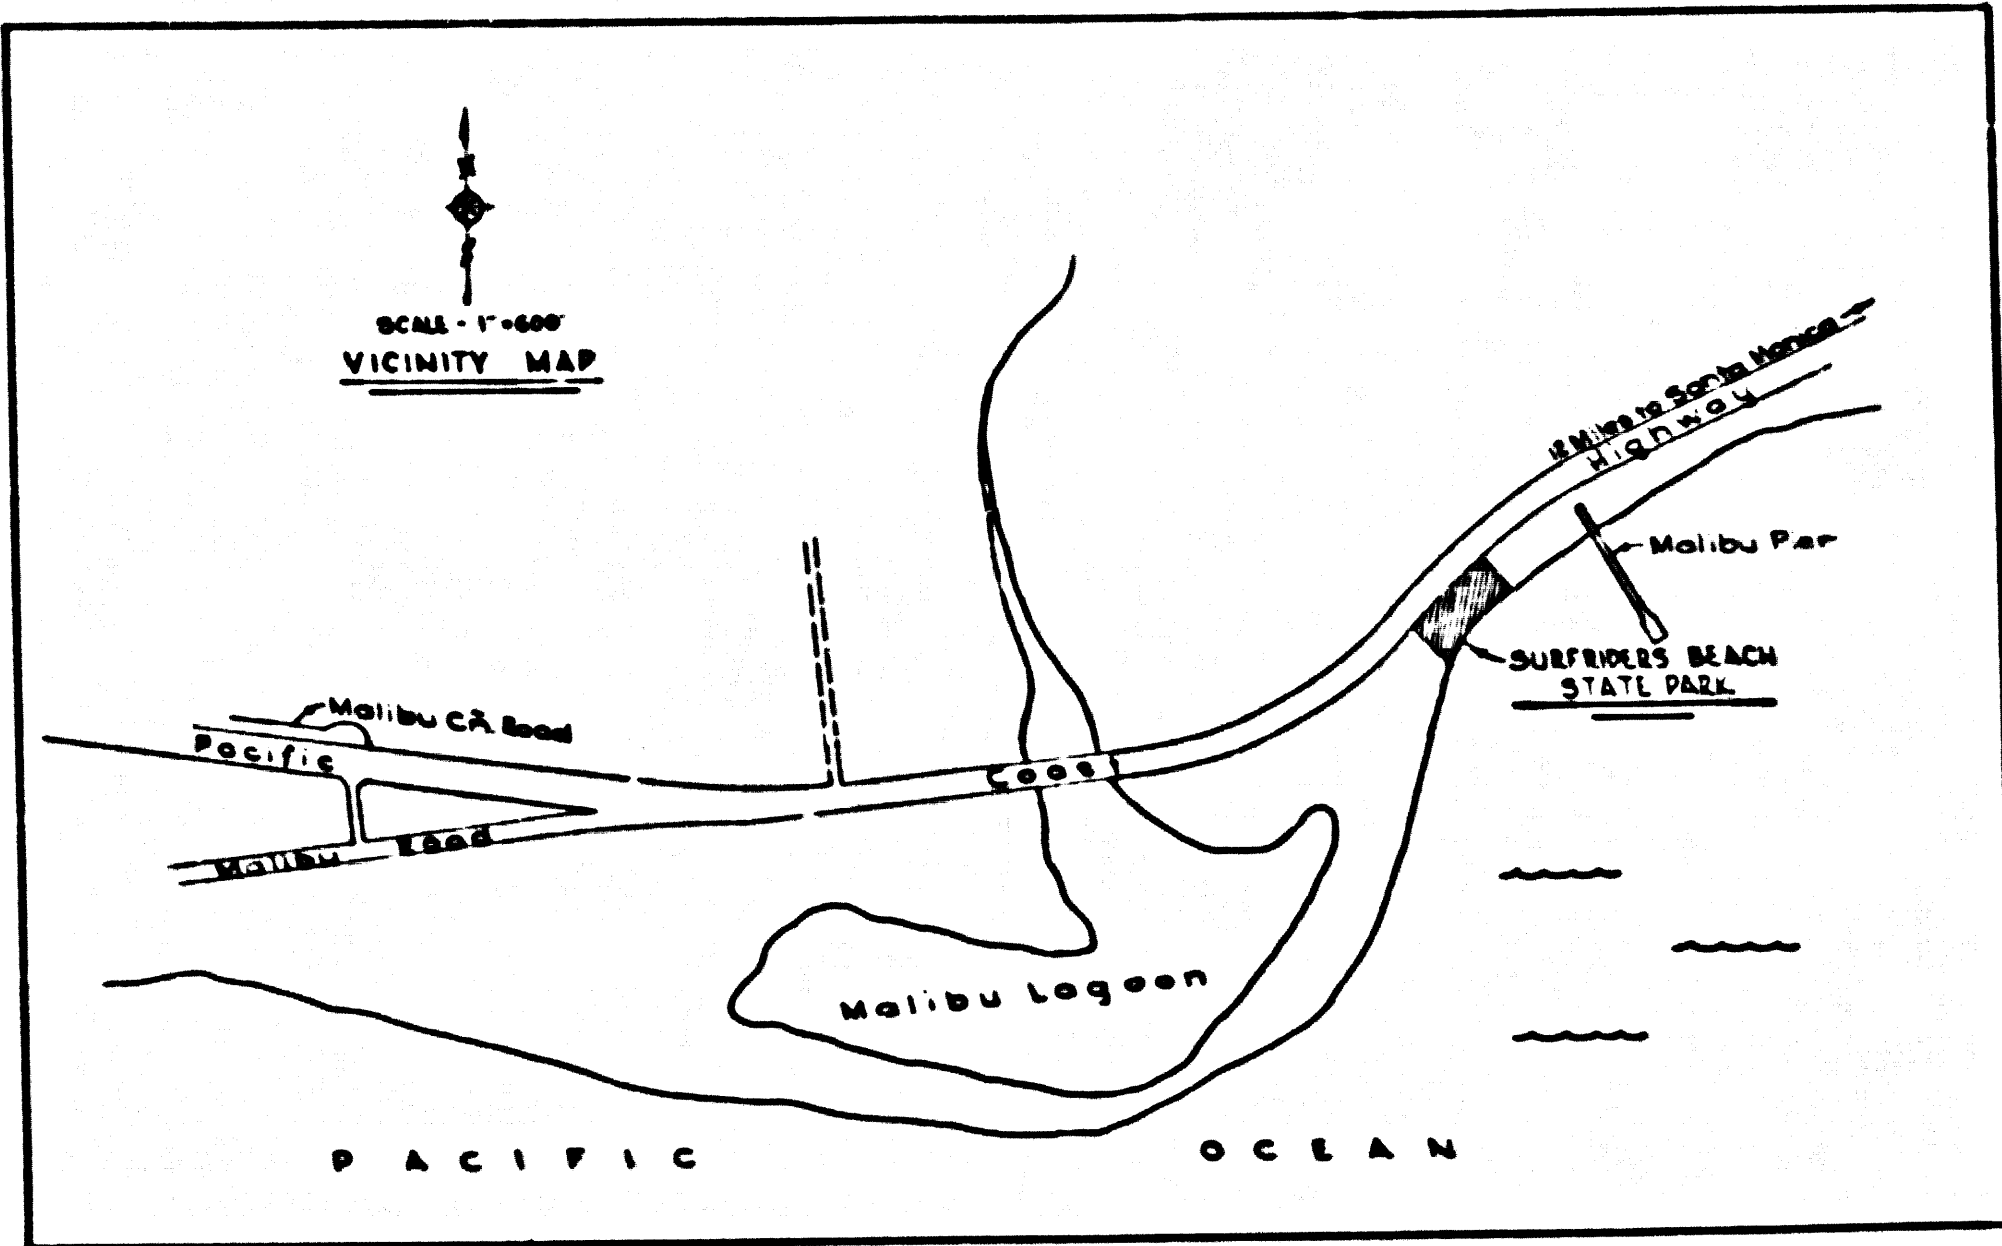


6835-B OM 9AM 27073VRL2 YTMUCO

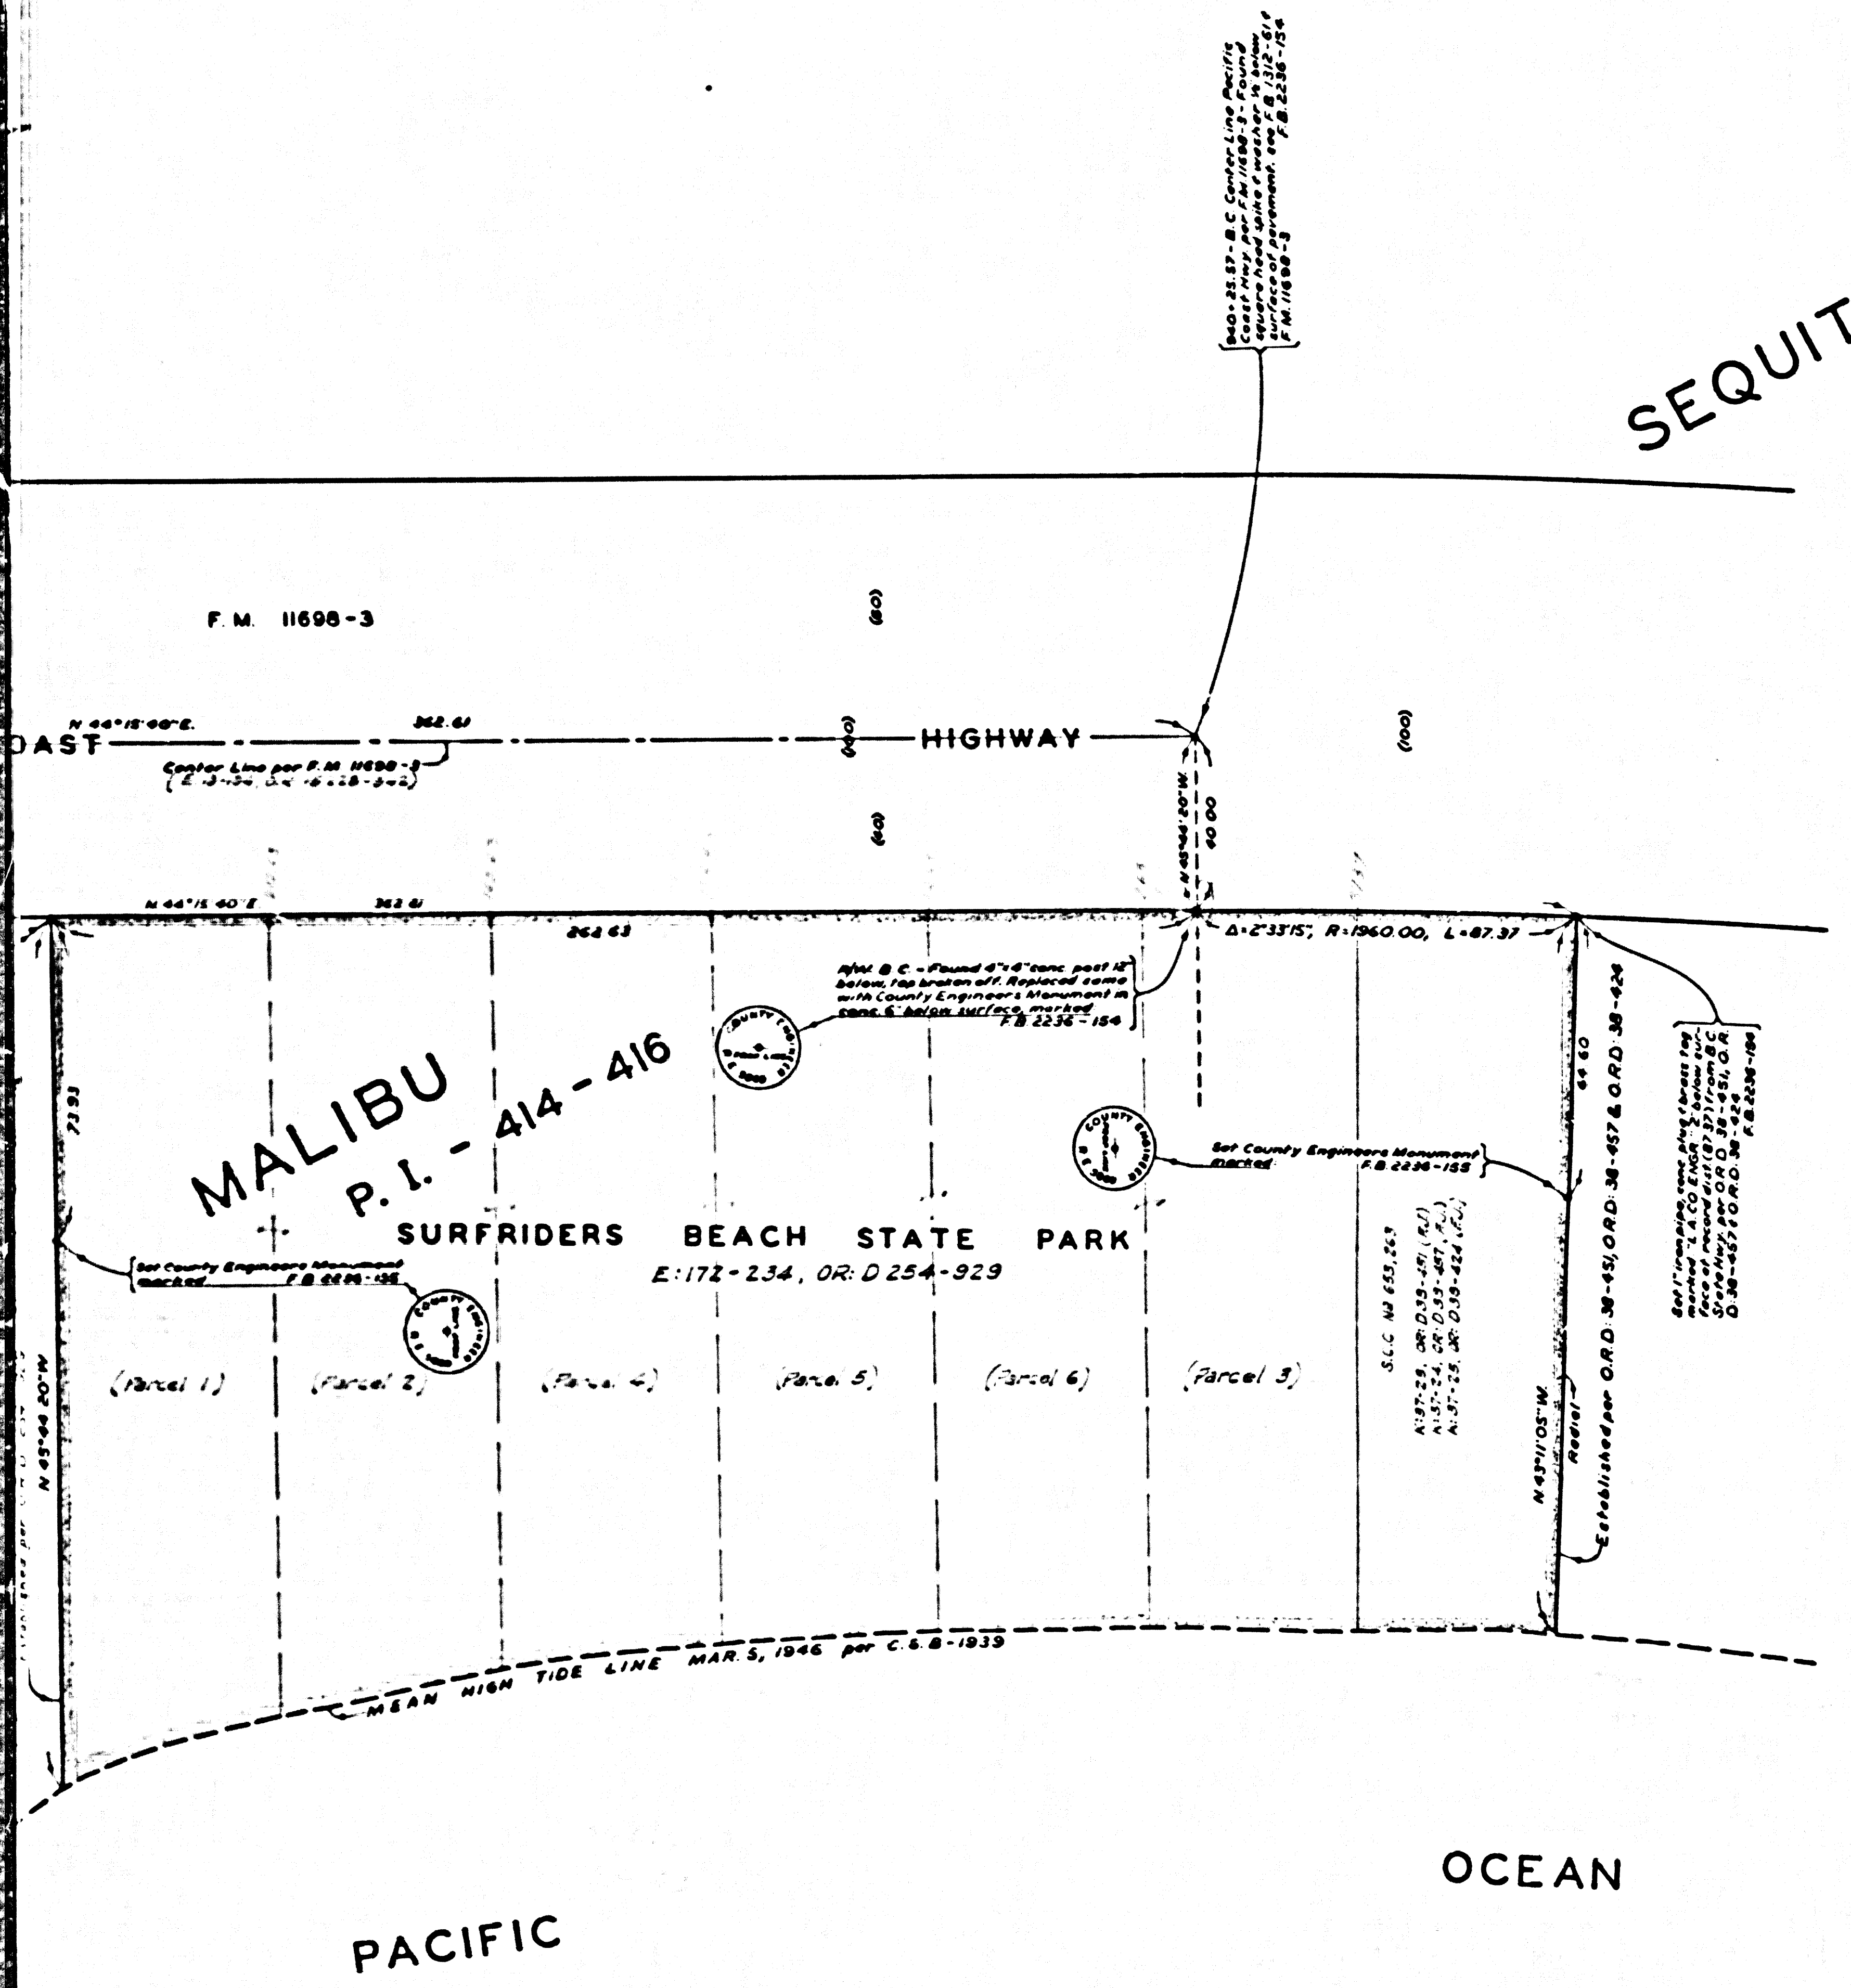

COUNTY OF LOS ANGELES
MAP OF
**SURFRIDERS BEACH
STATE PARK**
COUNTY SURVEYORS MAP NO. B-2683
SCALE: 1 INCH = 20 FT.

JOB NUMBER 0055.49
JOHN A. LAMBIE - COUNTY ENGINEER
SURVEYED DECEMBER 1959
SURVEYED ON REQUEST OF THE DIRECTOR
OF PARKS & RECREATION UNDER SEC. 78 ORD.
4099, BY LETTER DATED NOVEMBER 23, 1959
BEARINGS ARE BASED ON THE CALIFORNIA
COORDINATE SYSTEM ZONE 7 PER SEC. 9809
PUBLIC RESOURCES CODE SEE C.S. 9423
F.B. 2236 - 153 - 159
FIELD WORK BY L.V. SMITH
OFFICE WORK BY T.M. KIHLEN
CHECKED BY A. SNYDER
S.H. MILLER

CSB-2683
A1 of A2

COUNTY SURVEYORS MAP NO. B-2683

CSB-2683
A2 of A2

