


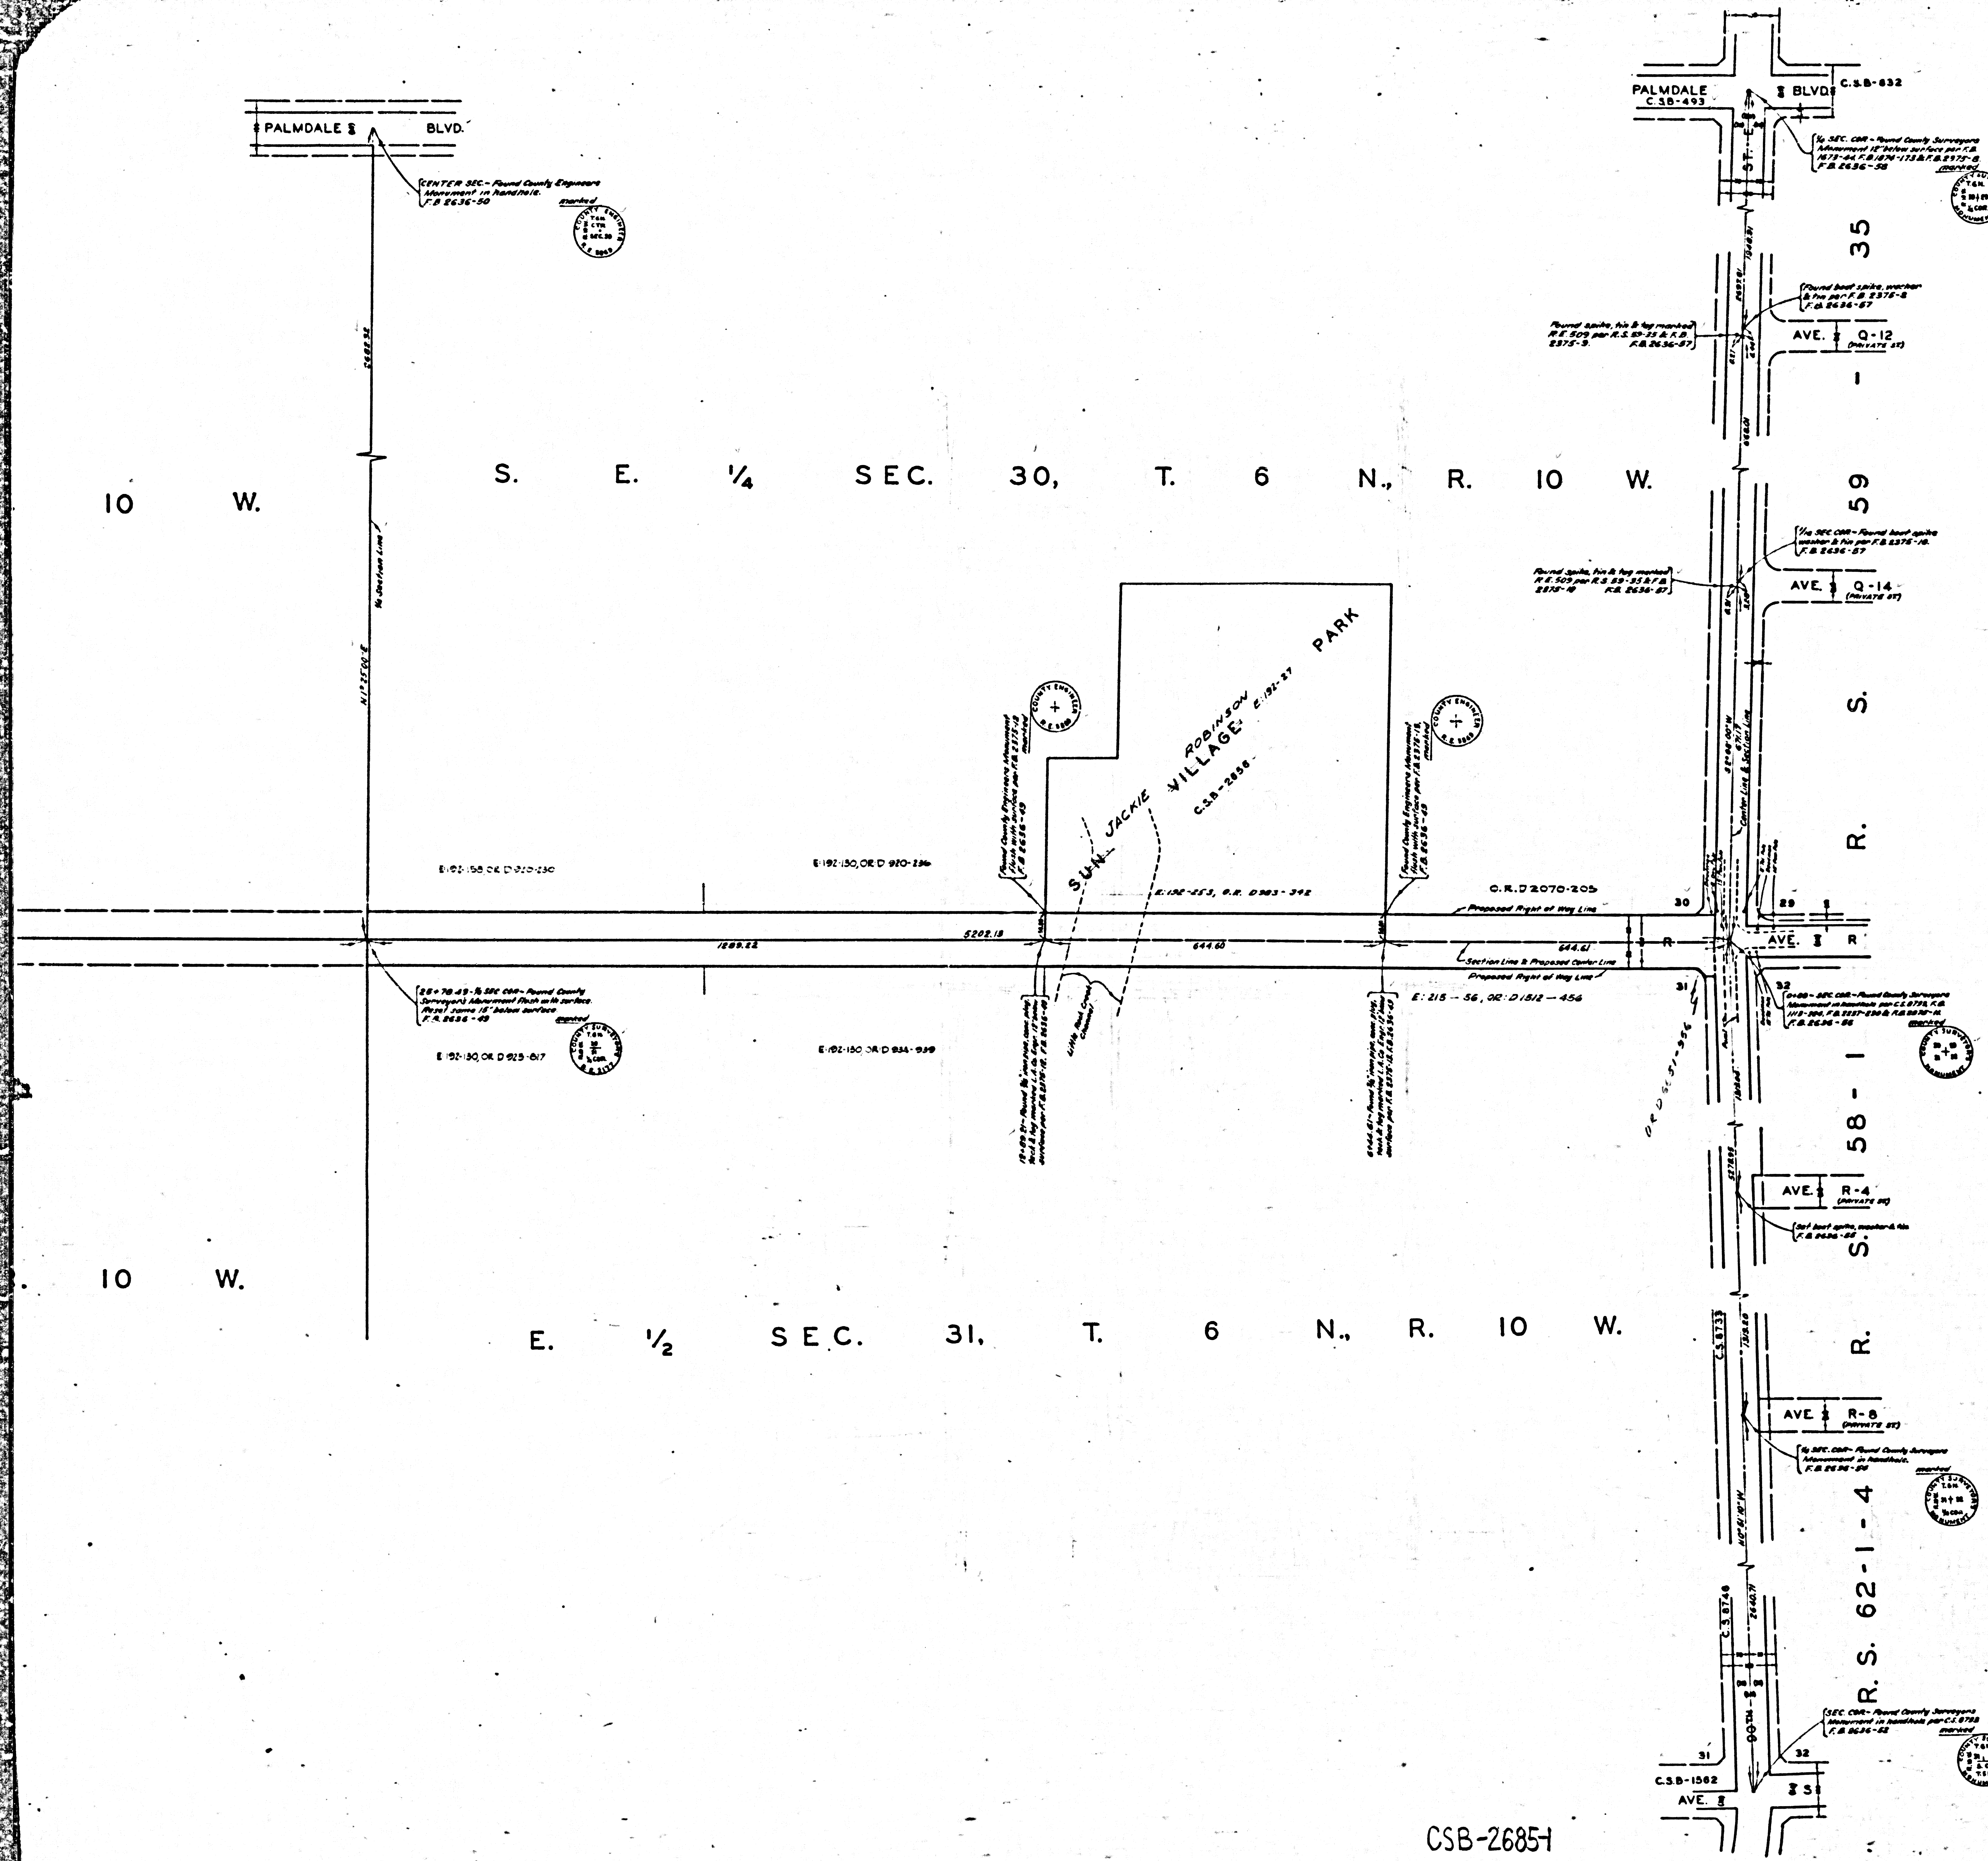

COUNTY OF LOS ANGELES
 MAP OF
AVENUE R
 FROM
 90TH STREET EAST
 TO
 SIERRA HIGHWAY
 COUNTY SURVEYORS MAP NO. B-2685-1
 SHEET NO. 1 OF 4 SHEETS
 SCALE-1 INCH = 100 FT.
 JOB NUMBER 0075.50
 JOHN A. LAMBIE - COUNTY ENGINEER
 SURVEYED - 1959
 SURVEYED ON REQUEST OF THE REGIONAL
 PLANNING COMMISSION UNDER SEC. 79,
 ORD. 4789 BY LETTER DATED AUG. 27, 1959
 AND BY BOARD ORDER DATED DEC. 11, 1959.
 BEARINGS ARE BASED ON THE BEARING OF
 THE SOUTH LINE OF SEC. 30, T. 6 N., R. 10 W. PER
 C.S. 6735
 INDEX 45
 INDEX 46
 F.B. 2636-5-120
 FIELD WORK BY J.S. COATES
 OFFICE WORK BY R.L. GREEN
 CHECKED BY H. AUSTIN

CSB-2685-1
 A1 OF A3

