

PALMDALE

C.S.B-493
BLVD.

T. 6 N. R. II W.

S. E. 1/4 SEC. 28. T. 6 N. R. II W.

T. 6 N. R. II W.

E. 1/2 SEC. 33. T. 6 N. R. II W.

Line per C.S.B. 50TH

Found square head spike washer & pin in posted on 1/2 in movement & mounted 300 ft. S. 1/2 Sec. 28. F.B. 2636-B

Found cor. spike & washer F.B. 2636-B

Found cor. spike washer & pin of monument between A 10 Cor. & A 11 Cor. Sec. 28, T. 6 N., R. II W. per C.S.B. 2685-2

R CONTINUED FROM C.S.B-2685-2

COUNTY OF LOS ANGELES
MAP OF
AVENUE R
FROM
90TH STREET EAST
TO
SIERRA HIGHWAY

COUNTY SURVEYORS MAP NO. B-2685-3
SHEET NO. 3 OF 4 SHEETS
SCALE: 1 INCH = 100 FT.

JOB NUMBER 007556

JOHN A. LAMBIE - COUNTY ENGINEER
SURVEYED - 1959

SURVEYED ON REQUEST OF THE REGIONAL
PLANNING COMMISSION UNDER SEC. 79,
ORD. 4099 BY LETTER DATED AUG. 27, 1959
AND BY BOARD ORDER DATED DEC. 11, 1951.

BEARINGS ARE BASED ON THE BEARING OF
THE SOUTH LINE OF SEC. 30, T. 6 N., R. II W. PER
C.S. 8736

F.B. 2636-8-120

FIELD WORK BY J.S. COATES
OFFICE WORK BY R.L. GREEN
CHECKED BY M. AUSTIN

CSB-2685-3
A1 OF A 3

INDEX 65

Proposed Right of Way Line per C.S.B. 2685-1


AVE. 85

Proposed Right of Way Line per C.S.B. 2685-1

C.S.B-2632-1

C.S. 8736

1/4 Sec. 33, T. 6 N., R. II W. - not posted on 1/2 in movement & mounted 300 ft. S. 1/2 Sec. 33, T. 6 N., R. II W. per C.S.B. 2685-3

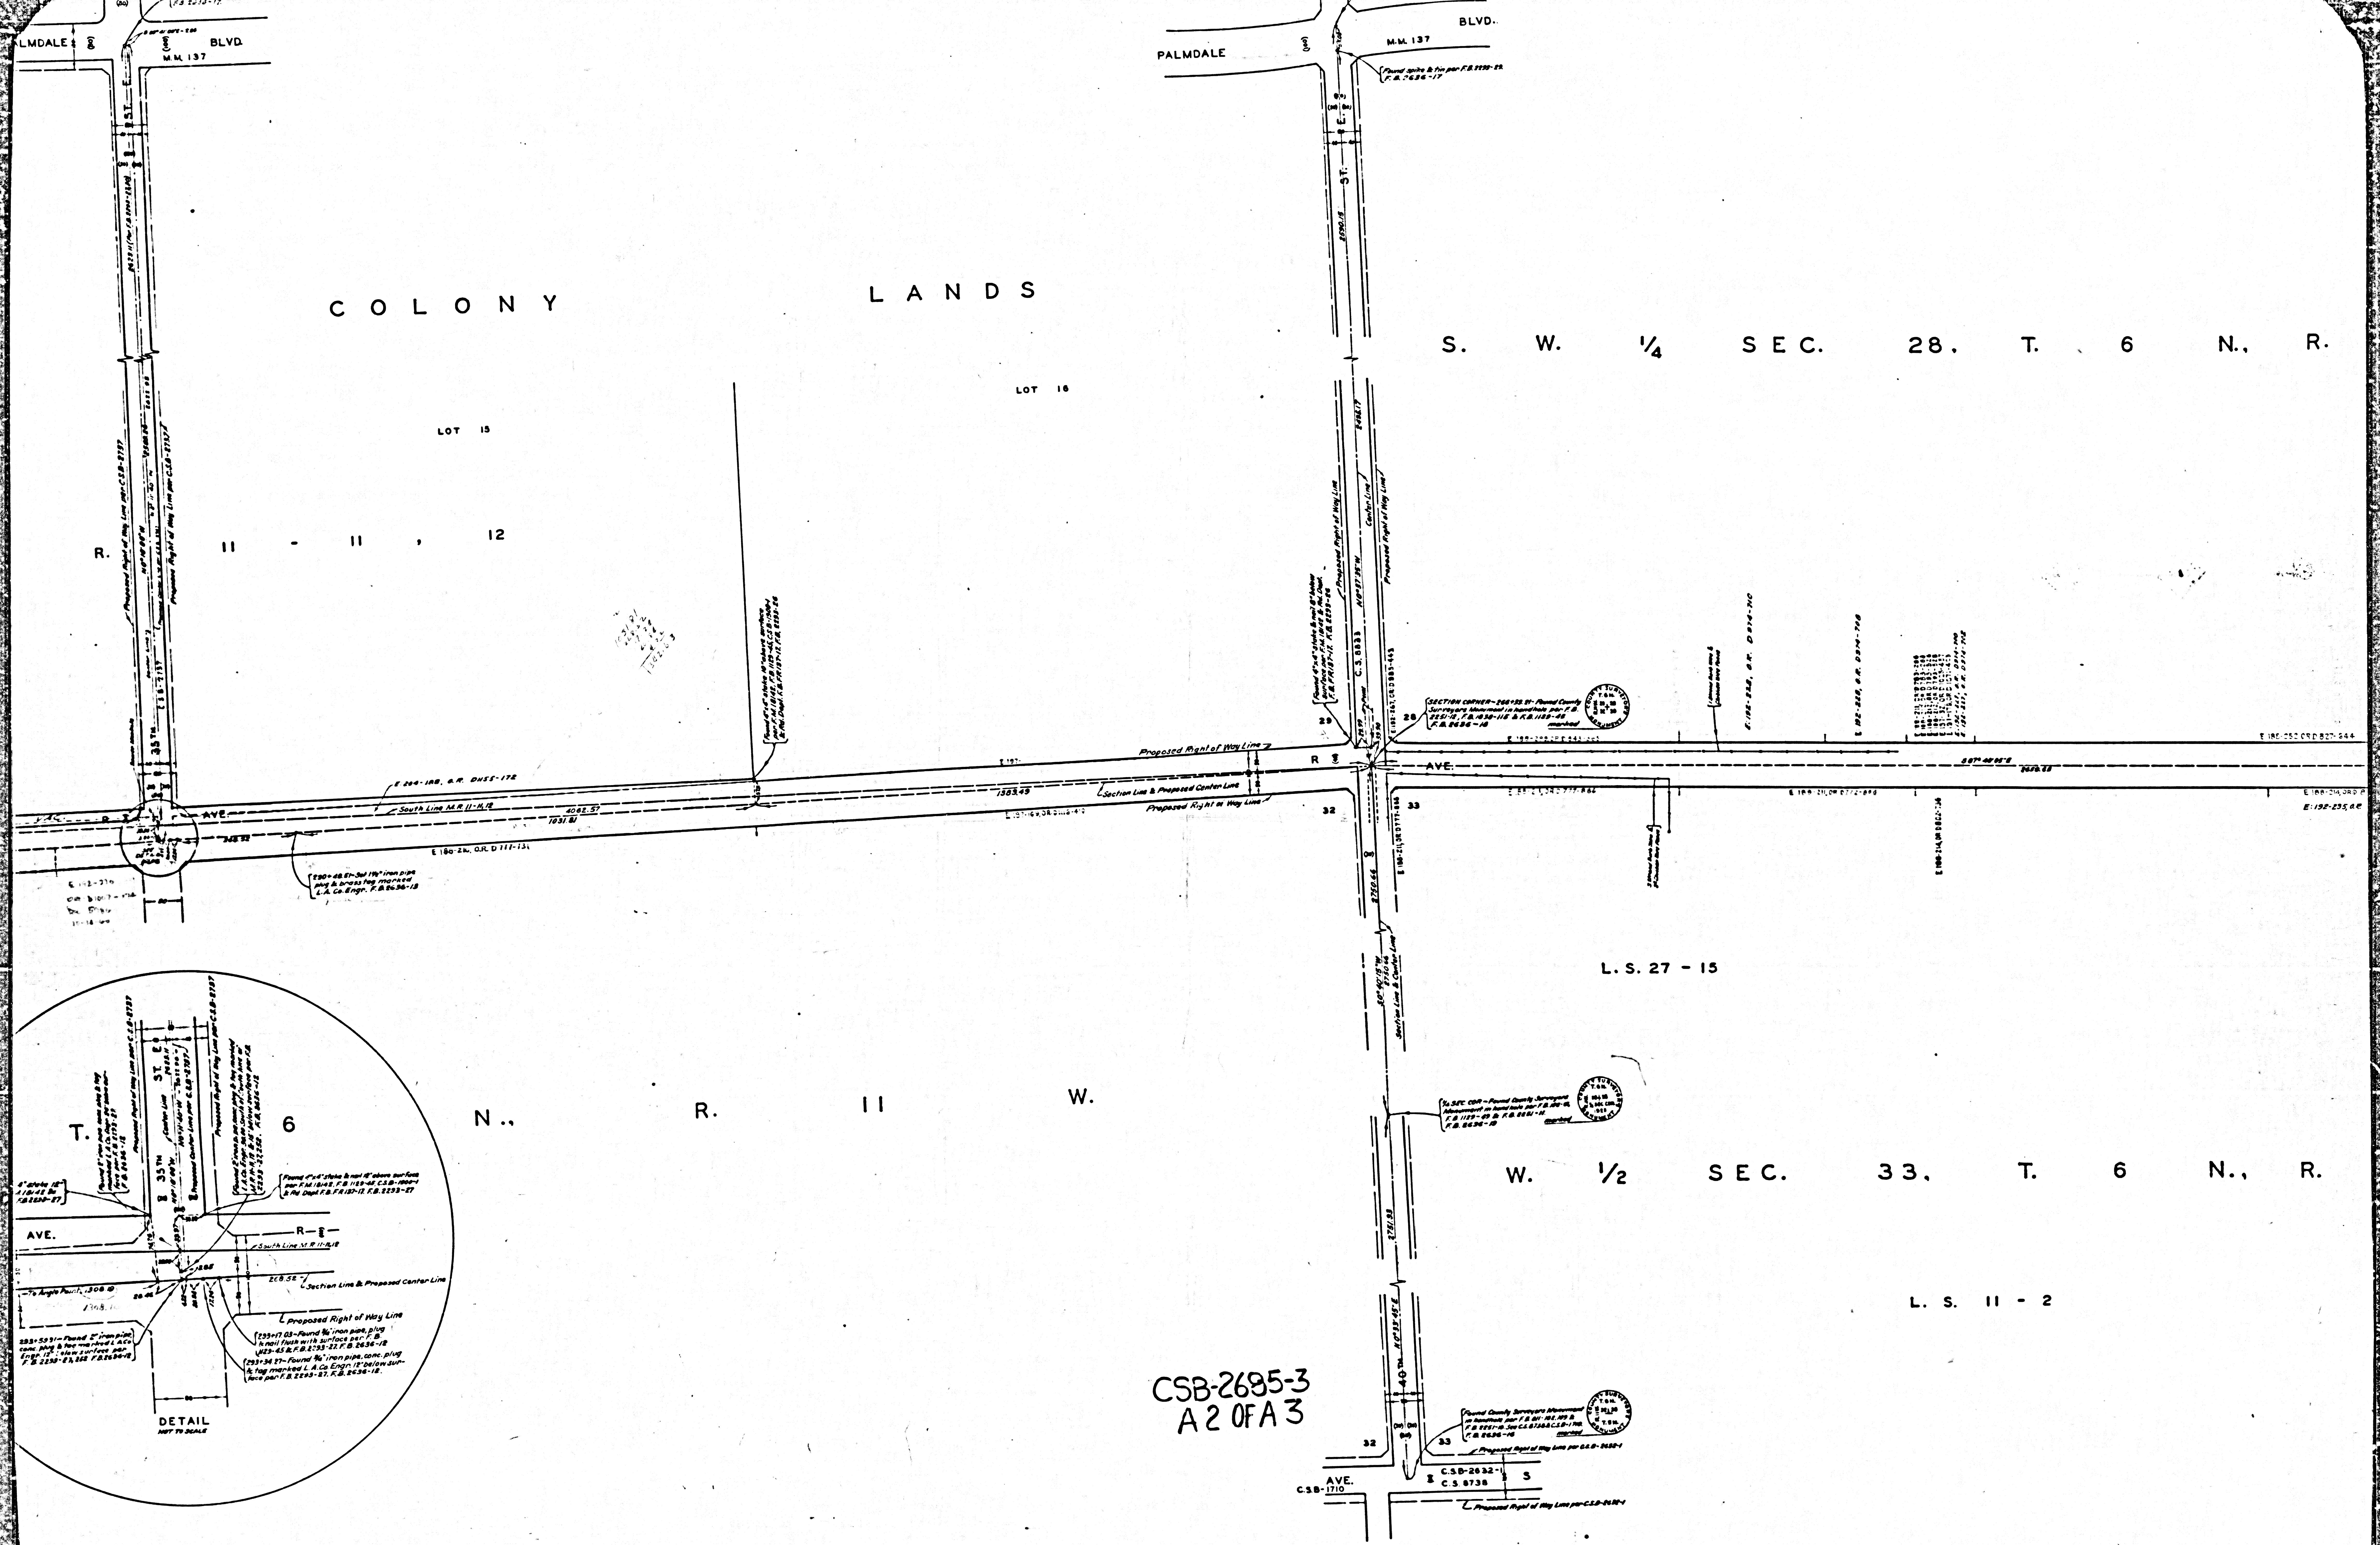

COLONY

LANDS

S. W. 1/4 SEC. 28. T. 6 N. R.

LOT 16

LOT 15


11 - 11 - 12

L. S. 27 - 15

N. W. 1/2 SEC. 33. T. 6 N., R.

L. S. 11 - 2

CSB-2695-3
A 2 OF A 3


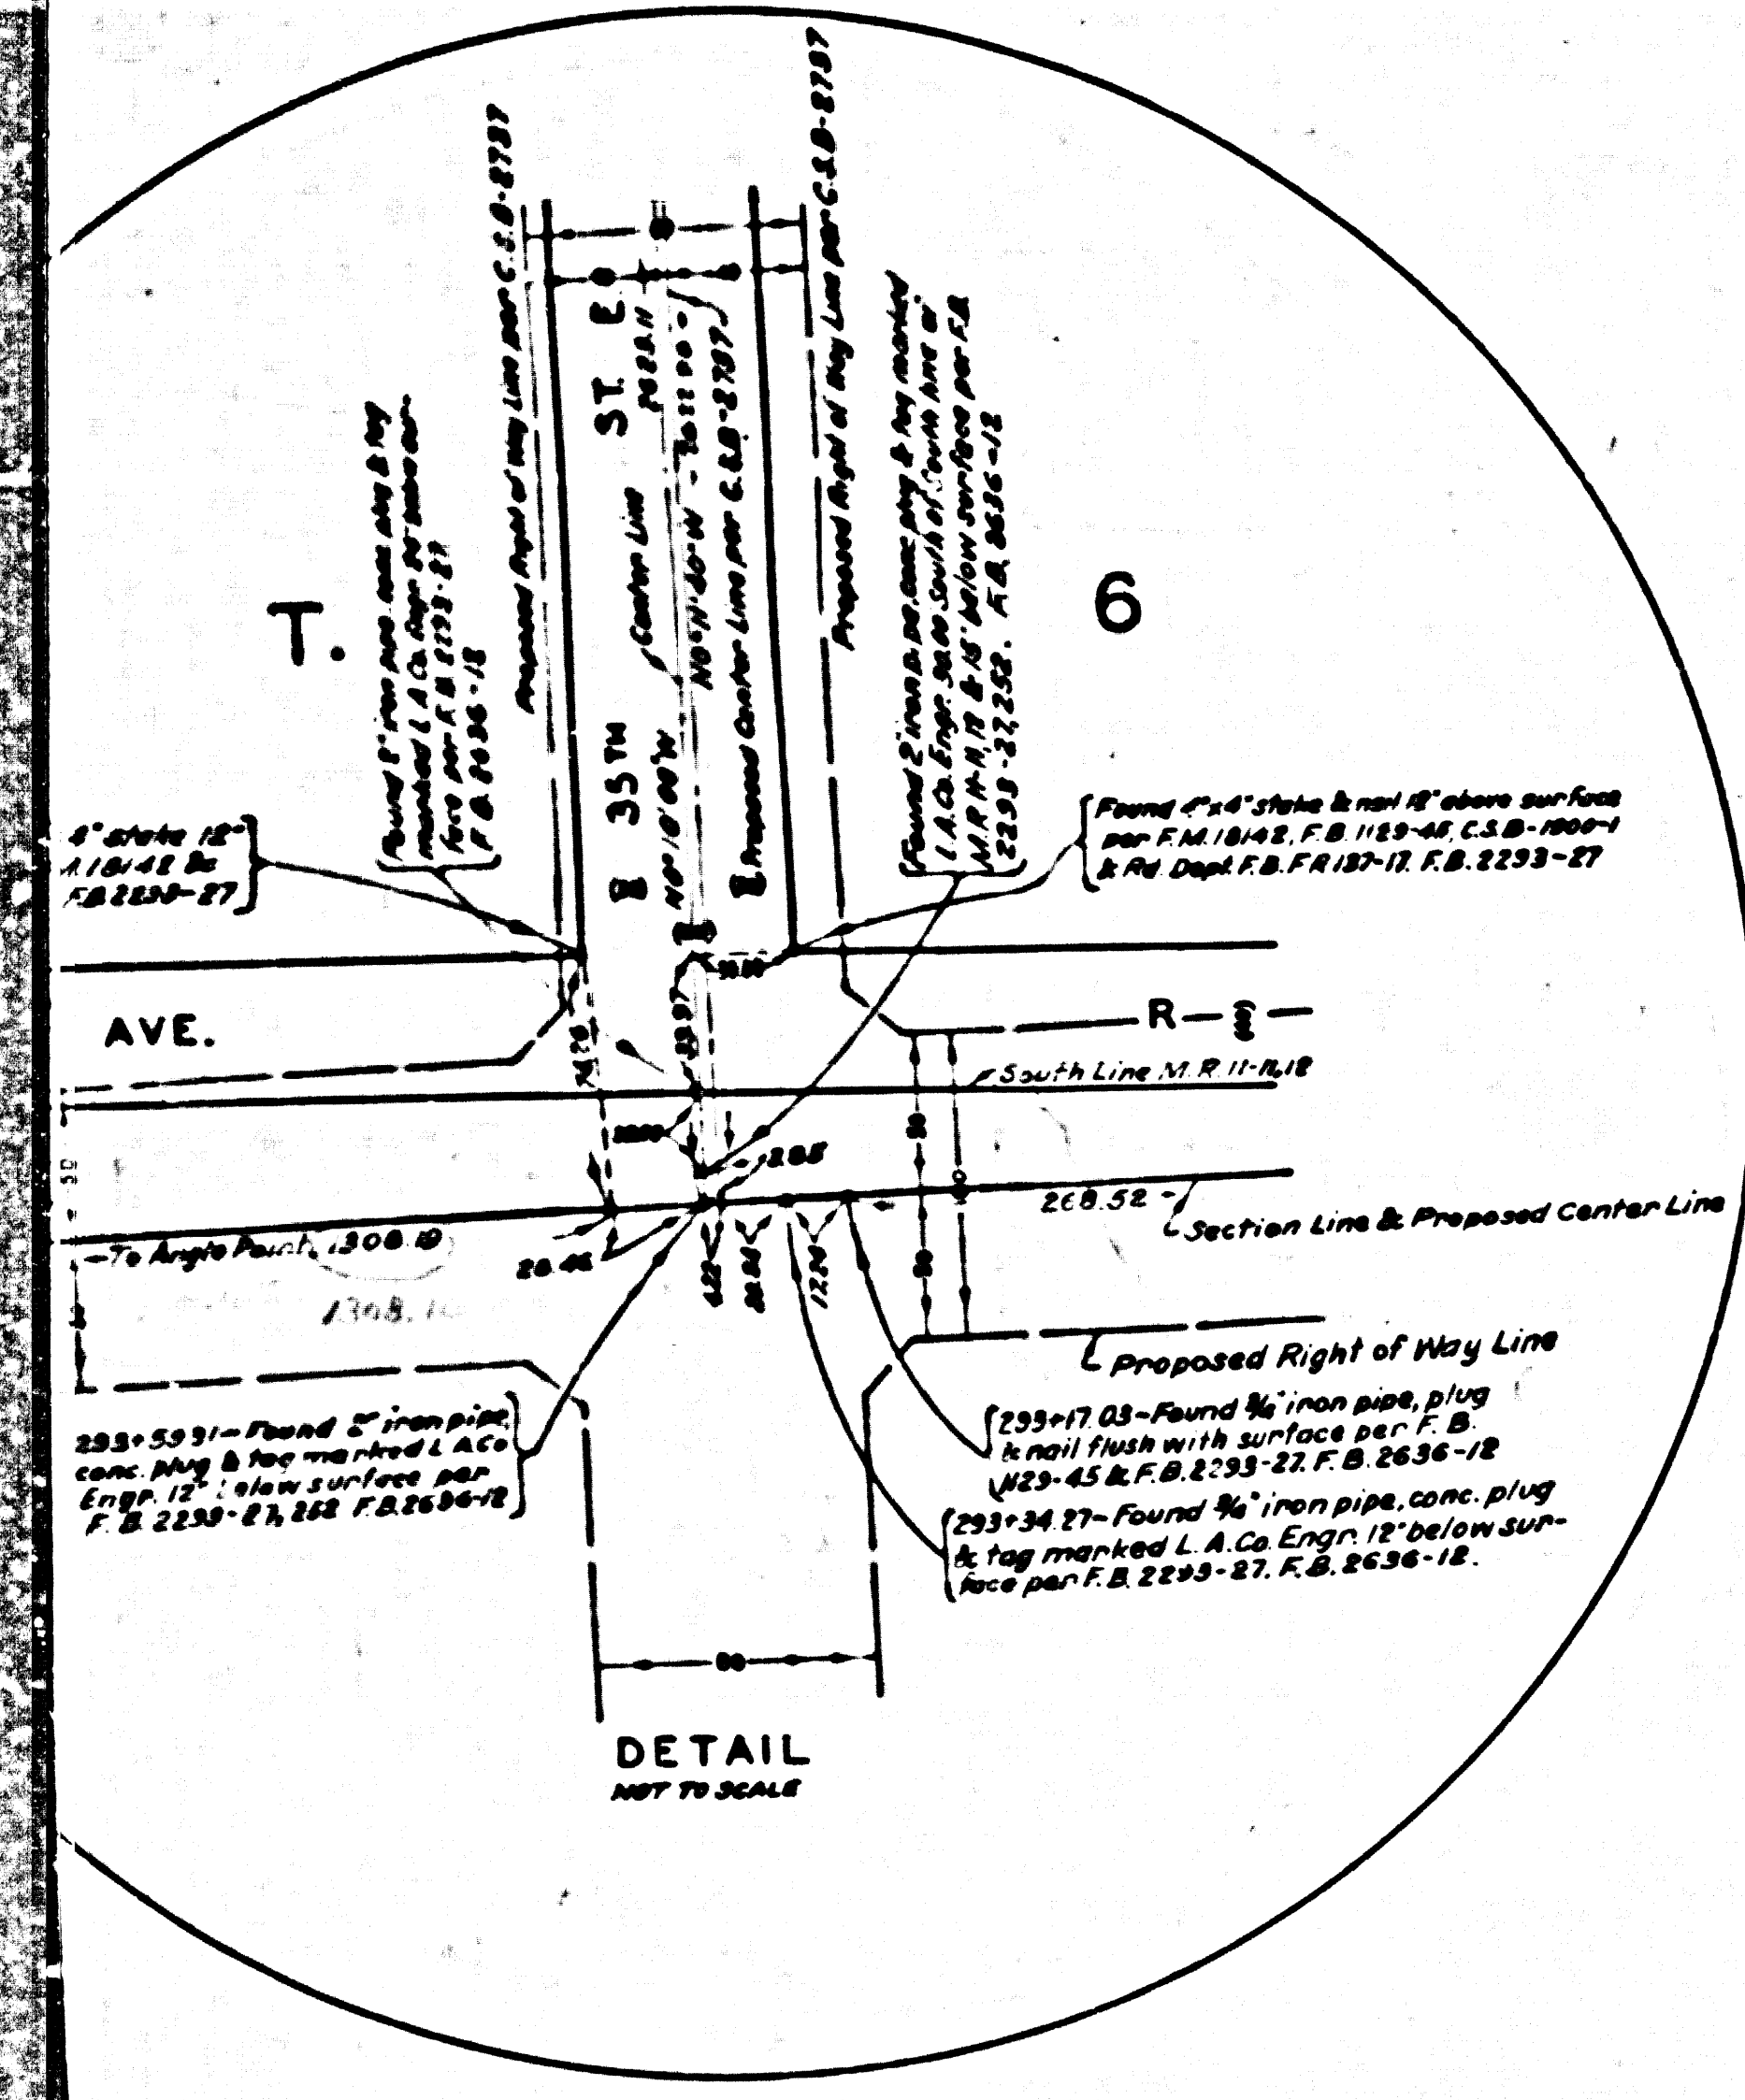


PALMDALE

PALMDALE COLONY CO.

L. S. 27 - 16

M. R. 11

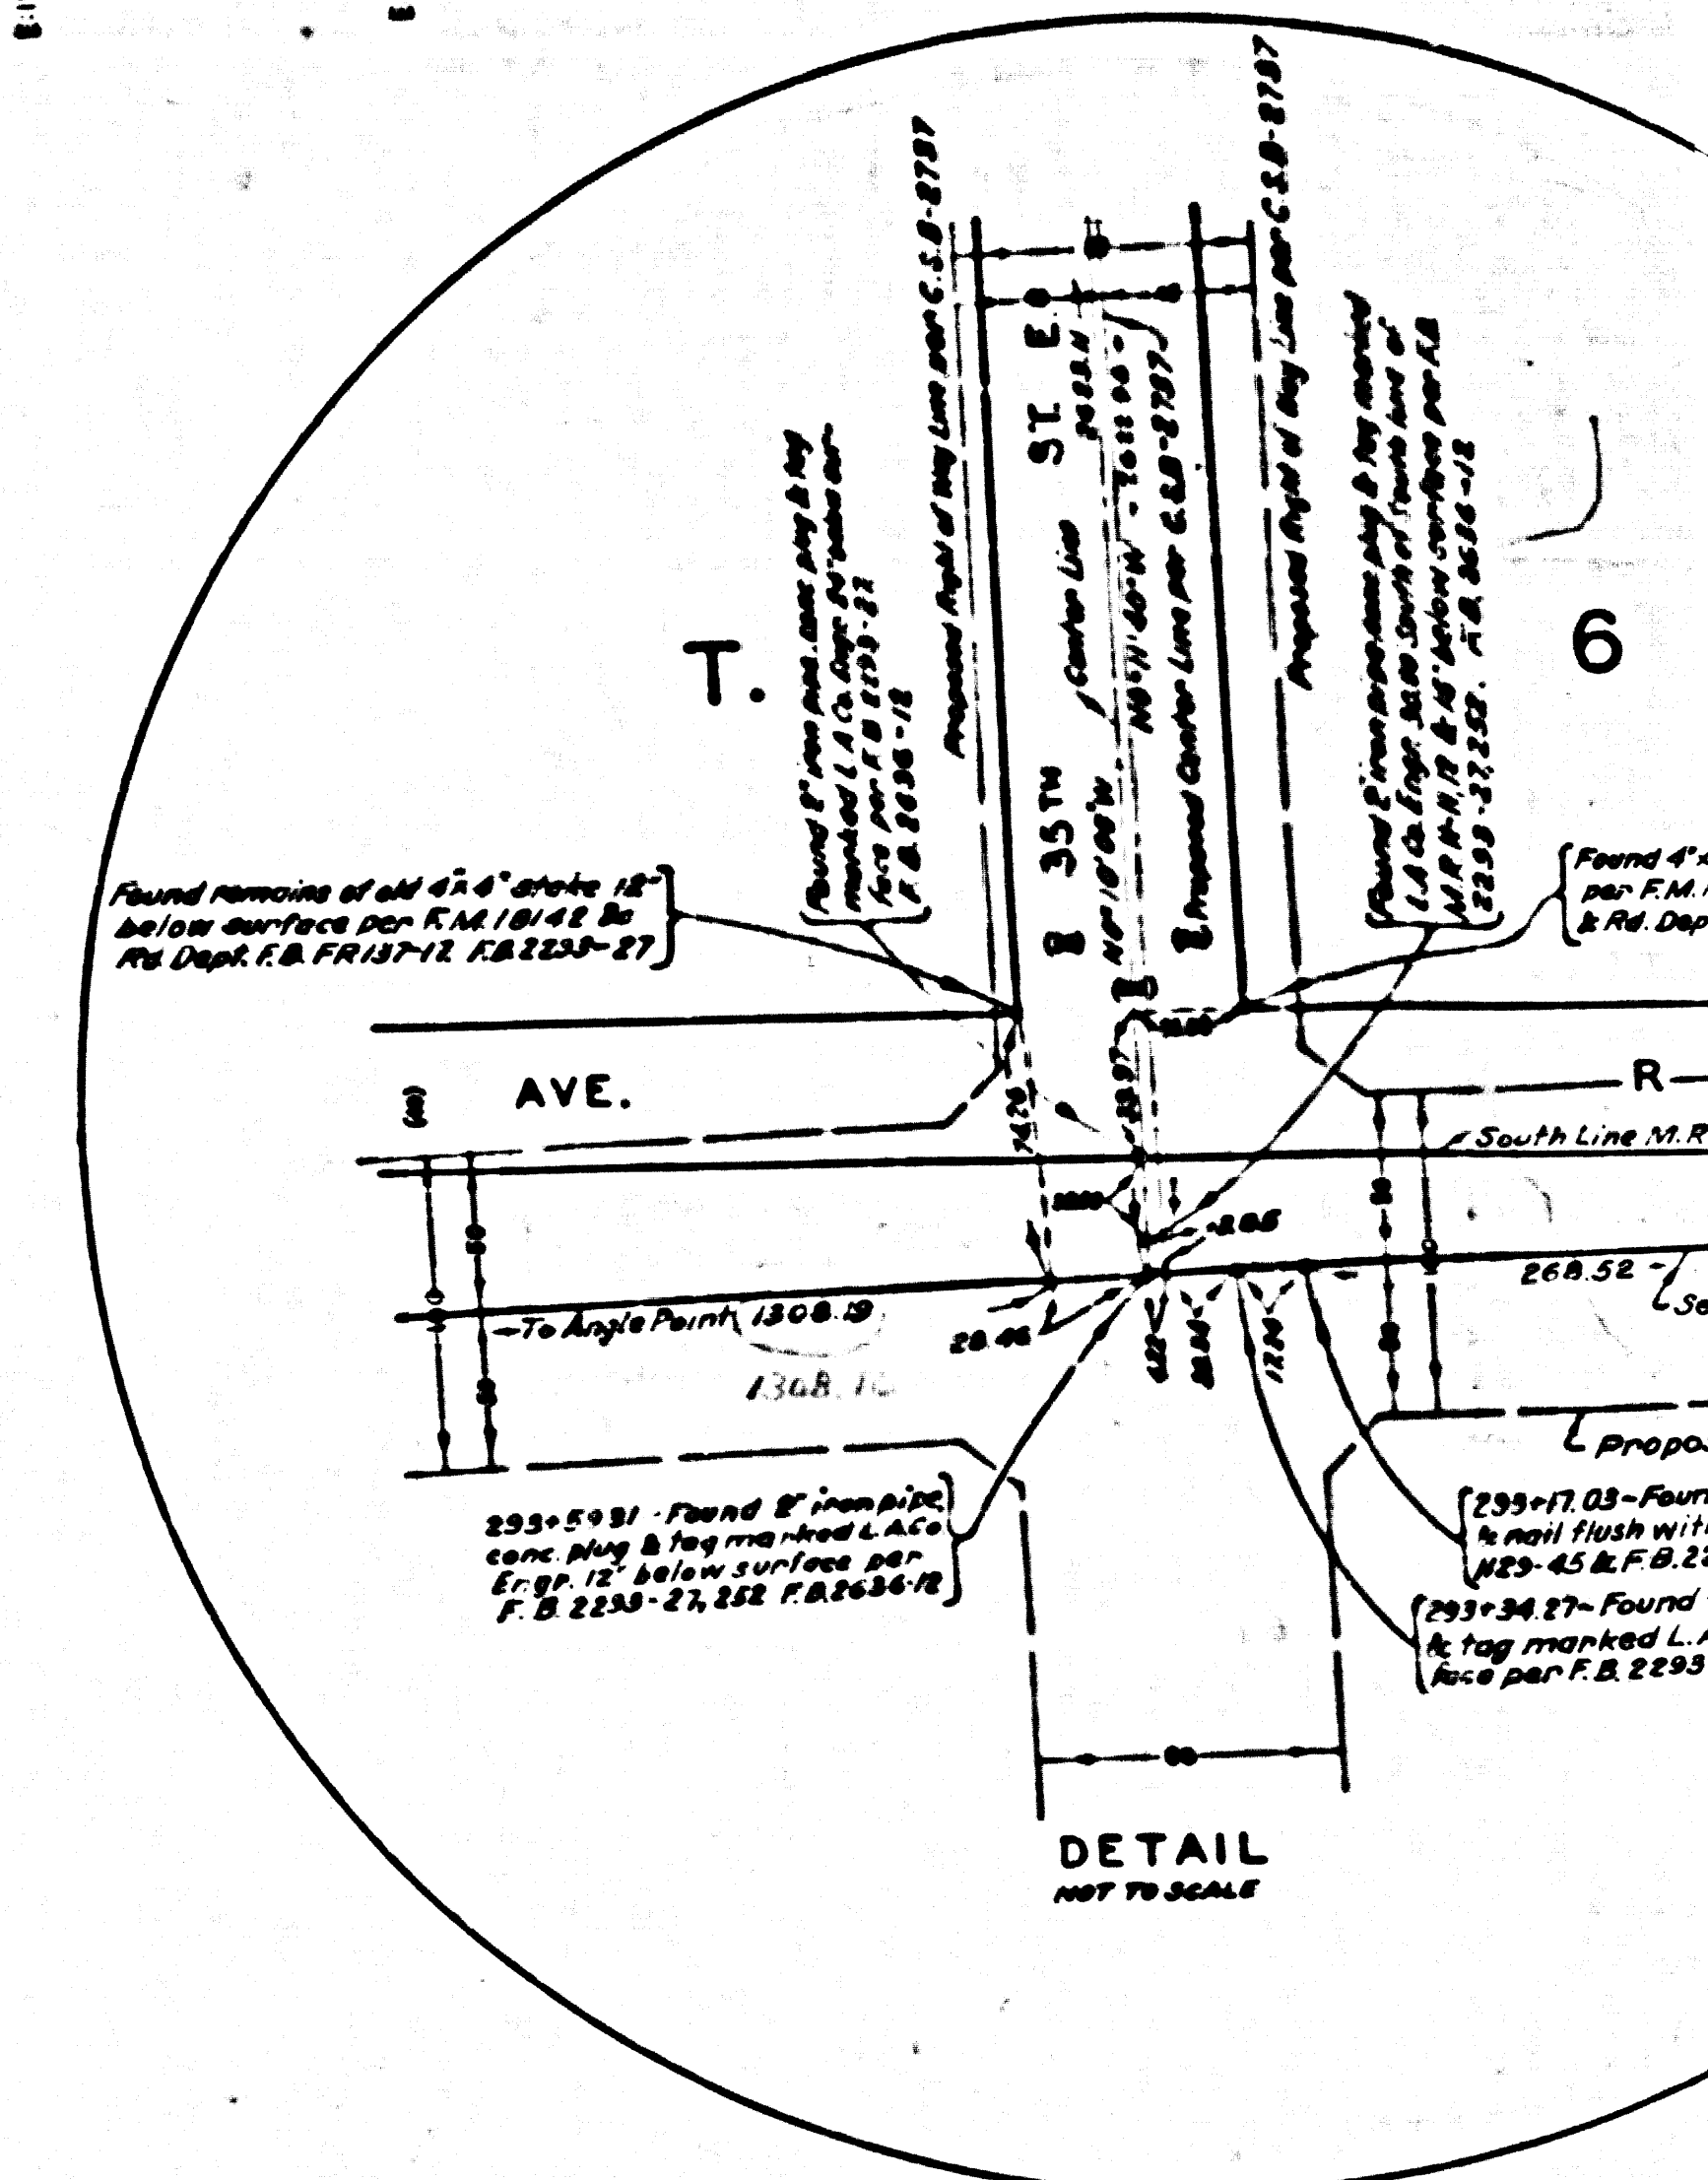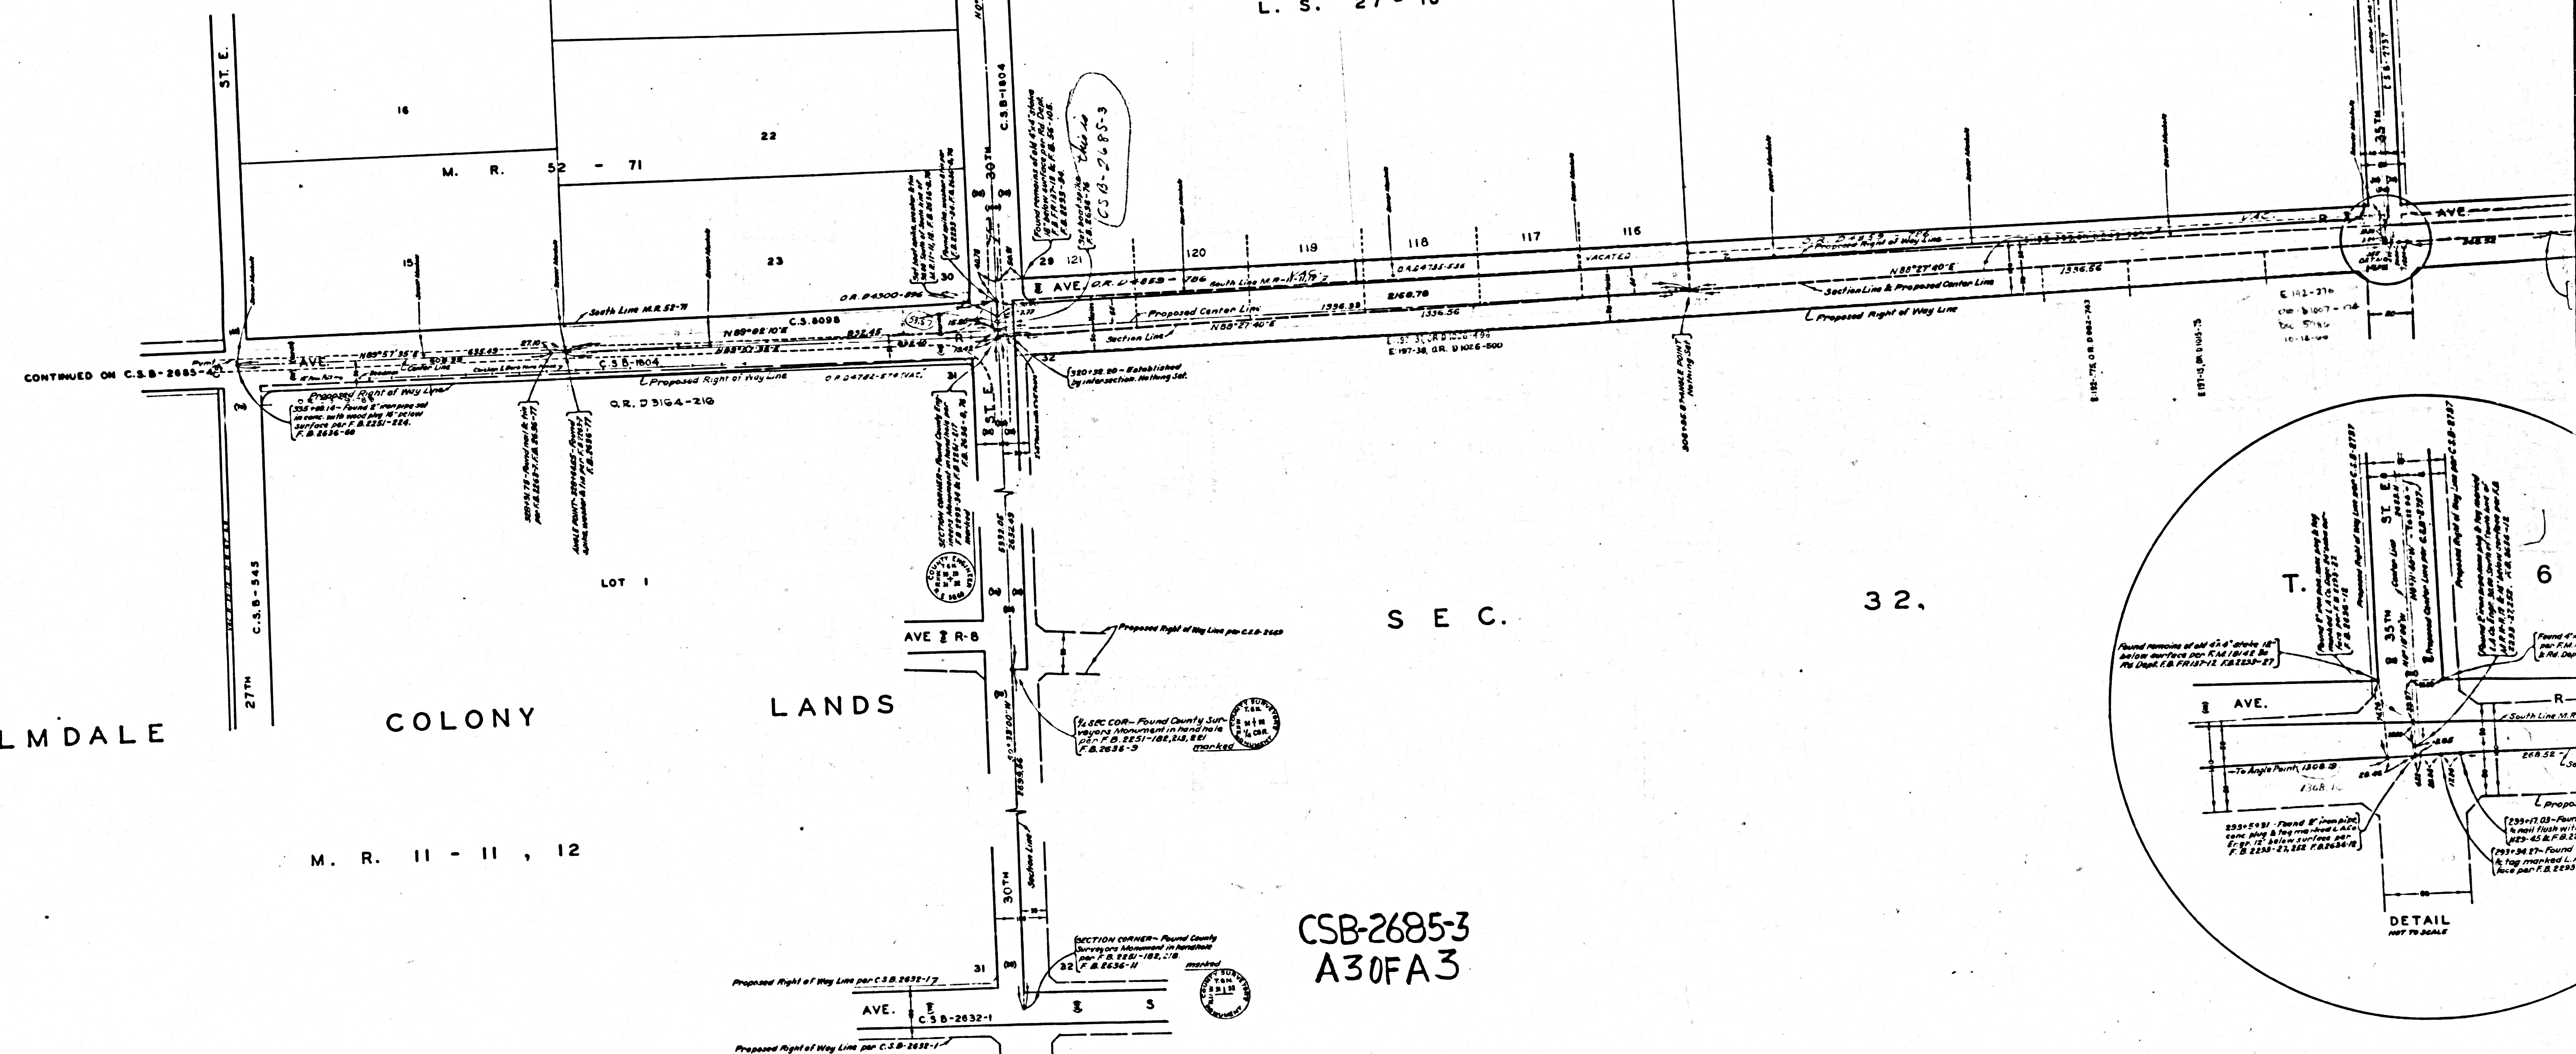

CSB-2685-3
A30FA3