



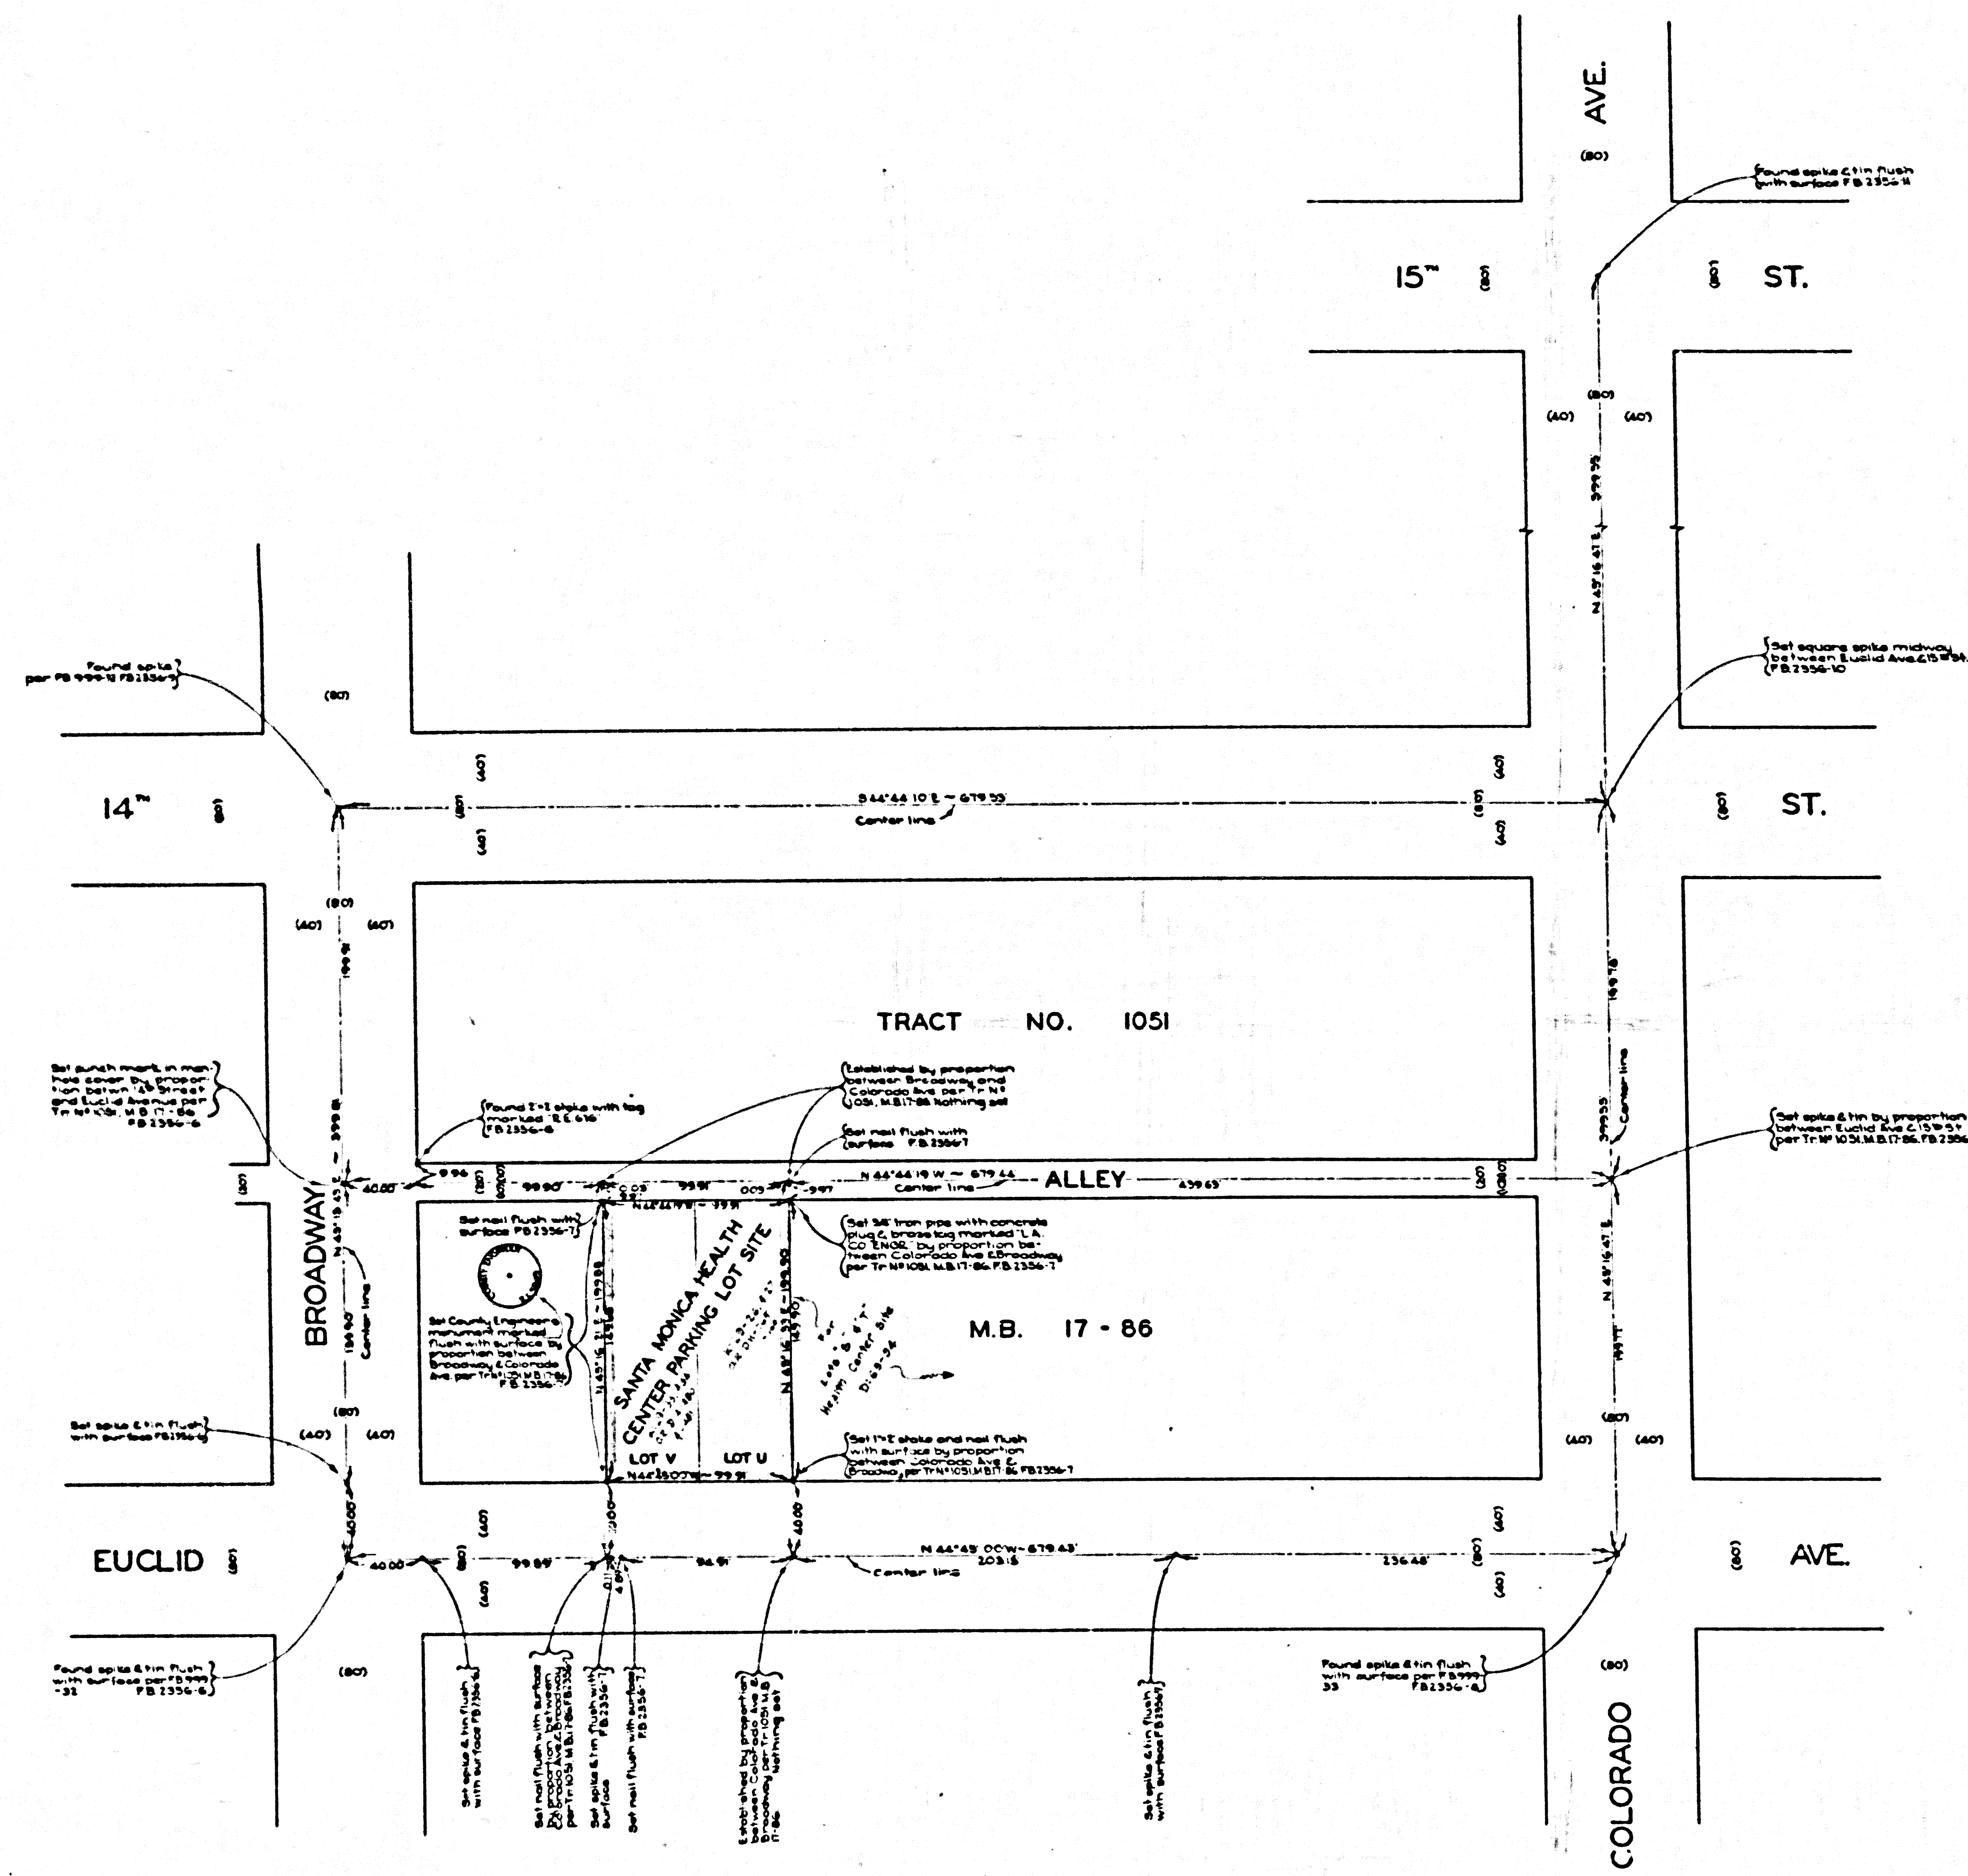

CSB-2686
A1 OF A1

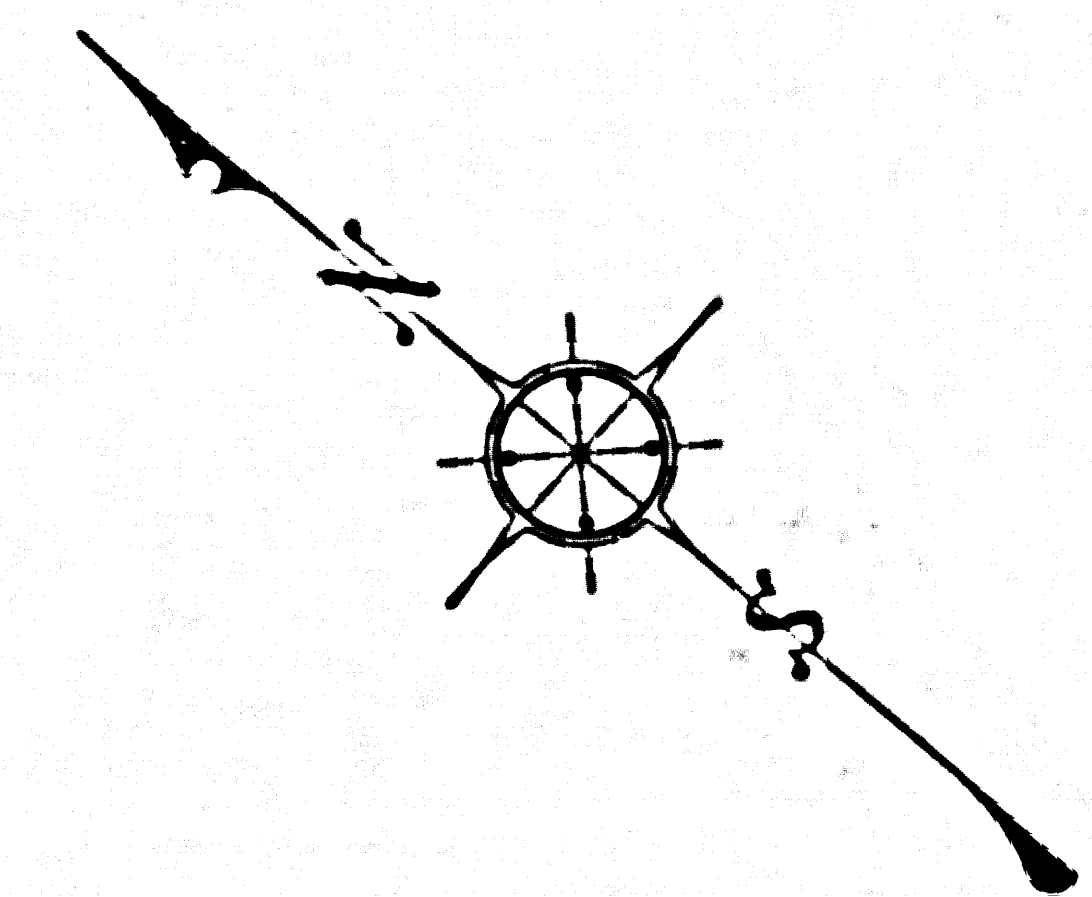

COUNTY OF LOS ANGELES
MAP OF
**SANTA MONICA HEALTH CENTER
PARKING LOT SITE**
BEING LOTS V & U TRACT NO. 1051 M.B. 17-86
COUNTY SURVEYORS MAP NO. B-2686
SCALE 1 INCH = 40 FT.

JOB NUMBER 0040.08
JOHN A. LAMBIE - COUNTY ENGINEER
SURVEYED JUNE & JULY, 1956
SURVEYED ON REQUEST OF THE COUNTY
ENGINEER UNDER AUTHORITY OF THE
BOARD OF SUPERVISORS BY ORDER DATED
FEB. 28, 1948
BEARINGS ARE BASED ON THE BEARING OF
EUCLID AVE. PER TRACT NO. 1051, M.B. 17-86
P.B. 2358-5-37
FIELD WORK BY..... R. L. WILLEY
OFFICE WORK BY..... W. D. REYNOLDS
CHECKED BY..... W. J. BRENNER

FOR TOPOGRAPHY PRIOR TO CONSTRUCTION SEE
SURVEY DIVISION FILE MAP NO. 99-18

INDEX 21