


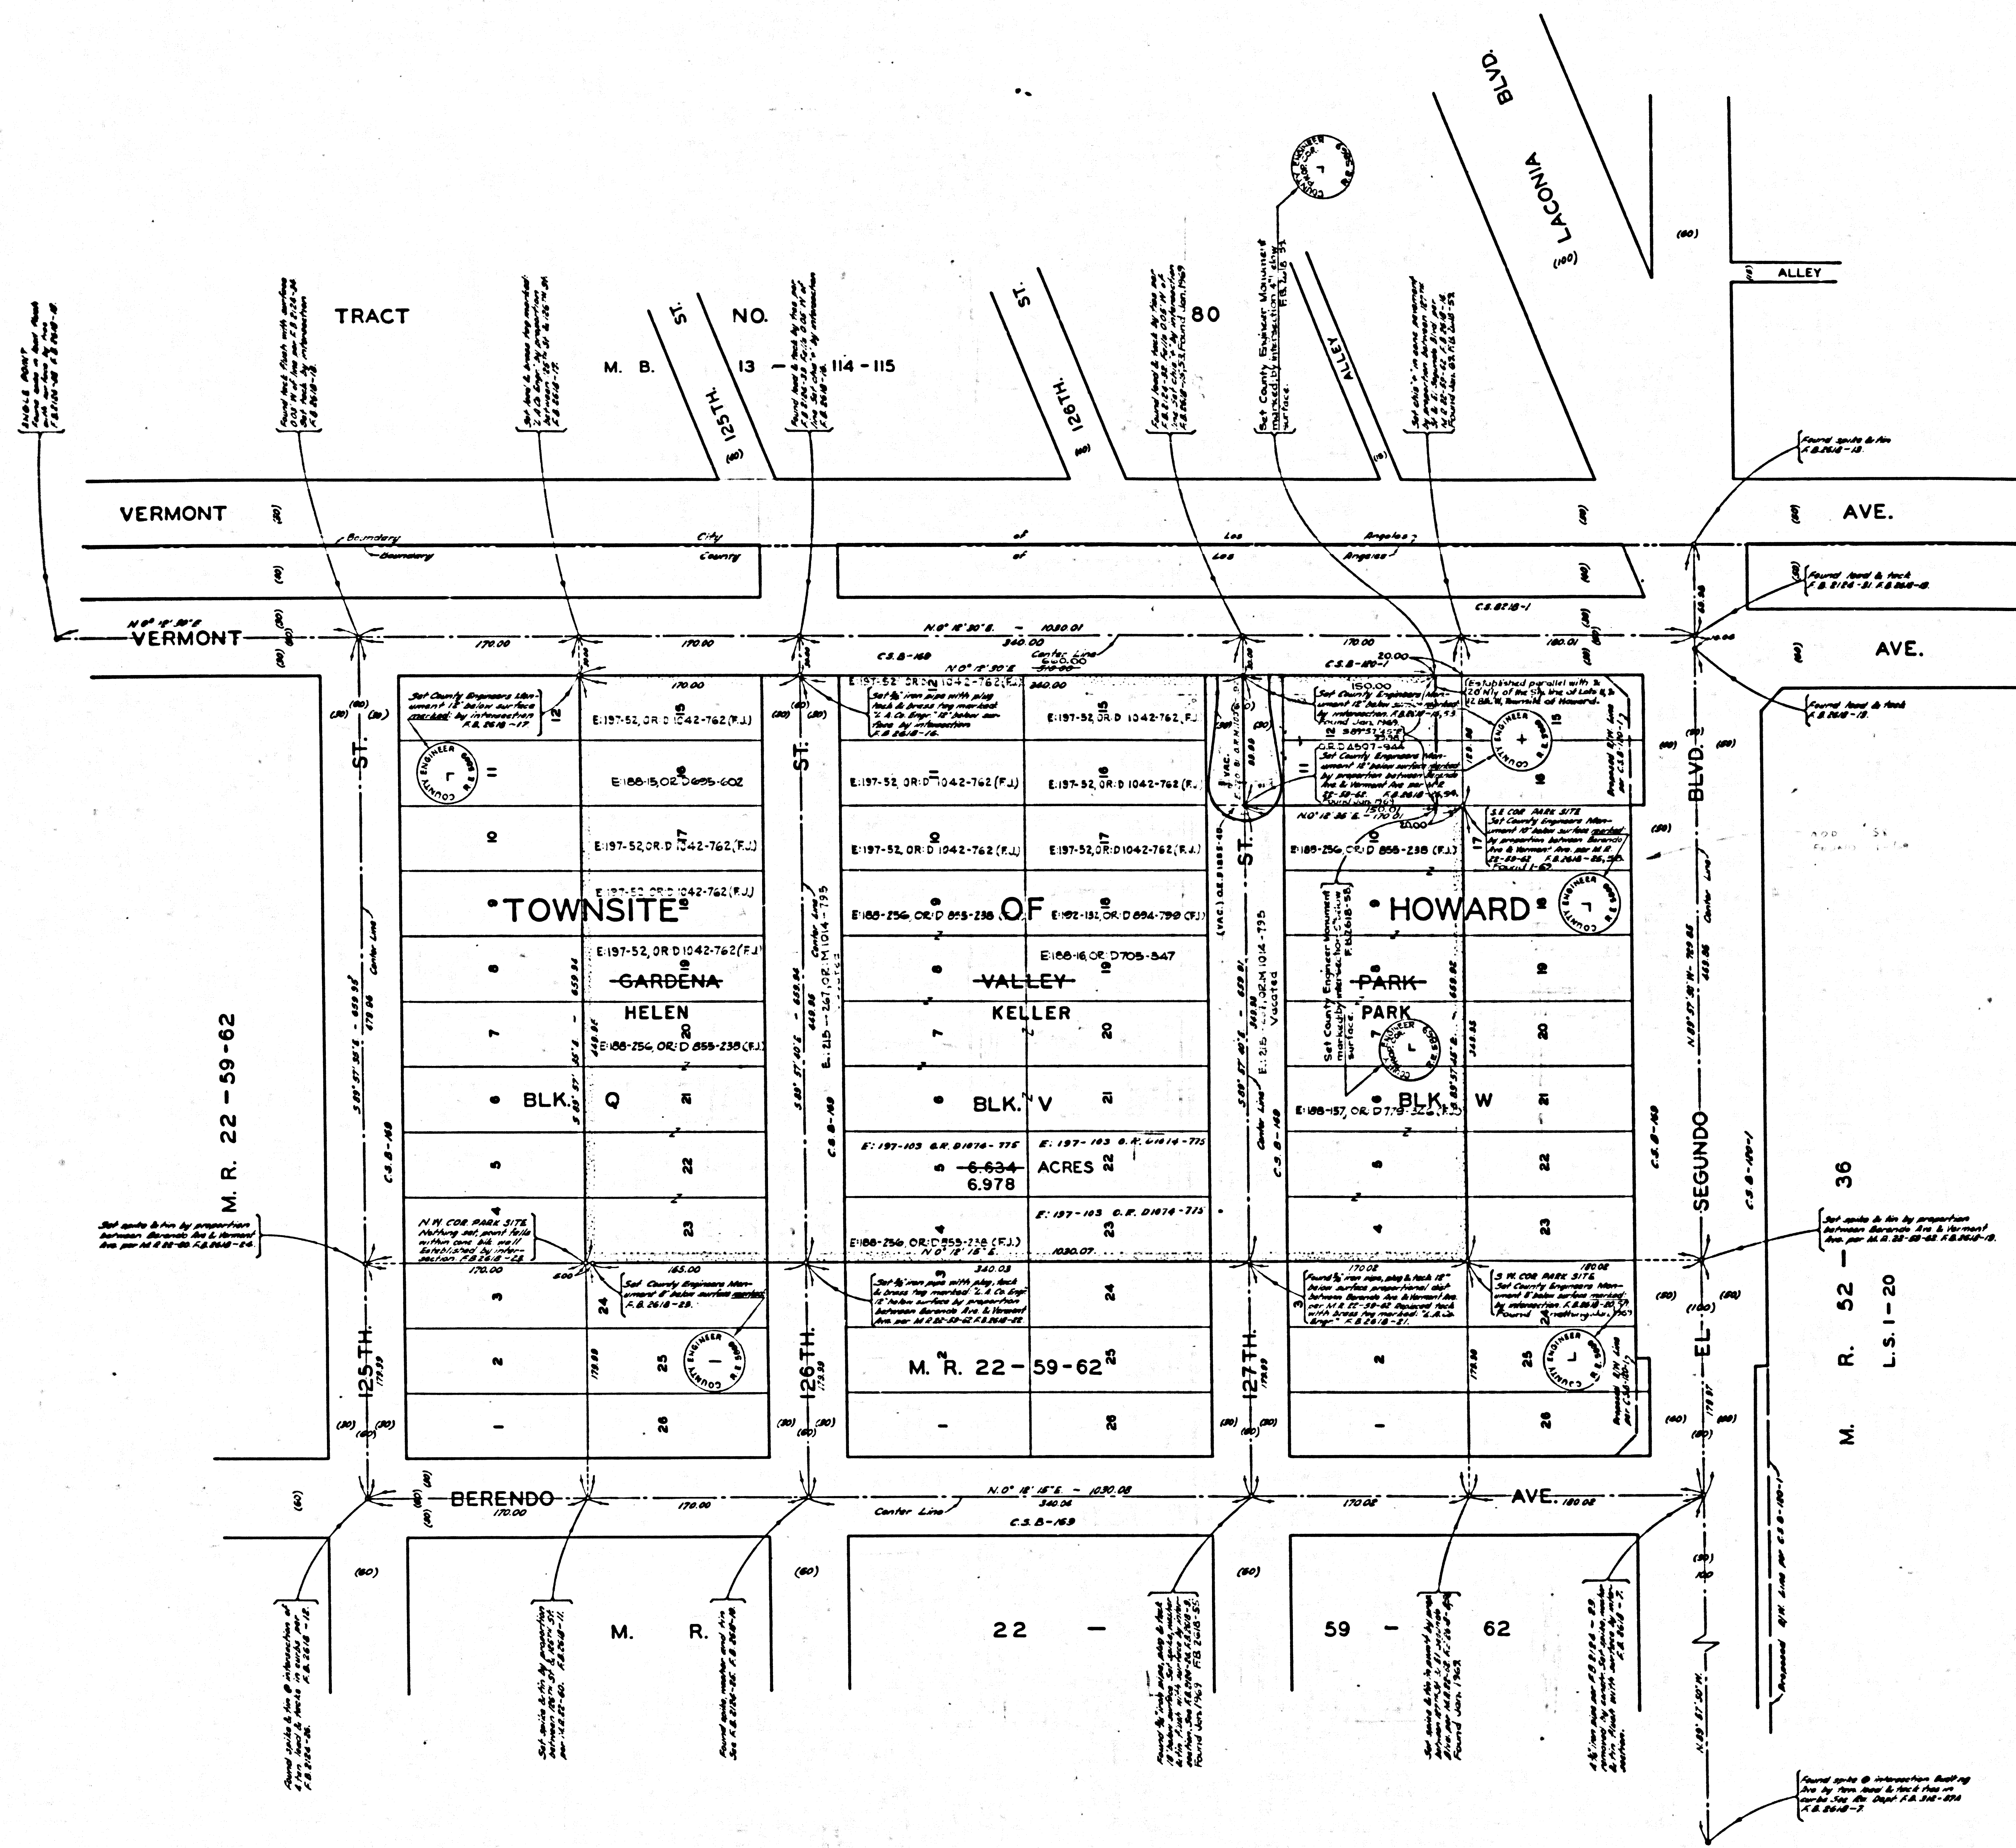

HELEN KELLER PARK
 COUNTY OF LOS ANGELES
 MAP OF
 GARDENA VALLEY PARK
 BEING LOTS 4 THROUGH 10 BLOCK W,
 LOTS 4 THROUGH 12, & 15 THROUGH 23
 BLOCK V AND LOTS 15 THROUGH 23
 BLOCK Q OF TOWNSITE OF HOWARD
 M.R. 22-59-62
 COUNTY SURVEYORS MAP NO. B-2688
 SCALE: 1 INCH = 50 FT.

JOB NUMBER 0055.48
 JOHN A. LAMBIE - COUNTY ENGINEER
 SURVEYED SEPTEMBER 1959
 SURVEYED ON REQUEST OF THE DIRECTOR
 OF PARKS & RECREATION UNDER SEC. 79,
 ORD. 4099 BY LETTER DATED AUG. 4, 1959.
 BEARINGS ARE BASED ON THE BEARING OF
 BERENDO AVE. PER C.S.B.-169
 F.B. 2616-5-26
 FIELD WORK BY W.A. RICHARDS
 OFFICE WORK BY T.H. BURNS
 CHECKED BY J.A.J.

FOR TOPOGRAPHY PRIOR TO CONSTRUCTION
 SEE SURVEY DIVISION FILE MAP NO. P.T. 209

Revised boundary to include portion of Lots 11 & 12
 and changed park name 4-14-70 by R.R.S.

CSB-2688
 A1 of A1