


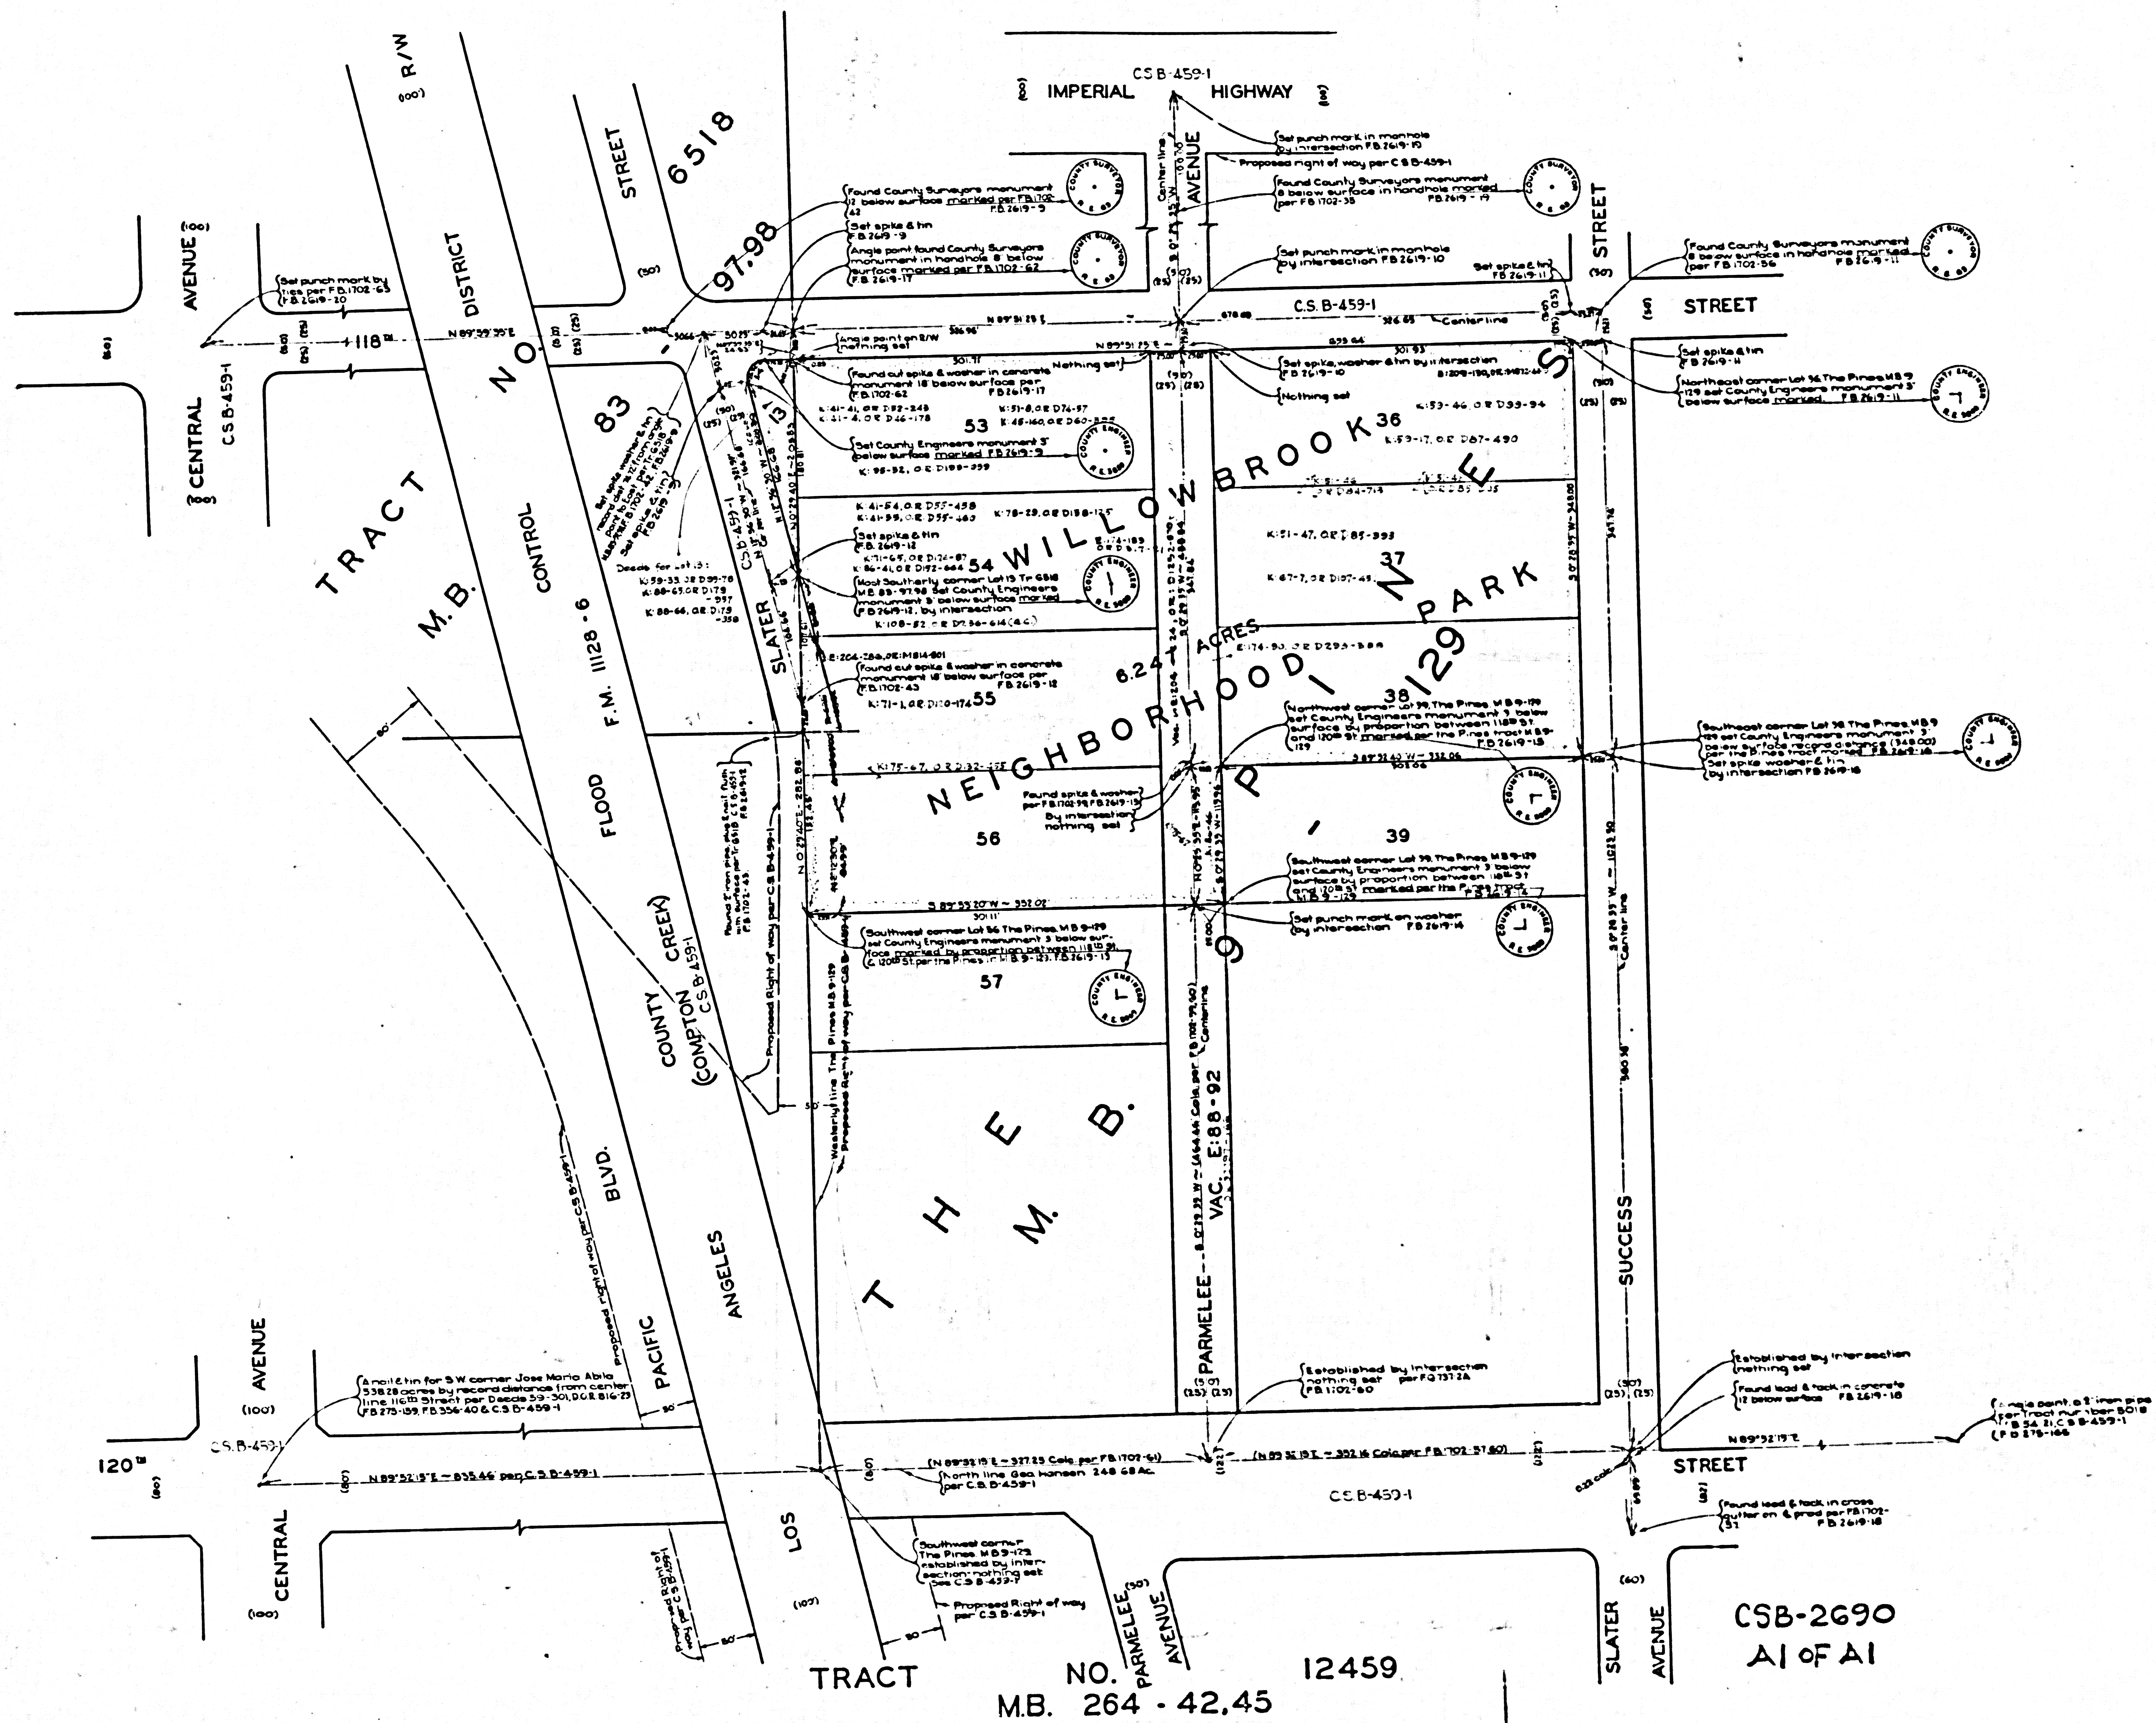

COUNTY OF LOS ANGELES MAP OF WILLOWBROOK NEIGHBORHOOD PARK

BEING LOTS 36, 37, 38, 53, 54, 55 & 56
OF THE PINES M.B. 9-129 & LOT 13
TRACT NO. 6518, M.B. 83-97, 98
COUNTY SURVEYORS MAP NO. B-2690
SCALE: 1 INCH = 50 FEET

JOB NUMBER 0021.90
JOHN A. LAMBIE - COUNTY ENGINEER
SURVEYED OCTOBER, 1950
SURVEYED ON REQUEST OF THE CHIEF
ADMINISTRATIVE OFFICER UNDER SEC. 79
ORD. 4099 BY LETTER DATED SEPT. 2, 1950
BEARINGS ARE BASED ON THE BEARING OF
SLATER STREET PER C.S.B. 459-1
F.B. 2619-3-24
FIELD WORK BY: W. RICHARDS
OFFICE WORK BY: T. PALMER
CHECKED BY: J. A. J.

NOTE: TOPOGRAPHY SHOWN ON P.T. 214

INDEX 26