
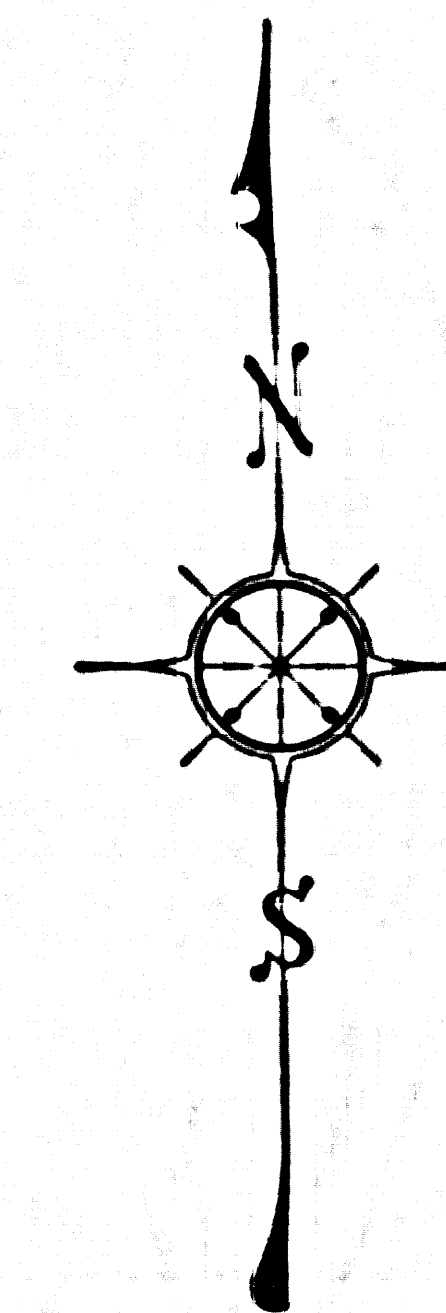


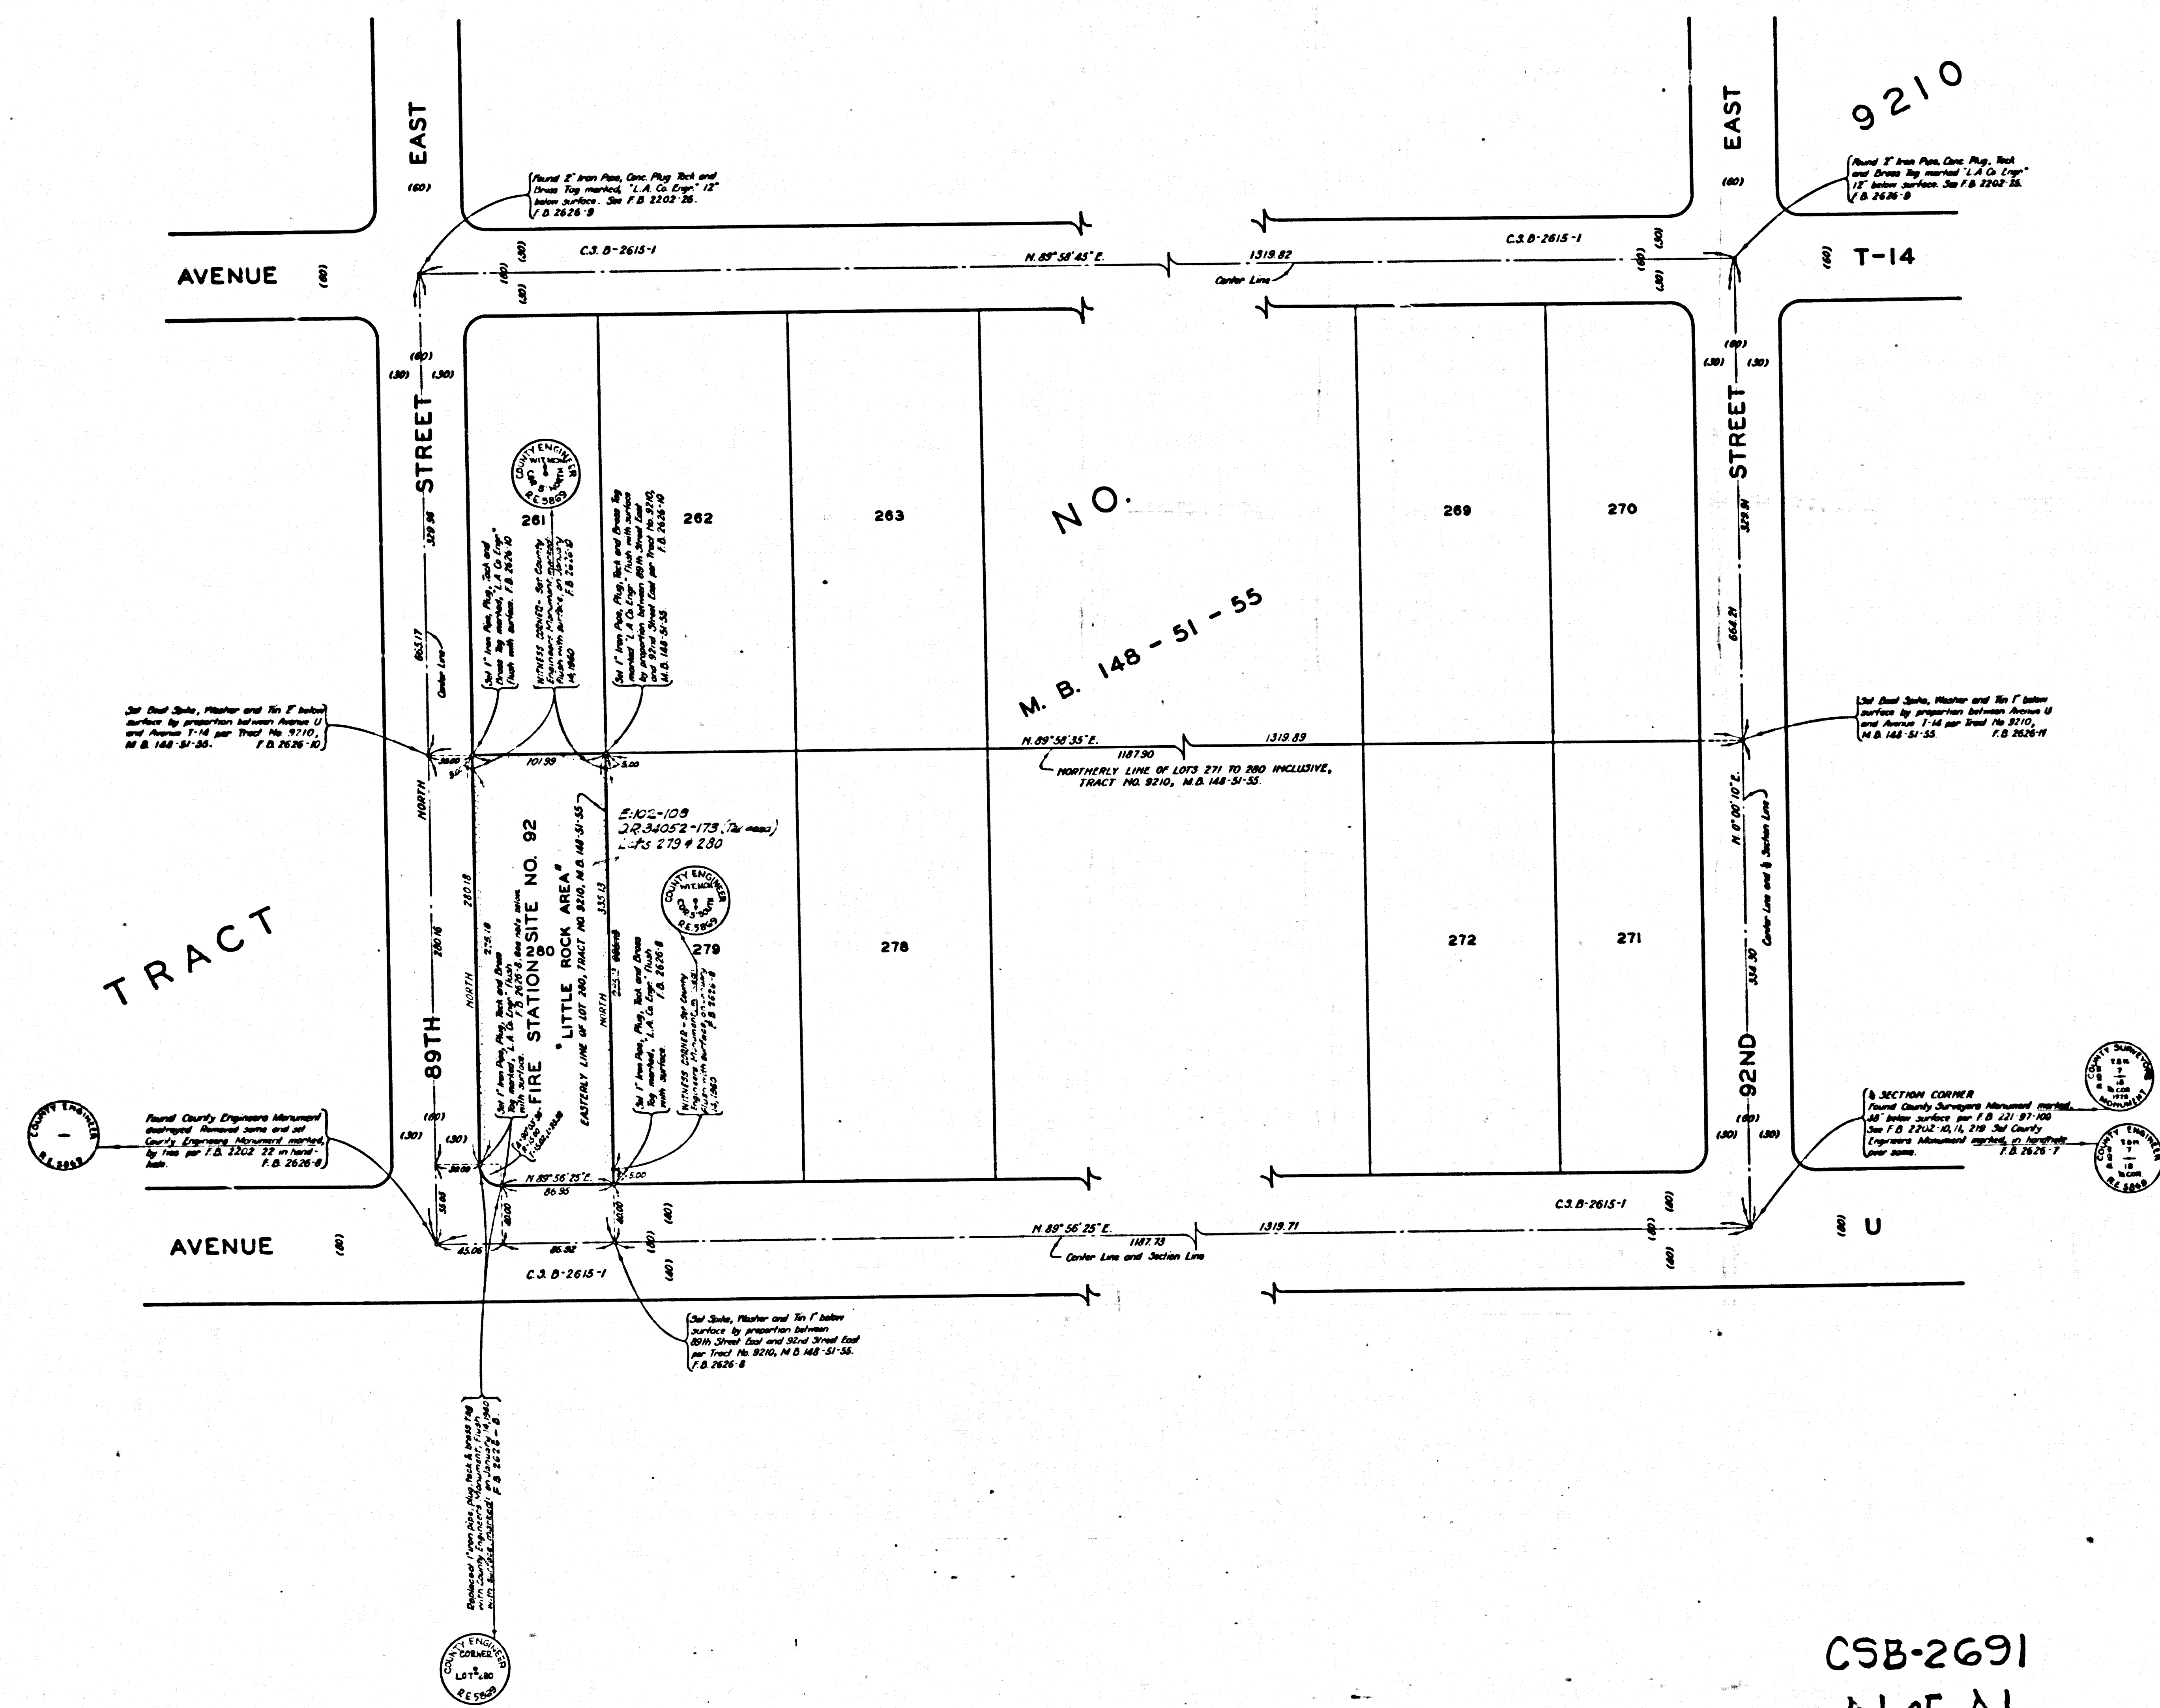

COUNTY OF LOS ANGELES
 MAP OF
LOS ANGELES COUNTY
FIRE STATION SITE NO. 92
 LITTLE ROCK AREA
 BEING LOT 280, TRACT NO. 9210
 M. B. 148-51-55
 COUNTY SURVEYORS MAP NO. B-2691
 SCALE: 1 INCH = 50 FT.

JOB NUMBER 0802.00

JOHN A. LAMBIE-COUNTY ENGINEER
 SURVEYED NOVEMBER, 1959

SURVEYED ON REQUEST OF THE CHIEF ENGINEER
 COUNTY FIRE PROTECTION DISTRICTS
 UNDER SEC. 79, ORD. 4099, BY LETTER
 DATED OCTOBER 20, 1959

BEARINGS ARE BASED ON THE BEARING OF
 AVENUE U AS SHOWN ON C.S.B. 2615-1.

F. B. 2626-5-11

FIELD WORK BY.....J. C. PIERCE
 OFFICE WORK BY.....S. SHINODA
 CHECKED BY.....S. H. MILLER

FOR TOPOGRAPHY PRIOR TO CONSTRUCTION
 SEE SURVEY DIVISION MAP NO. 104-31.
 Monuments added July 21, 1960 T.M.P.
 SEE C.S.B. 2510 FOR PROPOSED SITE

CSB-2691
 A1 of A1