



2 0 7 1 3

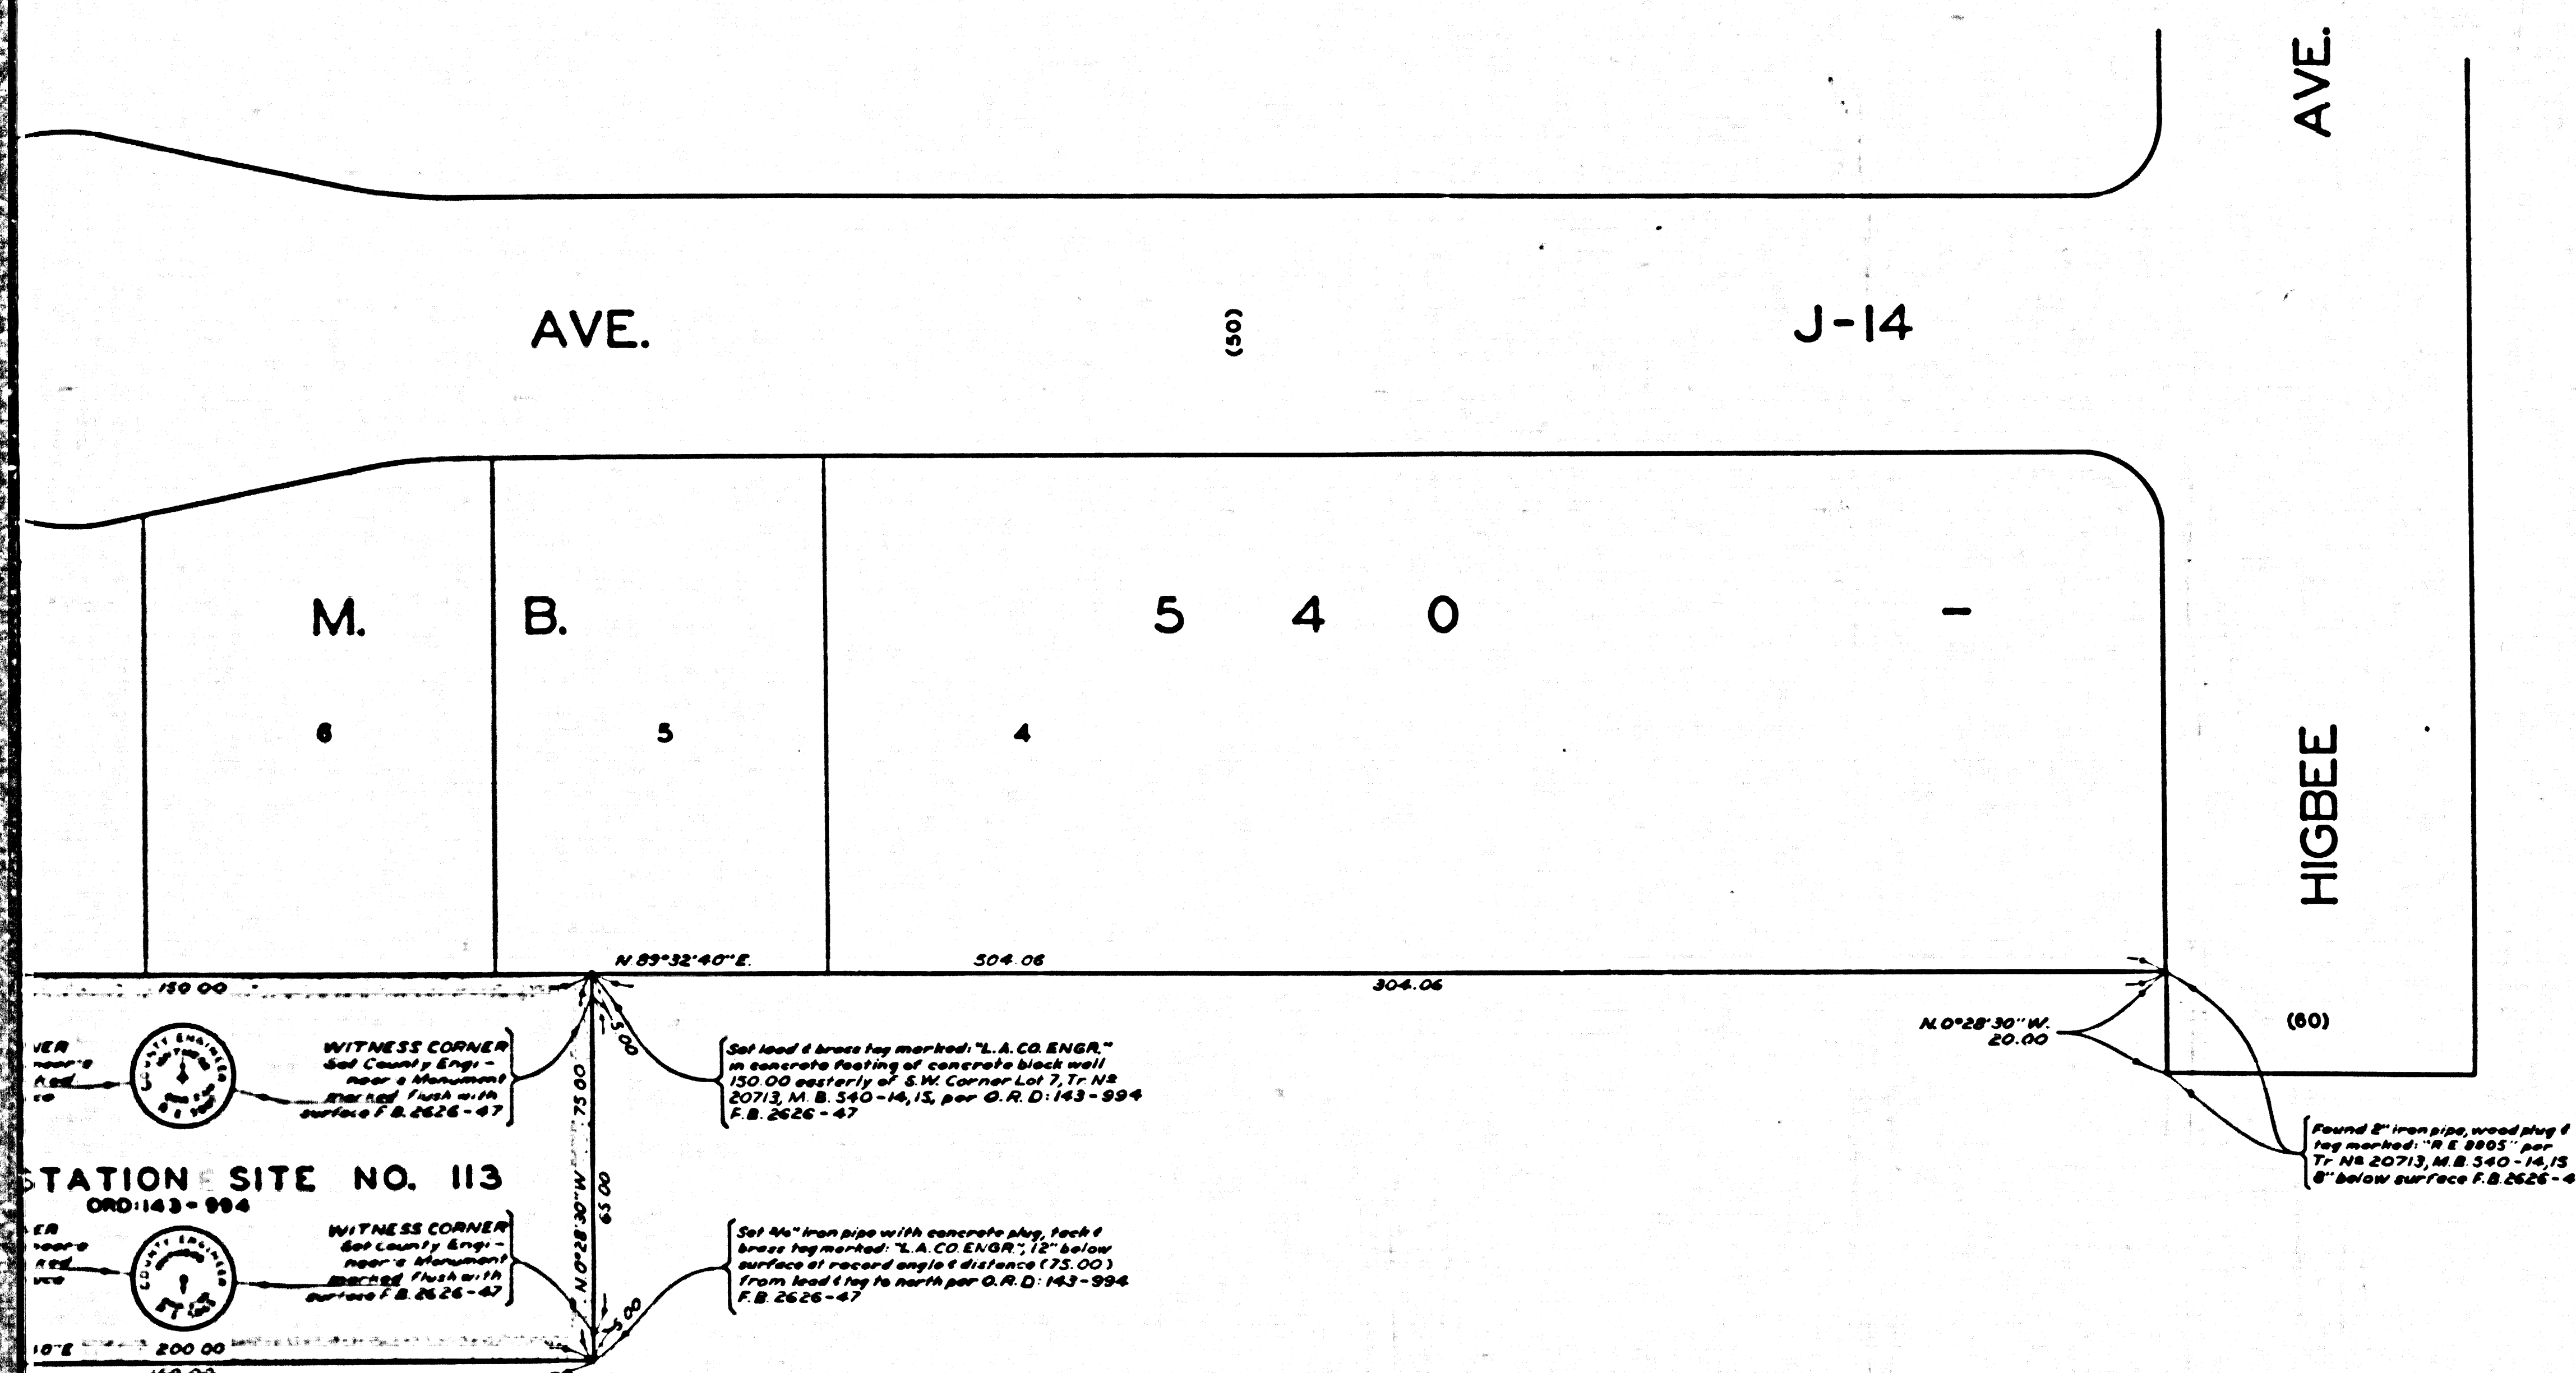

1 4, 1 5.

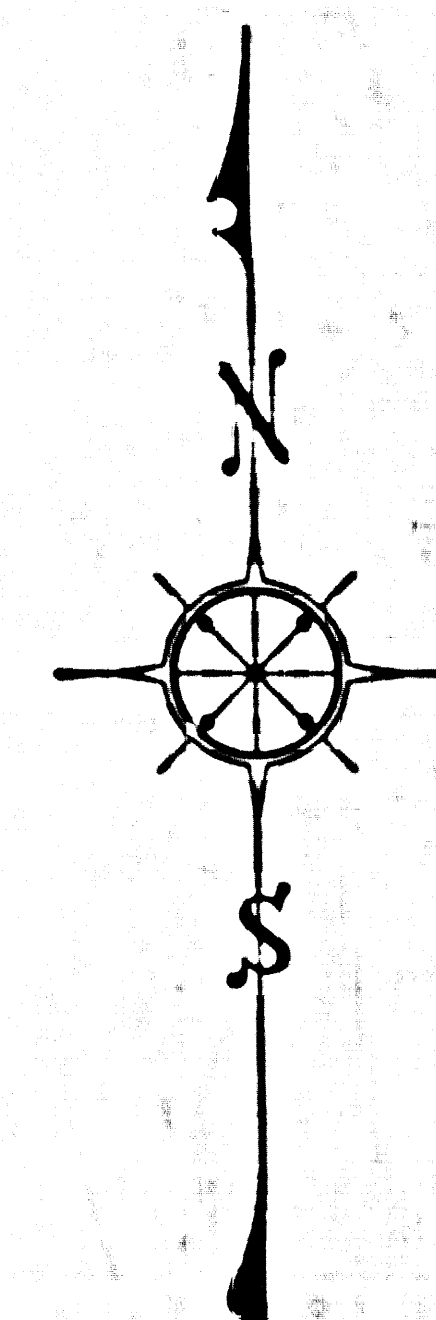

T I O N S. W. 1/4 SEC. 22, T. 7 N., R. 12 W.

COUNTY OF LOS ANGELES
MAP OF
LOS ANGELES COUNTY
FIRE STATION SITE
NO. 113
LANCASTER AREA
BEING A PORTION OF
SECTION 22, T. 7 N., R. 12 W.
COUNTY SURVEYORS MAP NO. B-2692
SCALE:-1 INCH= 20 FT.

JOB NUMBER 0802.01

JOHN A. LAMBIE - COUNTY ENGINEER

SURVEYED DECEMBER 1959

SURVEYED ON REQUEST OF THE CHIEF ENGINEER
COUNTY FIRE PROTECTION DISTRICTS
UNDER SEC. 79 ORD. 4099 BY LETTER
DATED.....NOVEMBER 5, 1959

BEARINGS ARE BASED ON THE BEARING OF
10TH STREET WEST PER C.S.B. - 631-2

F.B. 2026 - 43 - 60

FIELD WORK BY.....J.S. COATES
OFFICE WORK BY.....R.L. GREEN
A. SNYDER
CHECKED BY W.J. BRENNER

FOR TOPOGRAPHY PRIOR TO CONSTRUCTION
SEE SURVEY DIVISION FILE MAR NO. 104-32

CSB-2692
A1 of A2

