


L A P U E N T E

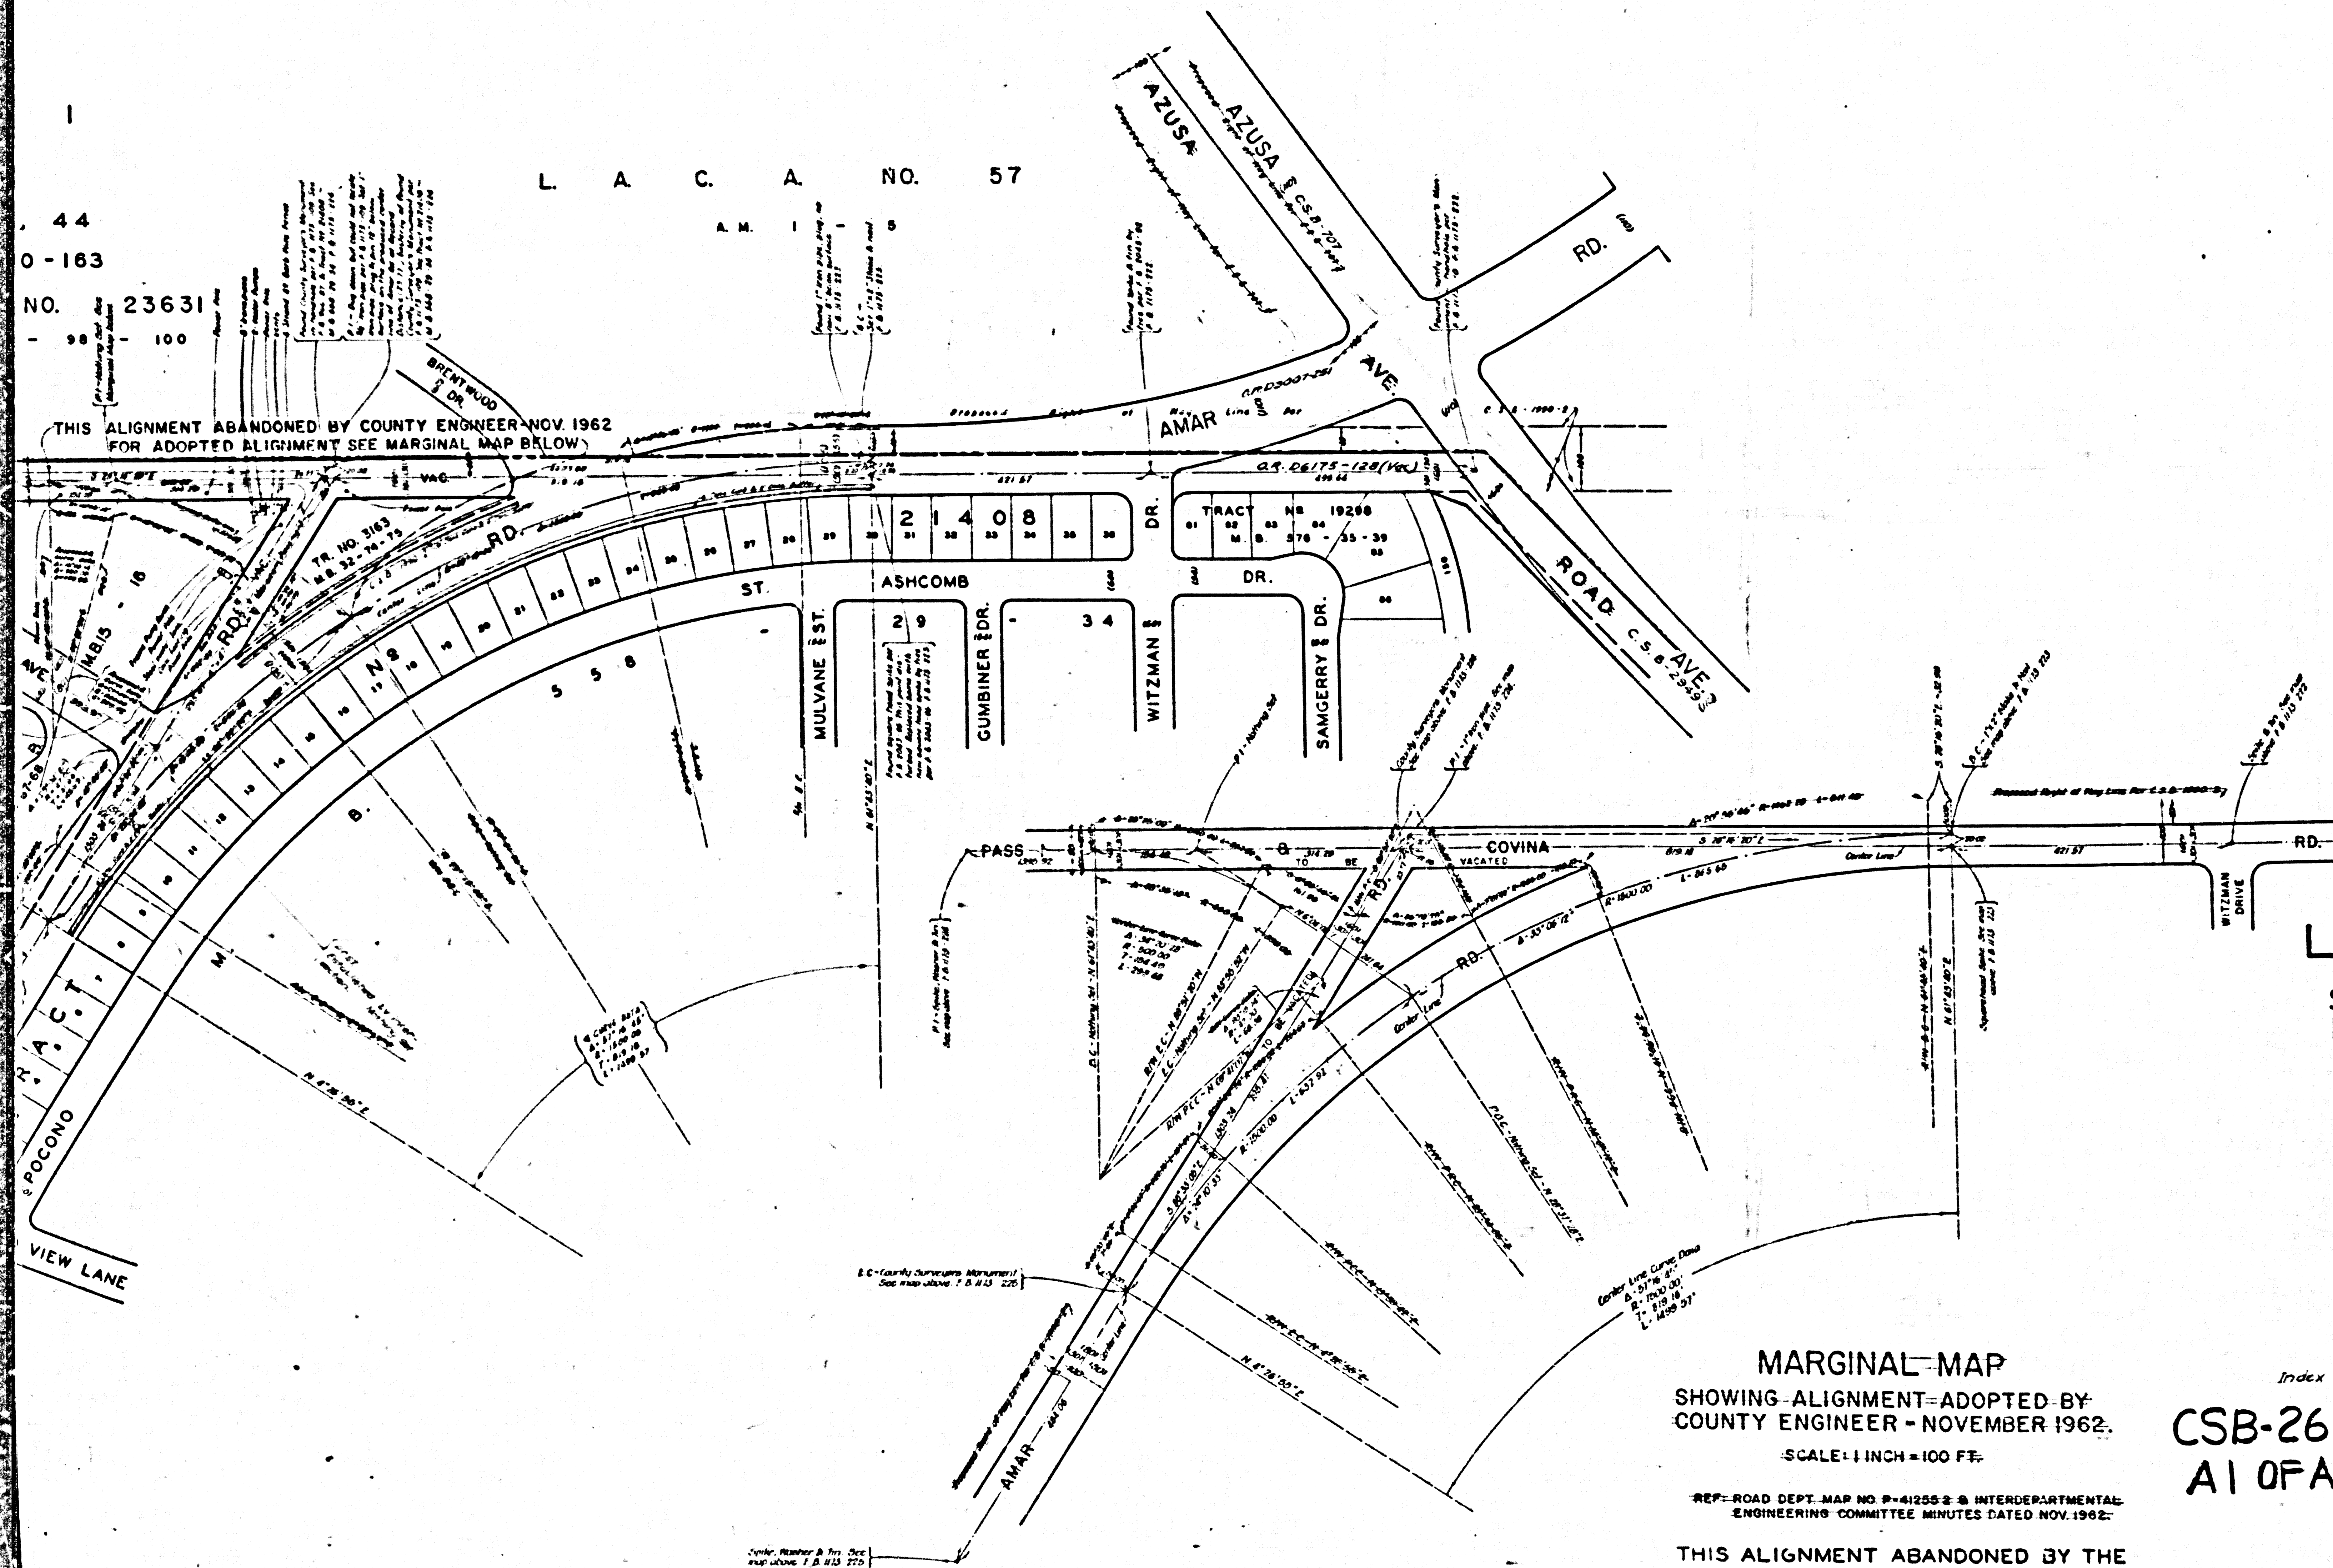

COUNTY OF LOS ANGELES MAP OF LARK ELLEN AVENUE FROM SOUTHERLY LINE OF TRACT Nº 20028 - M.B. 556-7-9. TO AMAR ROAD

COUNTY SURVEYORS MAP Nº B-2693
SCALE: 1 INCH = 100 FT.

JOB NUMBER 0074.21

JOHN A. LAMBIE - COUNTY ENGINEER
SURVEYED JUNE 21, 1958 TO JULY 3, 1958
SURVEYED ON REQUEST OF THE REGIONAL
PLANNING COMMISSION UNDER SEC. 79,
RD. 4089, BY LETTER DATED DEC. 16, 1958
AND BY BOARD ORDER DATED DEC. 11, 1951
BEARINGS ARE BASED ON THE BEARING OF
PASS & COVINA ROAD PER C.S.B-1990-2.

F.B. 1173-221-238

FIELD WORK BY: J.N. DOUGHERTY
OFFICE WORK BY: M. HAMASU
CHECKED BY: W.J. BRENNER

Marginal Map Adopted Nov. 1962 M.B.
Revised Map Adopted Sept. 1969 M.B. 556-7-9
& Covered Map Adopted Sept. 1969 M.B. 556-7-9

MARGINAL MAP
SHOWING ALIGNMENT ADOPTED BY
COUNTY ENGINEER - NOVEMBER 1962.
SCALE: 1 INCH = 100 FT.

REF: ROAD DEPT. MAP NO. P-41255 & INTERDEPARTMENTAL
ENGINEERING COMMITTEE MINUTES DATED NOV. 1962.

THIS ALIGNMENT ABANDONED BY THE
COUNTY ENGINEER, SEPTEMBER 1969
FOR ADOPTED ALIGNMENT SEE MAIN MAP

Index 33
CSB-2693
A10FA2

R A N C H O L A P U

LOT 1

L. A. C. A.
A. M. 1

P. I. 43, 44

D. M. 1260-163

TRACT NO. 23631

M. B. 801 - 98 - 100

THIS ALIGNMENT ABANDONED BY COUNTY ENGINEER NOV. 1962
FOR ADOPTED ALIGNMENT SEE MARGINAL MAP BELOW

TRACT NO. 517

L. S. 18 - 9

M. B. 15 - 16

CSB-2693
A20FA2

Spike, Wheeler & Tim. :
Two young. L. B. 1129-3