


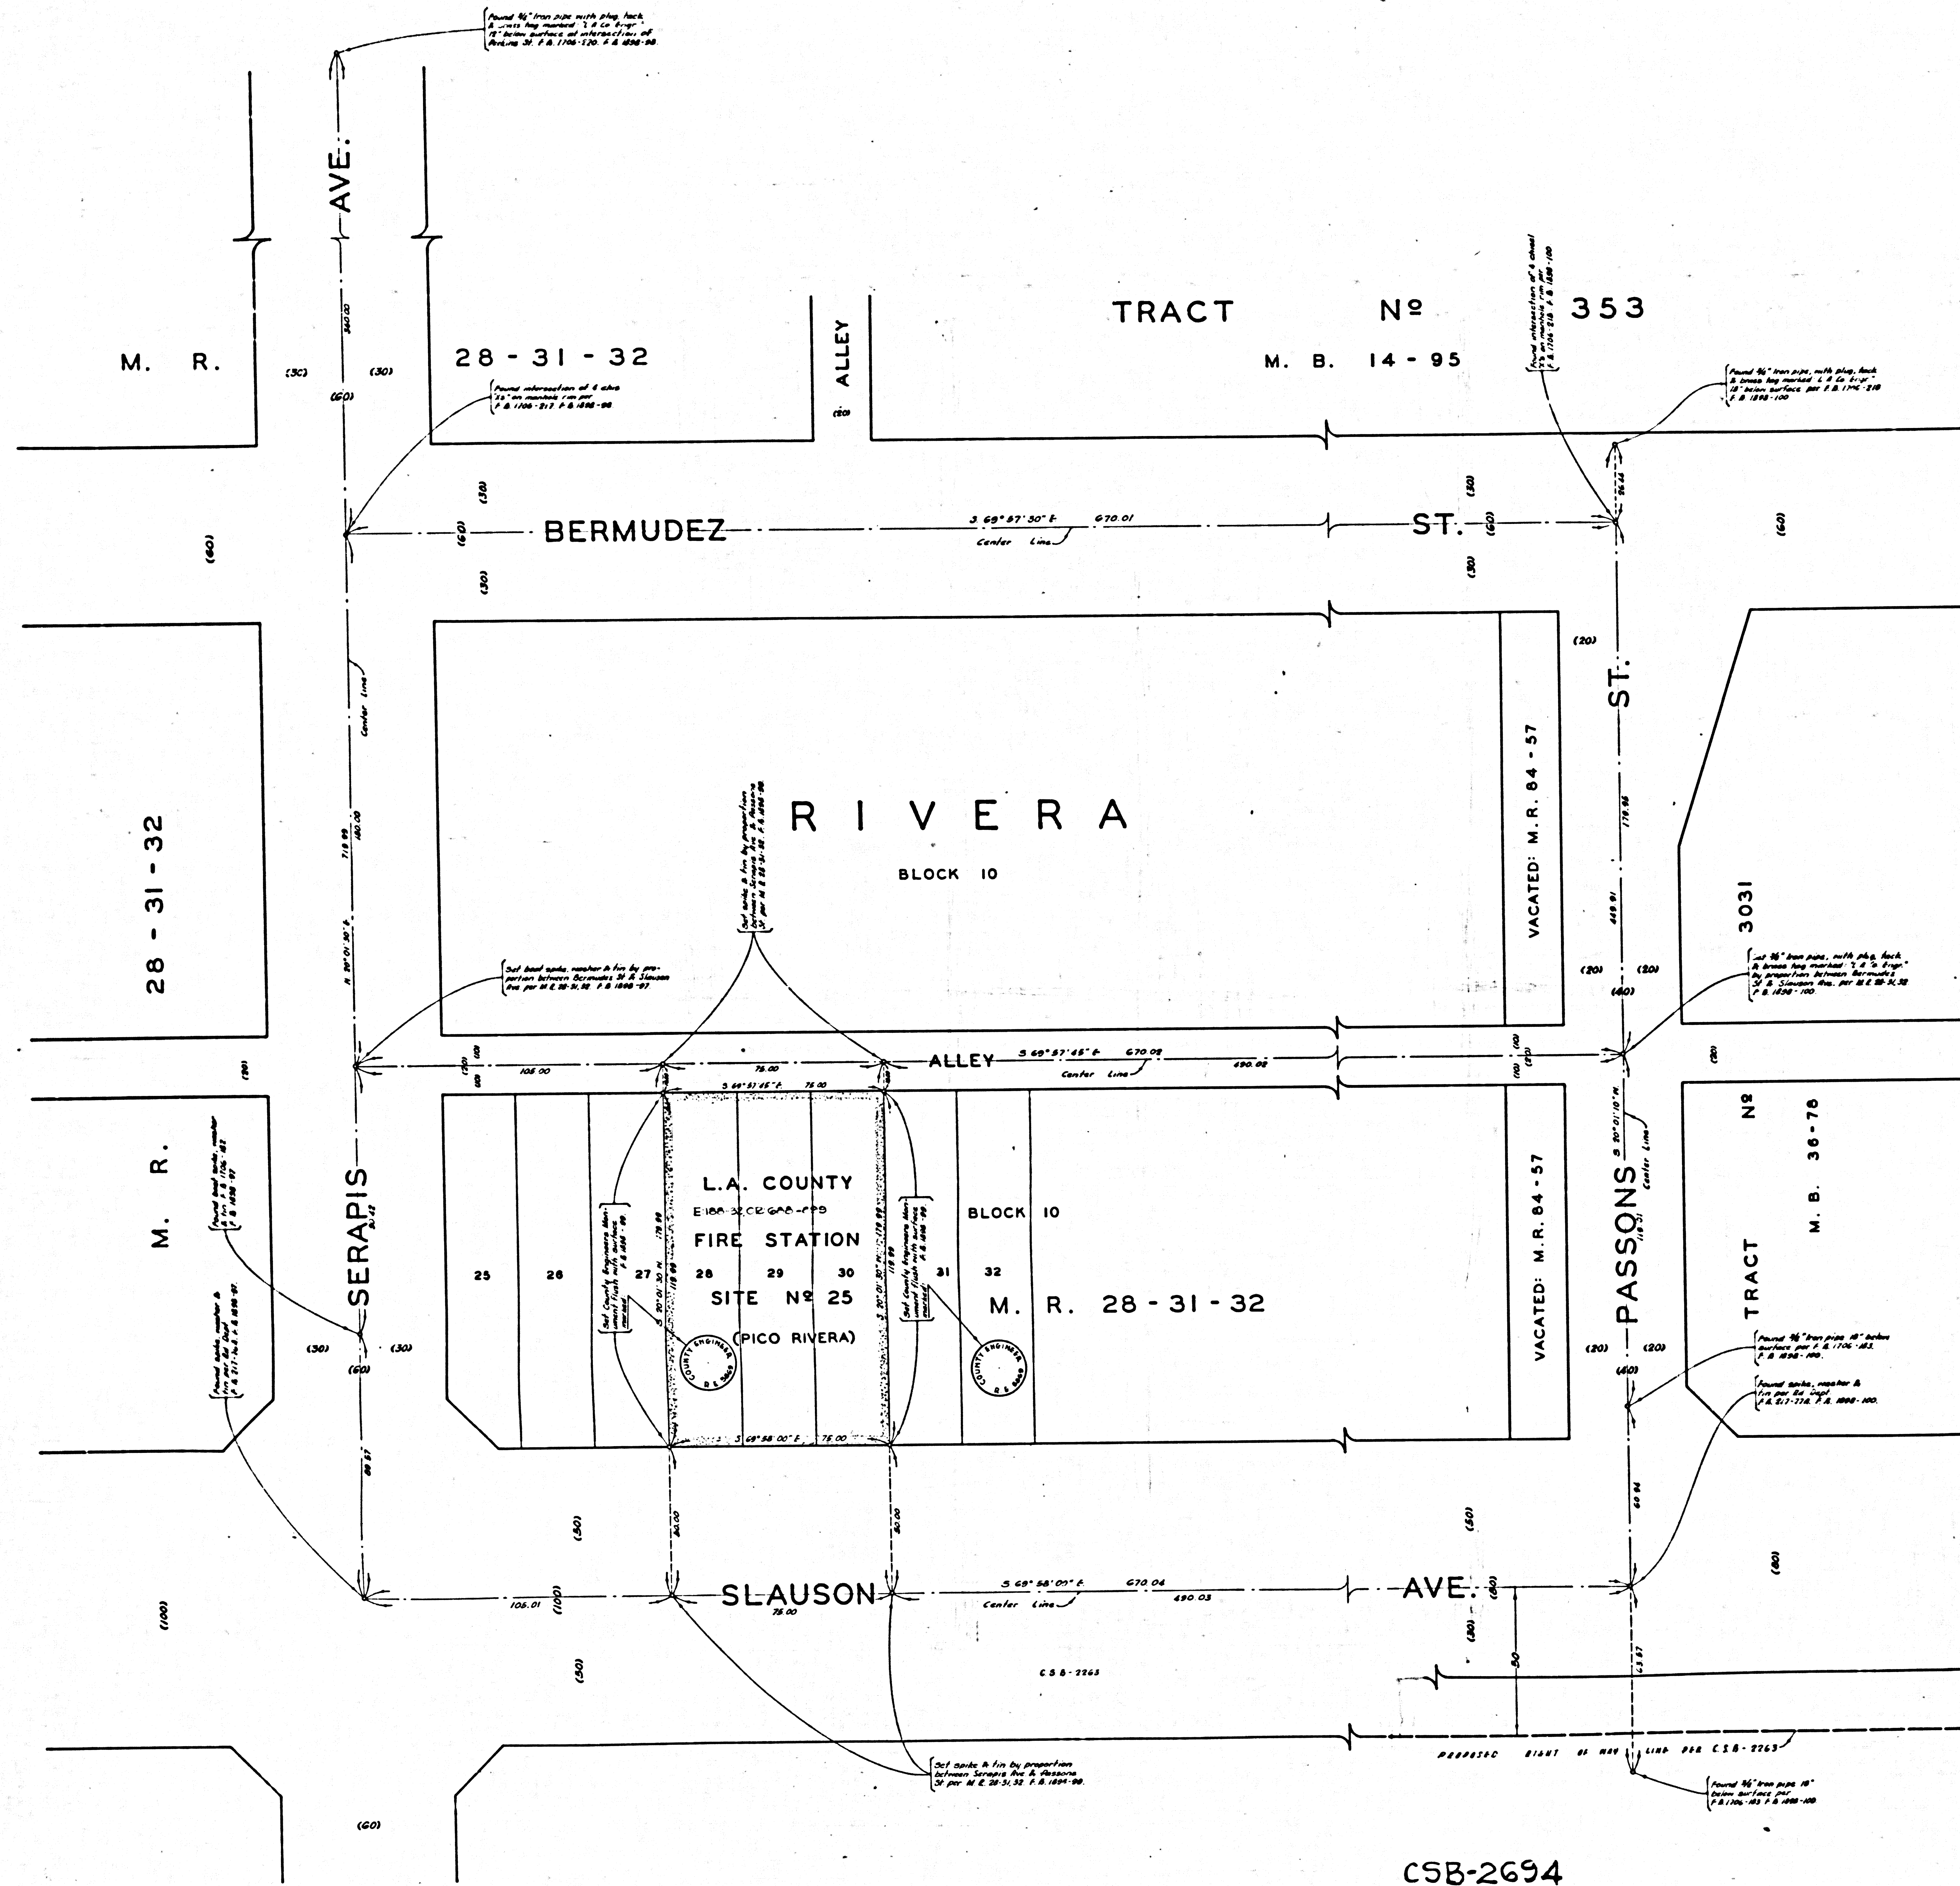

CSB-2694
A1 of A1

COUNTY OF LOS ANGELES
MAP OF
**LOS ANGELES COUNTY
FIRE STATION SITE
NO. 25**
PICO RIVERA
BEING LOTS 28, 29, 30, BLOCK
10, RIVERA. M. R. 28-31-32
COUNTY SURVEYORS MAP NO B-2694
SCALE: 1 INCH = 20 FT.

JOB NUMBER 0801.99
JOHN A. LAMBIE - COUNTY ENGINEER
SURVEYED NOVEMBER 1959
SURVEYED ON REQUEST OF THE CHIEF ENGINEER
COUNTY FIRE PROTECTION DISTRICTS
UNDER SEC. 79. ORD. 4099. BY LETTER
DATED OCTOBER 14, 1959
BEARINGS ARE BASED ON THE BEARING OF
SLAUSON AVE. PER C.S.B. 2263
F.B. 1898-95-124
FIELD WORK BY.....P.R. SNYDER
OFFICE WORK BY.....M. HAMASU
CHECKED BY.....W. J. BRENNER

INDEX 36

FOR TOPOGRAPHY PRIOR TO CONSTRUCTION
SEE SURVEY DIVISION FILE MAP NO 104-27.