
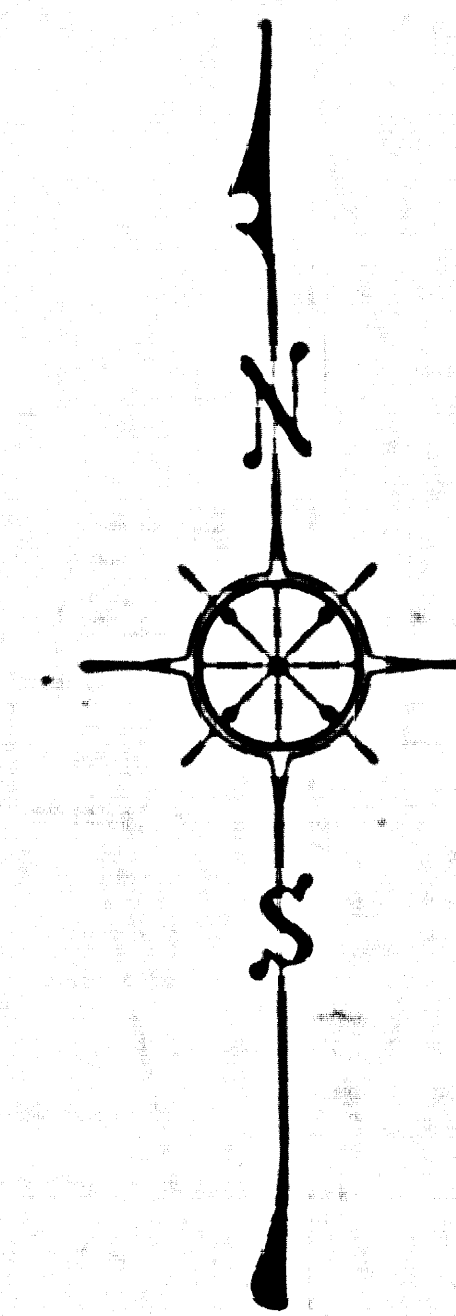


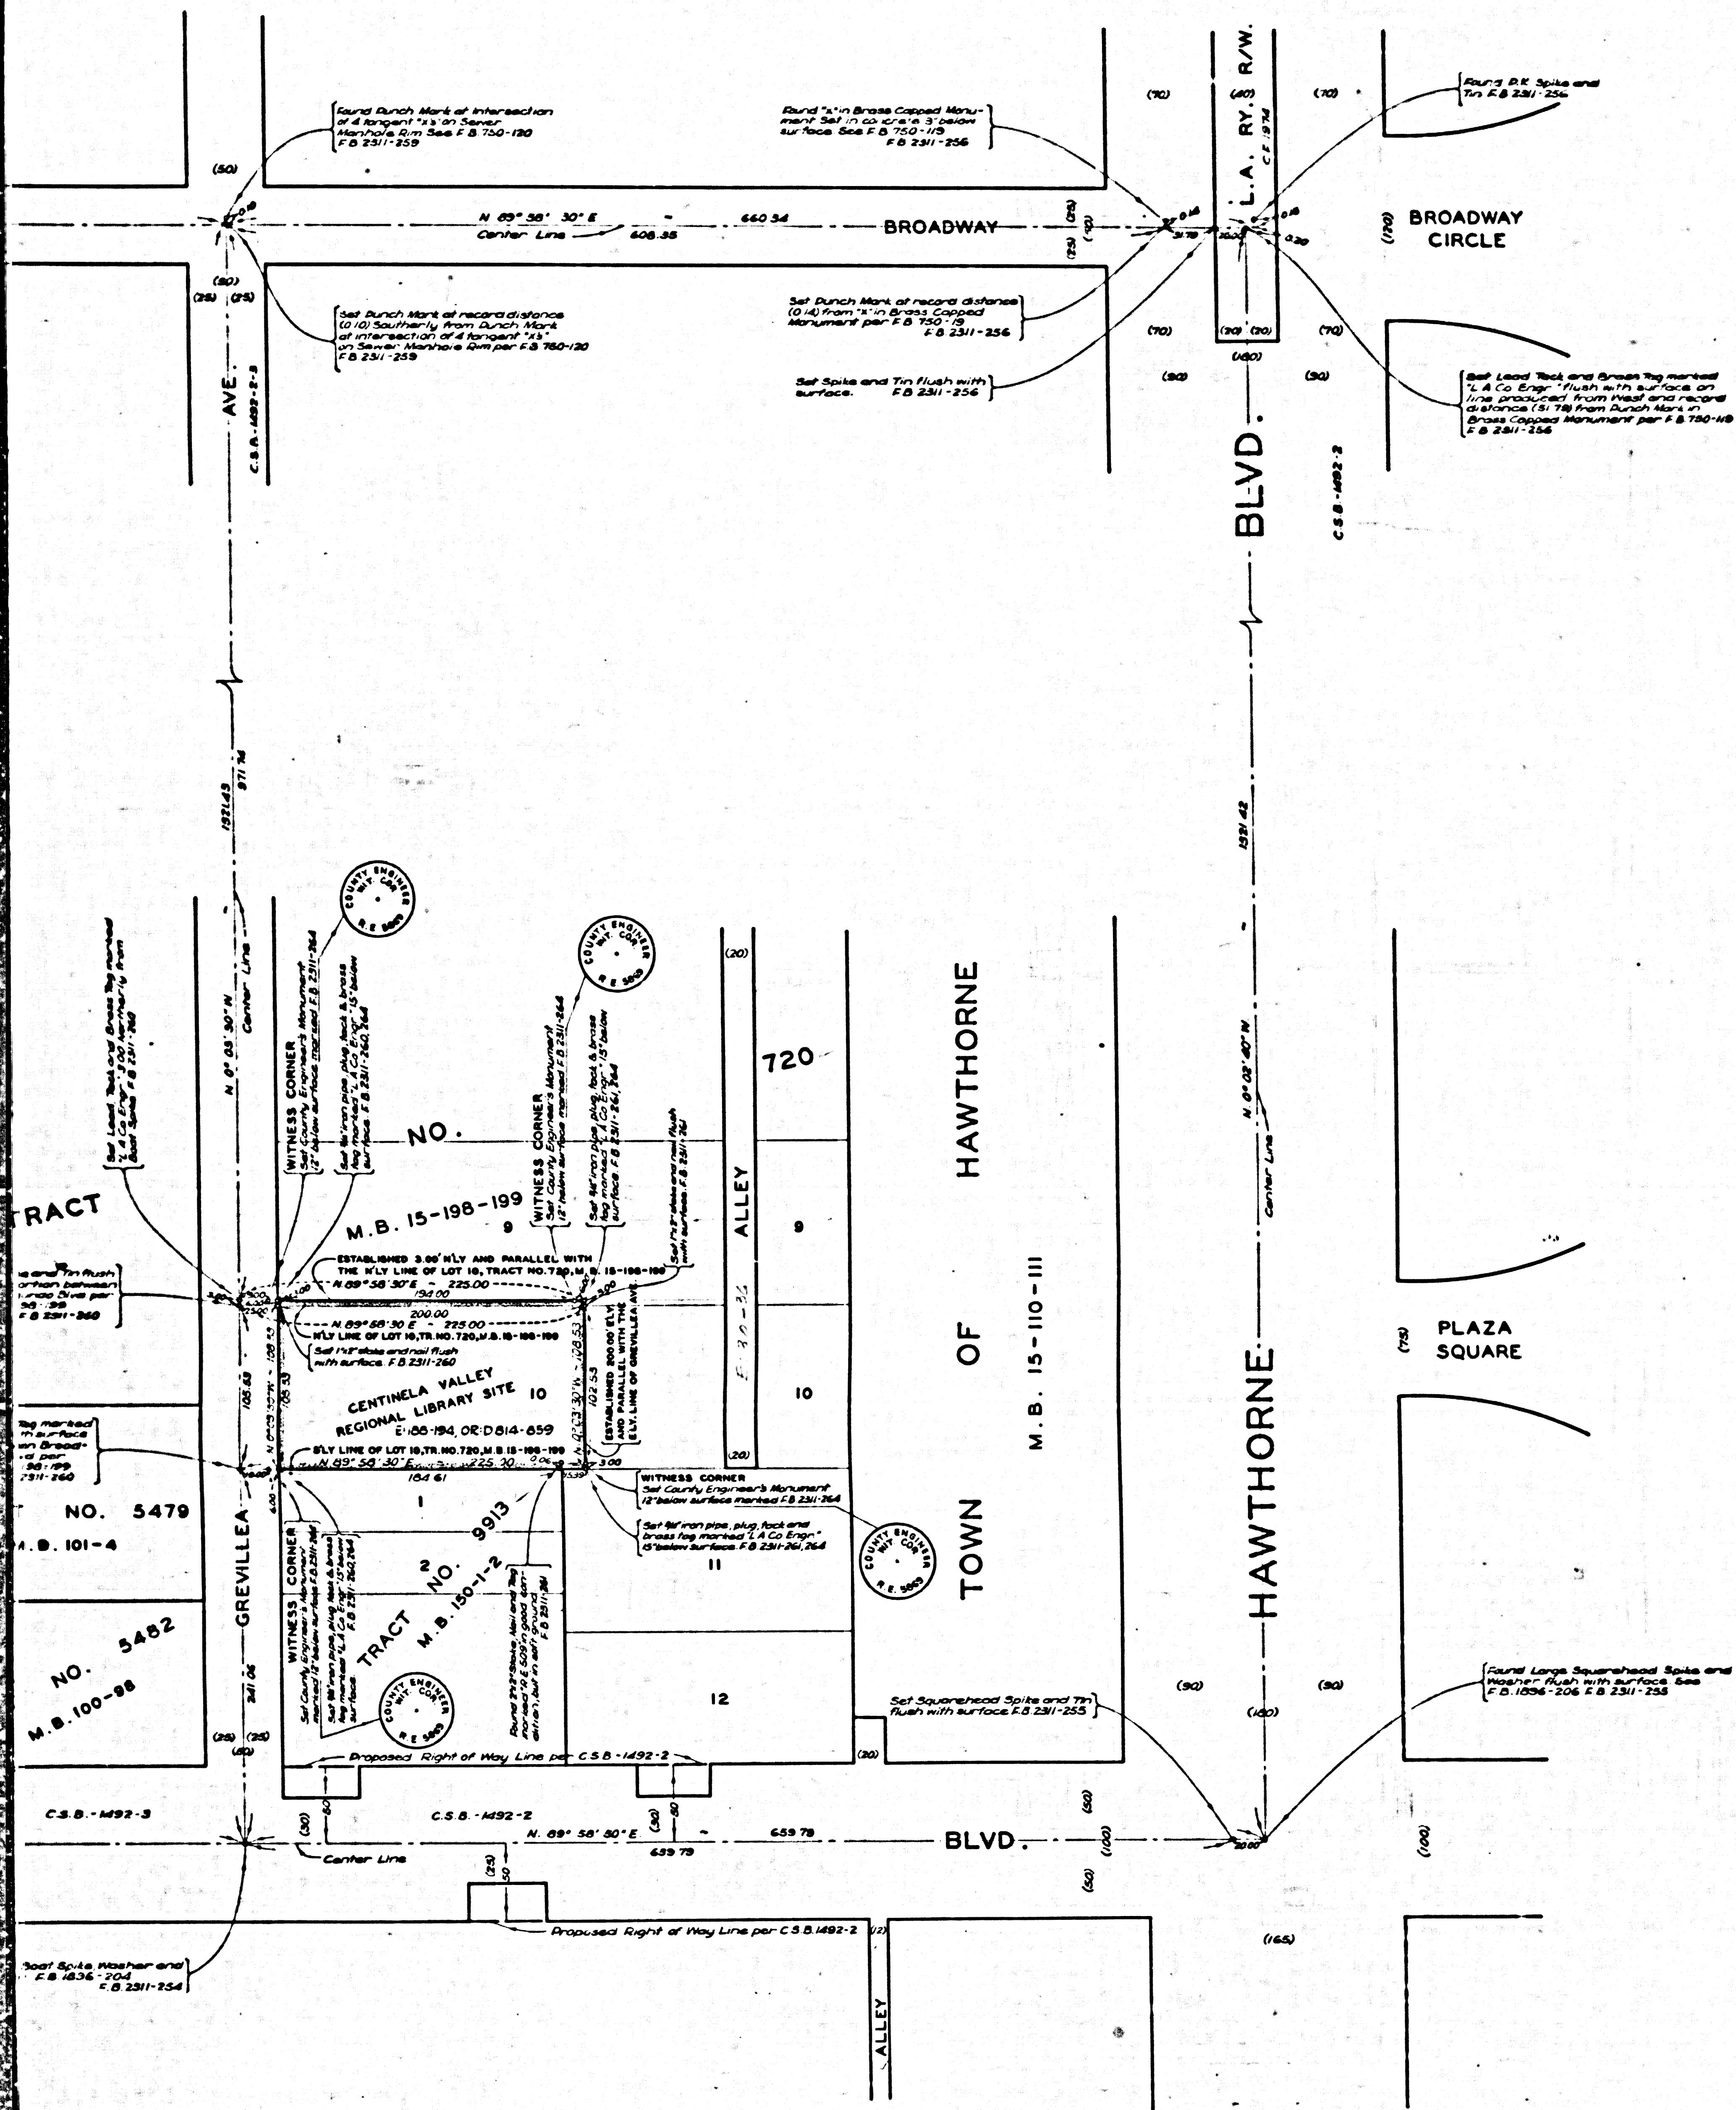

COUNTY OF LOS ANGELES
 MAP OF
**CENTINELA VALLEY
 REGIONAL LIBRARY SITE**
 BEING THE WESTERLY 200 FEET OF LOT 10,
 TRACT NO. 720, M.B. 15-198-199 AND THE
 WESTERLY 200 FEET OF THE SOUTHERLY 3
 FEET OF LOT 9, TRACT NO. 720, M.B. 15-198-199

COUNTY SURVEYORS MAP NO. B-2697
 SCALE: 1 INCH = 50 FT.

JOB NUMBER 0814.31

JOHN A. LAMBIE - COUNTY ENGINEER
 SURVEYED - DECEMBER, 1958

SURVEYED ON REQUEST OF THE COUNTY
 ENGINEER UNDER SEC. 78, ORD. 4099
 BY LETTER DATED NOVEMBER 24, 1958.

BEARINGS ARE BASED ON THE BEARING OF
 EL SEGUNDO BLVD. AS SHOWN ON C.S.B. 1492-2
 F.B. 2311-251-261

FIELD WORK BY C. R. LIND
 OFFICE WORK BY S. SHINODA
 G. O. HARRIS
 CHECKED BY S. H. MILLER

FOR TOPOGRAPHY PRIOR TO CONSTRUCTION SEE
 SURVEY DIVISION FILE MAP NO. 104-38

CSB-2697
 A1 of A2

