


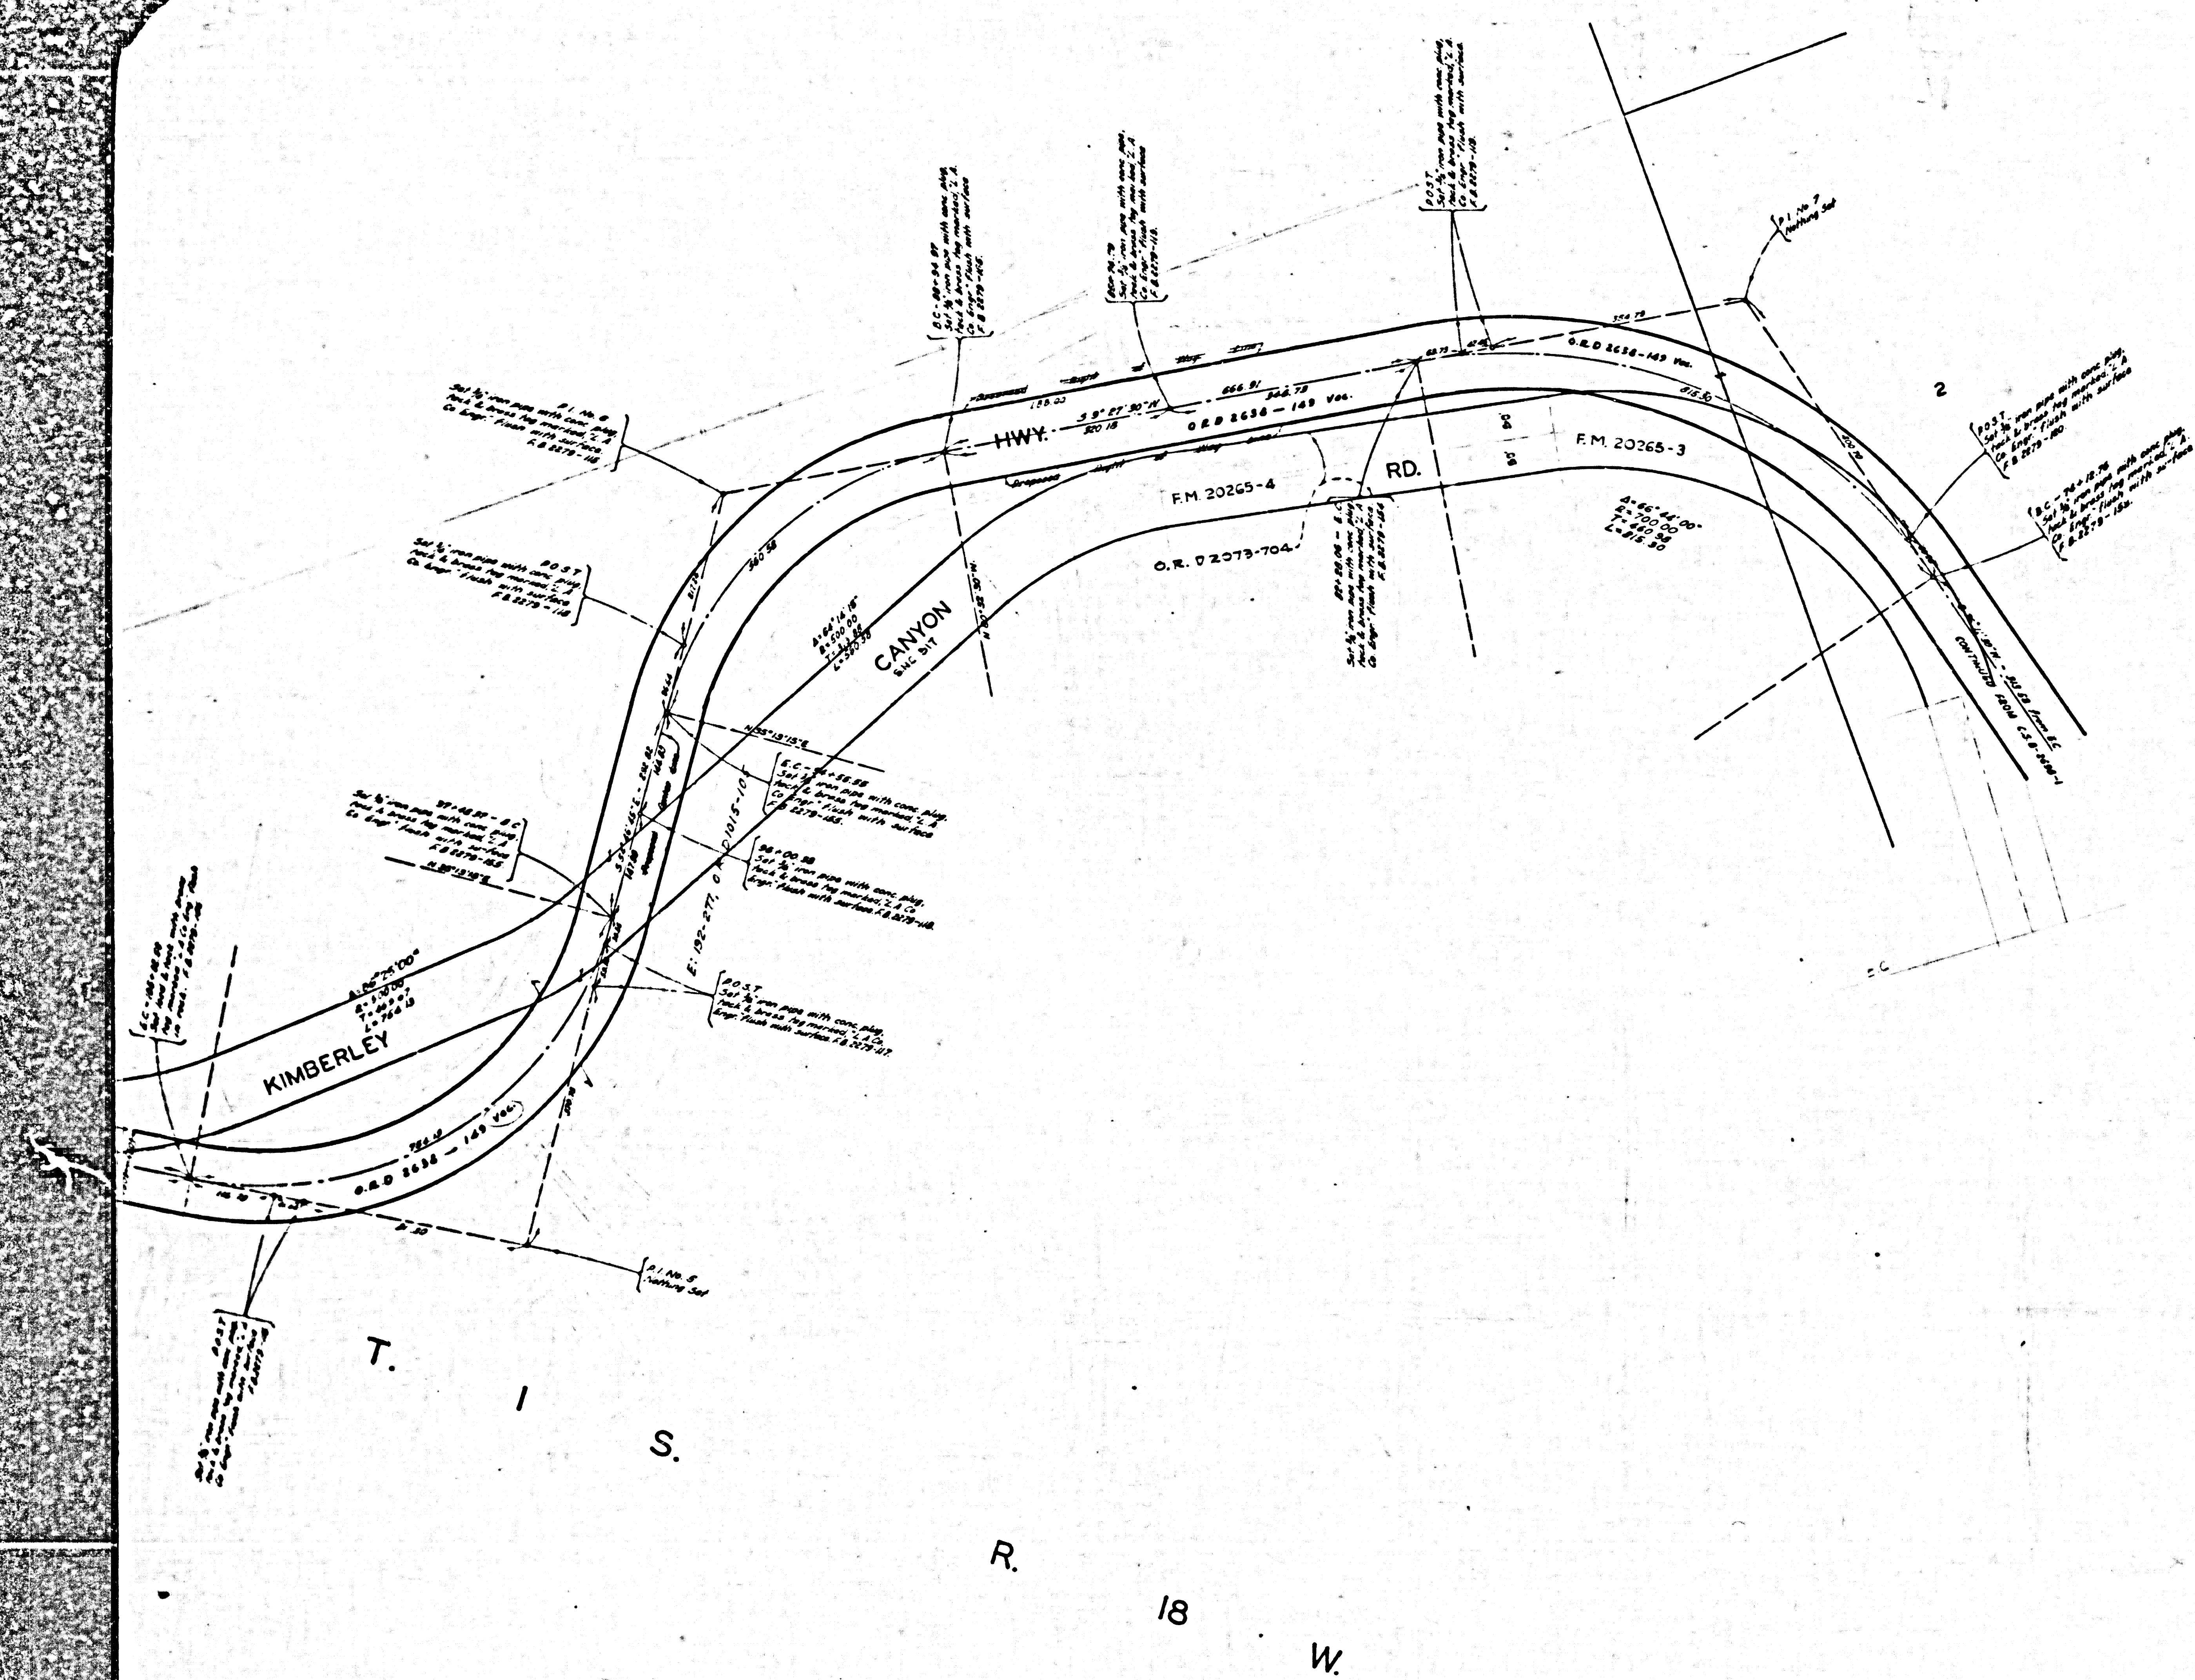

COUNTY OF LOS ANGELES
 MAP OF
MULHOLLAND HIGHWAY
 FROM
 KANAN ROAD
 TO
 BACKUS ROAD

COUNTY SURVEYORS MAP NO. B-2698
 SHEET NO. 2 OF 2 SHEETS
 SCALE: 1 INCH = 100 FT.


NOTE:
 THE ALIGNMENT OF MULHOLLAND HWY. AS
 SHOWN ON THIS MAP HAS BEEN REMOVED
 FROM THE MASTER PLAN OF HIGHWAYS BY
 AMENDMENT NO. 555 DATED AUG. 13, 1964.
 AND THE PROPOSED EASEMENTS WHICH WERE
 ATTENDANT THERETO HAVE BEEN DELETED.
 JULY 1973 BY M.H.

JOB NUMBER 0912 65
 JOHN A. LAMBIE - COUNTY ENGINEER
 SURVEYED FEB. 1959 TO FEB. 1960
 SURVEYED ON REQUEST OF THE ROAD
 COMMISSIONER UNDER SEC. 79 ORD. 4099 BY
 LETTER DATED JULY 7, 1955.
 BEARINGS ARE BASED ON THE CALIFORNIA
 COORDINATE SYSTEM ZONE 7, PER SEC. 8809
 PUBLIC RESOURCES CODE. SEE C.S. 9423
 P.B. 2279-5-100
 FIELD WORK BY..... J. M. UHARRET
 OFFICE WORK BY..... S. SHINGOA
 T. H. BURNS
 CHECKED BY..... S. H. MILLER
 W. J. BRENNER

INDEX #3
 144-037

Kimberley Canyon Sta. located Nov. 1964 T.A.B.
 Addition to "Note" made July 1973. M.H.
 Survey data added for N/2 Sec. 7, T.1S., R. 18W., S. 35 ... Dec. 1974

SHEET NO. 5 OF 5 SHEETS
COUNTY SURVEYORS MAP NO. B-58888

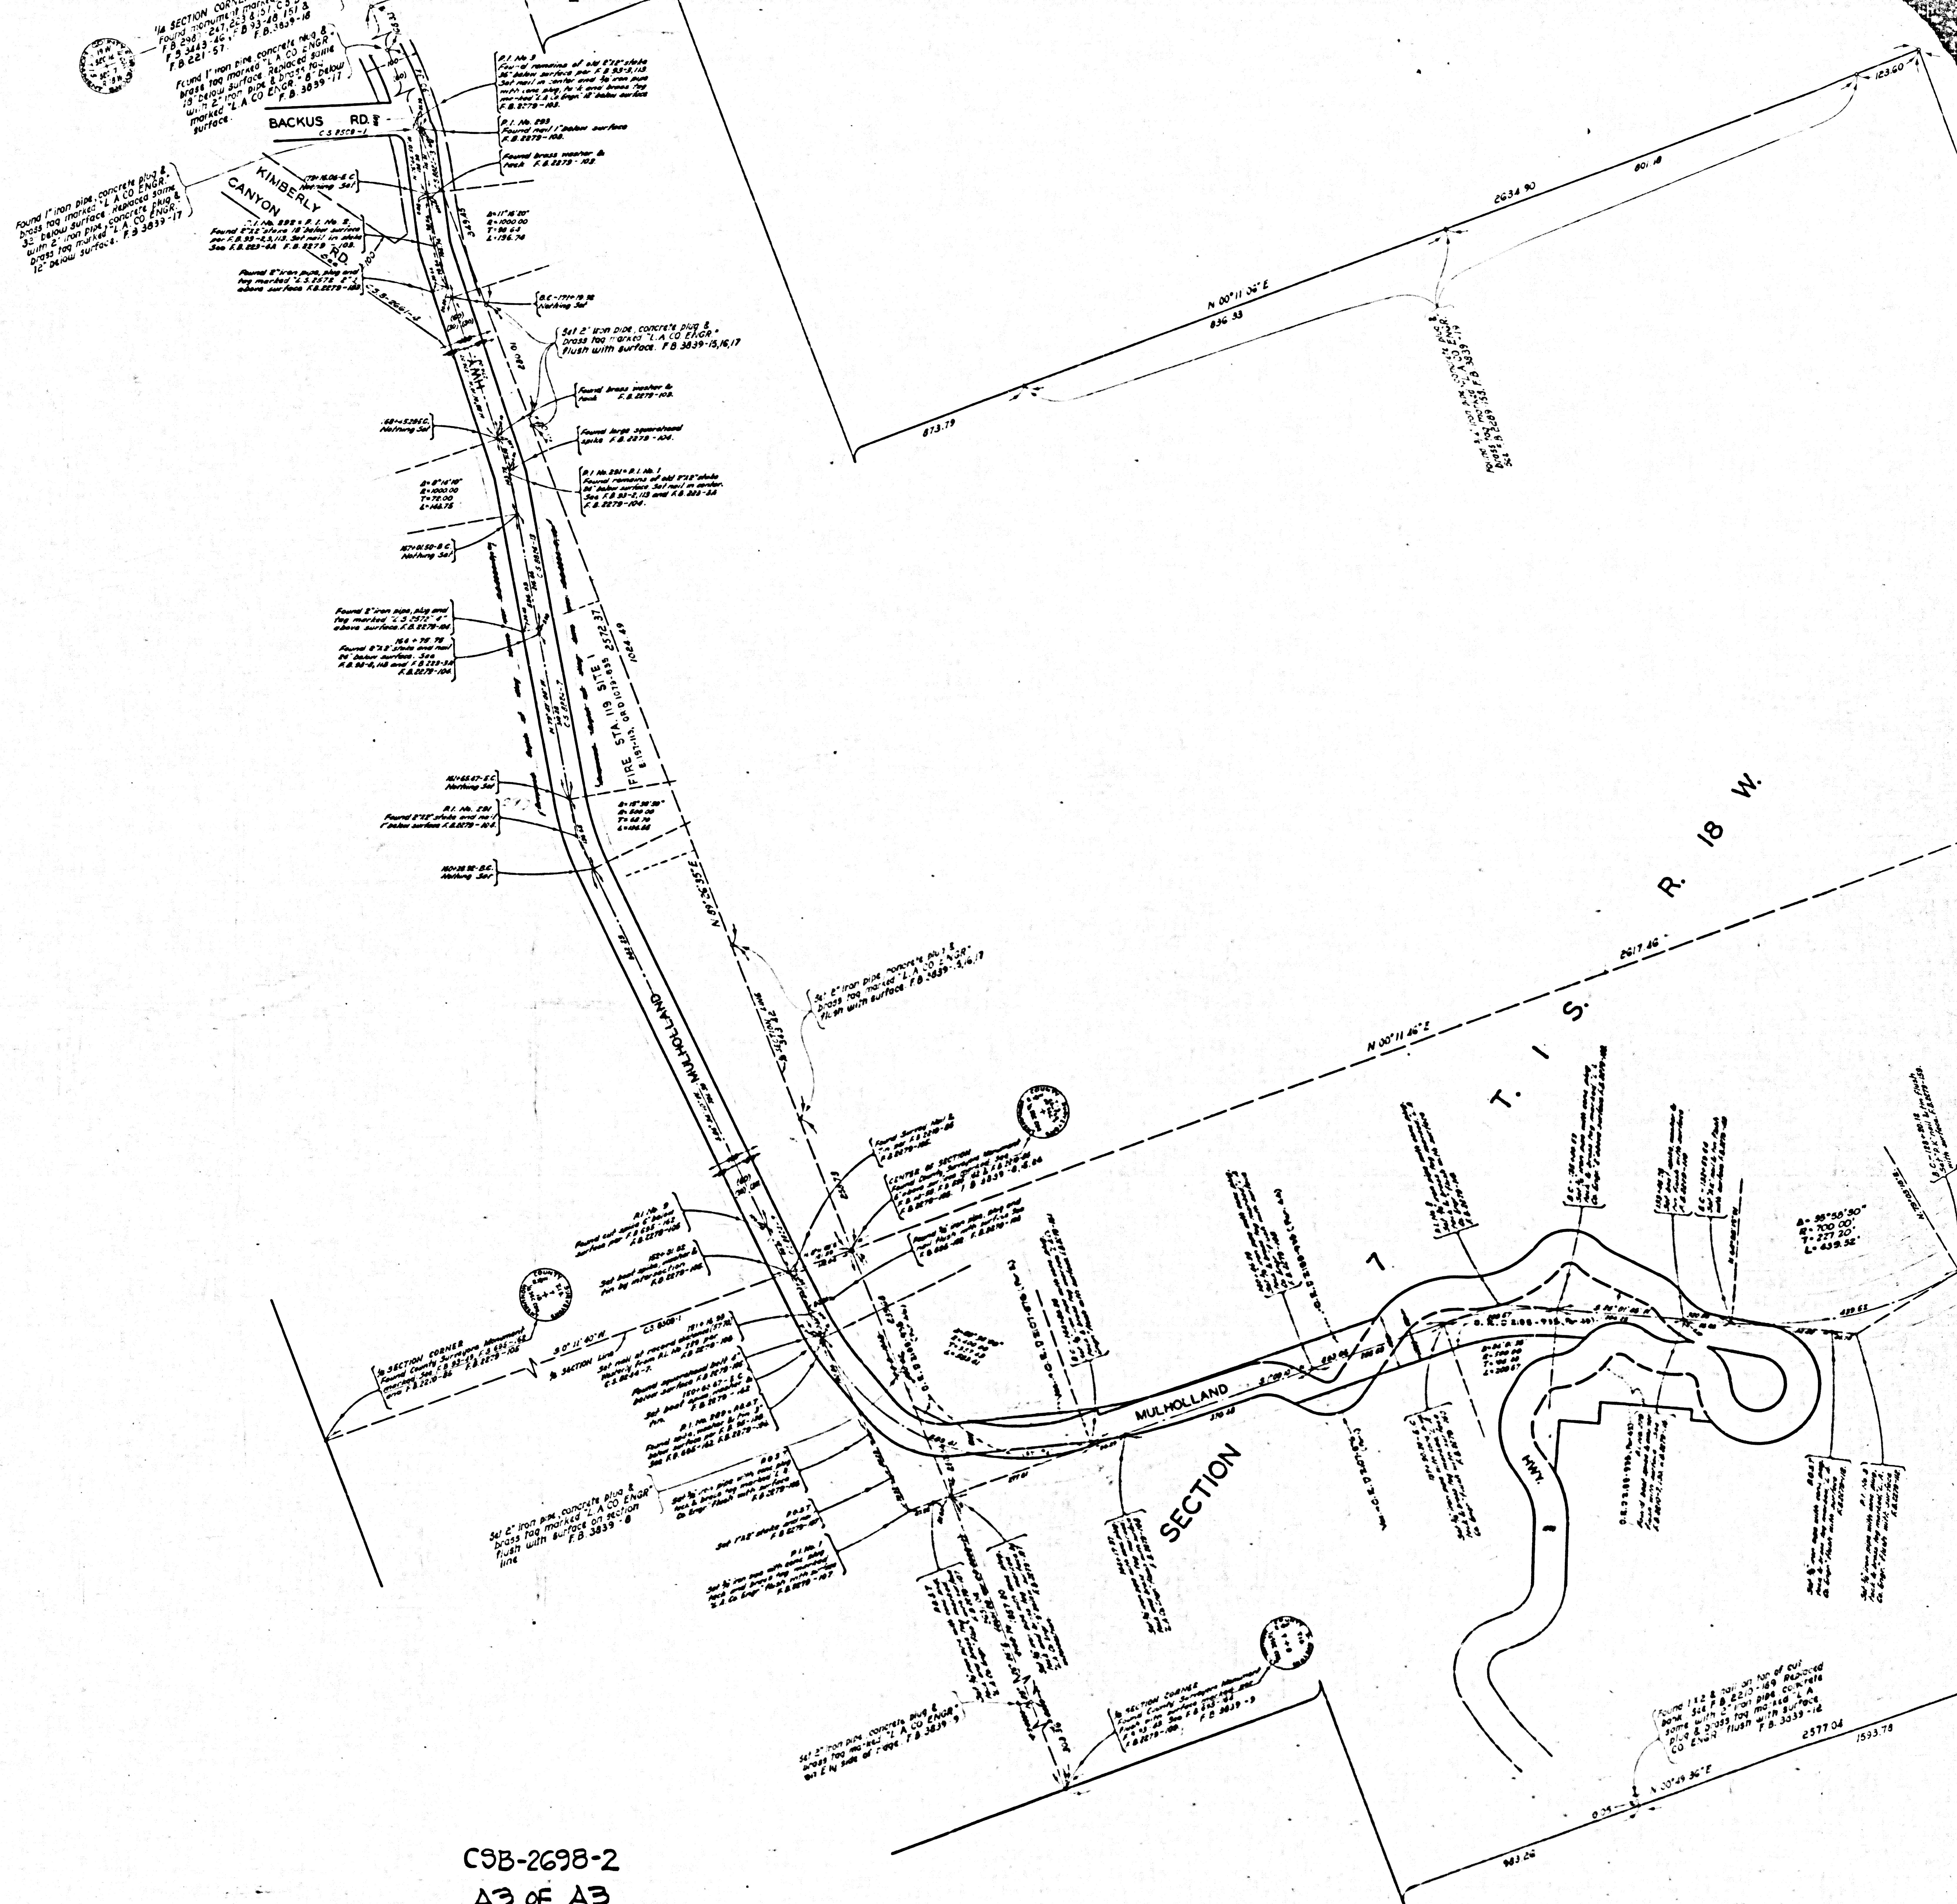

CSB-2698-2
A3 of A3