


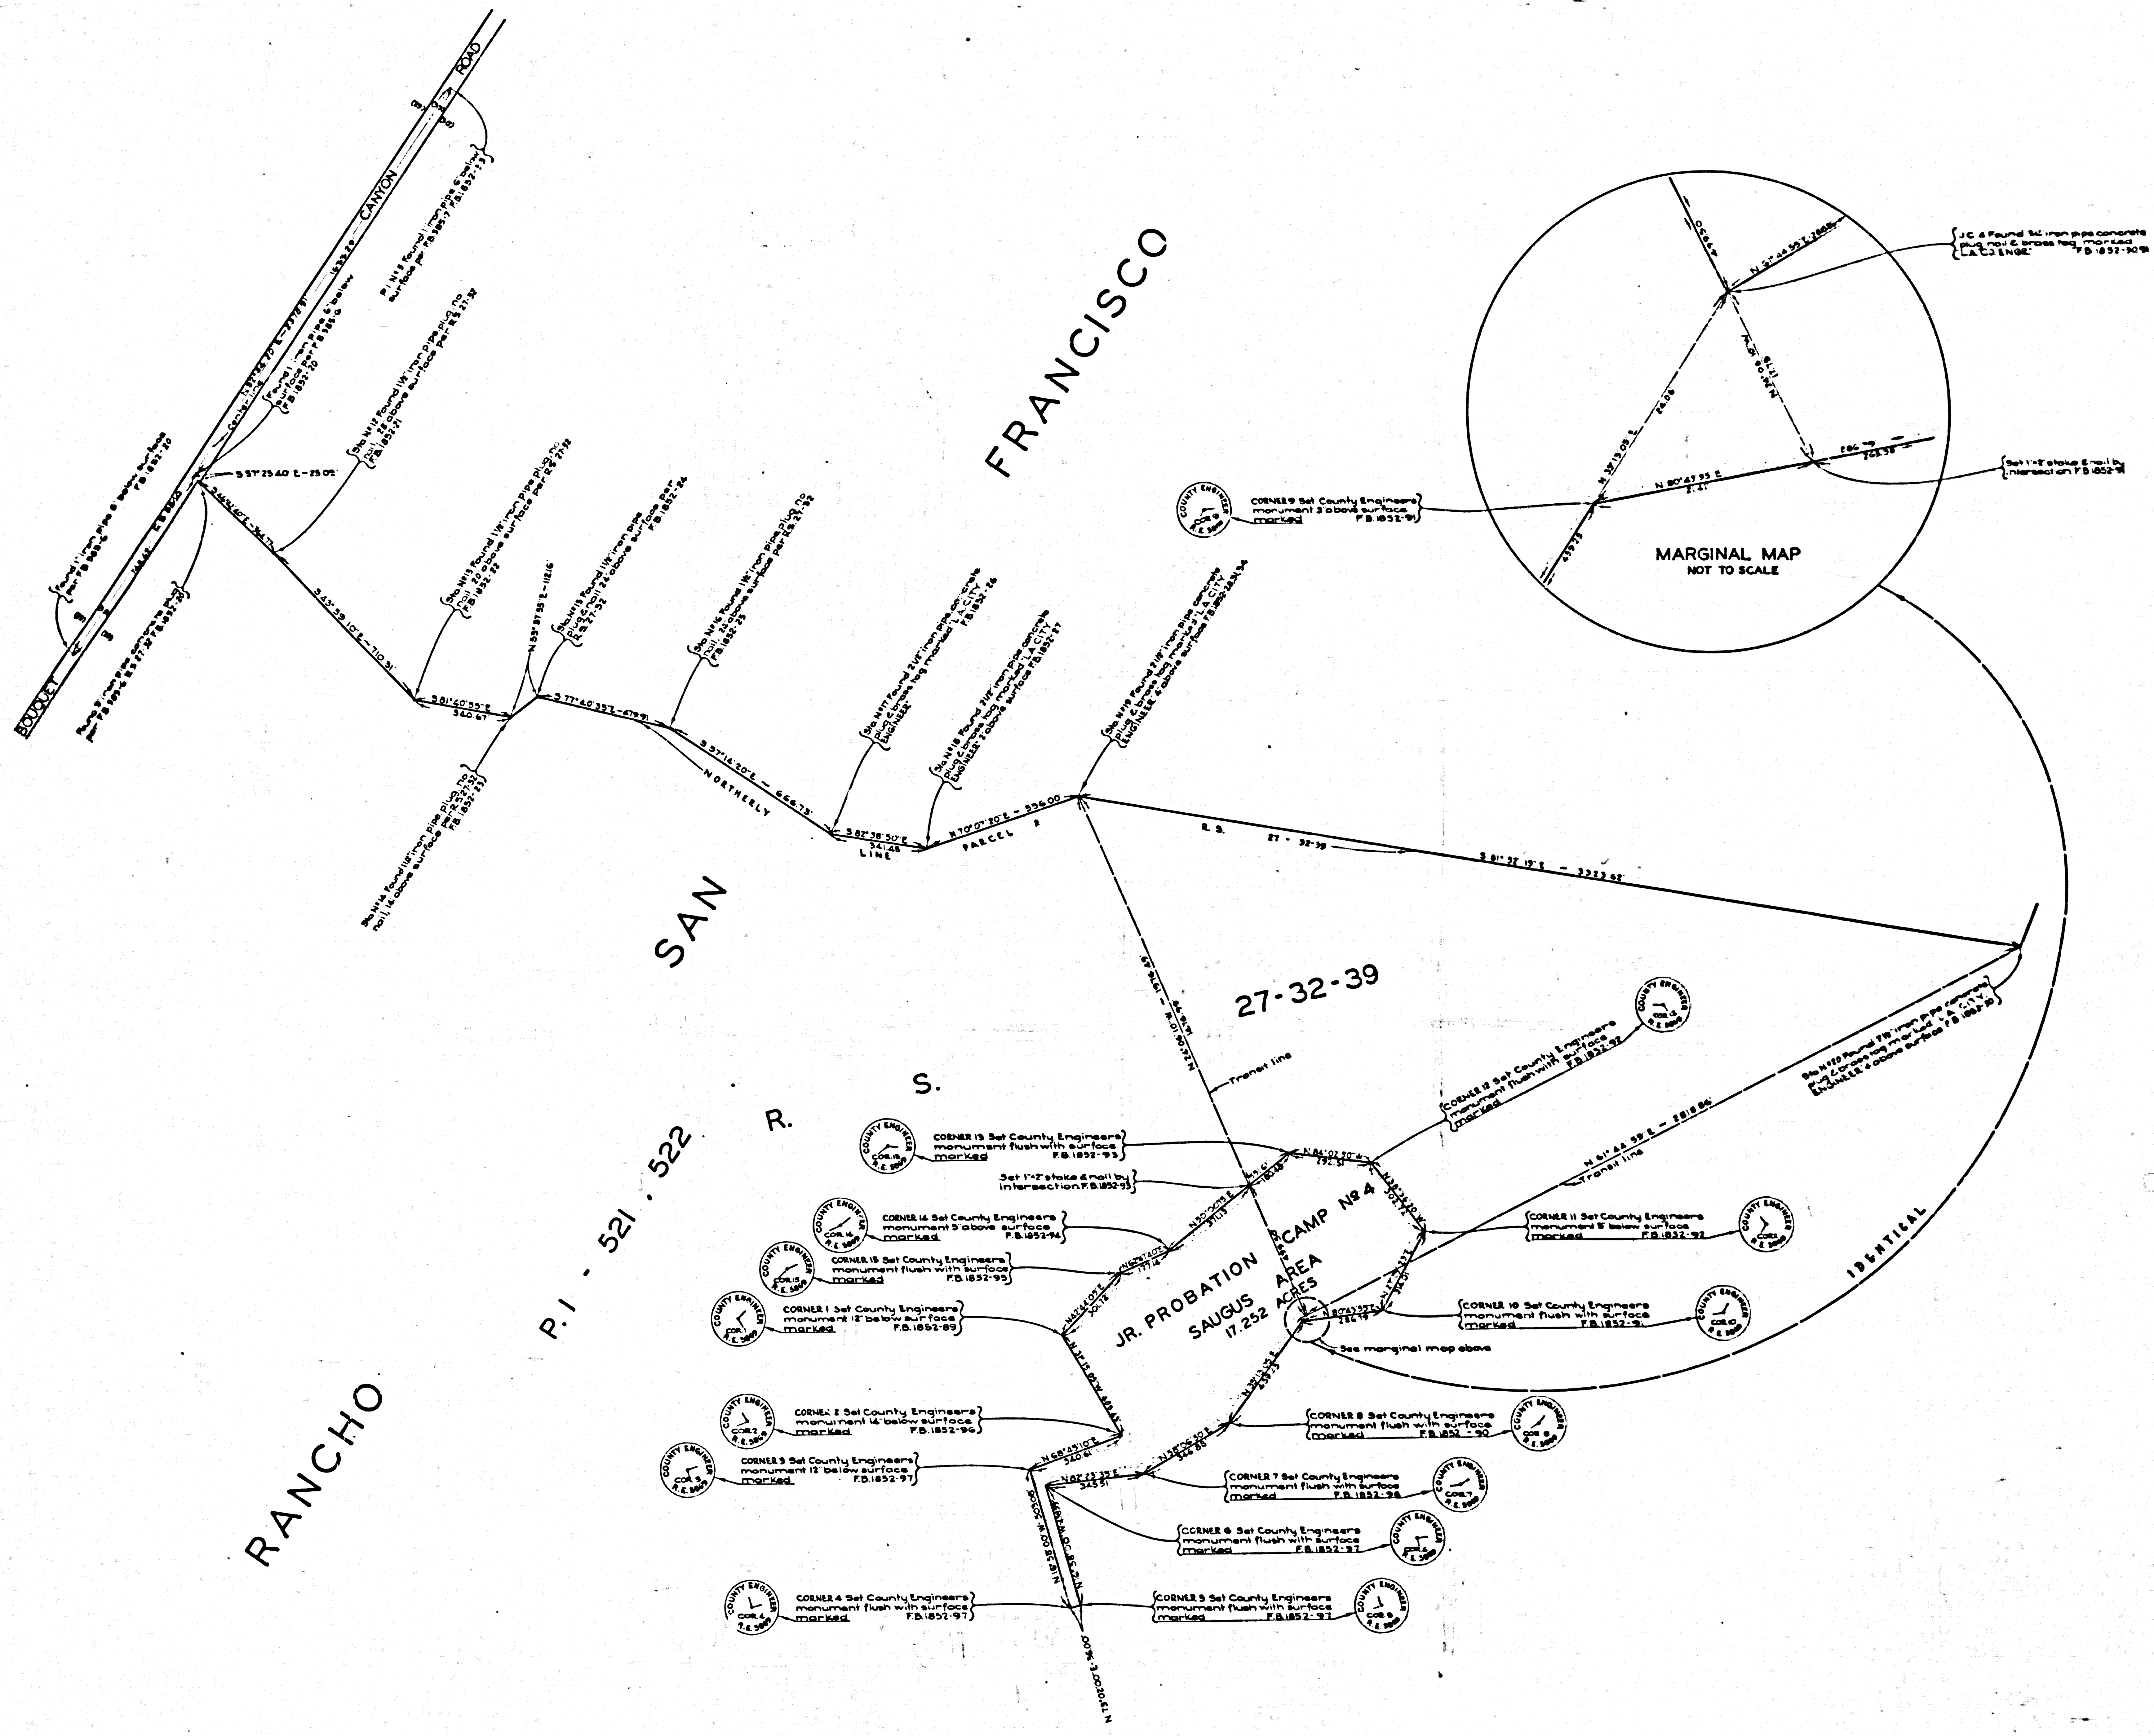

COUNTY OF LOS ANGELES
 MAP OF
JUNIOR PROBATION CAMP NO. 4
SAUGUS AREA
 BEING A PORTION OF THE RANCHO
 SAN FRANCISCO PATENT 1-521.522
 COUNTY SURVEYORS MAP NO. B-2699
 SCALE: 1 INCH = 200 FT.

JOB NUMBER 0080.01
 JOHN A. LAMBIE - COUNTY ENGINEER
 SURVEYED JUNE 1958
 SURVEYED ON REQUEST OF THE COUNTY
 ENGINEER UNDER SECTION 78
 ORD. 4089 BY LETTER DATED MAR 25, 1957
 BEARINGS ARE BASED ON THE BEARING OF
 BOUQUET CANYON ROAD PER C.S. 8640
 F.B. 1852-1 - 02
 FIELD WORK BY..... C.L. WRIGHT
 R.C. WILSON
 L.L. BROWN
 OFFICE WORK BY..... T.M. PALMER
 CHECKED BY..... C.J. GALLI
 S.H. MILLER

CSB-2699
 A1 of A1

INDEX 42
 224-117