



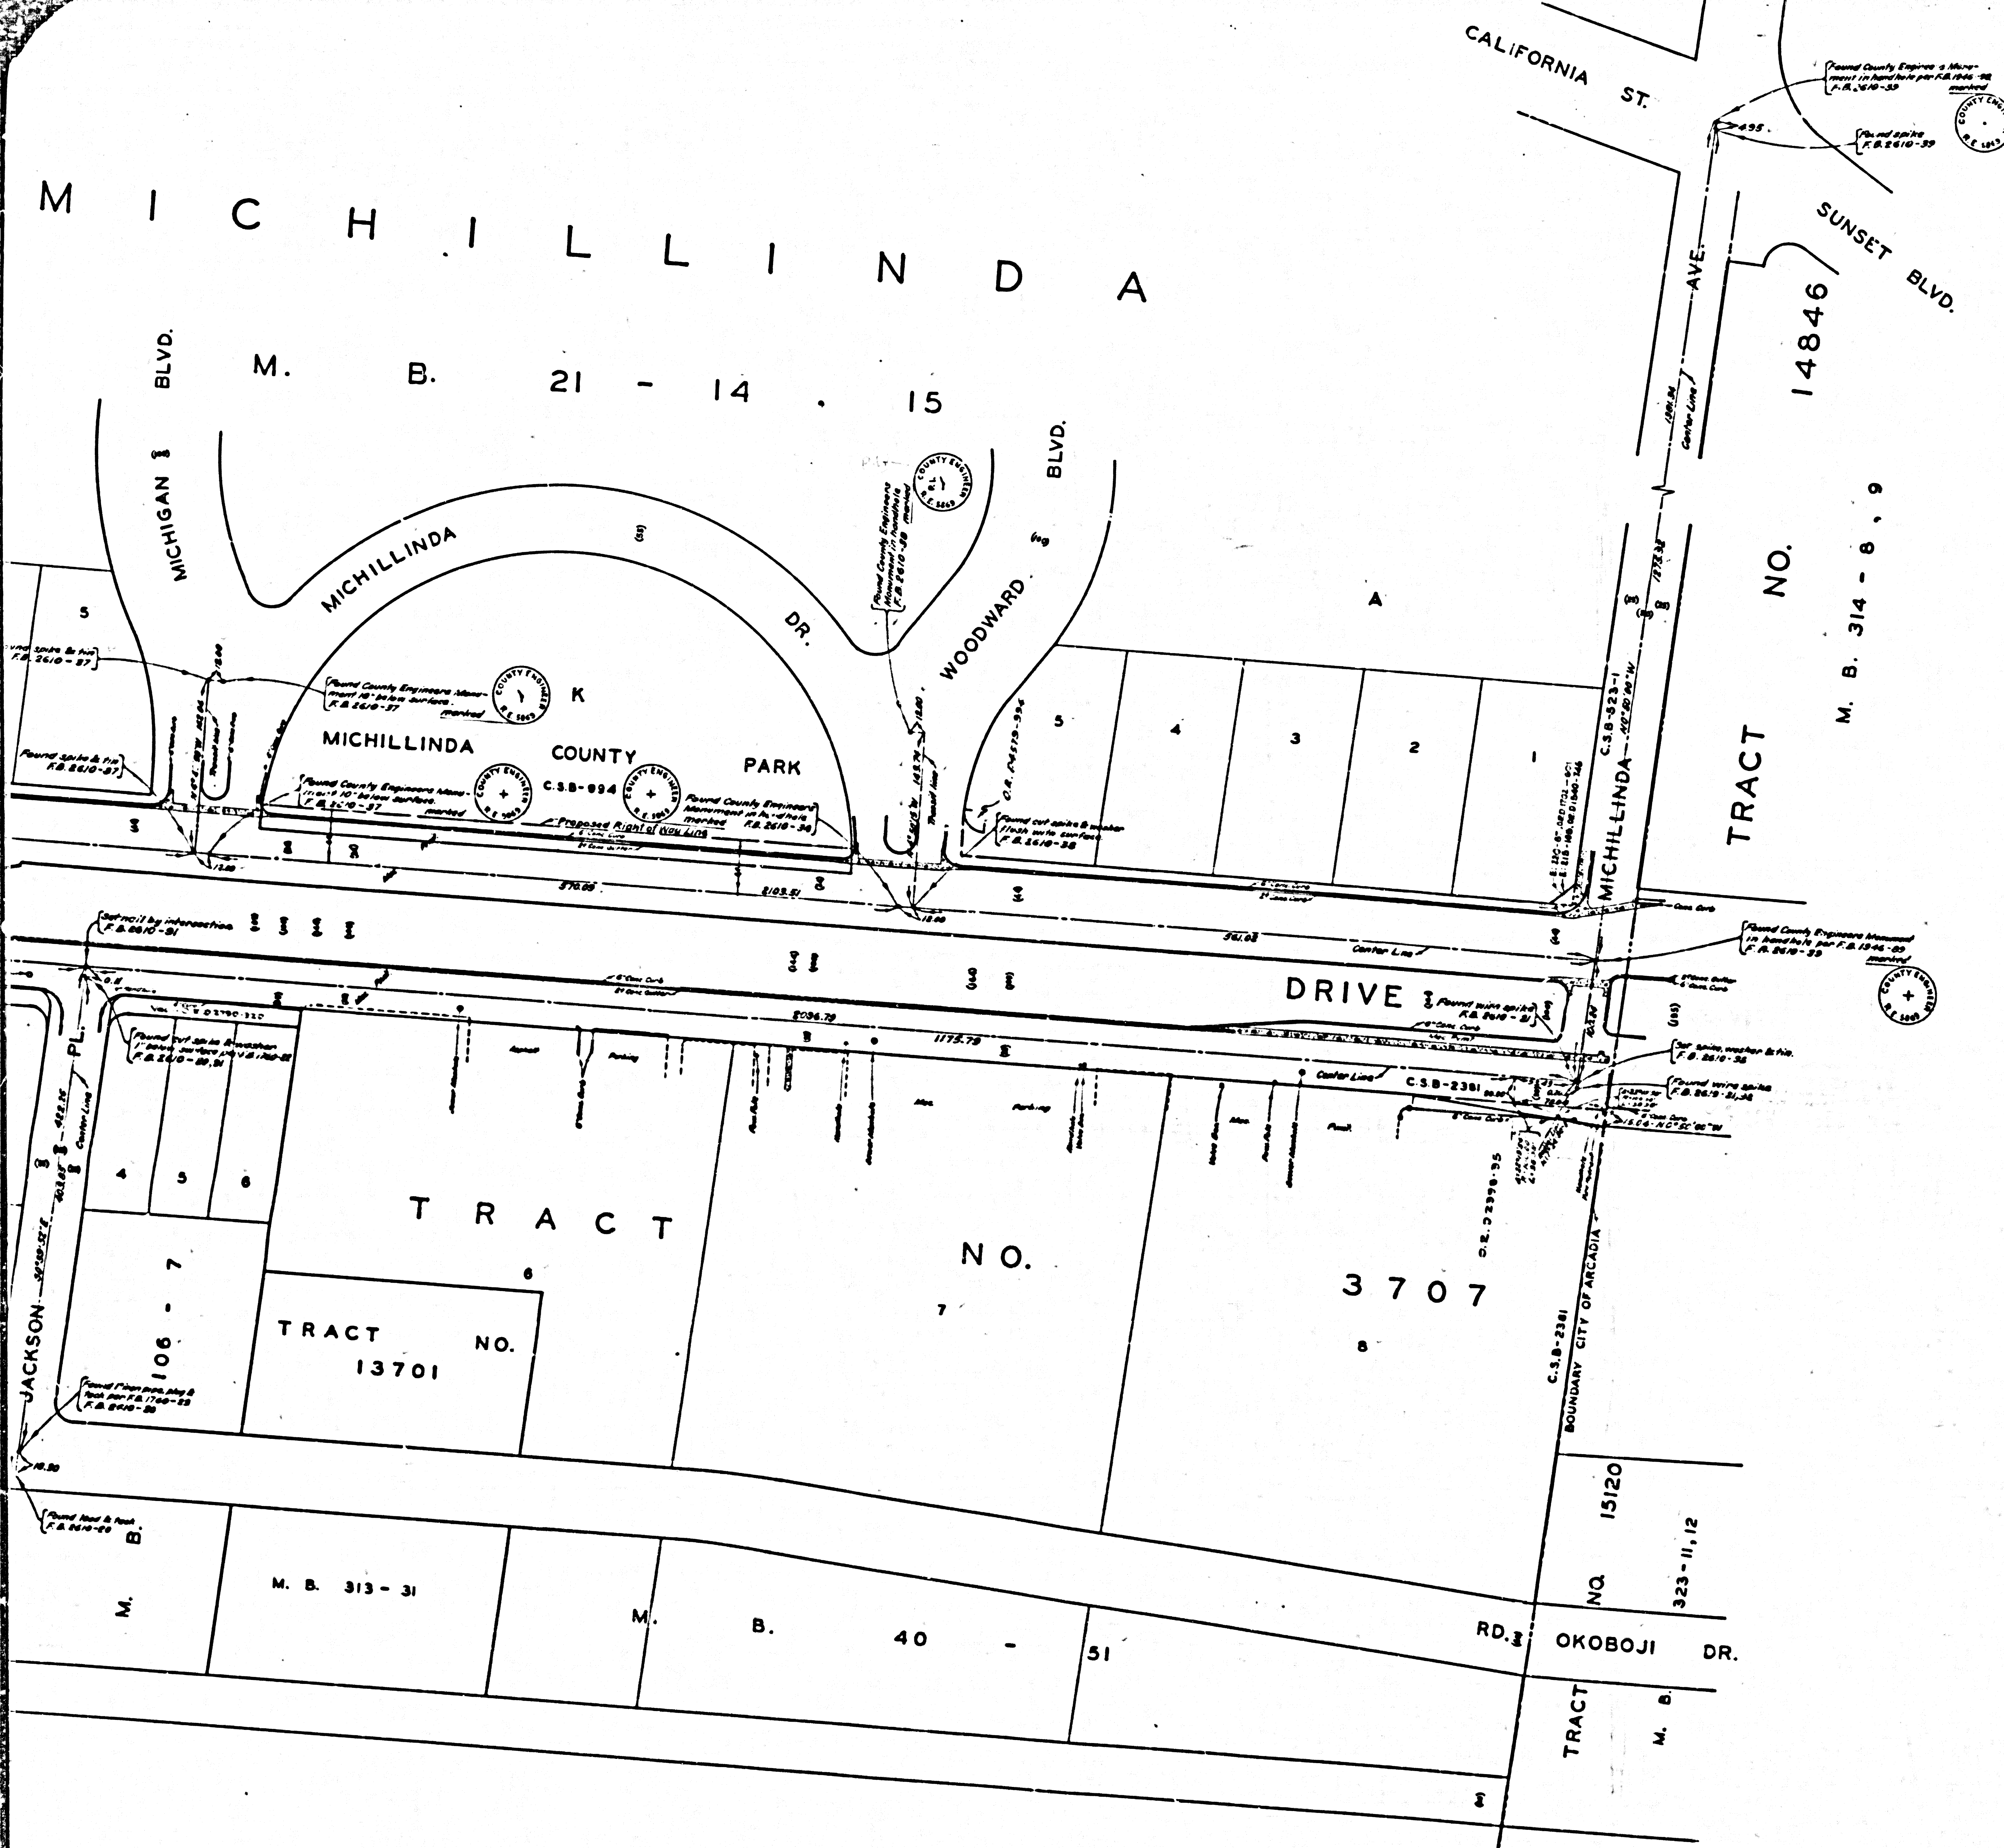


COUNTY OF LOS ANGELES
 MAP OF
HUNTINGTON DRIVE
 FROM
 MICHILLINDA AVENUE
 TO
 SAN GABRIEL BOULEVARD
 COUNTY SURVEYORS MAP NO. B-2700
 SCALE=1 INCH= 50 FT.

JOB NUMBER 9075.00
 JOHN A. LAMBE-COUNTY ENGINEER
 SURVEYED 1959
 SURVEYED ON REQUEST OF THE REGIONAL
 PLANNING COMMISSION UNDER SEC. 70,
 ORD. 4090, BY LETTER DATED JUNE 10, 1959
 AND BY BOARD ORDER DATED DEC. 11, 1951.
 BEARINGS ARE BASED ON THE BEARING
 OF SAN GABRIEL BLVD. PER C.S.B.-2130.
 P. B. 2610 - 5 - 00
 FIELD WORK BY R.L. WILLEY
 OFFICE WORK BY R.L. GREEN
 CHECKED BY AUSTIN
 Drawn June 1961 by T.W.

C.S.B.-2700
 A1 of A4

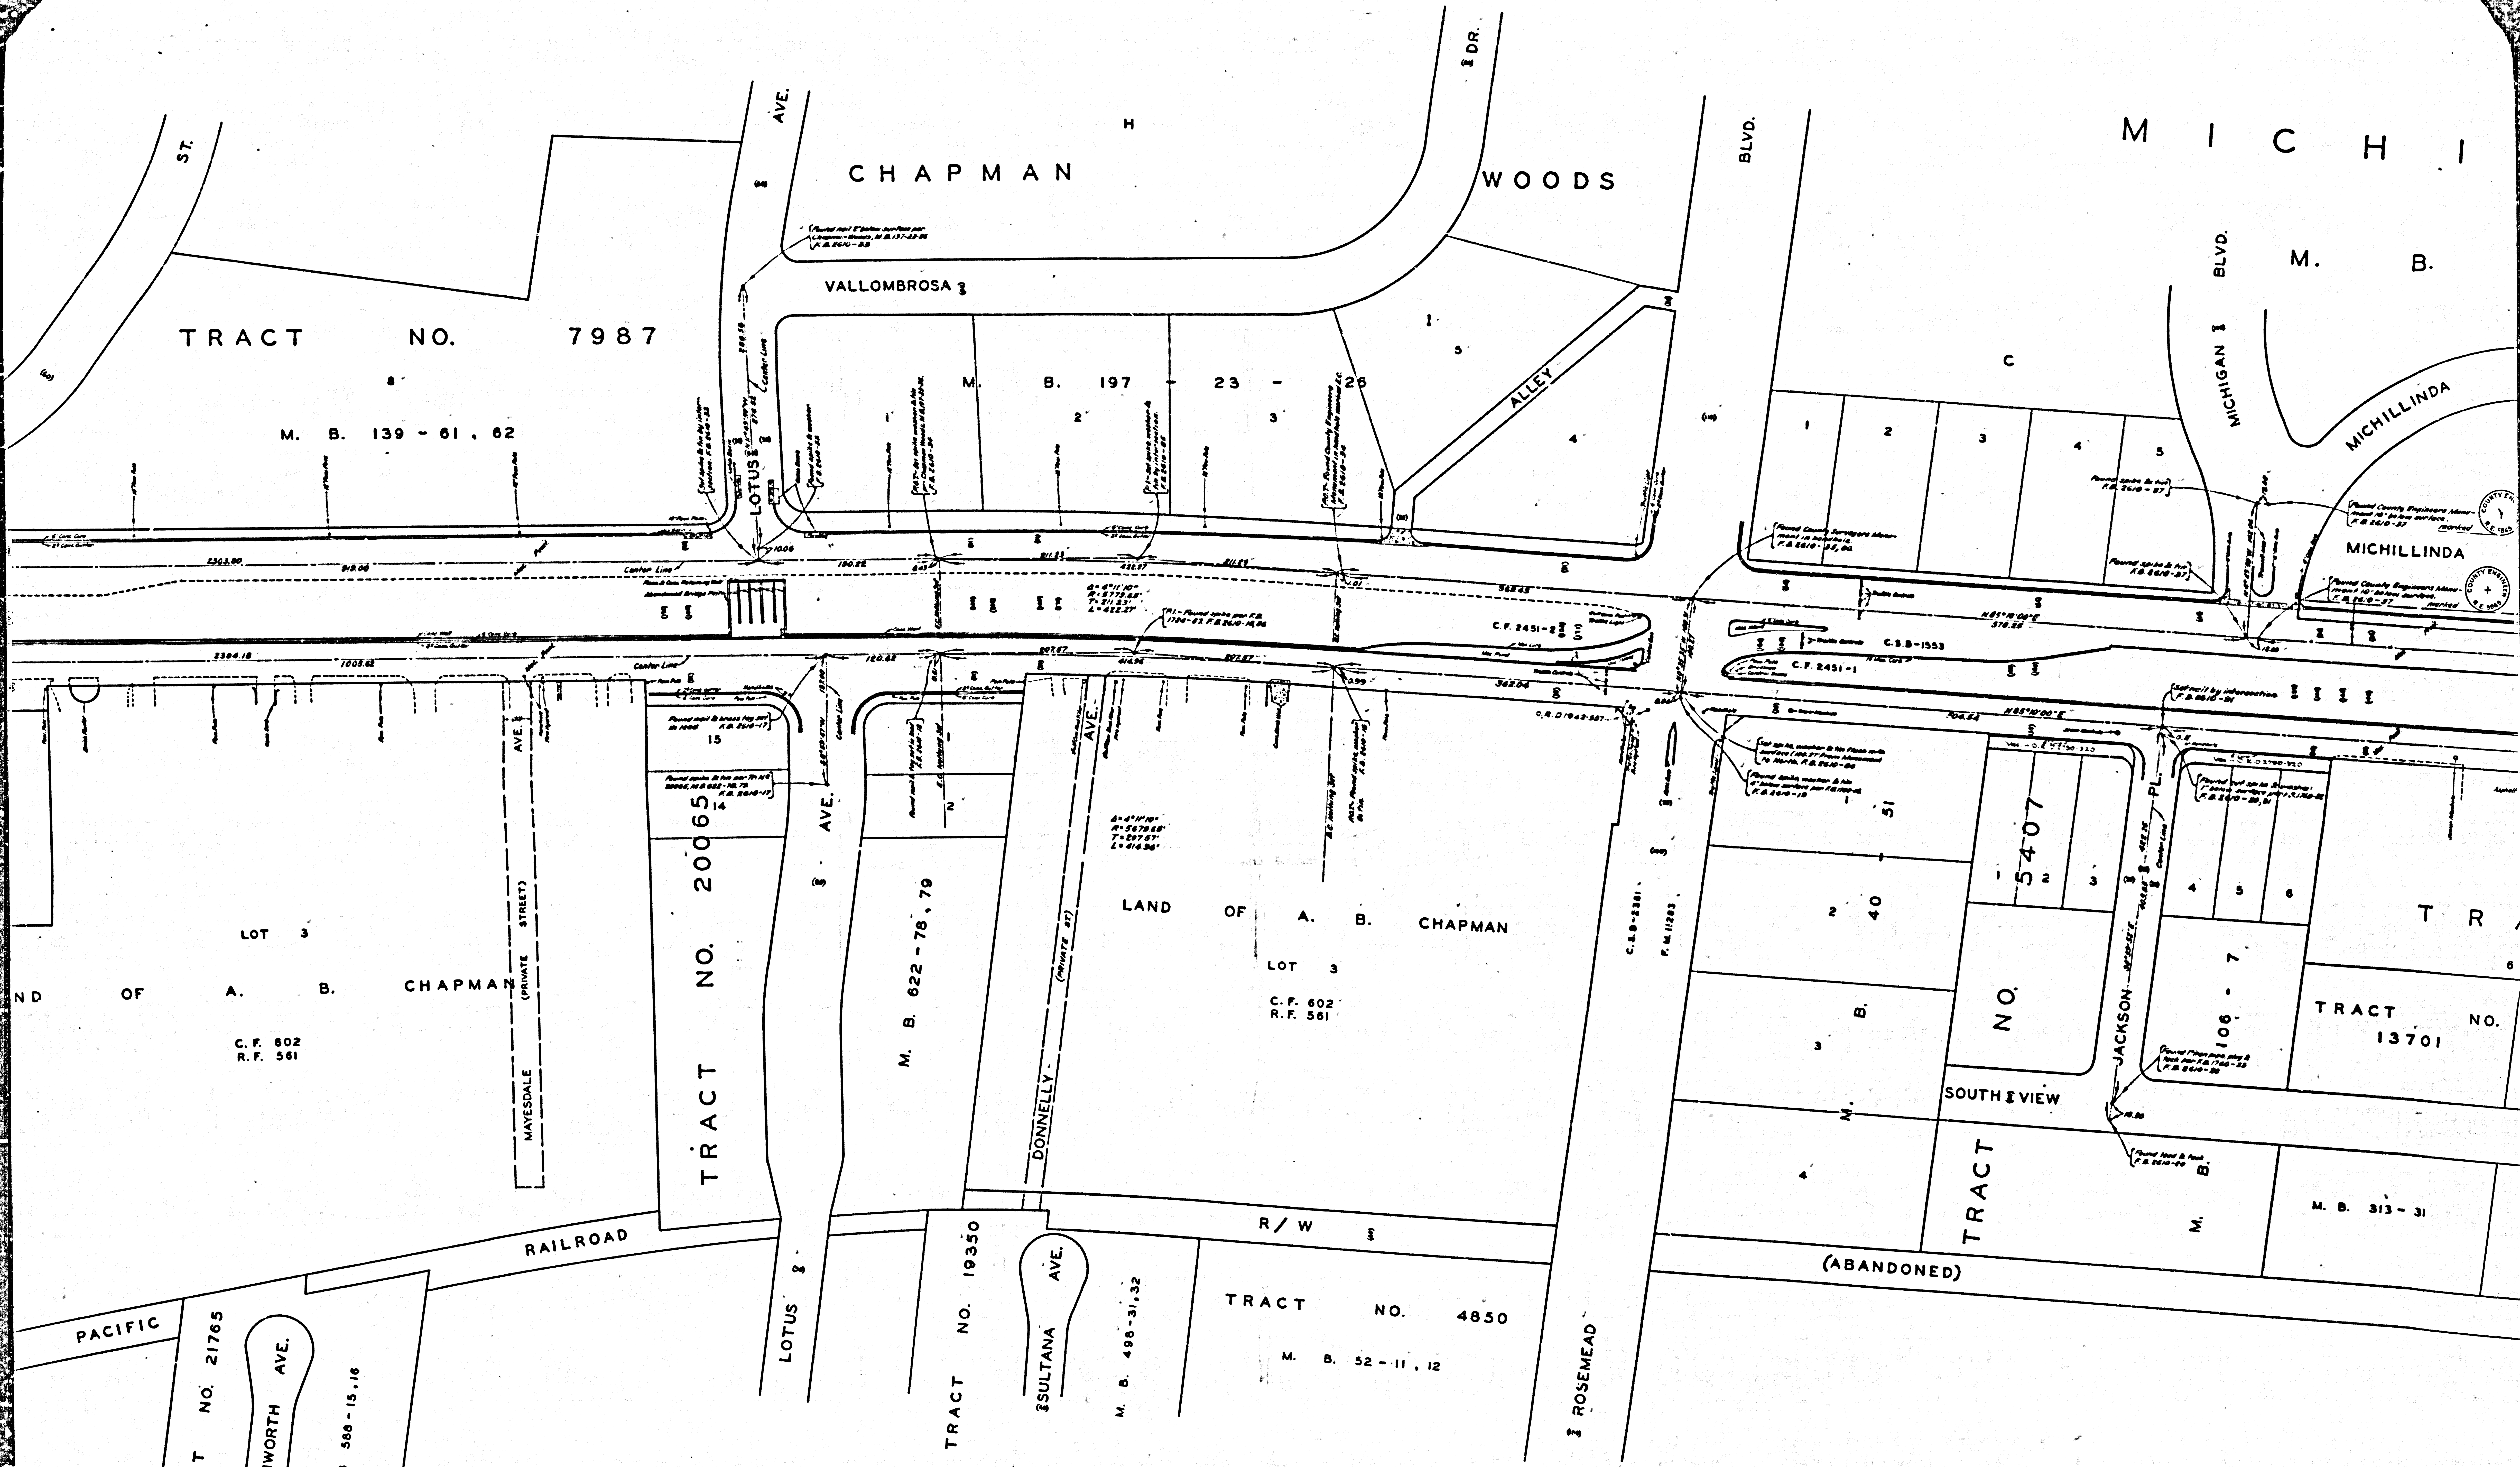

CSB-2700
A2 of A4

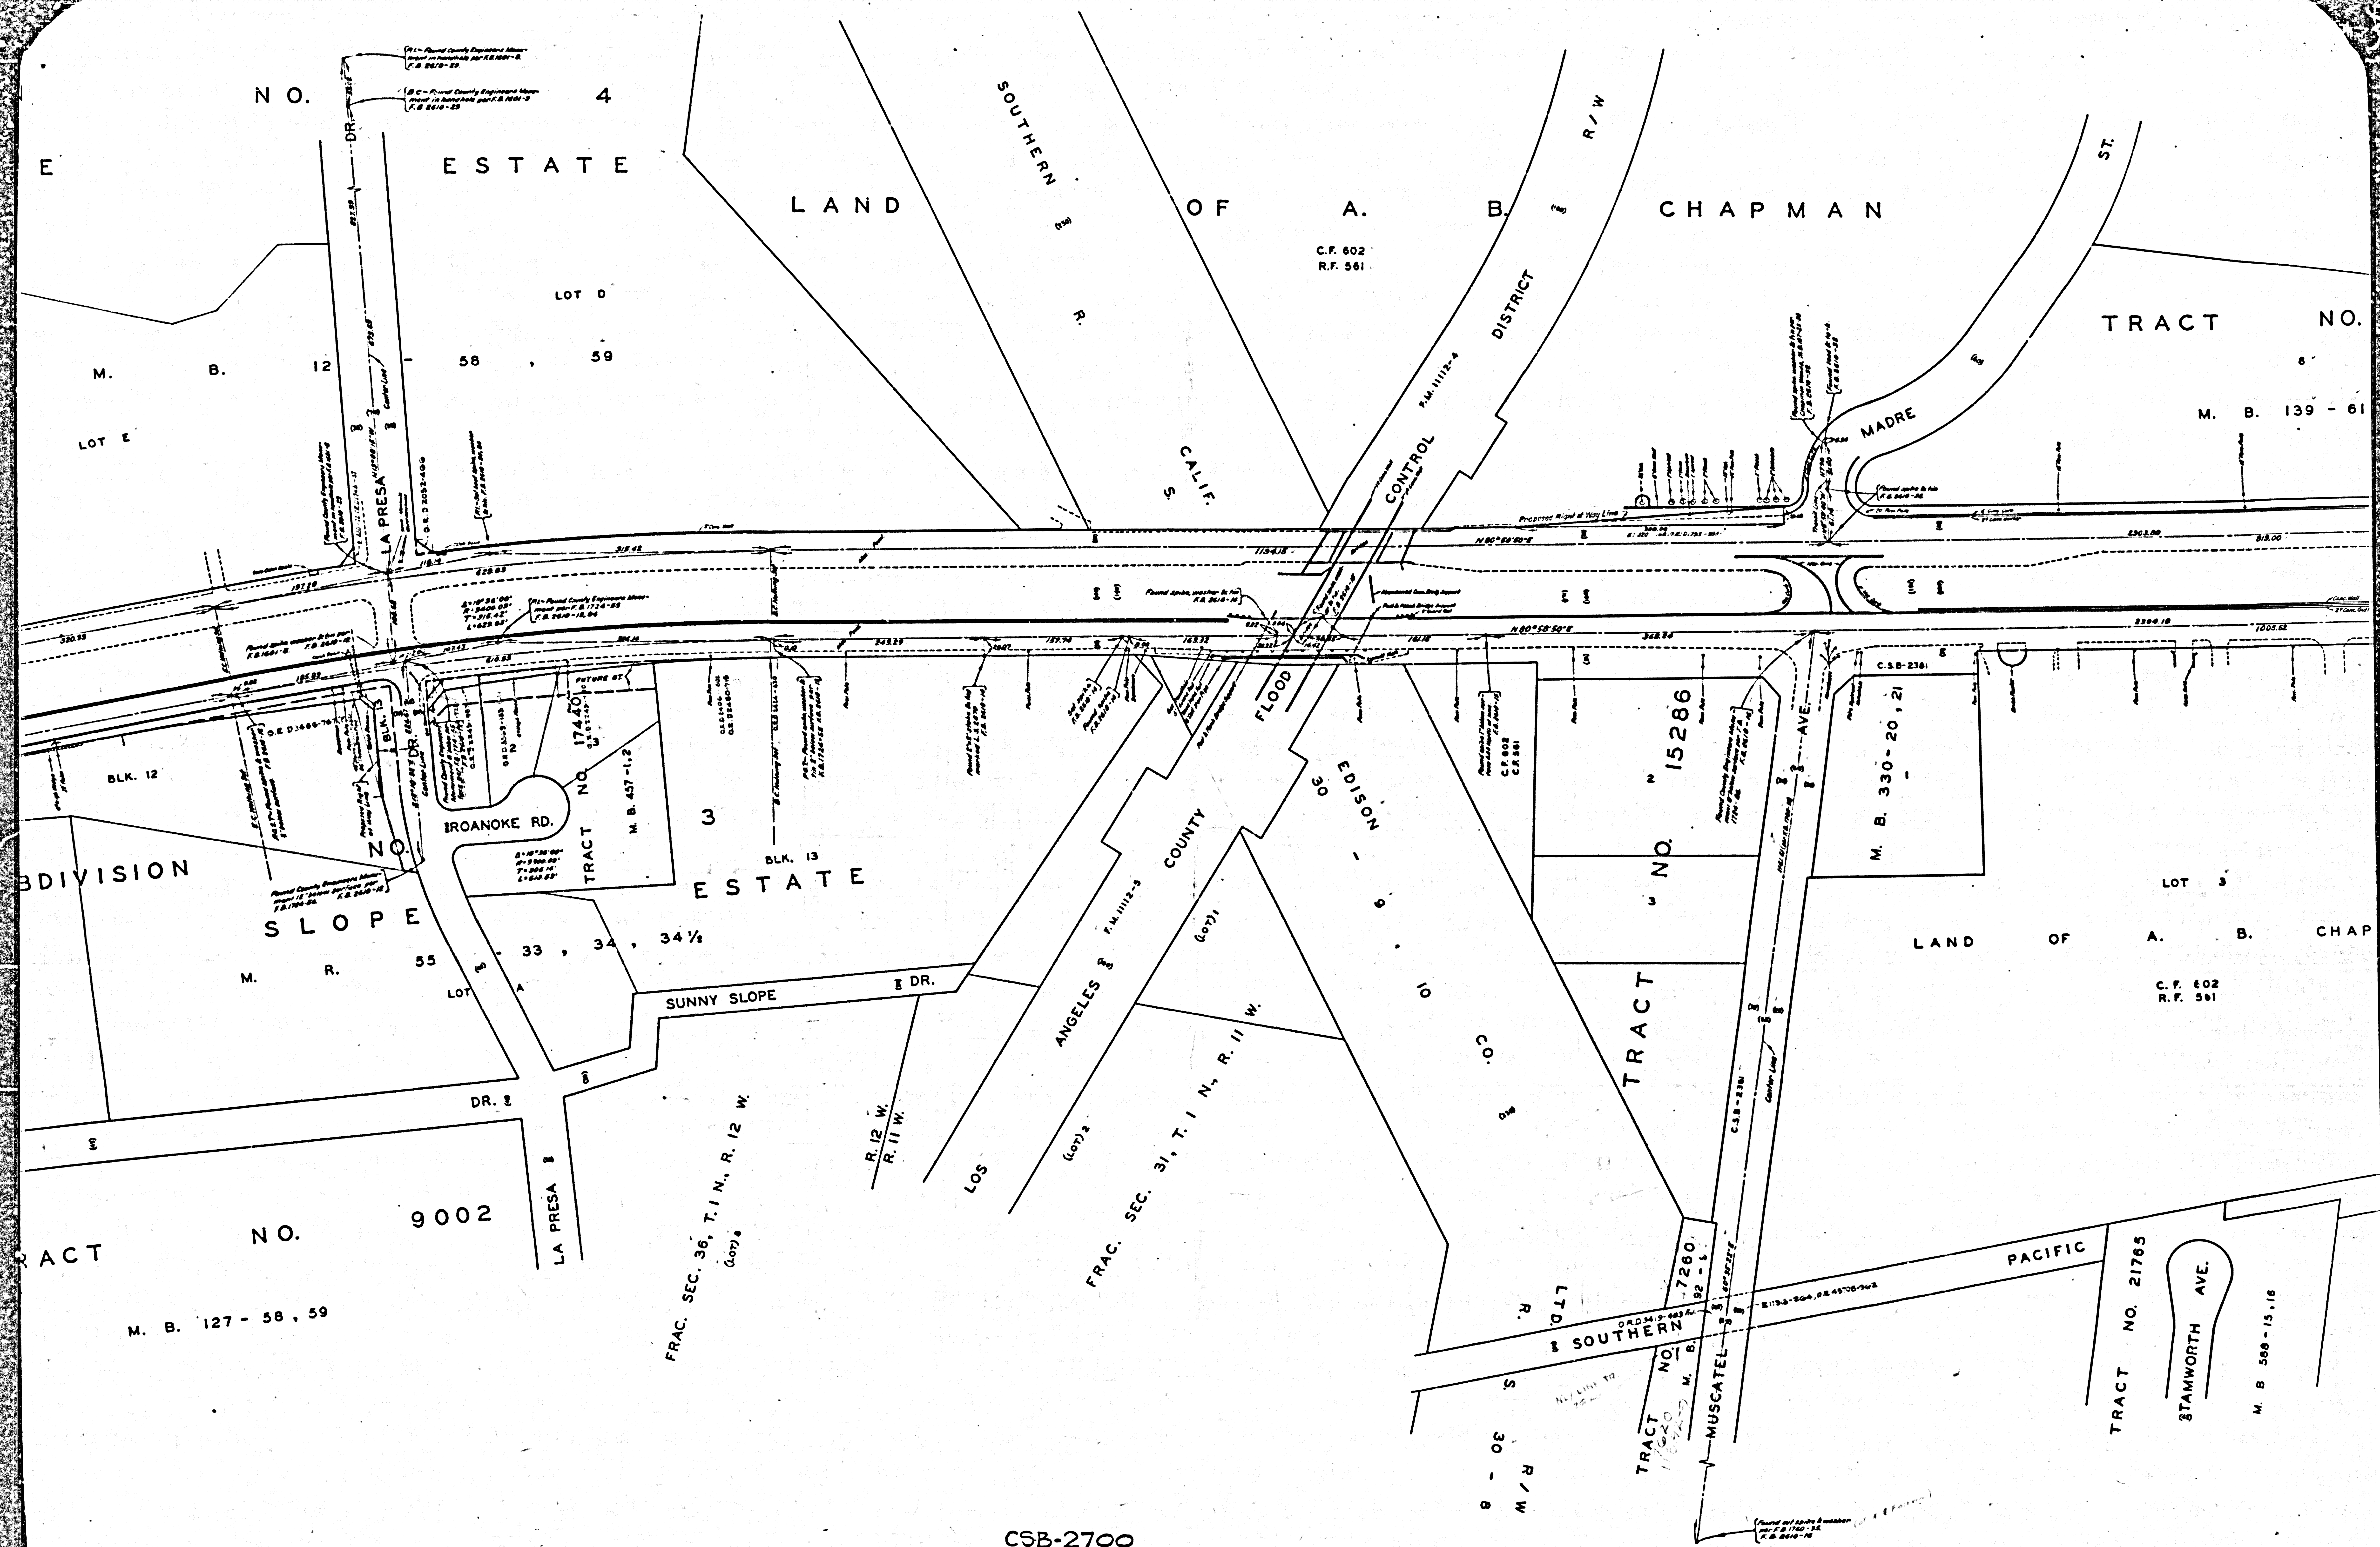

CSB-2700
A3 of A4

SUNNY

SLOPE

LOT B

LOT 1

LOT C

LOT E

8839

TRACT NO. 8839
M. B. 146-3-7
BLVD. 1

TRACT

NO.

13756

STONELEY

M. B. 329 - 21, 22

TRACT

NO.

6804

M. B. 75 - 88

HUNTINGTON

R. S. 29 - 31

M. R. 55 - 33

34, 34 1/2

TRACT

NO. 12862

JOSARD

M. B.

263 - 33, 34

FERNCROFT

RD.

SUNNY

BLK. 14

SUBDIVISION

SLOPE

M. R. 55

TRACT

NO.

90

M. B. 127 - 58, 59

VISTA

TRACT NO. 13474

M. B. 273 - 34, 35

ALLEY

SAN GABRIEL

BLVD. 1