
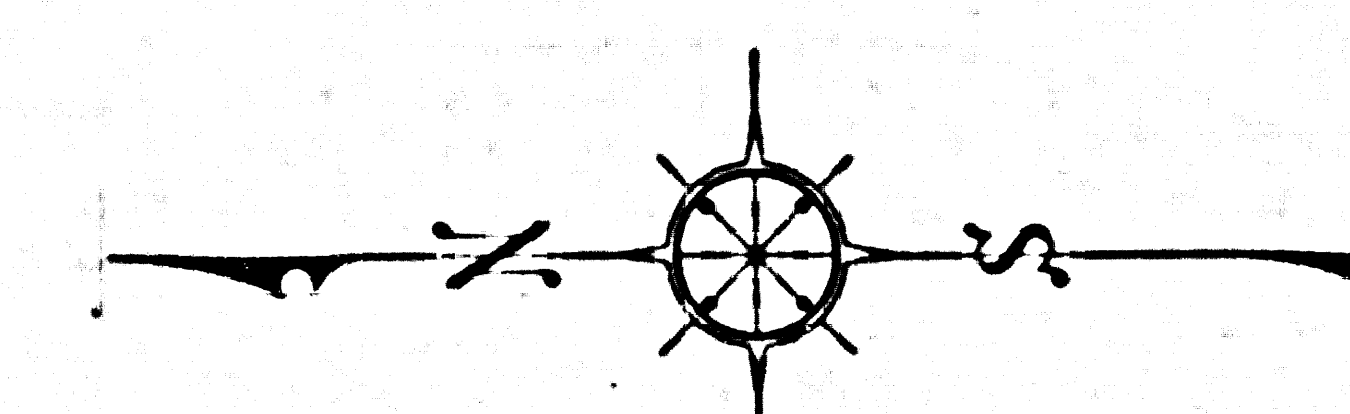


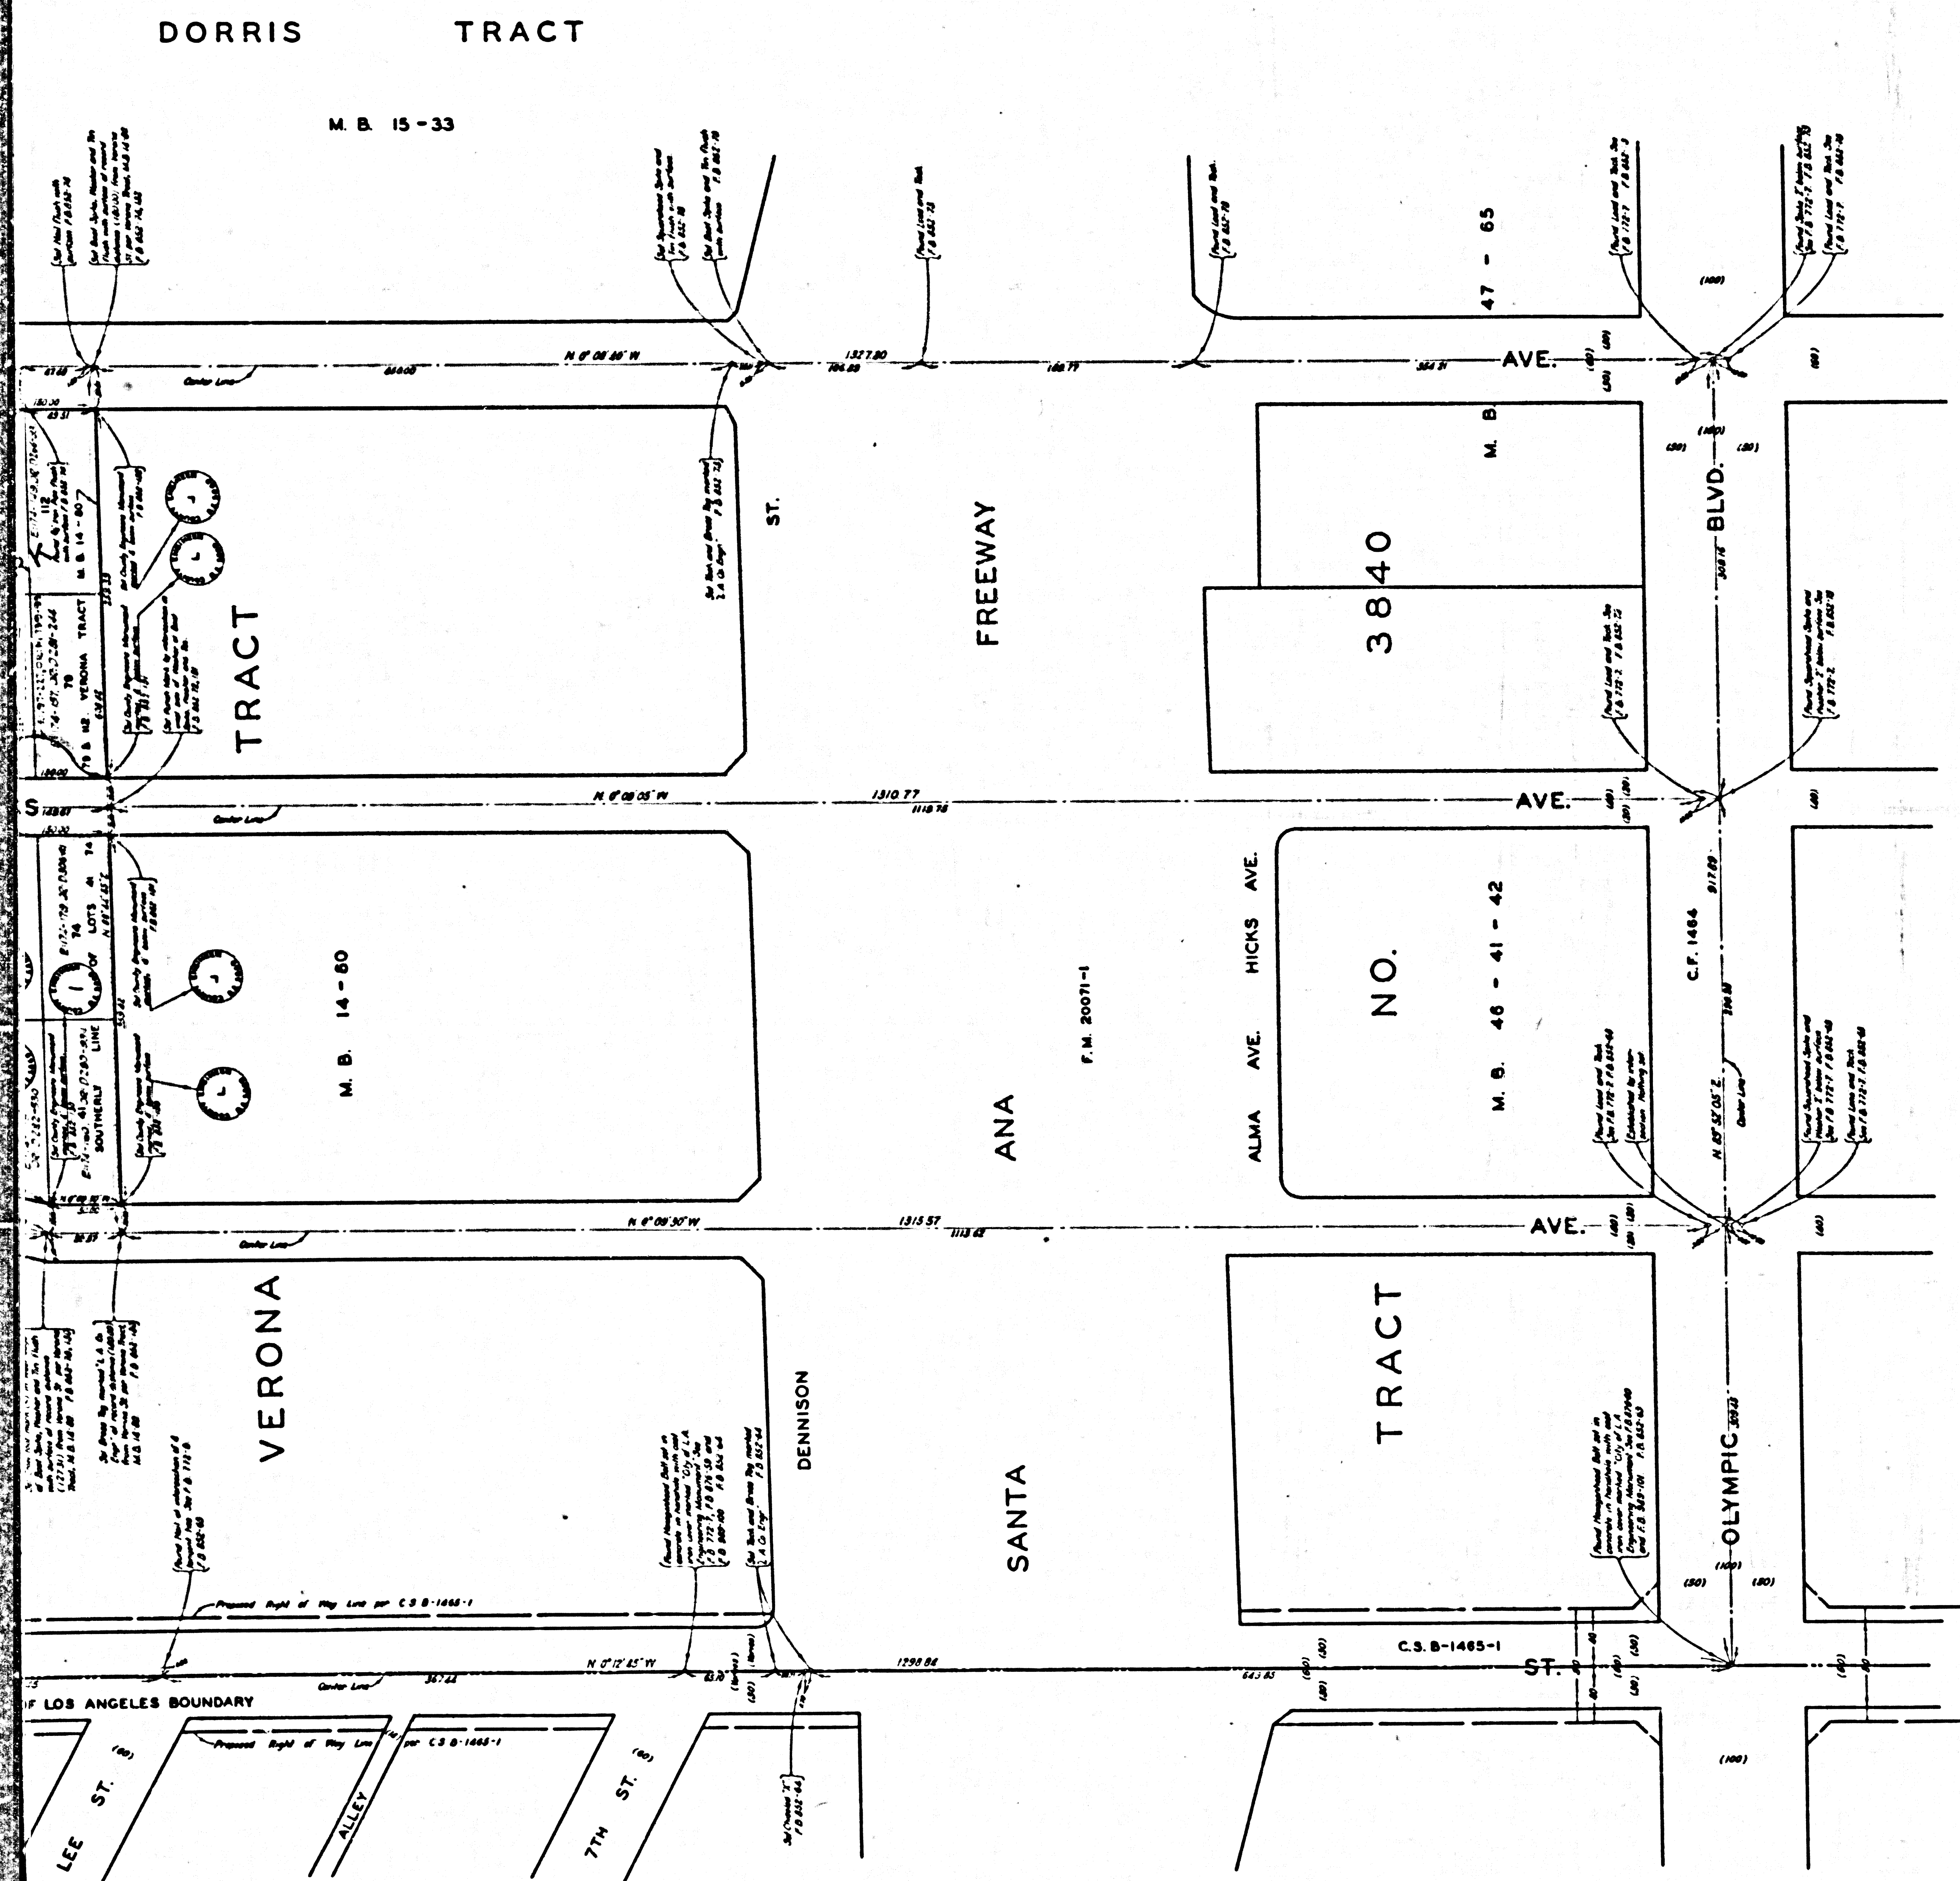

COUNTY OF LOS ANGELES
 MAP OF
LAGUNA PARK
 BEING A PORTION OF LOT 41, HOLLOWAY
 PARK TRACT, M.R. 43-71; LOTS 56 TO 62
 INCLUSIVE, ALMAYO TRACT, M.B. 12-168
 AND LOTS 39, 40, 41, 74 TO 79 INCLUSIVE
 AND 112, 113, 114, VERONA TRACT, M.B. 14-80
 COUNTY SURVEYORS MAP NO. B-2701
 SCALE: 1 INCH=50 FT.

JOB NUMBER 005442
 JOHN A. LAMBIE - COUNTY ENGINEER
 SURVEYED MARCH, 1959
 SURVEYED ON REQUEST OF THE DIRECTOR
 OF PARKS & RECREATION UNDER SEC. 79,
 ORD. 4099 BY LETTER DATED FEB. 27, 1959.
 BEARINGS ARE BASED ON THE BEARING OF
 WHITTIER BLVD. AS SHOWN ON C.S.B-1625.
 INDEX 7
 F.S. 852-81-78.125-135
 FIELD WORK BY.....D. SAPPPELL
 OFFICE WORK BY.....S. SHINODA
 CHECKED BY.....W. J. BRENNER

THIS MAP SUPERSEDES THE BOUNDARY MAP ON C.S.B-1625.

FOR TOPOGRAPHY SEE C.S.B-2138 AND
 SURVEY DIVISION FILE MAP NO. 102-19, 8
 SURVEY DIVISION FILE MAP NO. P.T. 303-2.
 NORTHWESTELY ACQUISITION ADDED SEPTEMBER, 1960. IN H

CSB-2701
 A1 & A2

