


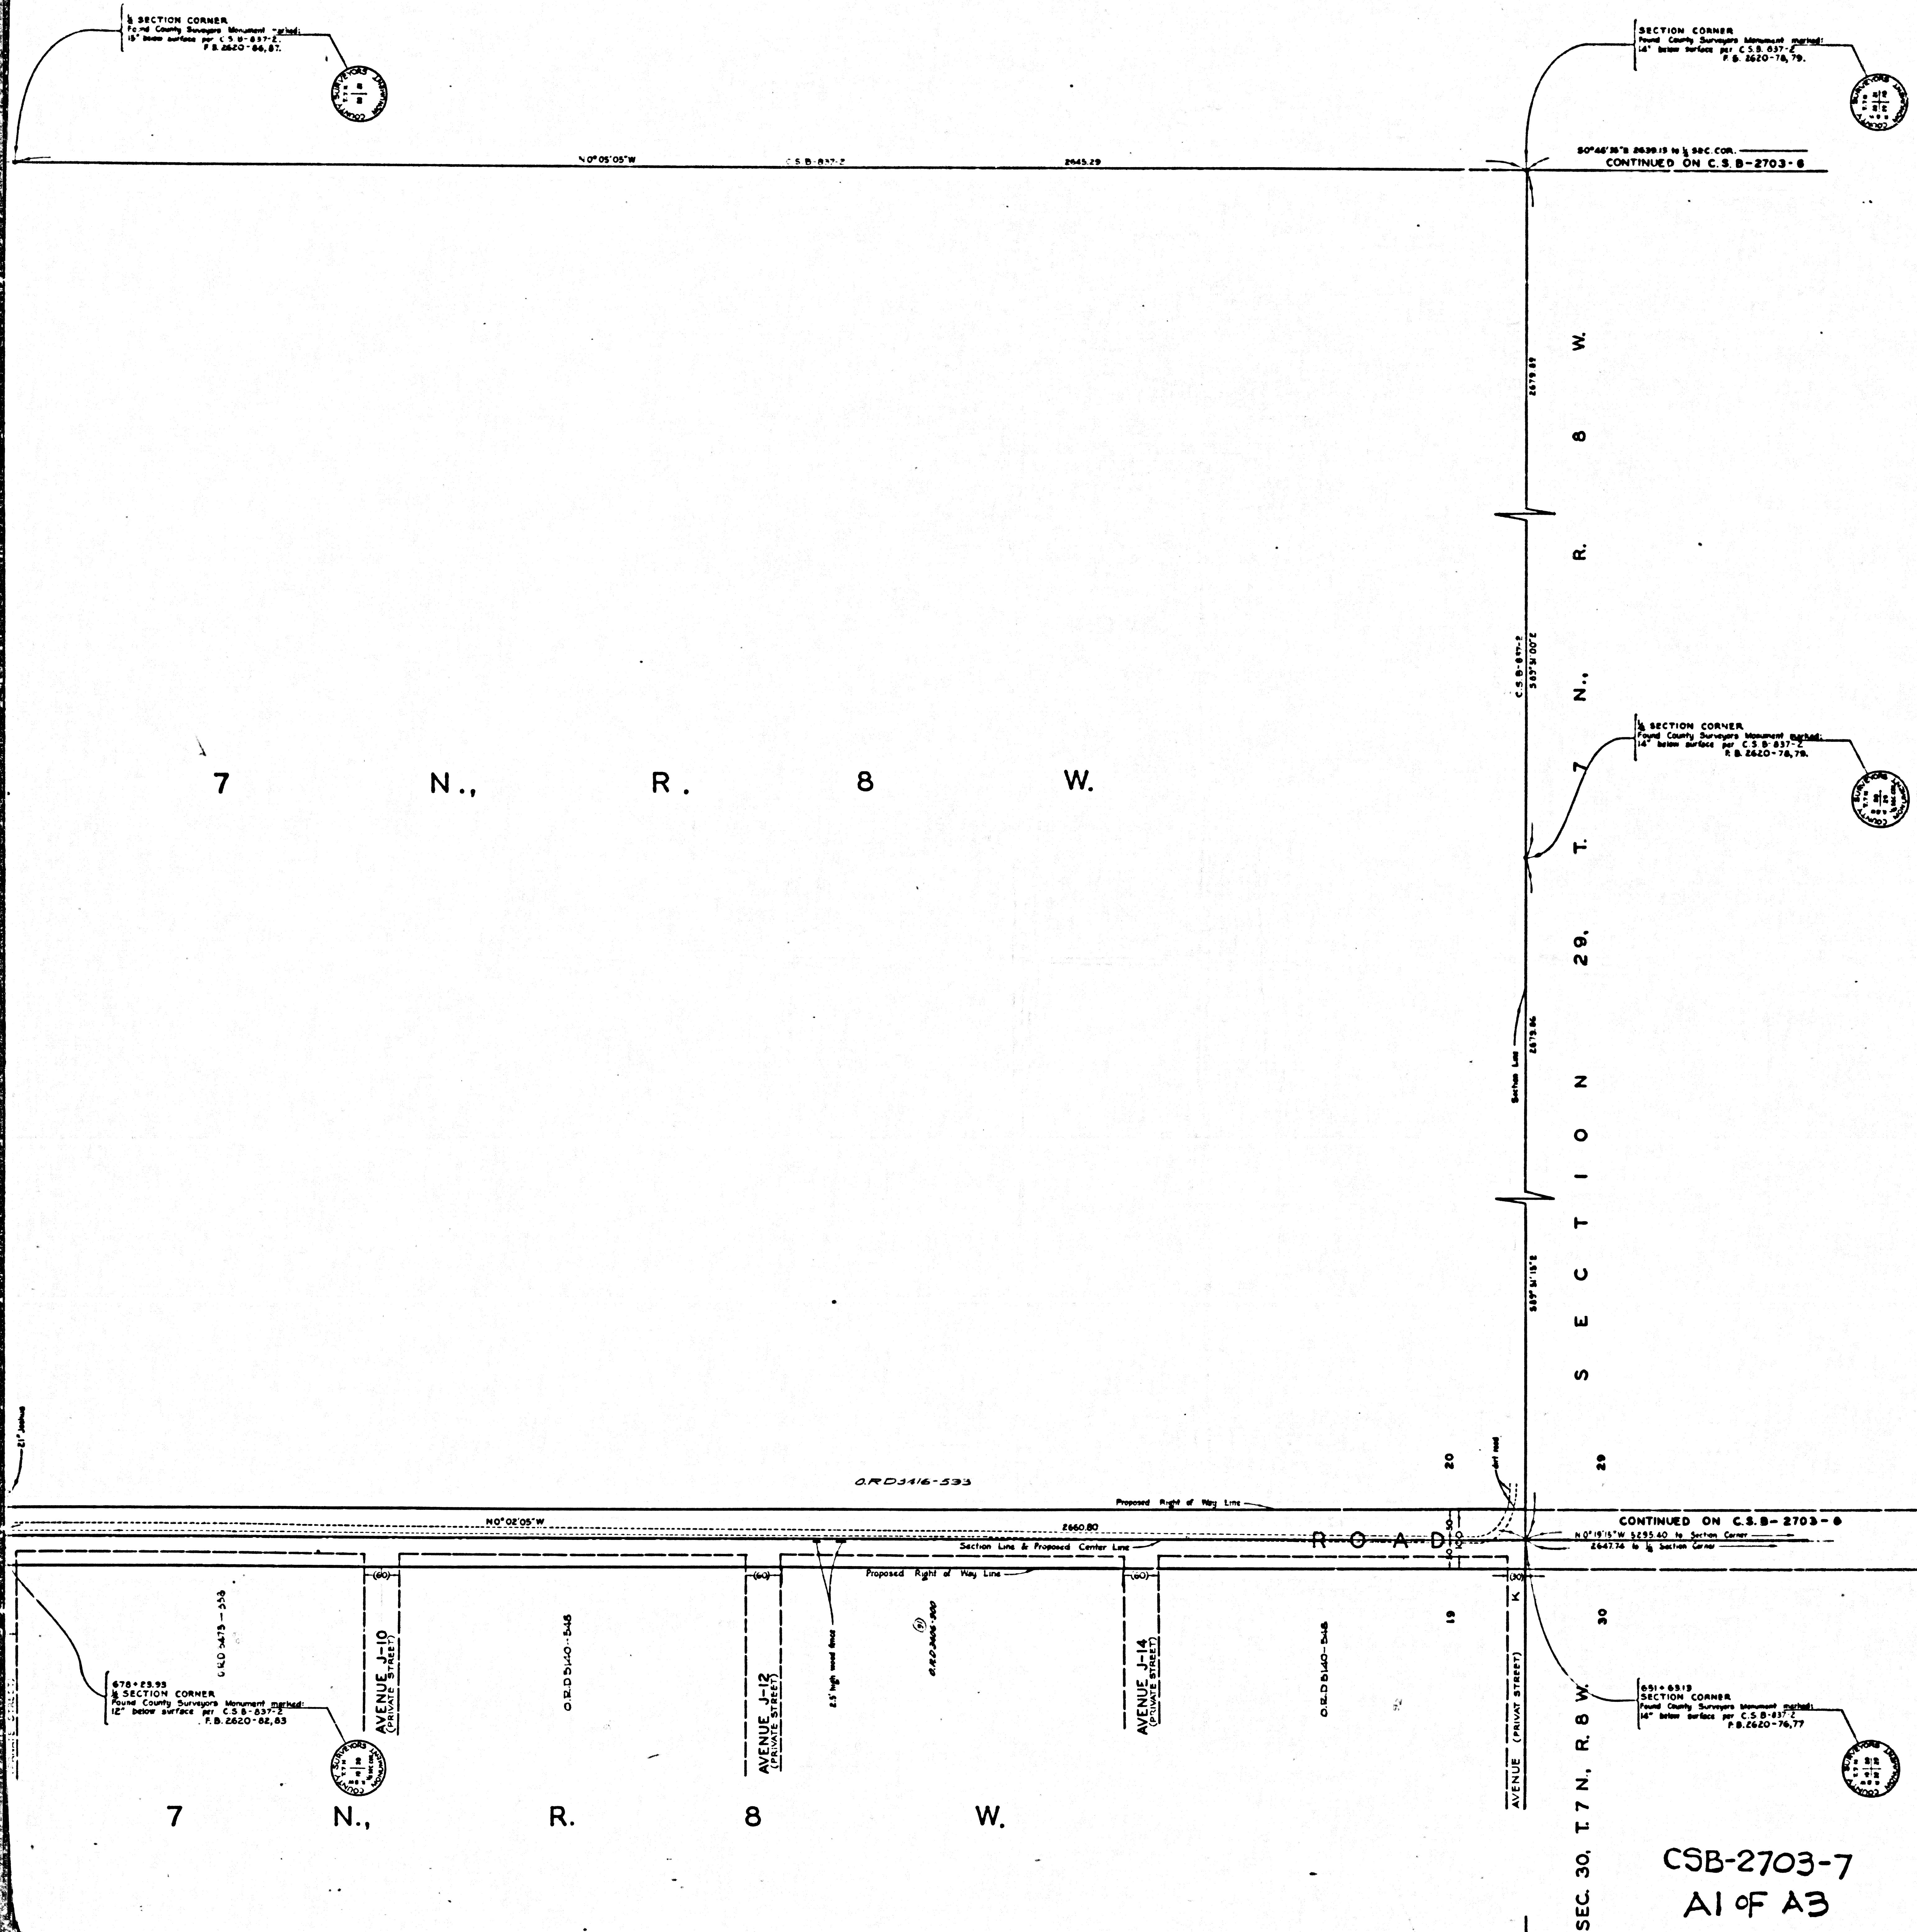

COUNTY OF LOS ANGELES
MAP OF
LARGO VISTA ROAD
FROM
PEARBLOSSOM HIGHWAY
TO
AVENUE G

COUNTY SURVEYORS MAP N° B-2703
SHEET NO 7 OF 8 SHEETS
SCALE: 1 INCH = 100 FT.

JOB NUMBER 0075.86

JOHN A. LAMBIE - COUNTY ENGINEER
SURVEYED 1959


SURVEYED ON REQUEST OF THE REGIONAL
PLANNING COMMISSION UNDER SEC. 79,
ORD. 4099 BY LETTER DATED MAY 25, 1959
AND BY BOARD ORDER DATED DEC. 11, 1951

BEARINGS ARE BASED ON THE BEARING OF
THE SOUTH LINE OF SEC. 19, T.7N., R.8W. PER
C.S.B. 2120-2

F.B. 2620-8-139

FIELD WORK BY S. MALISKY
OFFICE WORK BY R.L. GREEN
CHECKED BY GEO. BOYER
W.J. BREMER

INDEX - 8

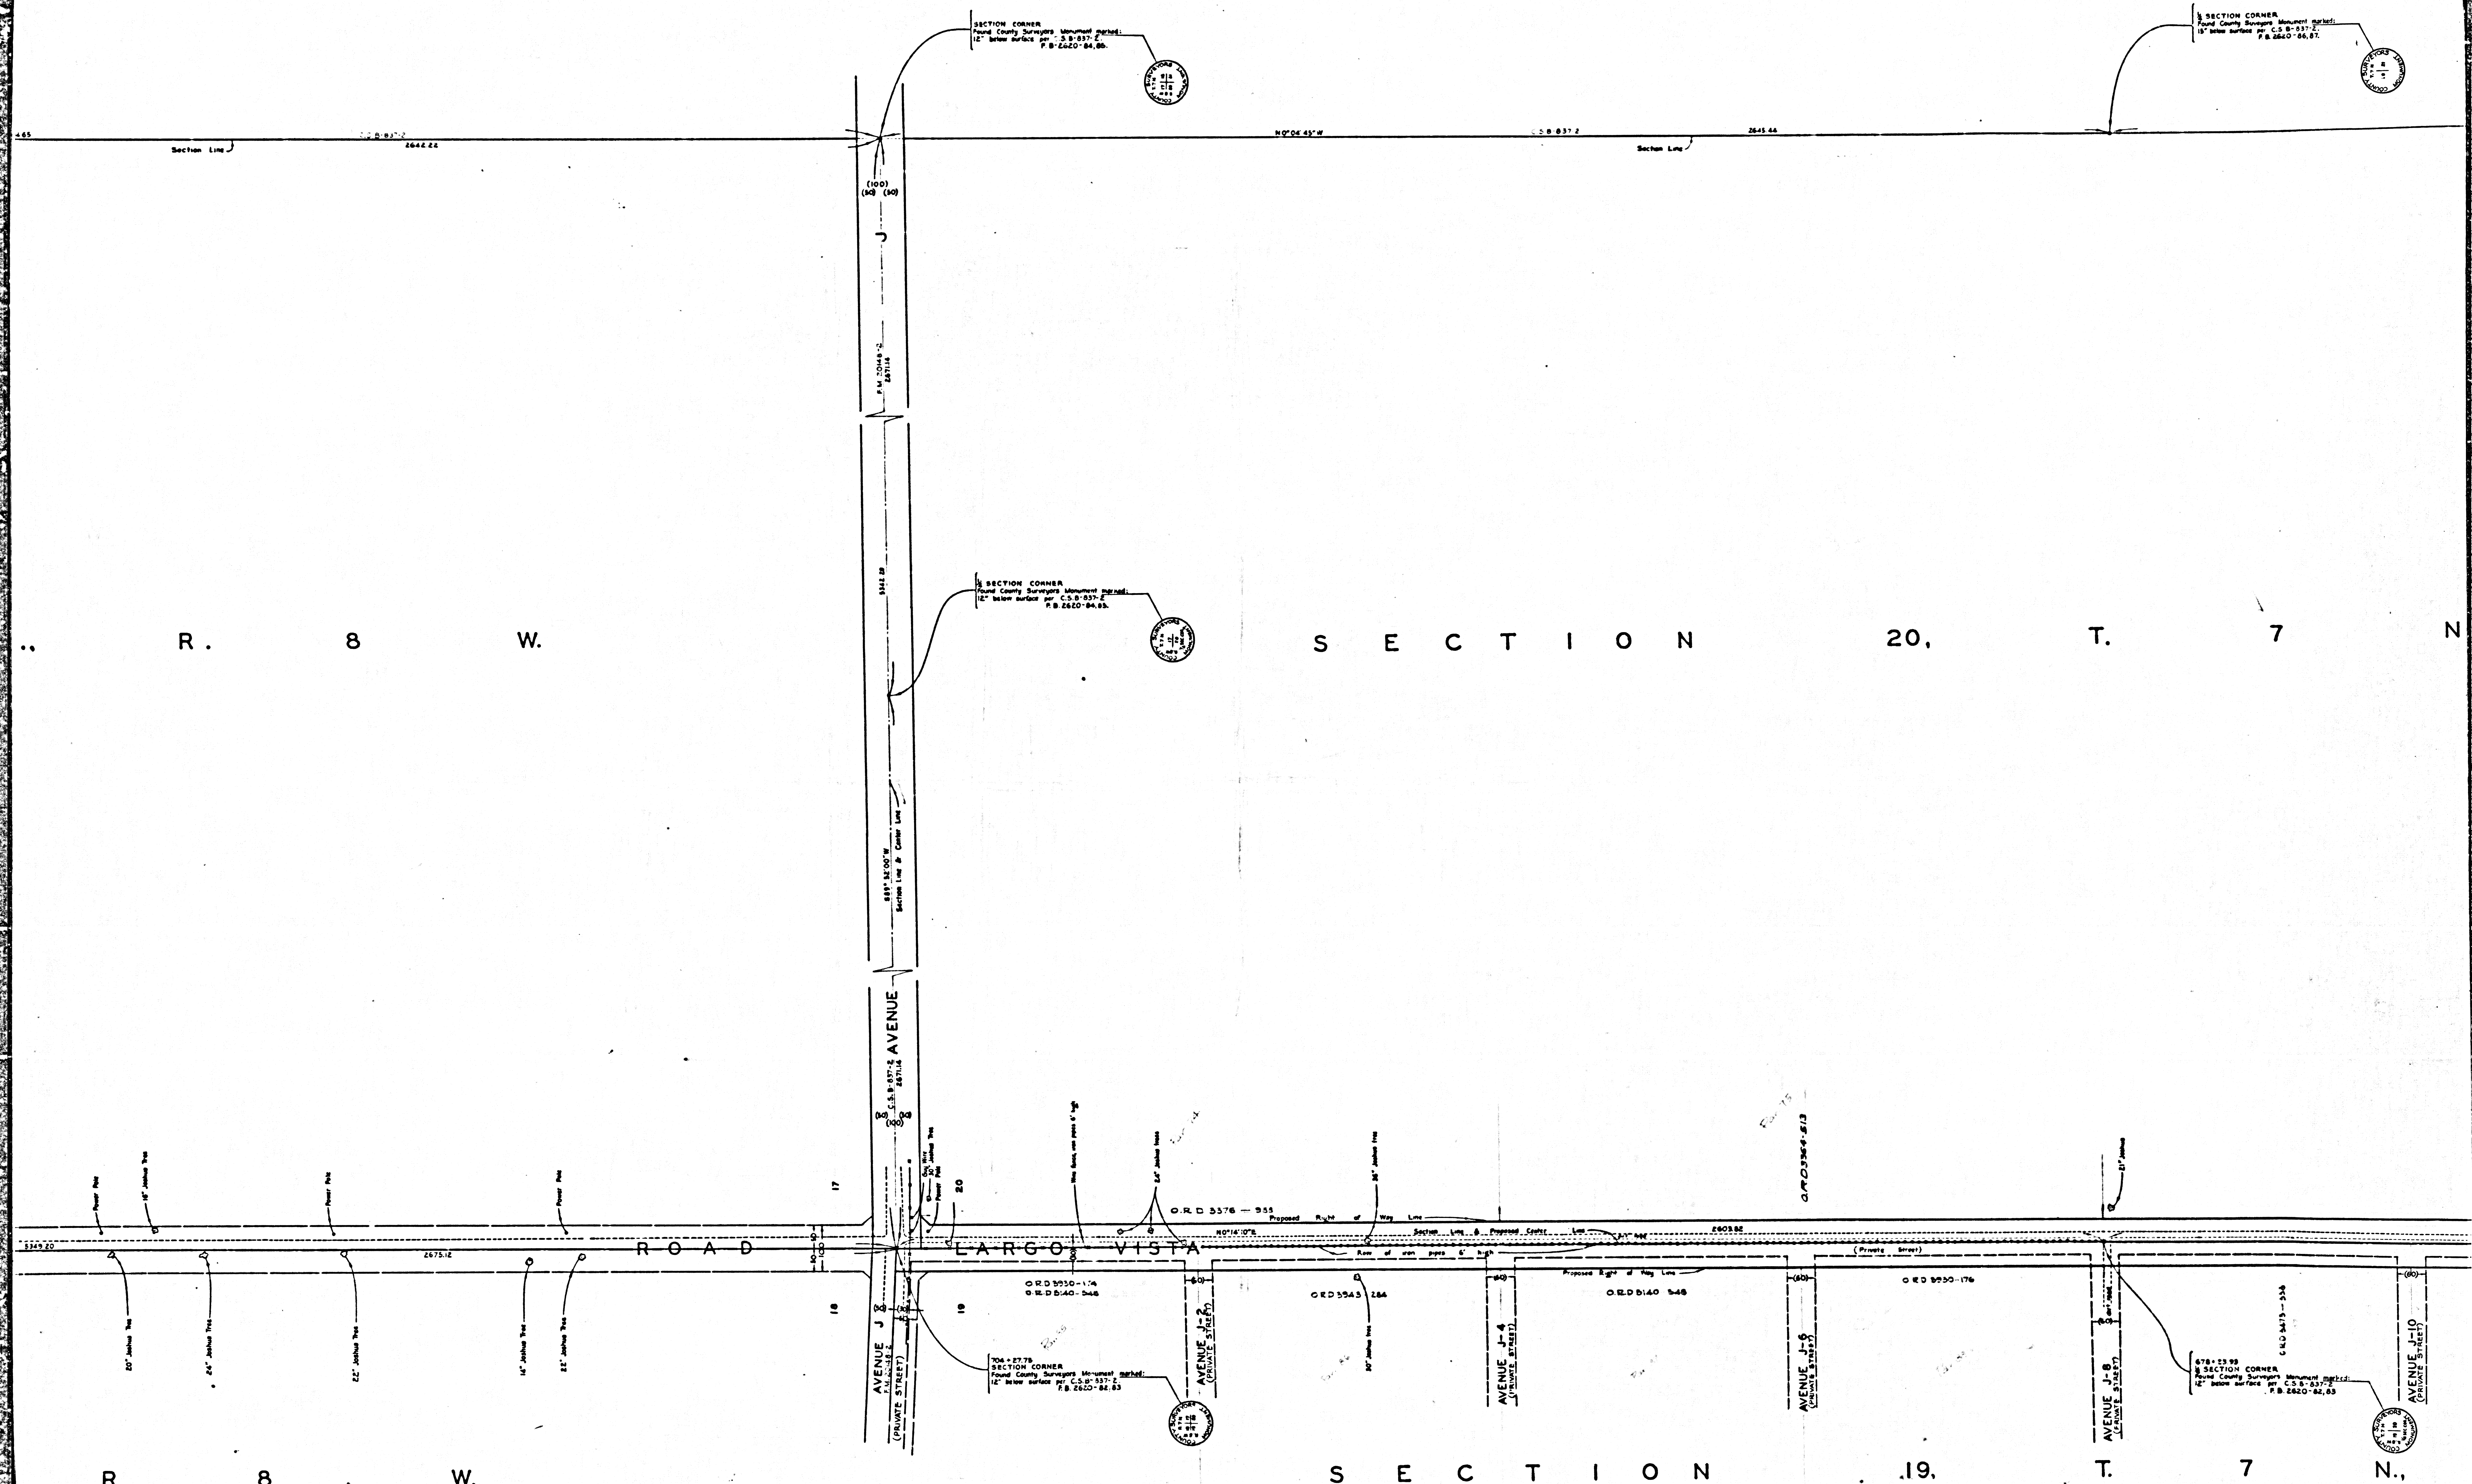

CSB-2703-7
A2 of A3

CONTINUED ON C.S.B-2703-8
N0°04'35"E 5529.87' to Section Corner
2784.63 to Section Corner

SECTION CORNER
Found County Surveyors Monument marked:
8" below surface per C.S.B-837-2
P.B. 2620-90, 91.

SECTION CORNER
Found County Surveyors Monument marked:
12" below surface per C.S.B-837-2
P.B. 2620-90, 91.

SECTION 8, T. 7 N., R. 8 W.

SECTION 17, T. 7 N., R. 8

N0°18'30"E 5401.56' to Section Corner
2750.57' to Section Corner
CONTINUED ON C.S.B-2703-8

SECTION CORNER
Found County Surveyors Monument marked:
16" below surface per C.S.B-837-2
P.B. 2620-90, 91.

SECTION CORNER
Found County Surveyors Monument marked:
16" below surface per C.S.B-837-2
P.B. 2620-90, 91.

SEC. 7, T. 7 N., R. 8 W.

SECTION 18, T. 7 N., R. 8

LARGO VISTA

C5B-2703-7
A3 of A3