
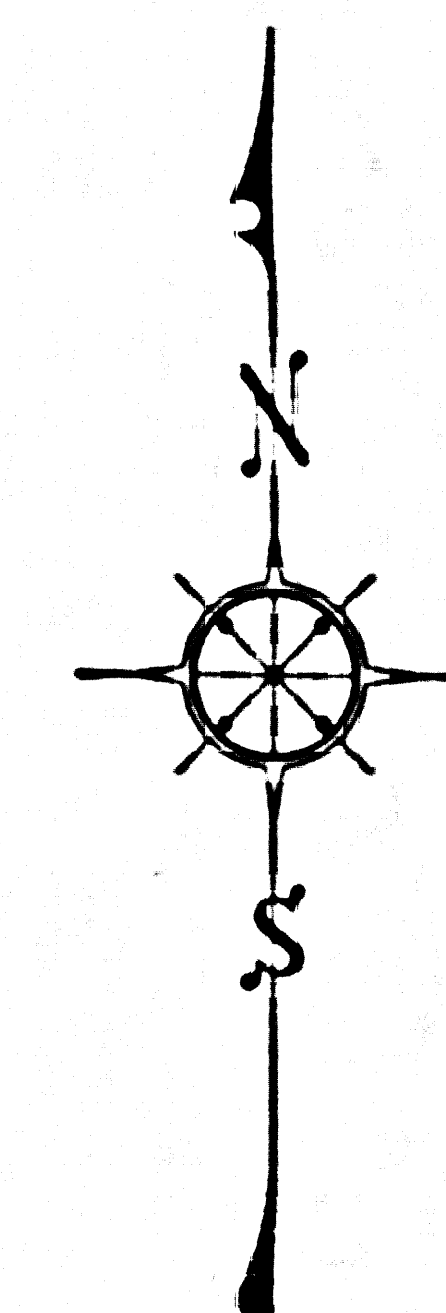


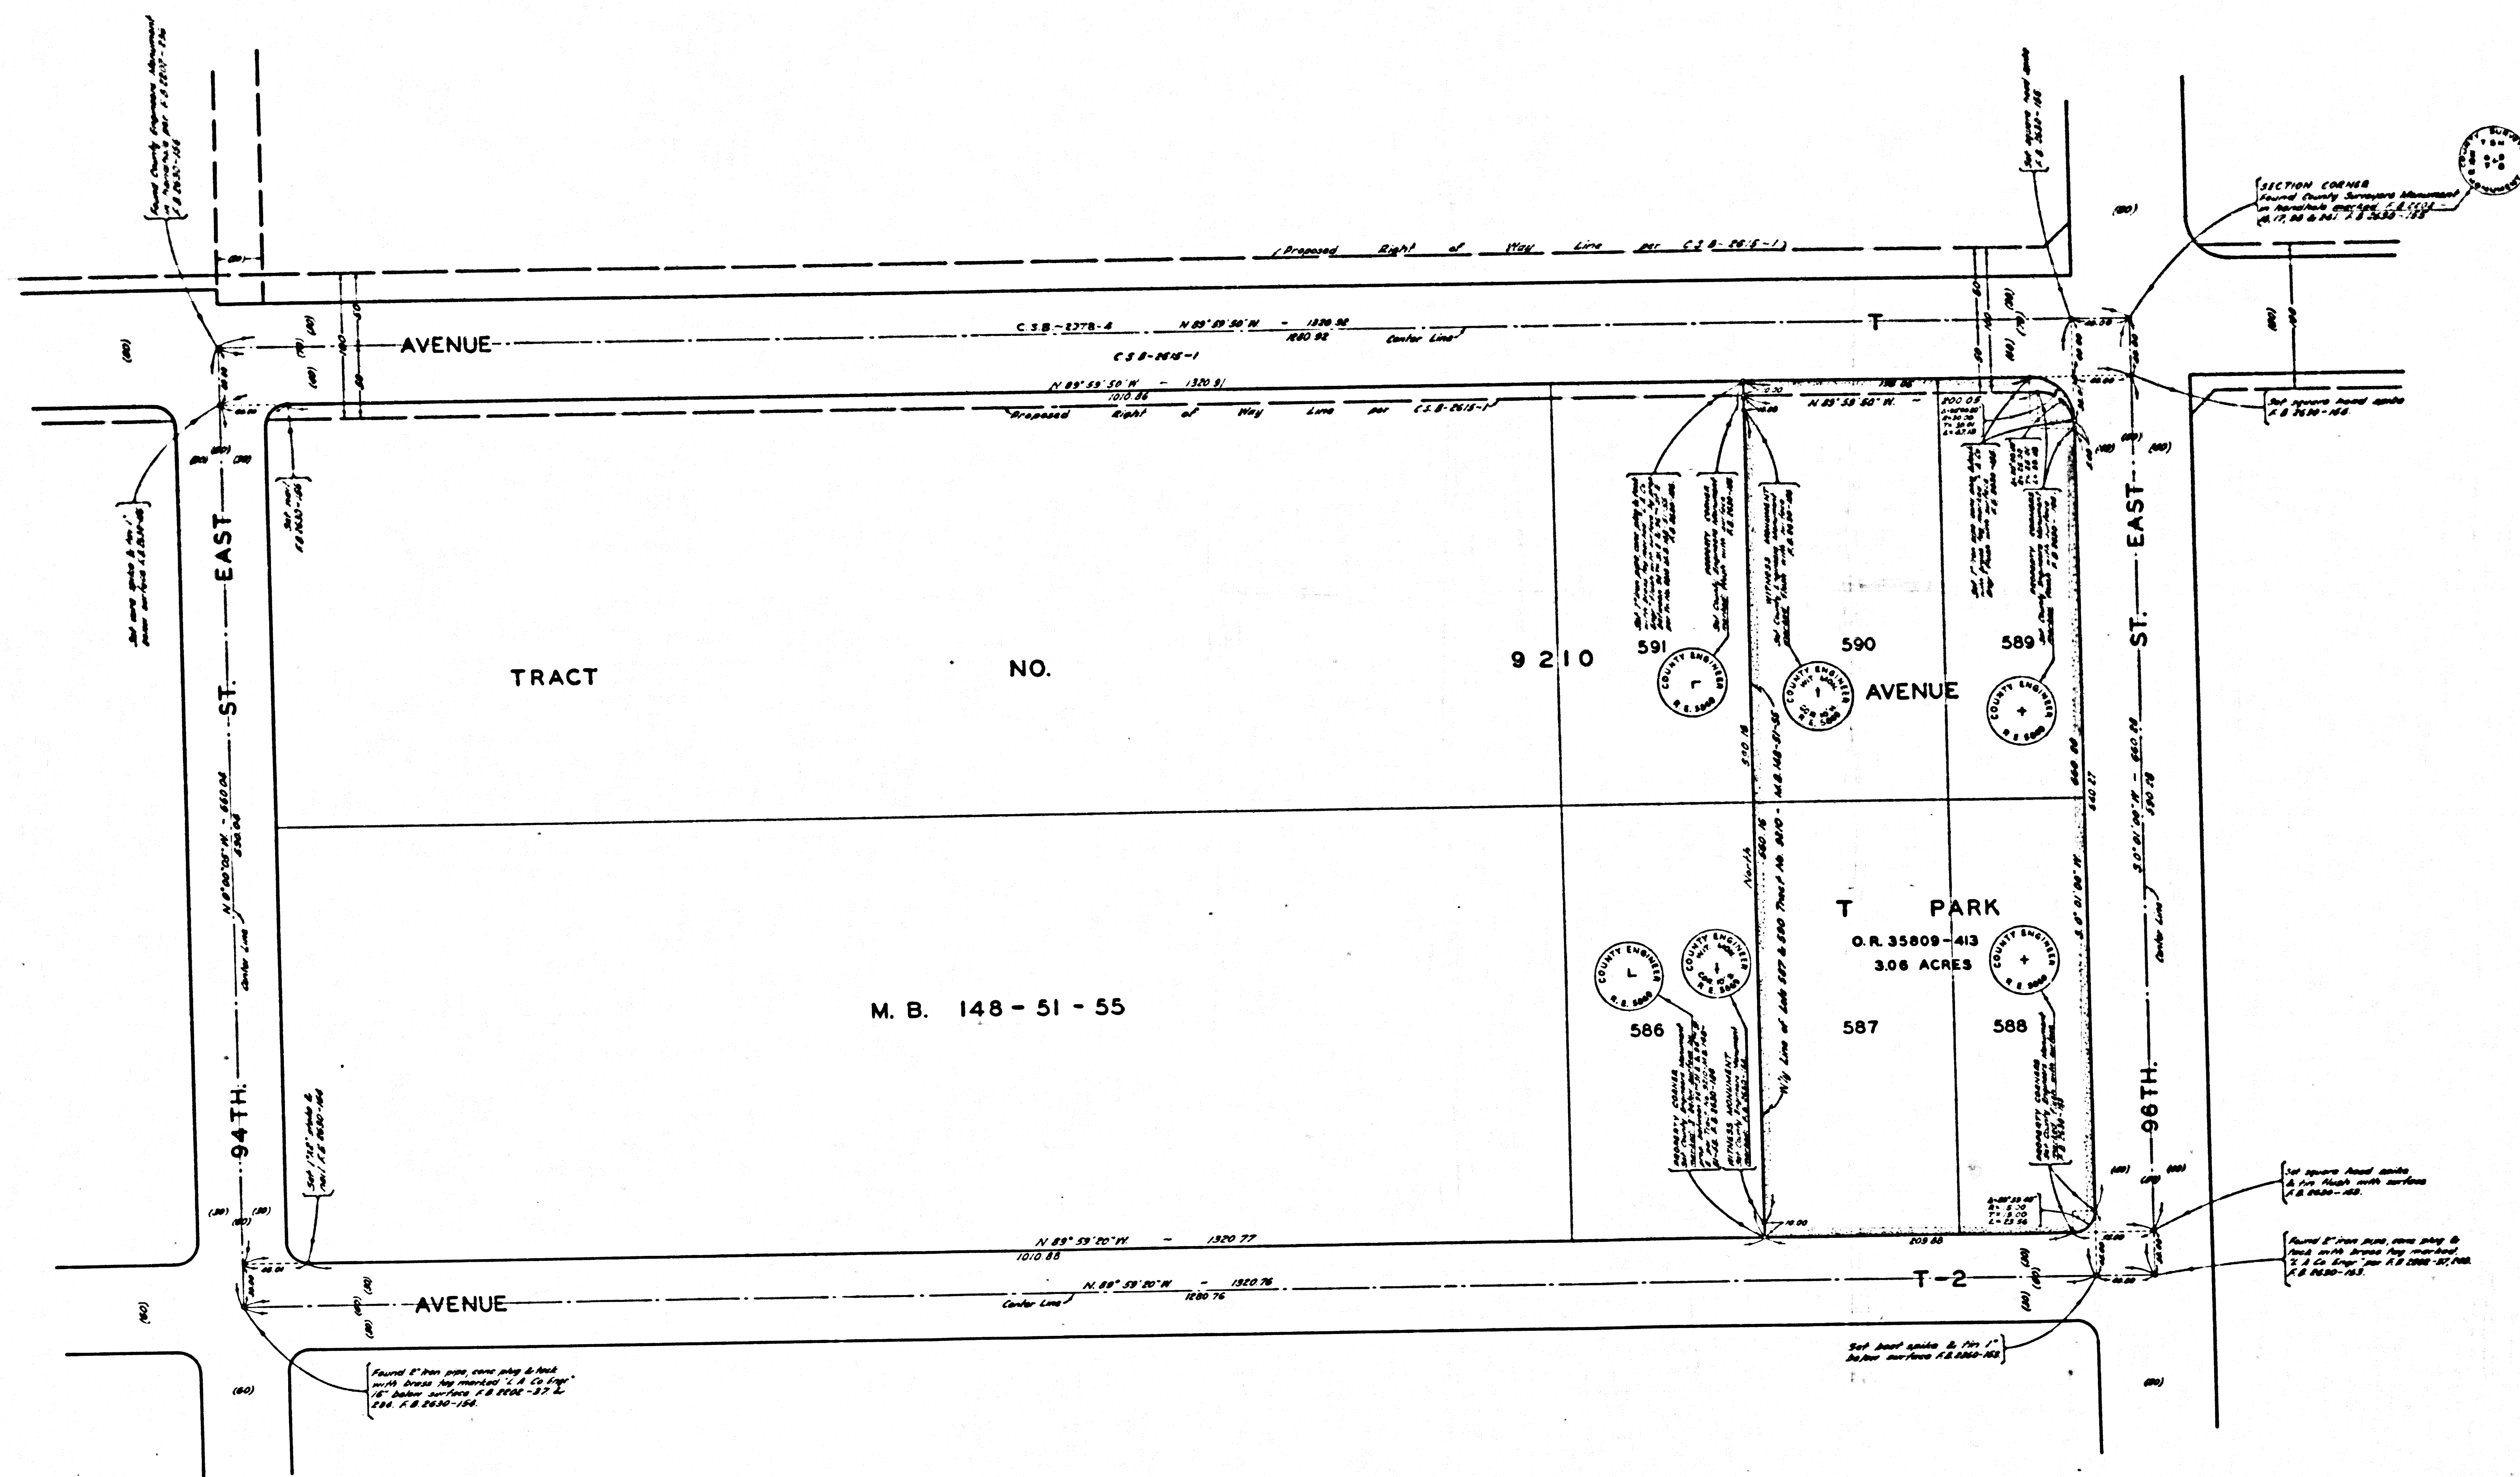

COUNTY OF LOS ANGELES
MAP OF
AVENUE T PARK
BEING ALL OF LOTS 587 THROUGH 590
OF TRACT NO. 9210-M. B. 148-51-55
COUNTY SURVEYORS MAP NO. B-2708
SCALE: 1 INCH = 50 FT.

JOB NUMBER 0059 51
JOHN A. LAMBIE - COUNTY ENGINEER
SURVEYED JANUARY 1960
SURVEYED ON REQUEST OF THE DIRECTOR
OF PARKS & RECREATION UNDER SEC. 79.
ORD. 4099 BY LETTER DATED NOV. 20, 1958
BEARINGS ARE BASED ON THE CENTER LINE
OF AVENUE T PER C.S.B.-2015-1.
F.B. 2030-151-158
FIELD WORK BY..... J.C. PIERCE
OFFICE WORK BY..... T.H. BURNS
CHECKED BY..... W.J. BRENNER

FOR TOPOGRAPHY PRIOR TO CONSTRUCTION
SEE SURVEY DIVISION FILE MAP NO. 104-38.