
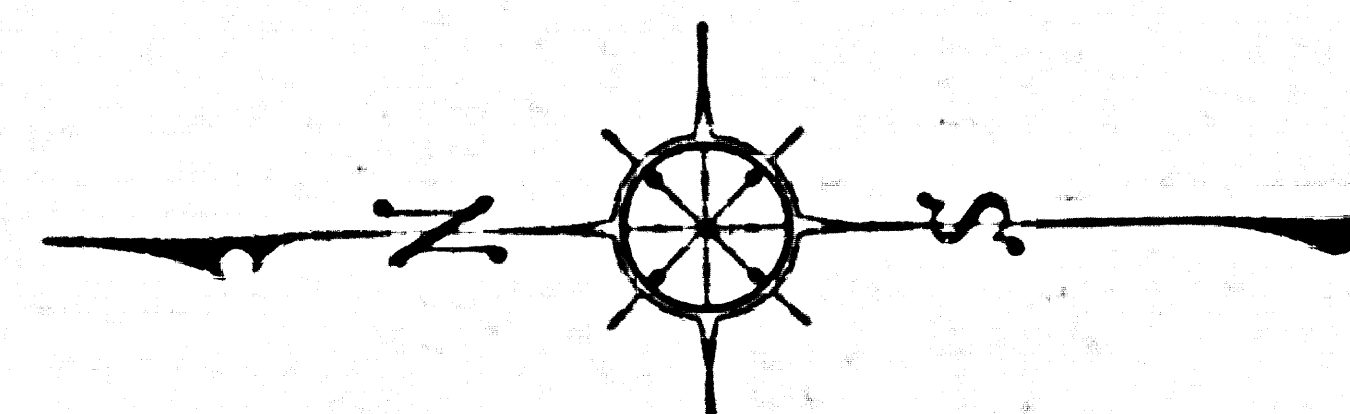


1/4 SEC. 14, T. 11 N., R. 11 W., S. 44
M.B. 297-28-30

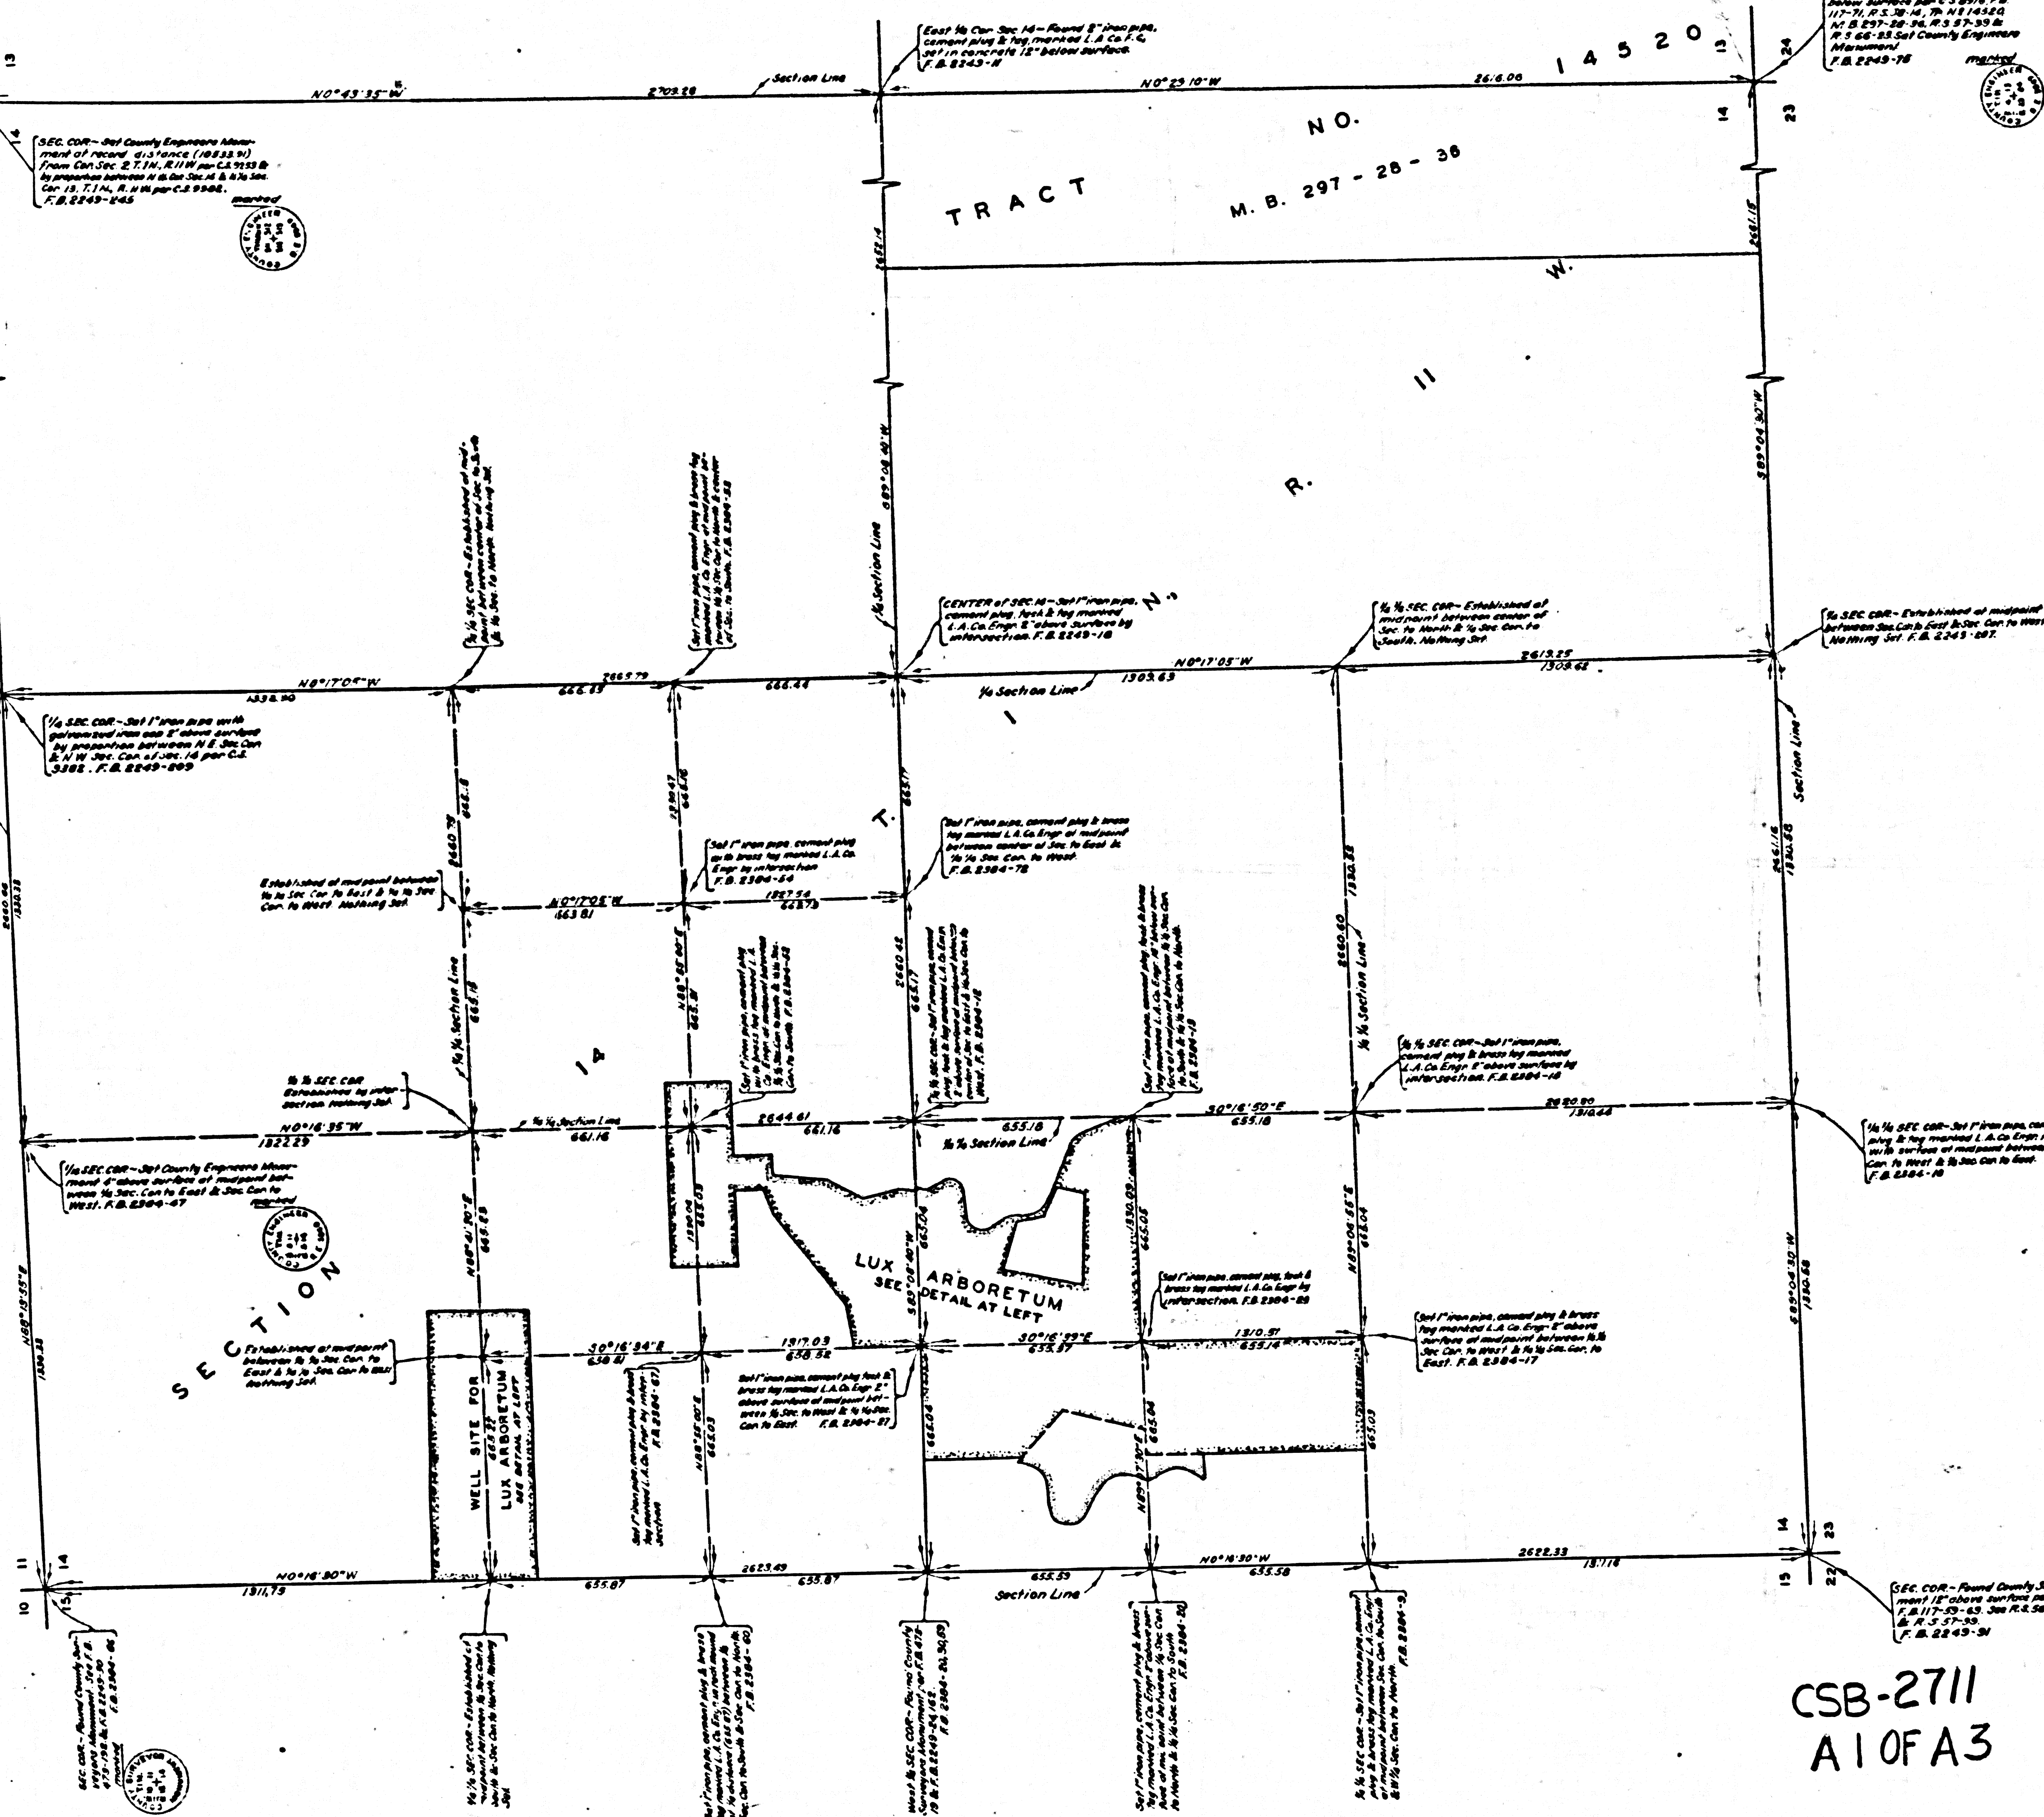

COUNTY OF LOS ANGELES
MAP OF
LUX ARBORETUM
BEING A PORTION OF SEC. 14, T. 11 N., R. 11 W.

COUNTY SURVEYORS MAP NO. B-2711
SCALE-1 INCH=200 FT.

JOB NUMBER 0046-01
JOHN A. LAMBIE-COUNTY ENGINEER
SURVEYED 1957-1960

SURVEYED ON REQUEST OF THE CHIEF
ADMINISTRATIVE OFFICER UNDER SEC. 78
ORD. 4099 BY LETTER DATED FEB. 13, 1959

BEARINGS ARE BASED ON THE CALIFORNIA
COORDINATE SYSTEM ZONE 7 PER SEC. 8609
PUBLIC RESOURCES CODE SEE C.S. 9423

F.B. 2249-S-249
F.B. 2492-S-152
FIELD WORK BY R.J. MITCHELL
OFFICE WORK BY R.L. GREEN
CHECKED BY W.J. BRENNER

BOUNDARY REVISED BY R.S. DOWNS 3-4-1964
F.B. 2364-153-164

CSB-2711
A1 OF A3

INDEX 45

