
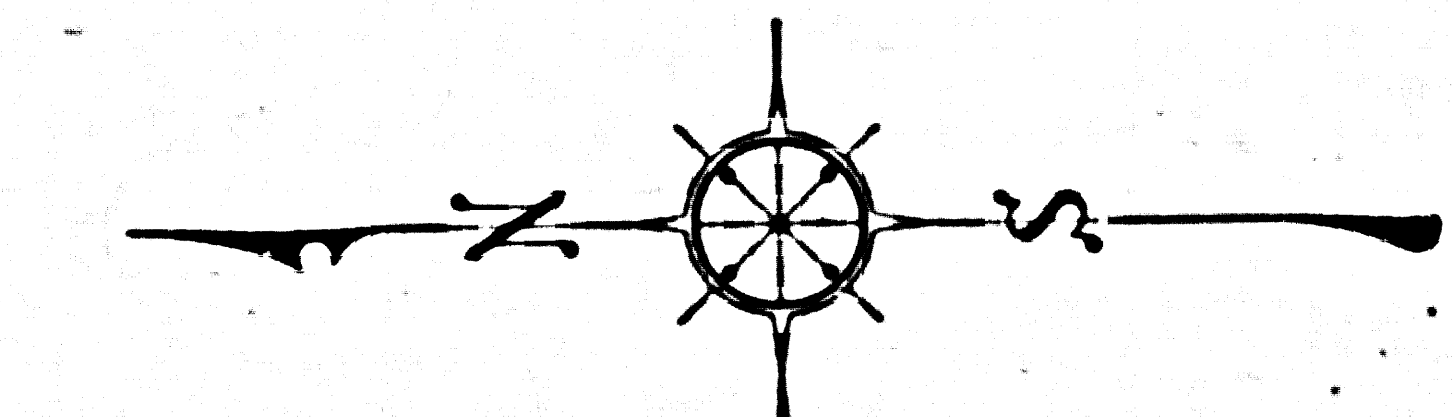


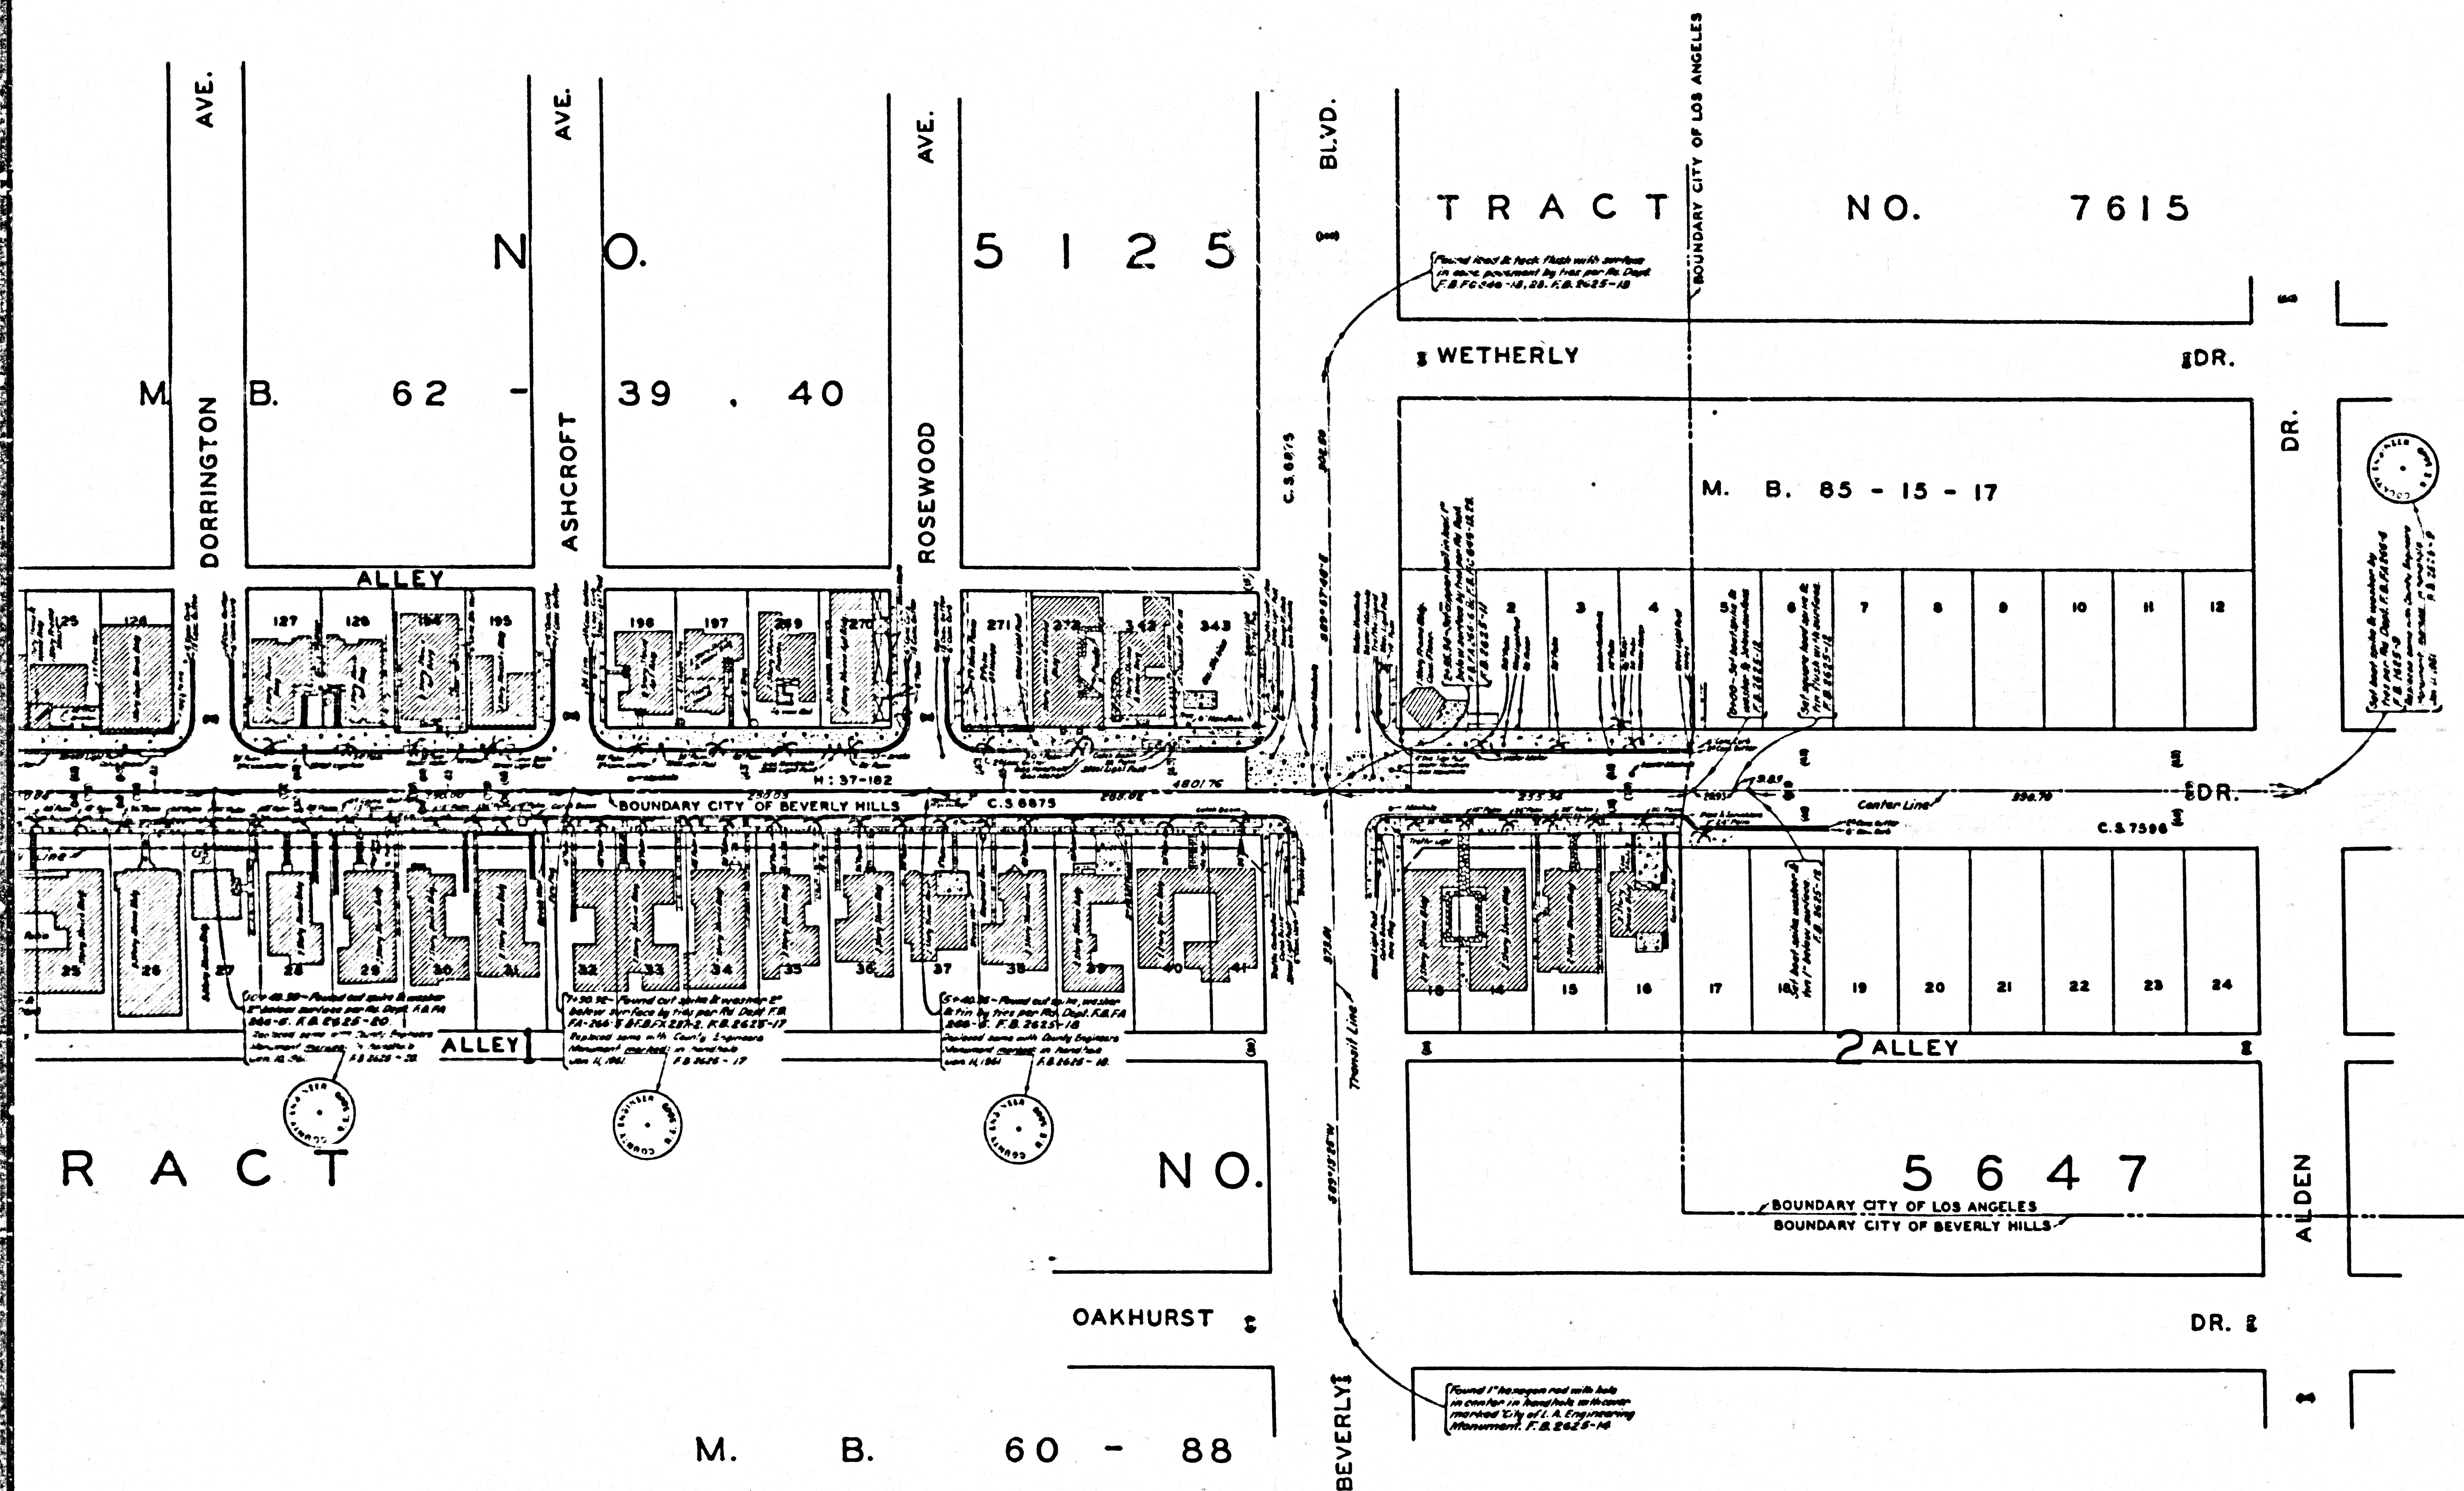

COUNTY OF LOS ANGELES  
 MAP OF  
**DOHENY DRIVE**  
 FROM  
 LOS ANGELES CITY BOUNDARY  
 TO  
 SUNSET BOULEVARD  
 COUNTY SURVEYORS MAP NO. B-2712  
 SCALE: 1 INCH = 50 FT.


JOB NUMBER 0075.91  
 JOHN A. LAMBIE-COUNTY ENGINEER  
 SURVEYED 1959 & 1960  
 SURVEYED ON REQUEST OF THE REGIONAL  
 PLANNING COMMISSION UNDER SEC. 79  
 ORD. 4099 BY LETTER DATED AUG. 20, 1959  
 AND BY BOARD ORDER DATED DEC. 11, 1959.  
 BEARINGS ARE BASED ON THE CENTER  
 LINE OF DOHENY DRIVE PER C.S.B.-150.

F.B. 2825-5-248  
 F.B. 2840-5-78  
 FIELD WORK BY: MEGRANQUIST  
 OFFICE WORK BY: R.L. GREEN  
 CHECKED BY: W.J. BRENNER  
 J.M. 22

CSB-2712  
 A10FA3




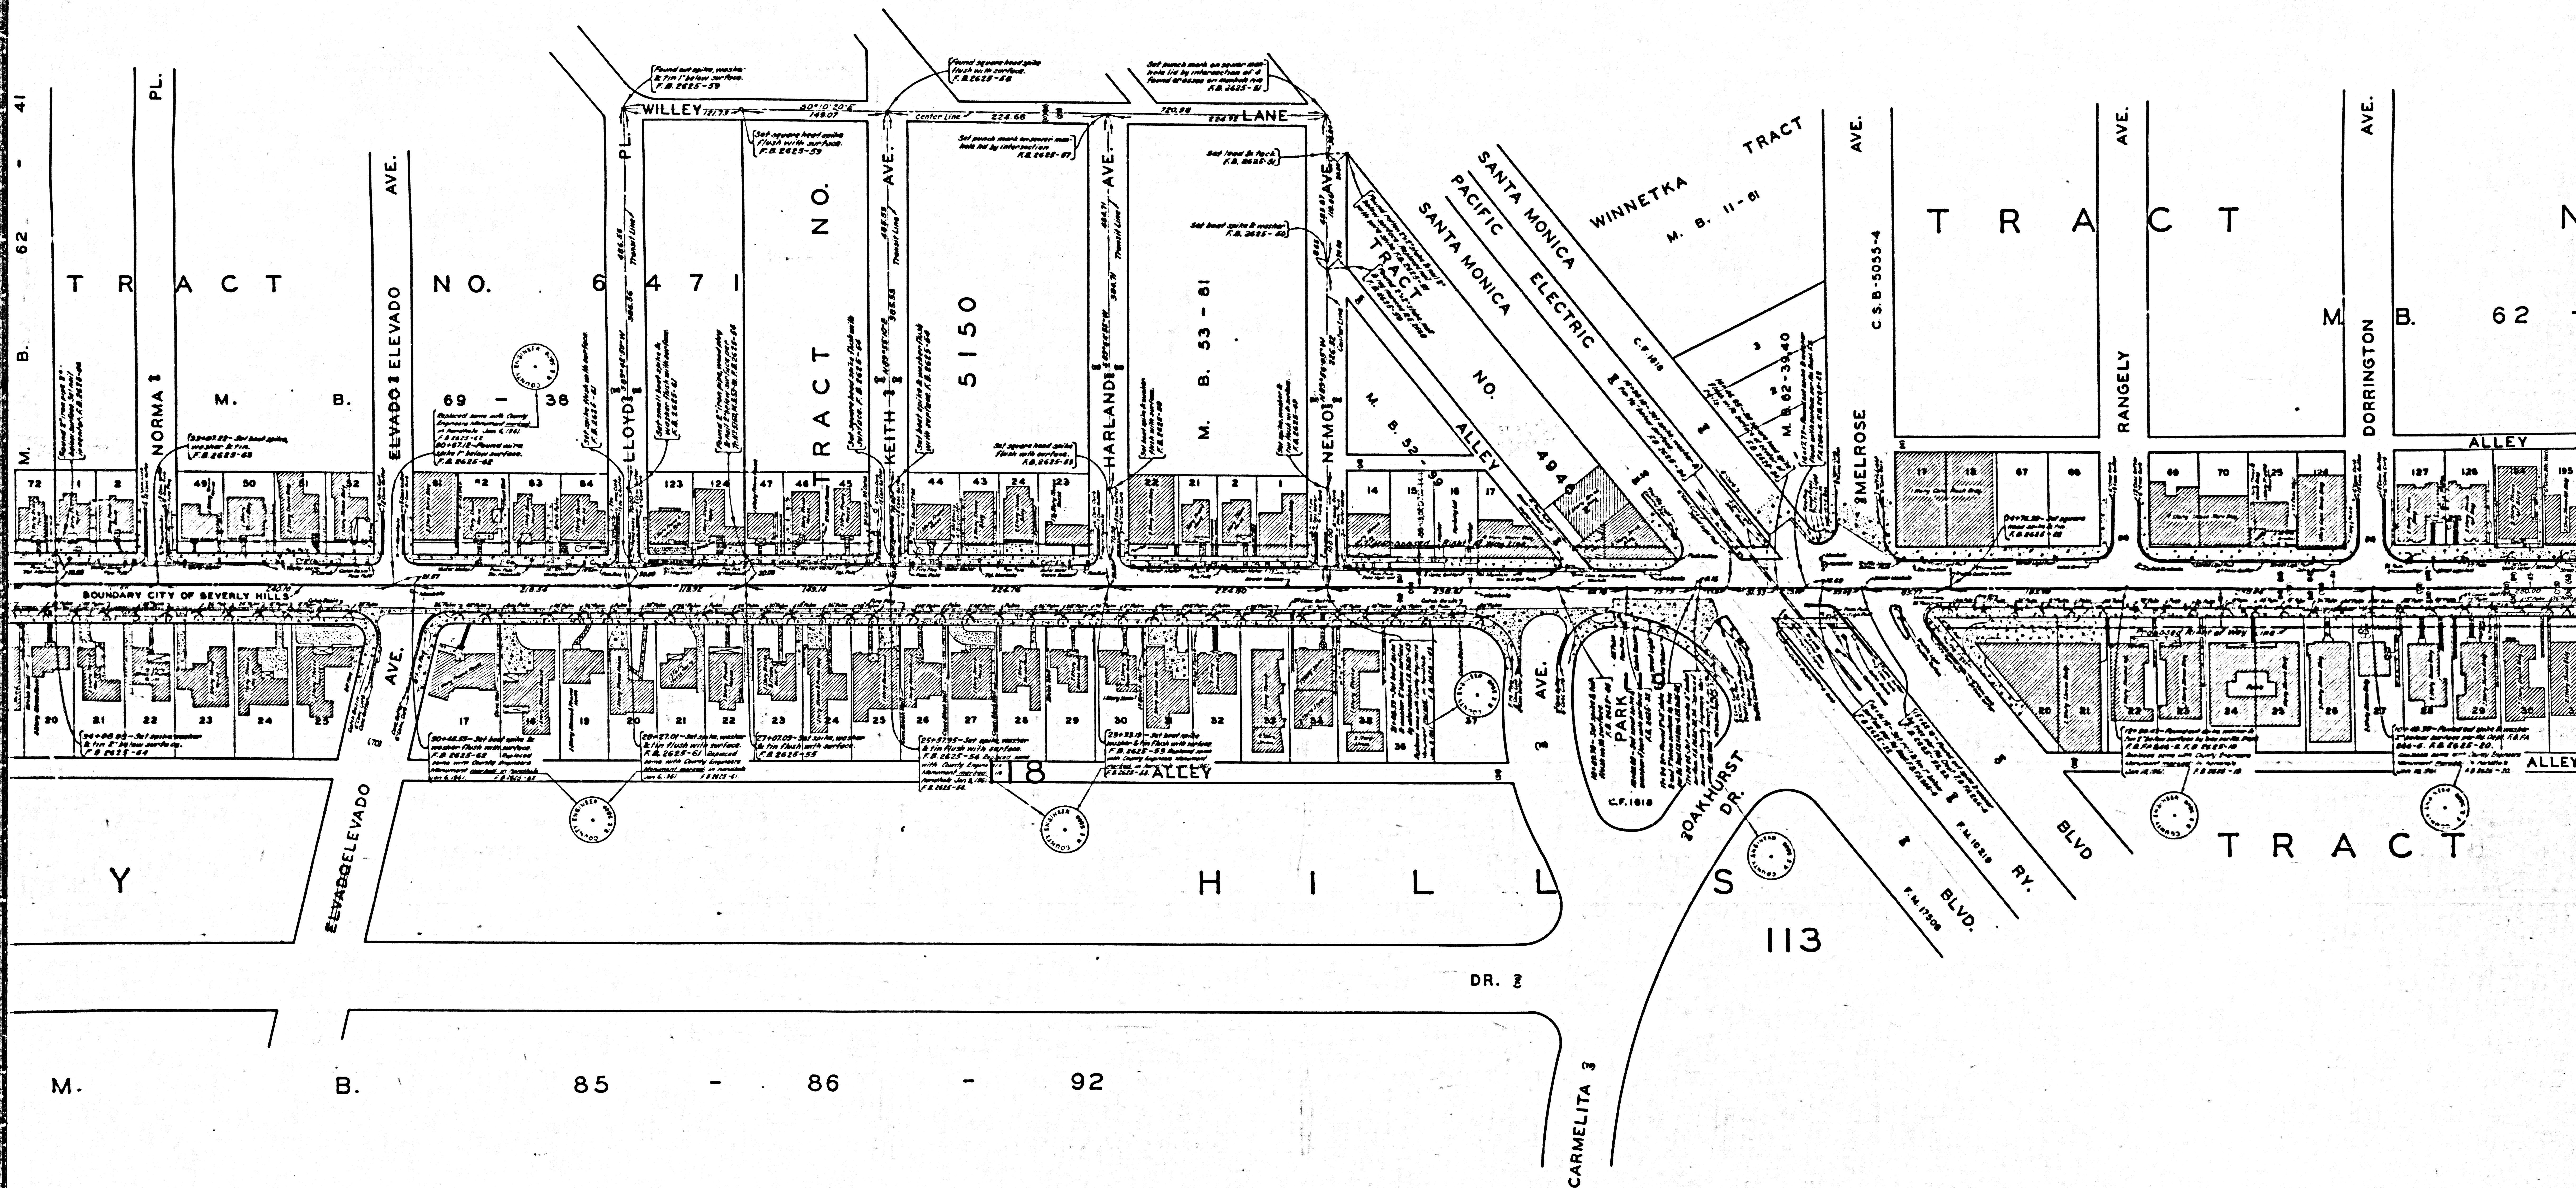

CSB-2712  
A20FA3



