
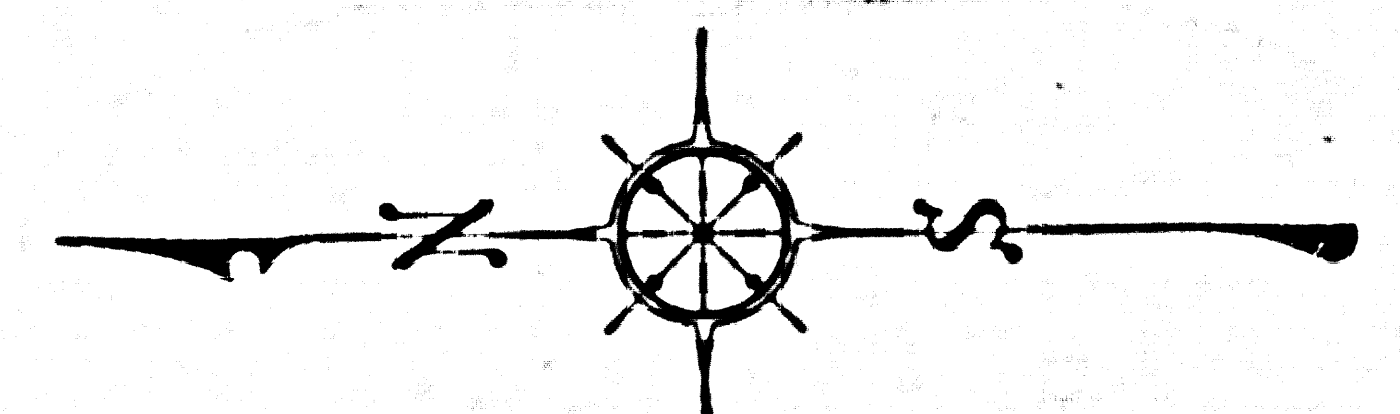


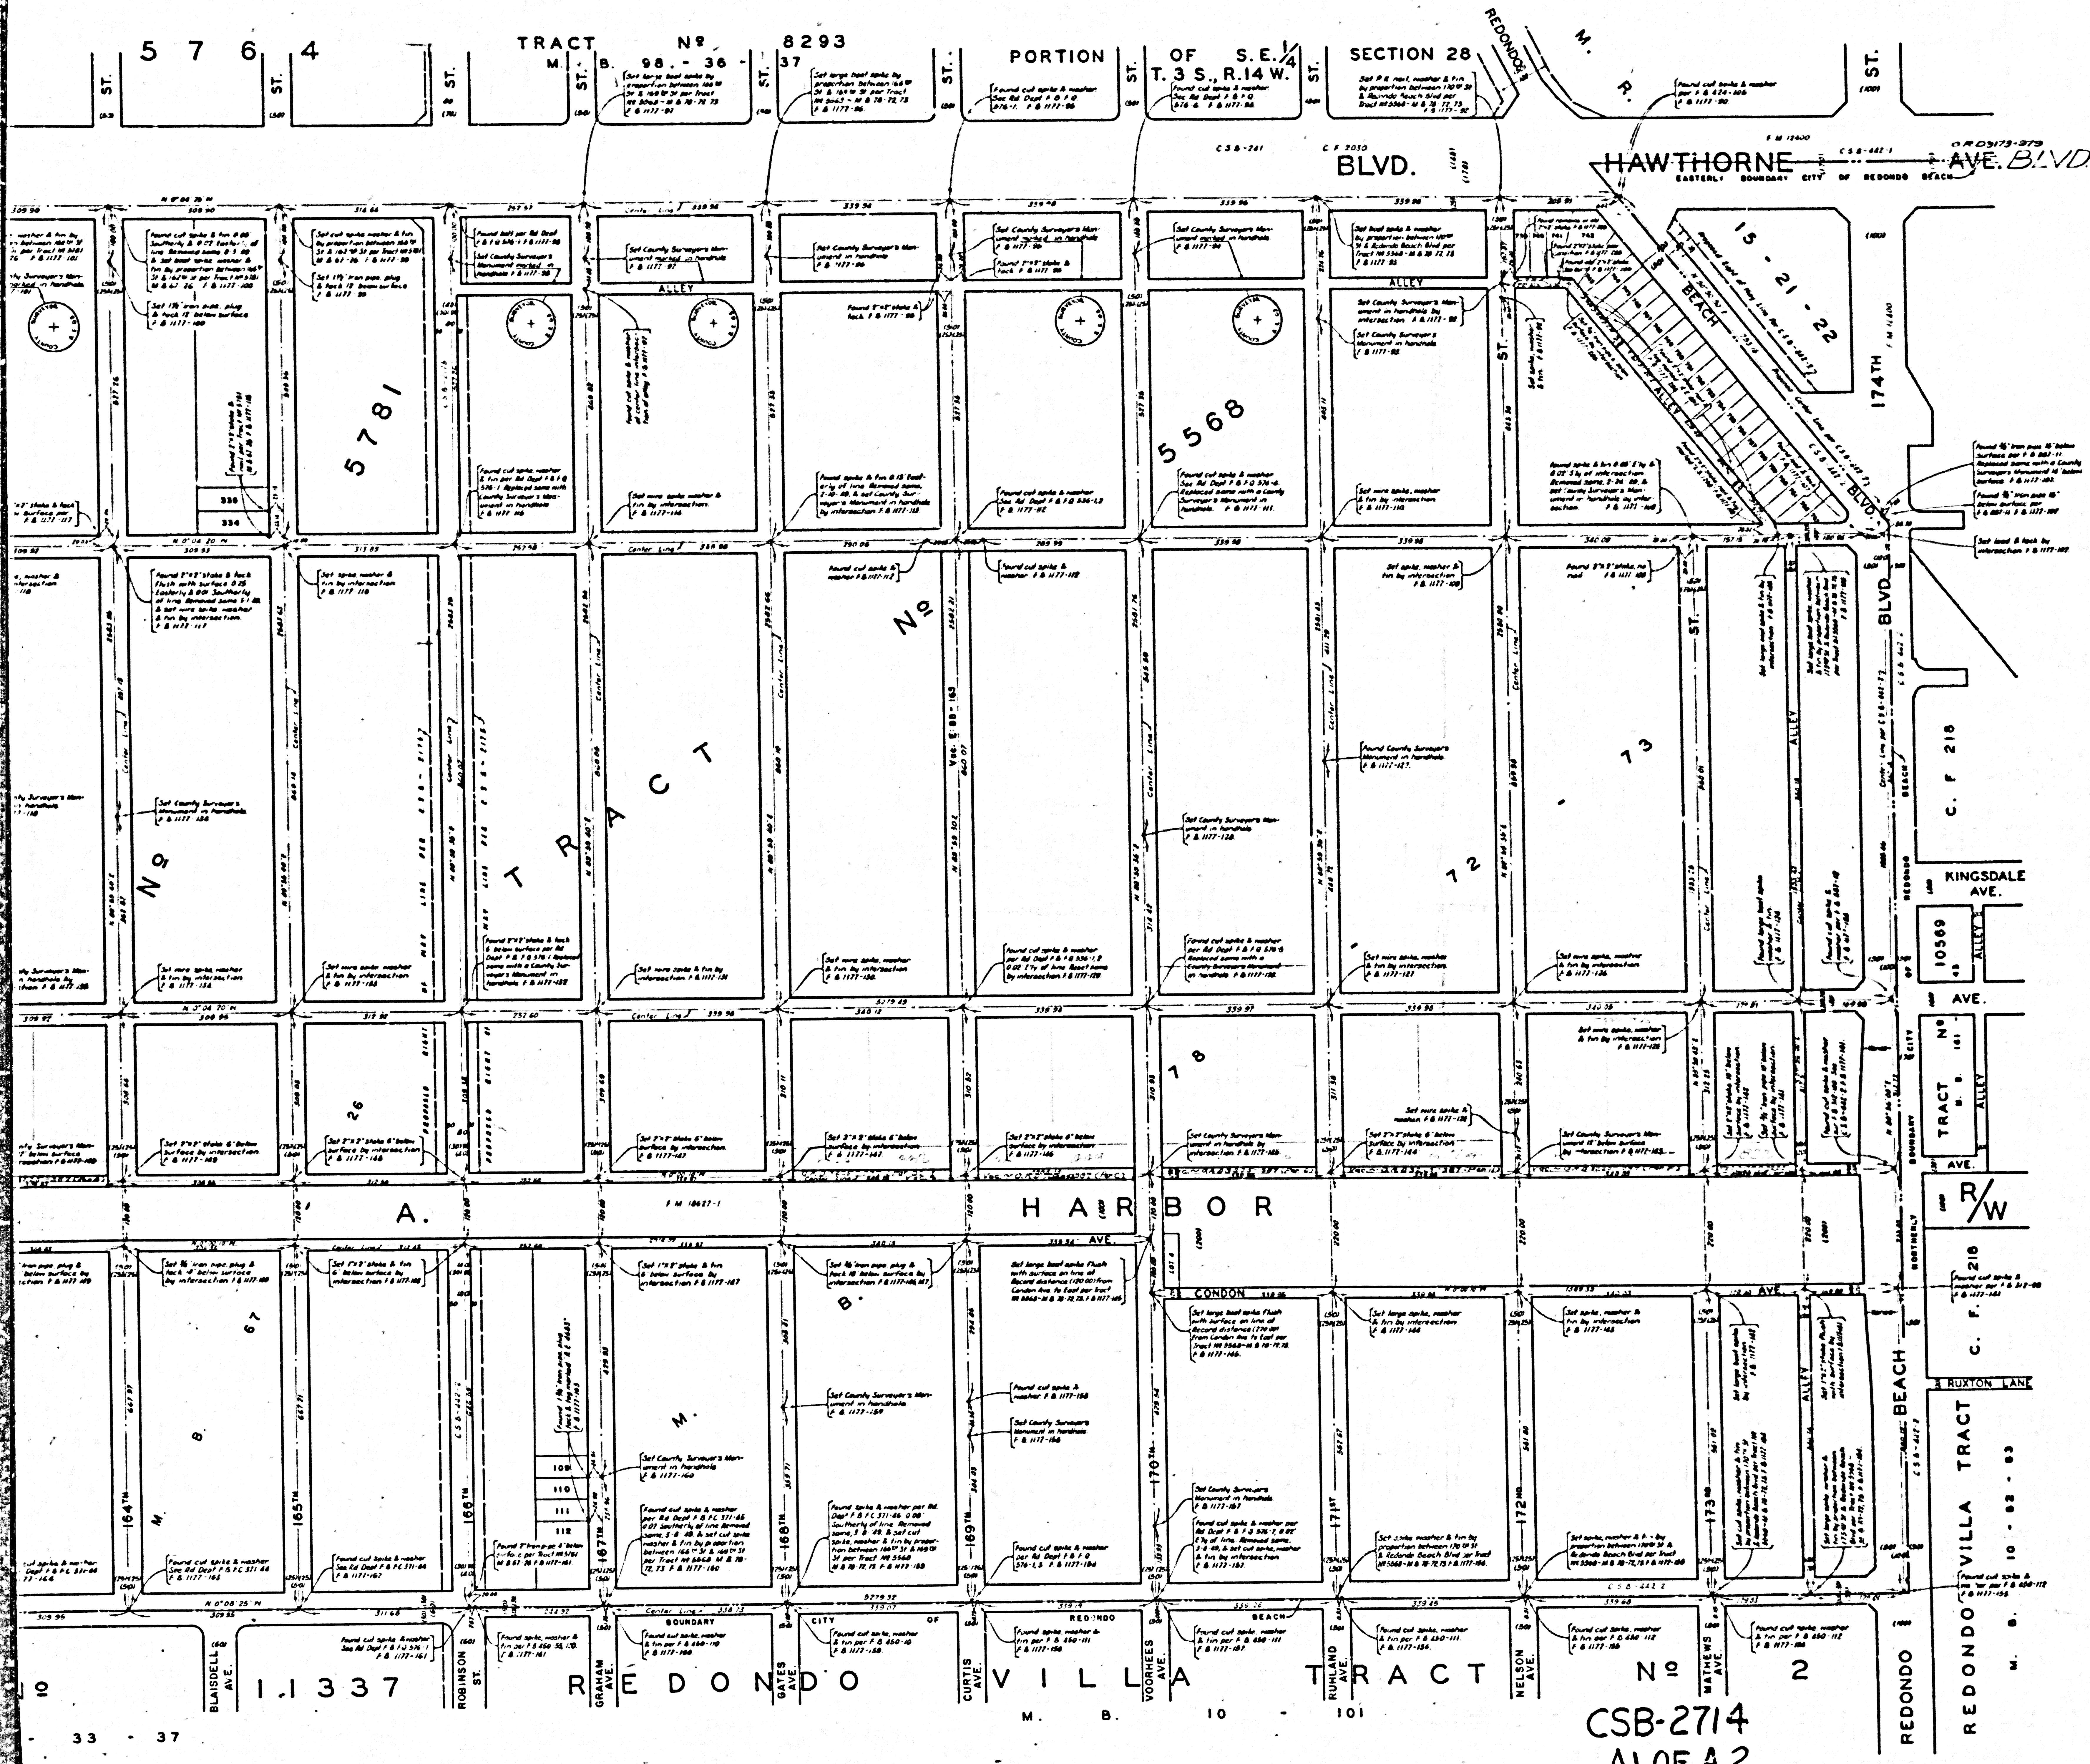

COUNTY OF LOS ANGELES  
MAP OF  
STREETS IN THE 168<sup>TH</sup> STREET  
SANITARY SEWER DISTRICT  
COUNTY SURVEYORS MAP N° B-2714  
SCALE - 1 INCH = 100 FT.

JOB NUMBER 0303 00

JOHN A. LAMBIE - COUNTY ENGINEER  
SURVEYED JULY 1946 - JULY 1947

SURVEYED ON REQUEST OF THE COUNTY  
ENGINEER UNDER AUTHORITY OF THE  
BOARD OF SUPERVISORS BY ORDER DATED  
FEB. 26, 1946

BEARINGS ARE BASED ON THE CALIFORNIA  
COORDINATE SYSTEM ZONE 7 PER SEC. 8809  
PUBLIC RESOURCES CODE. SEE C. 9423.

F.B. 1177-67-385

FIELD WORK BY..... E. C. WALLACE  
OFFICE WORK BY..... M. HAMASU  
CHECKED BY..... C. J. GALLI

THIS SURVEY MADE TO ESTABLISH CENTER  
LINES ON THE STREETS IN THIS AREA  
PRELIMINARY TO CONSTRUCTION OF SEWERS  
IN THE SANITARY SEWER DISTRICT  
COUNTY IMPROVEMENT N° 1158.

NOTE: ALL COUNTY SURVEYOR'S MONUMENTS  
ARE 2" IRON PIPES SET IN CONCRETE WITH  
BRASS CAP MARKED, UNLESS OTHERWISE  
SHOWN.

INDEX 28

CSB-2714  
A1 OF A2



