



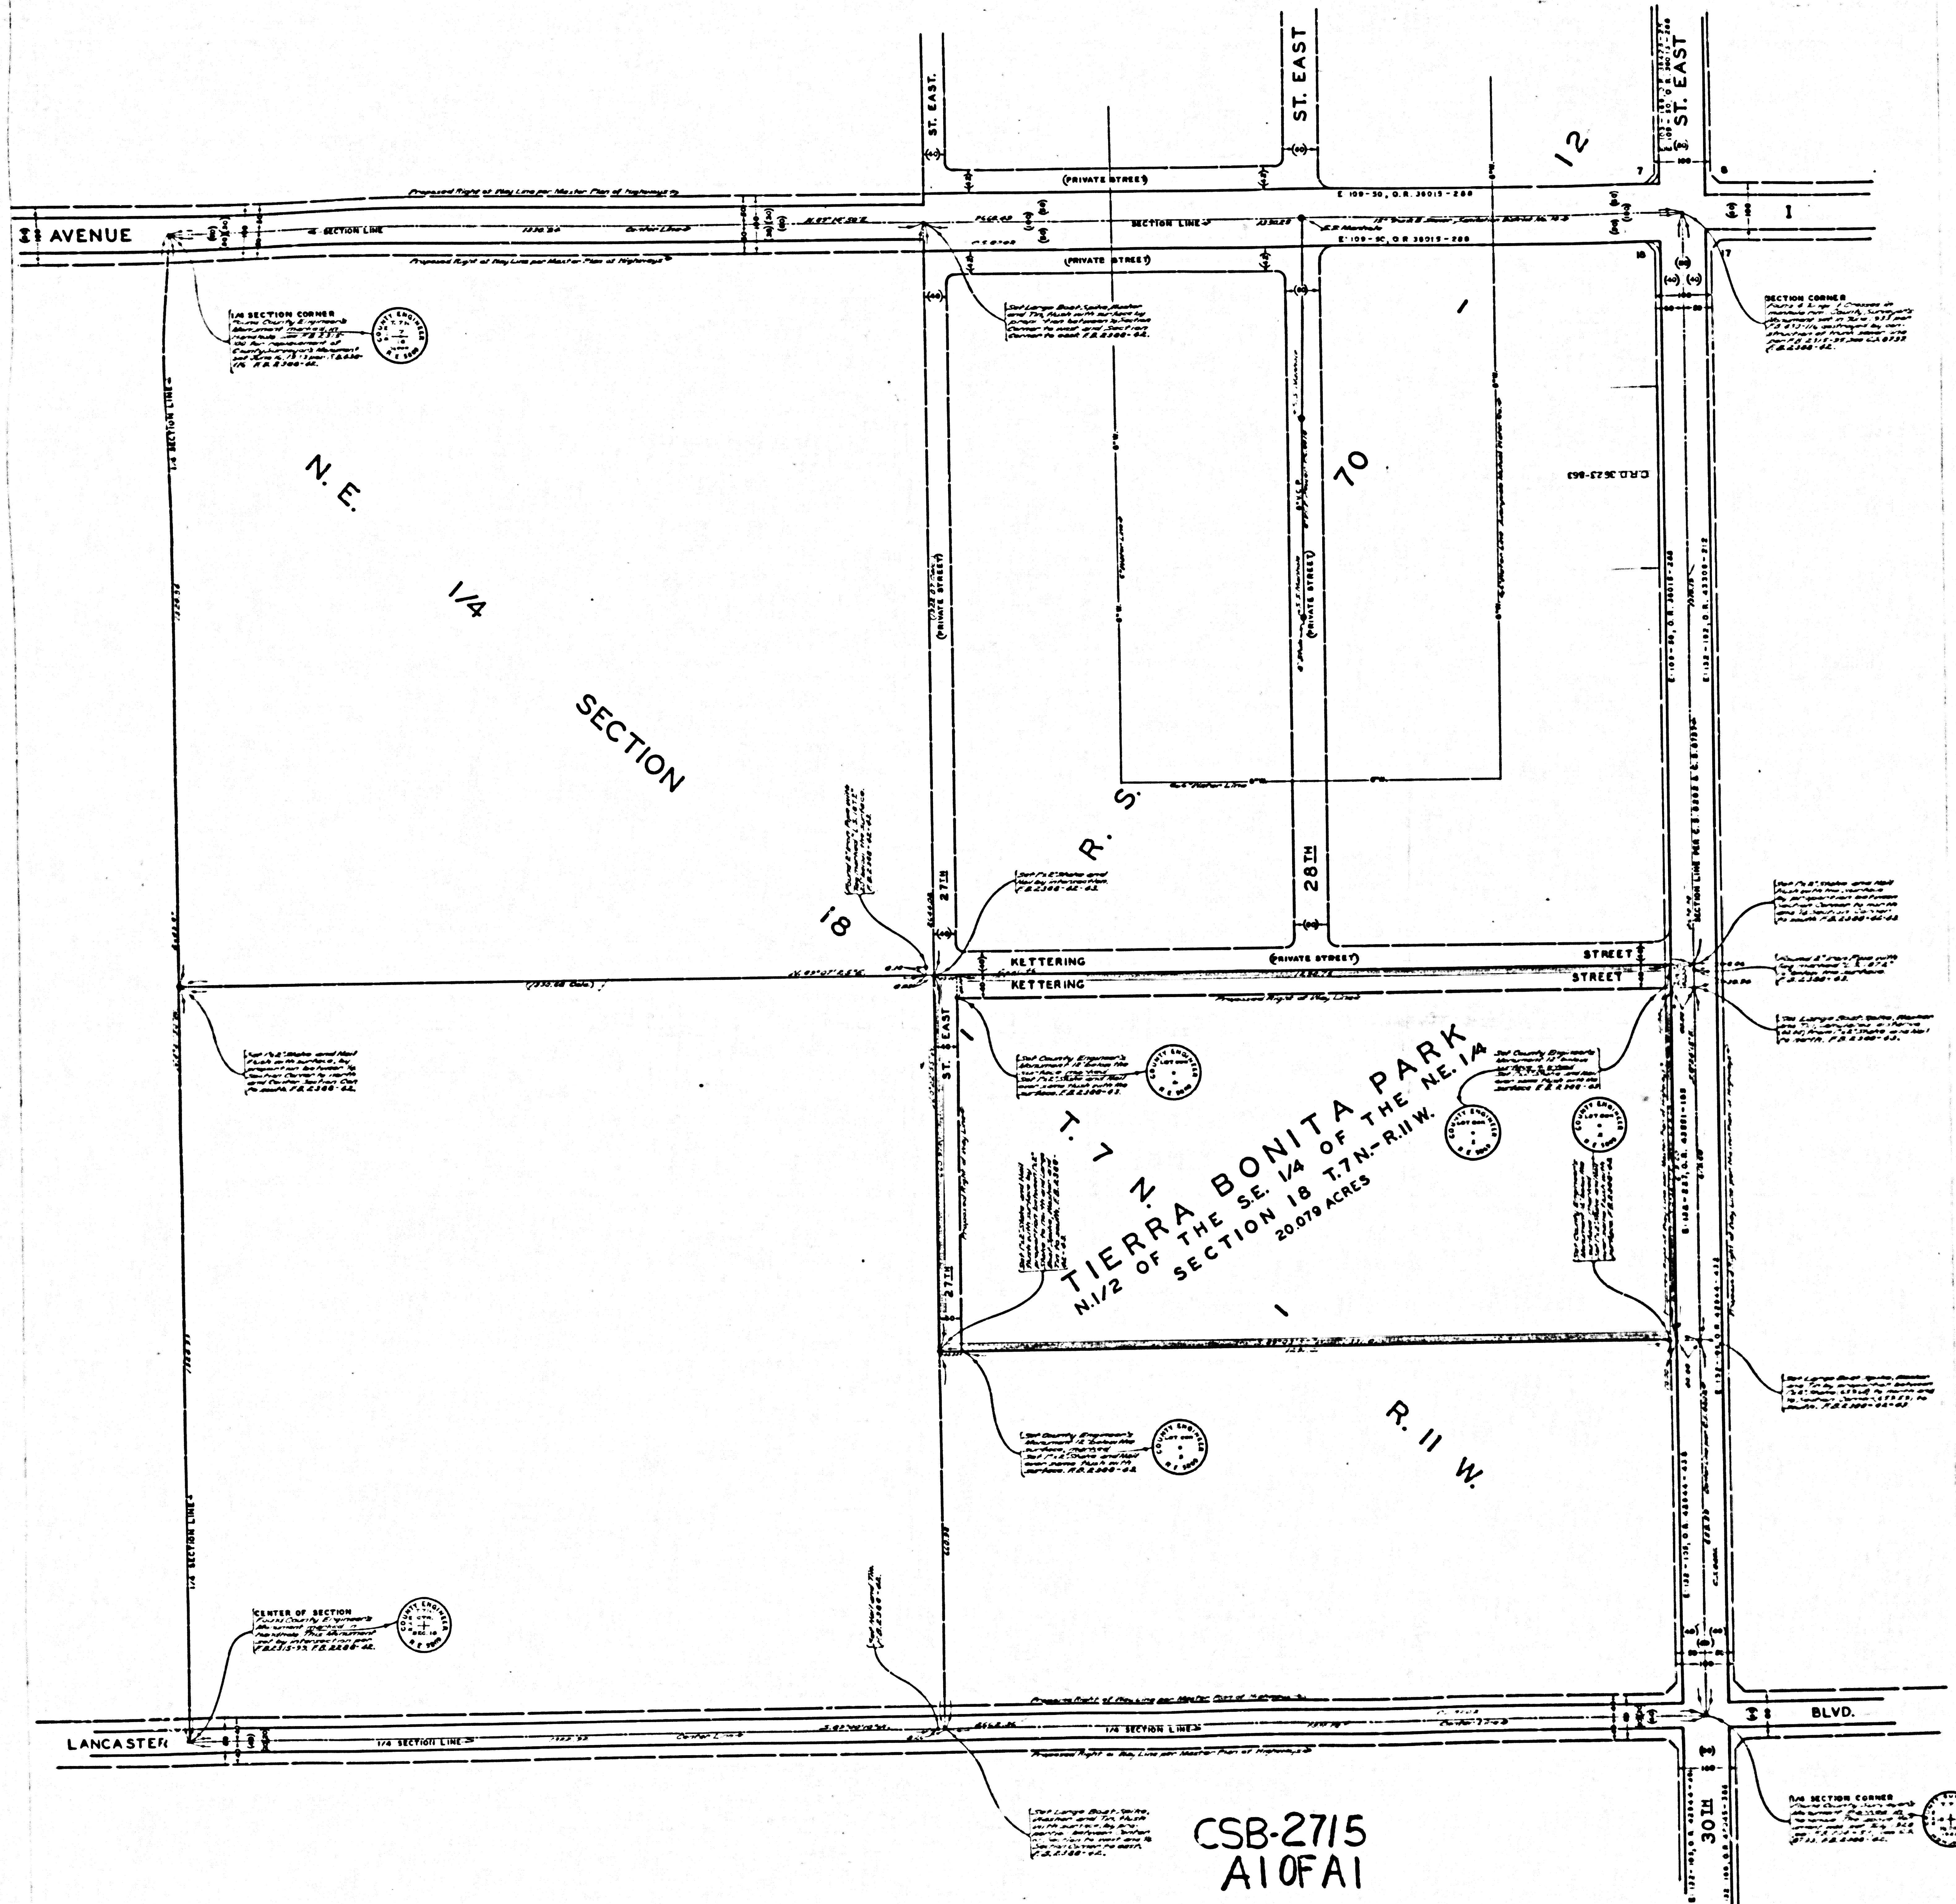

CSB-2715
A10FA1

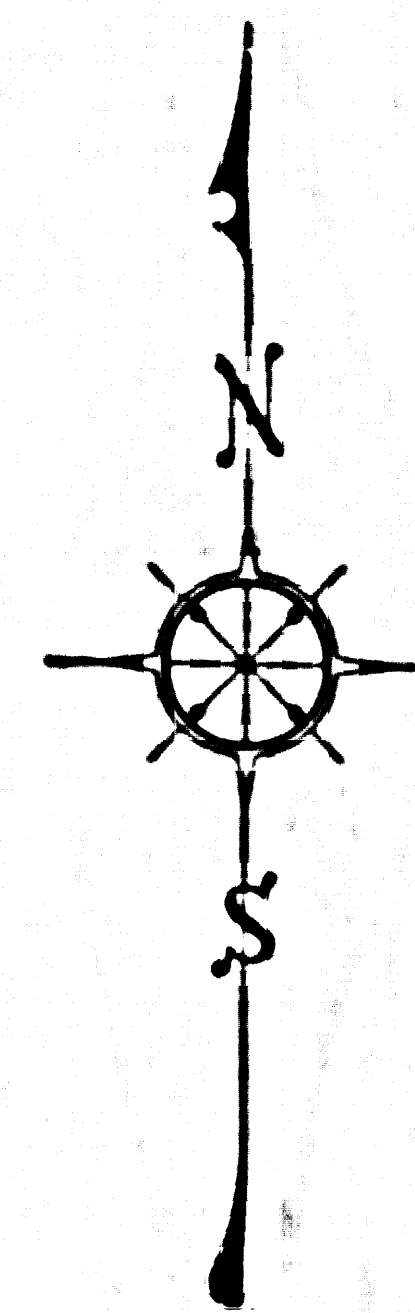

COUNTY OF LOS ANGELES
MAP OF
TIERRA BONITA PARK
BEING THE N 1/2 OF THE S E 1/4 OF THE N E 1/4
OF SECTION 18 - T. 7 N. - R. 11 W.
COUNTY SURVEYORS MAP NO. B-2715
SCALE: 1 INCH = 100 FT.

JOB NUMBER 0055.41
JOHN A. LAMBIE - COUNTY ENGINEER
SURVEYED MAY 1959
SURVEYED ON REQUEST OF THE DIRECTOR
OF PARKS & RECREATION UNDER SEC. 79,
ORD. 4099, BY LETTER DATED DEC. 1, 1958
BEARINGS ARE BASED ON THE BEARING OF
THE NORTH LINE OF SECTION 18 - T. 7 N. - R. 11 W.
PER C. S. 8202
F.B. 2366 - 8-45
FIELD WORK BY: S. MALISCHY
OFFICE WORK BY: L. C. WILSON
CHECKED BY: W. J. BRENNER

NOTE: FOR TOPOGRAPHY SEE SURVEY
DIVISION FILE MAP NO. 104-B.