


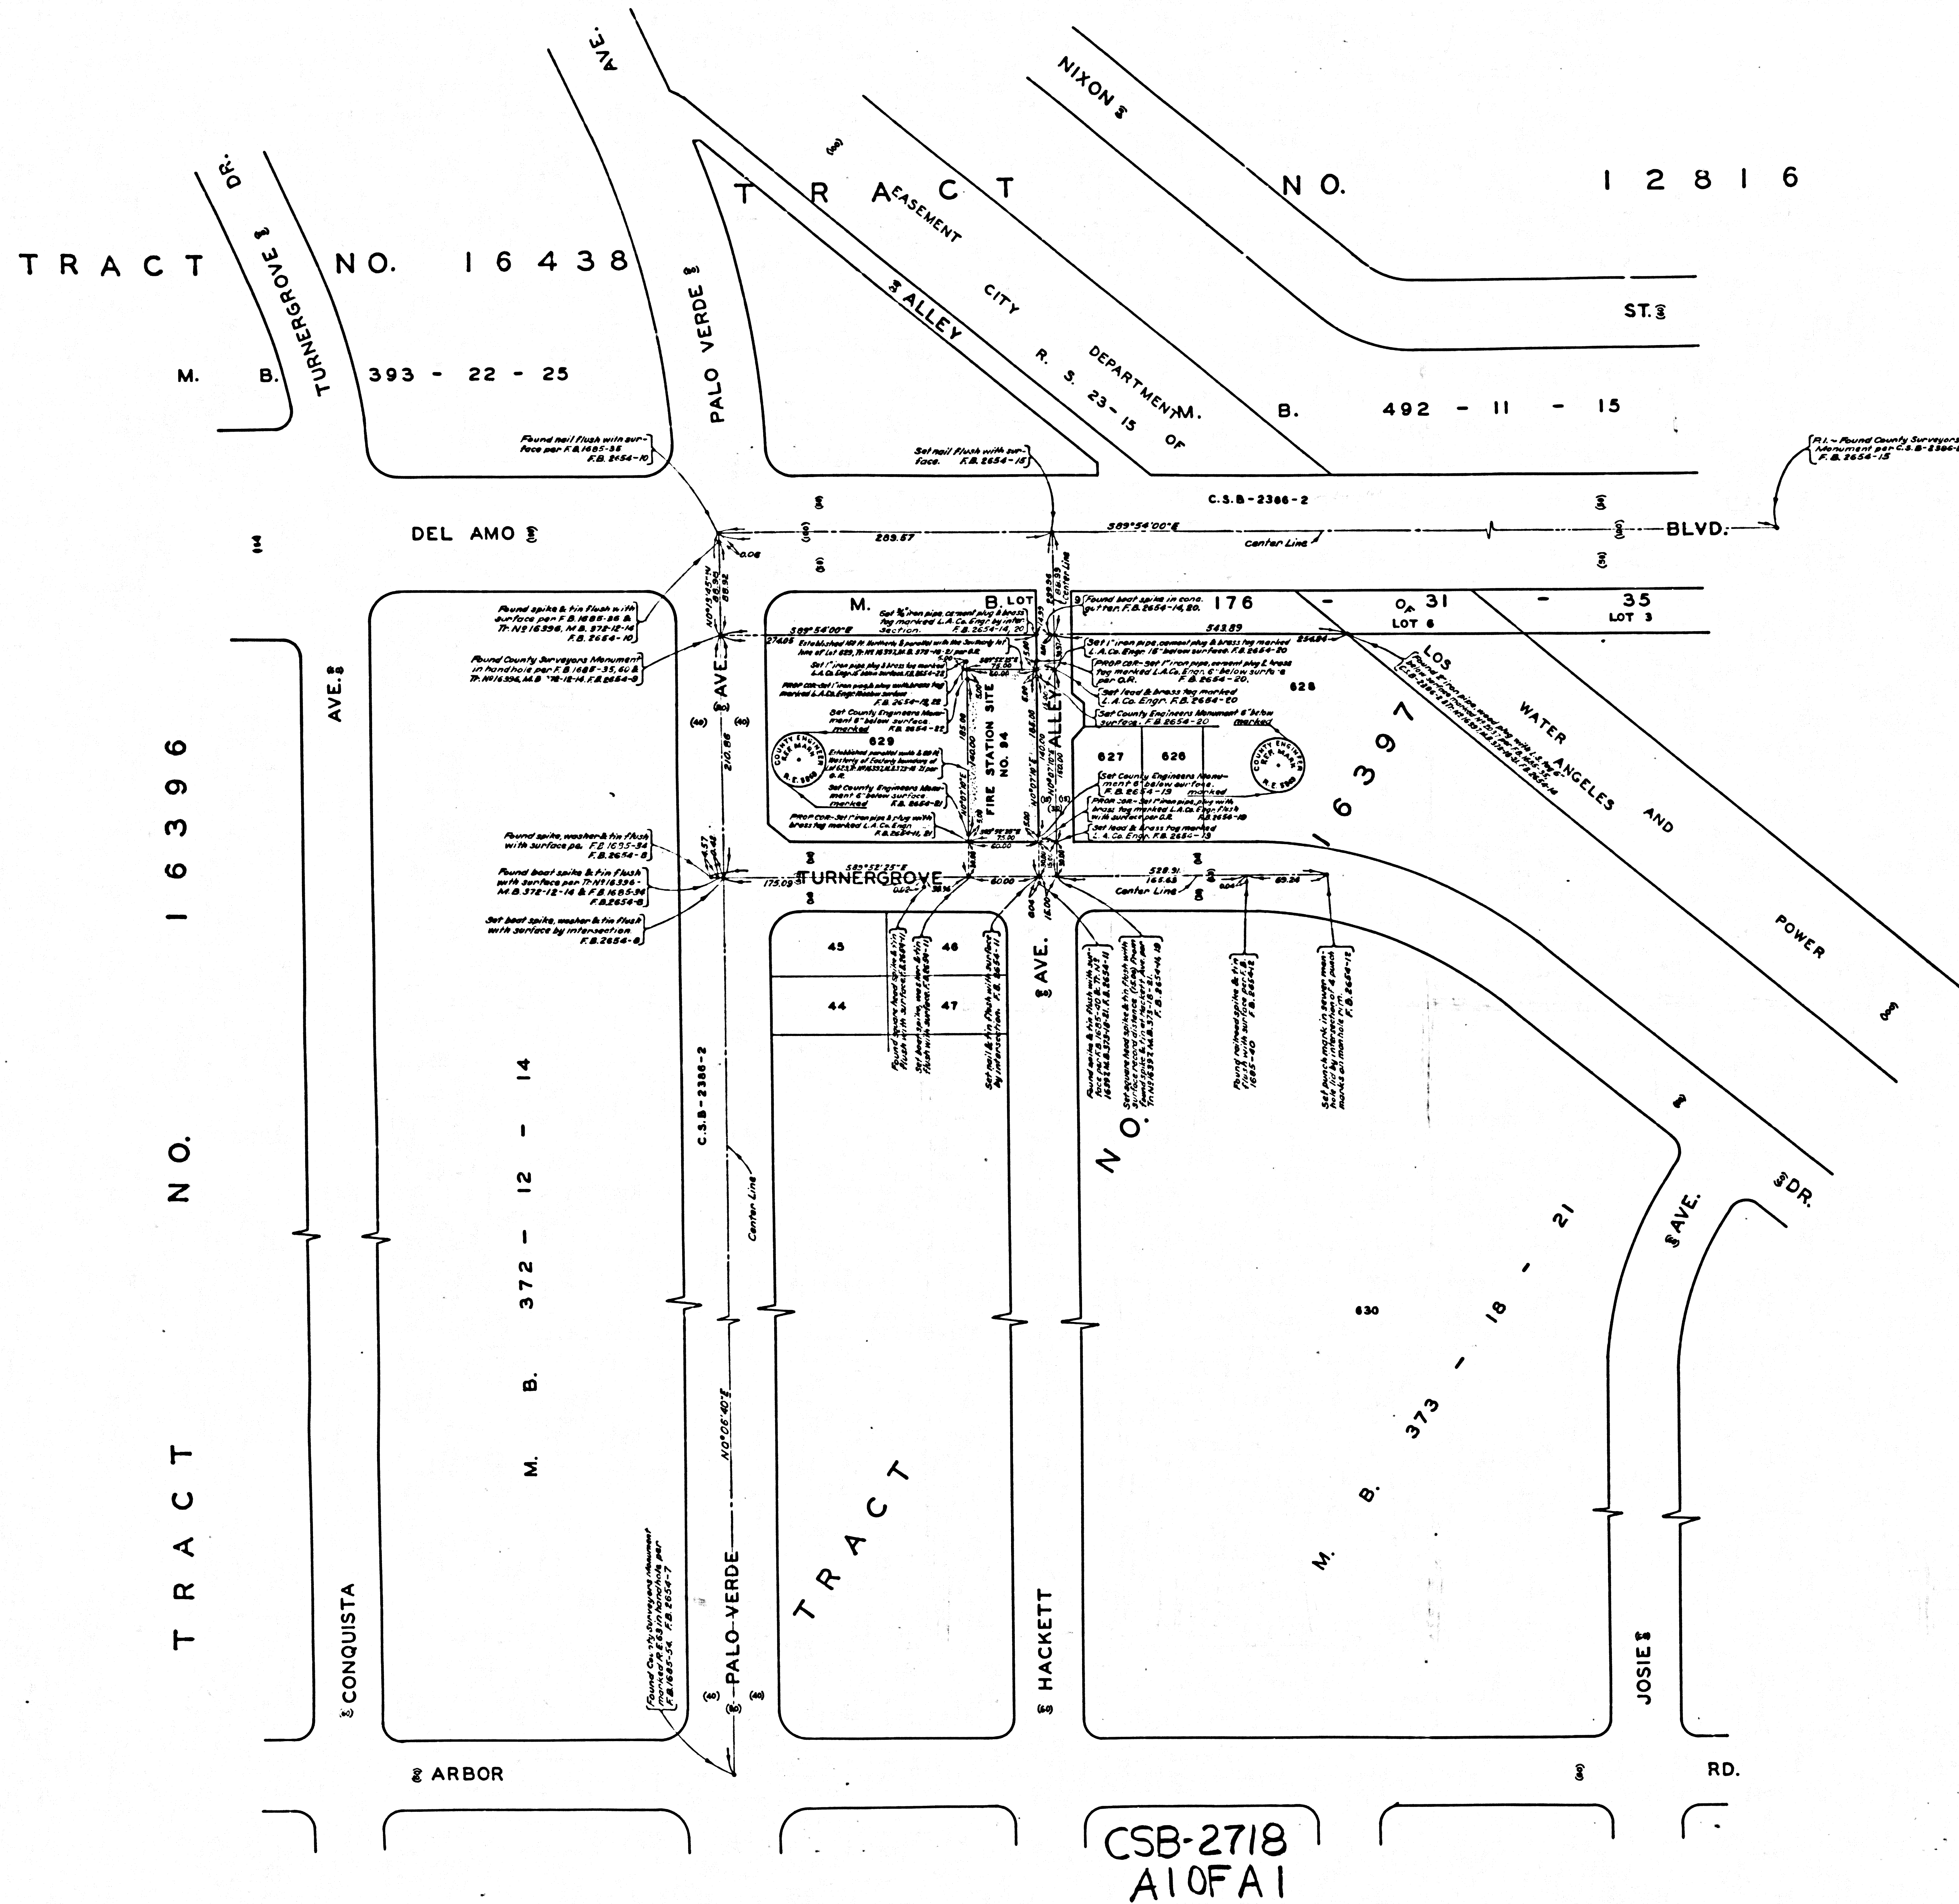

COUNTY OF LOS ANGELES
 MAP OF
LOS ANGELES COUNTY
FIRE STATION SITE
NO. 94
CITY OF LAKEWOOD
 BEING A PORTION OF LOT 629
 TRACT NO. 16397, M.B. 373-18-21
 COUNTY SURVEYORS MAP NO. B-2718
 SCALE 1 INCH = 50 FT.
 JOB NUMBER 0802.05
 JOHN A. LAMBIE - COUNTY ENGINEER
 SURVEYED JULY 1990
 SURVEYED ON REQUEST OF THE CHIEF ENGINEER
 COUNTY FIRE PROTECTION DISTRICTS
 UNDER SEC. 79, ORD. 4099 BY LETTER
 DATED MAY 24, 1990.
 BEARINGS ARE BASED ON THE BEARING OF
 PALO VERDE AVENUE AS SHOWN ON C.S.B.
 2386 SHEET 2
 F.B. 2854-5-20
 FIELD WORK BY W.A. RICHARDS
 OFFICE WORK BY R.L. GREEN
 CHECKED BY S.H. MILLER
 NOTE - FOR TOPOGRAPHY PRIOR TO CONSTRUCTION
 SEE SURVEY DIVISION FILE NO. PT-G554A