


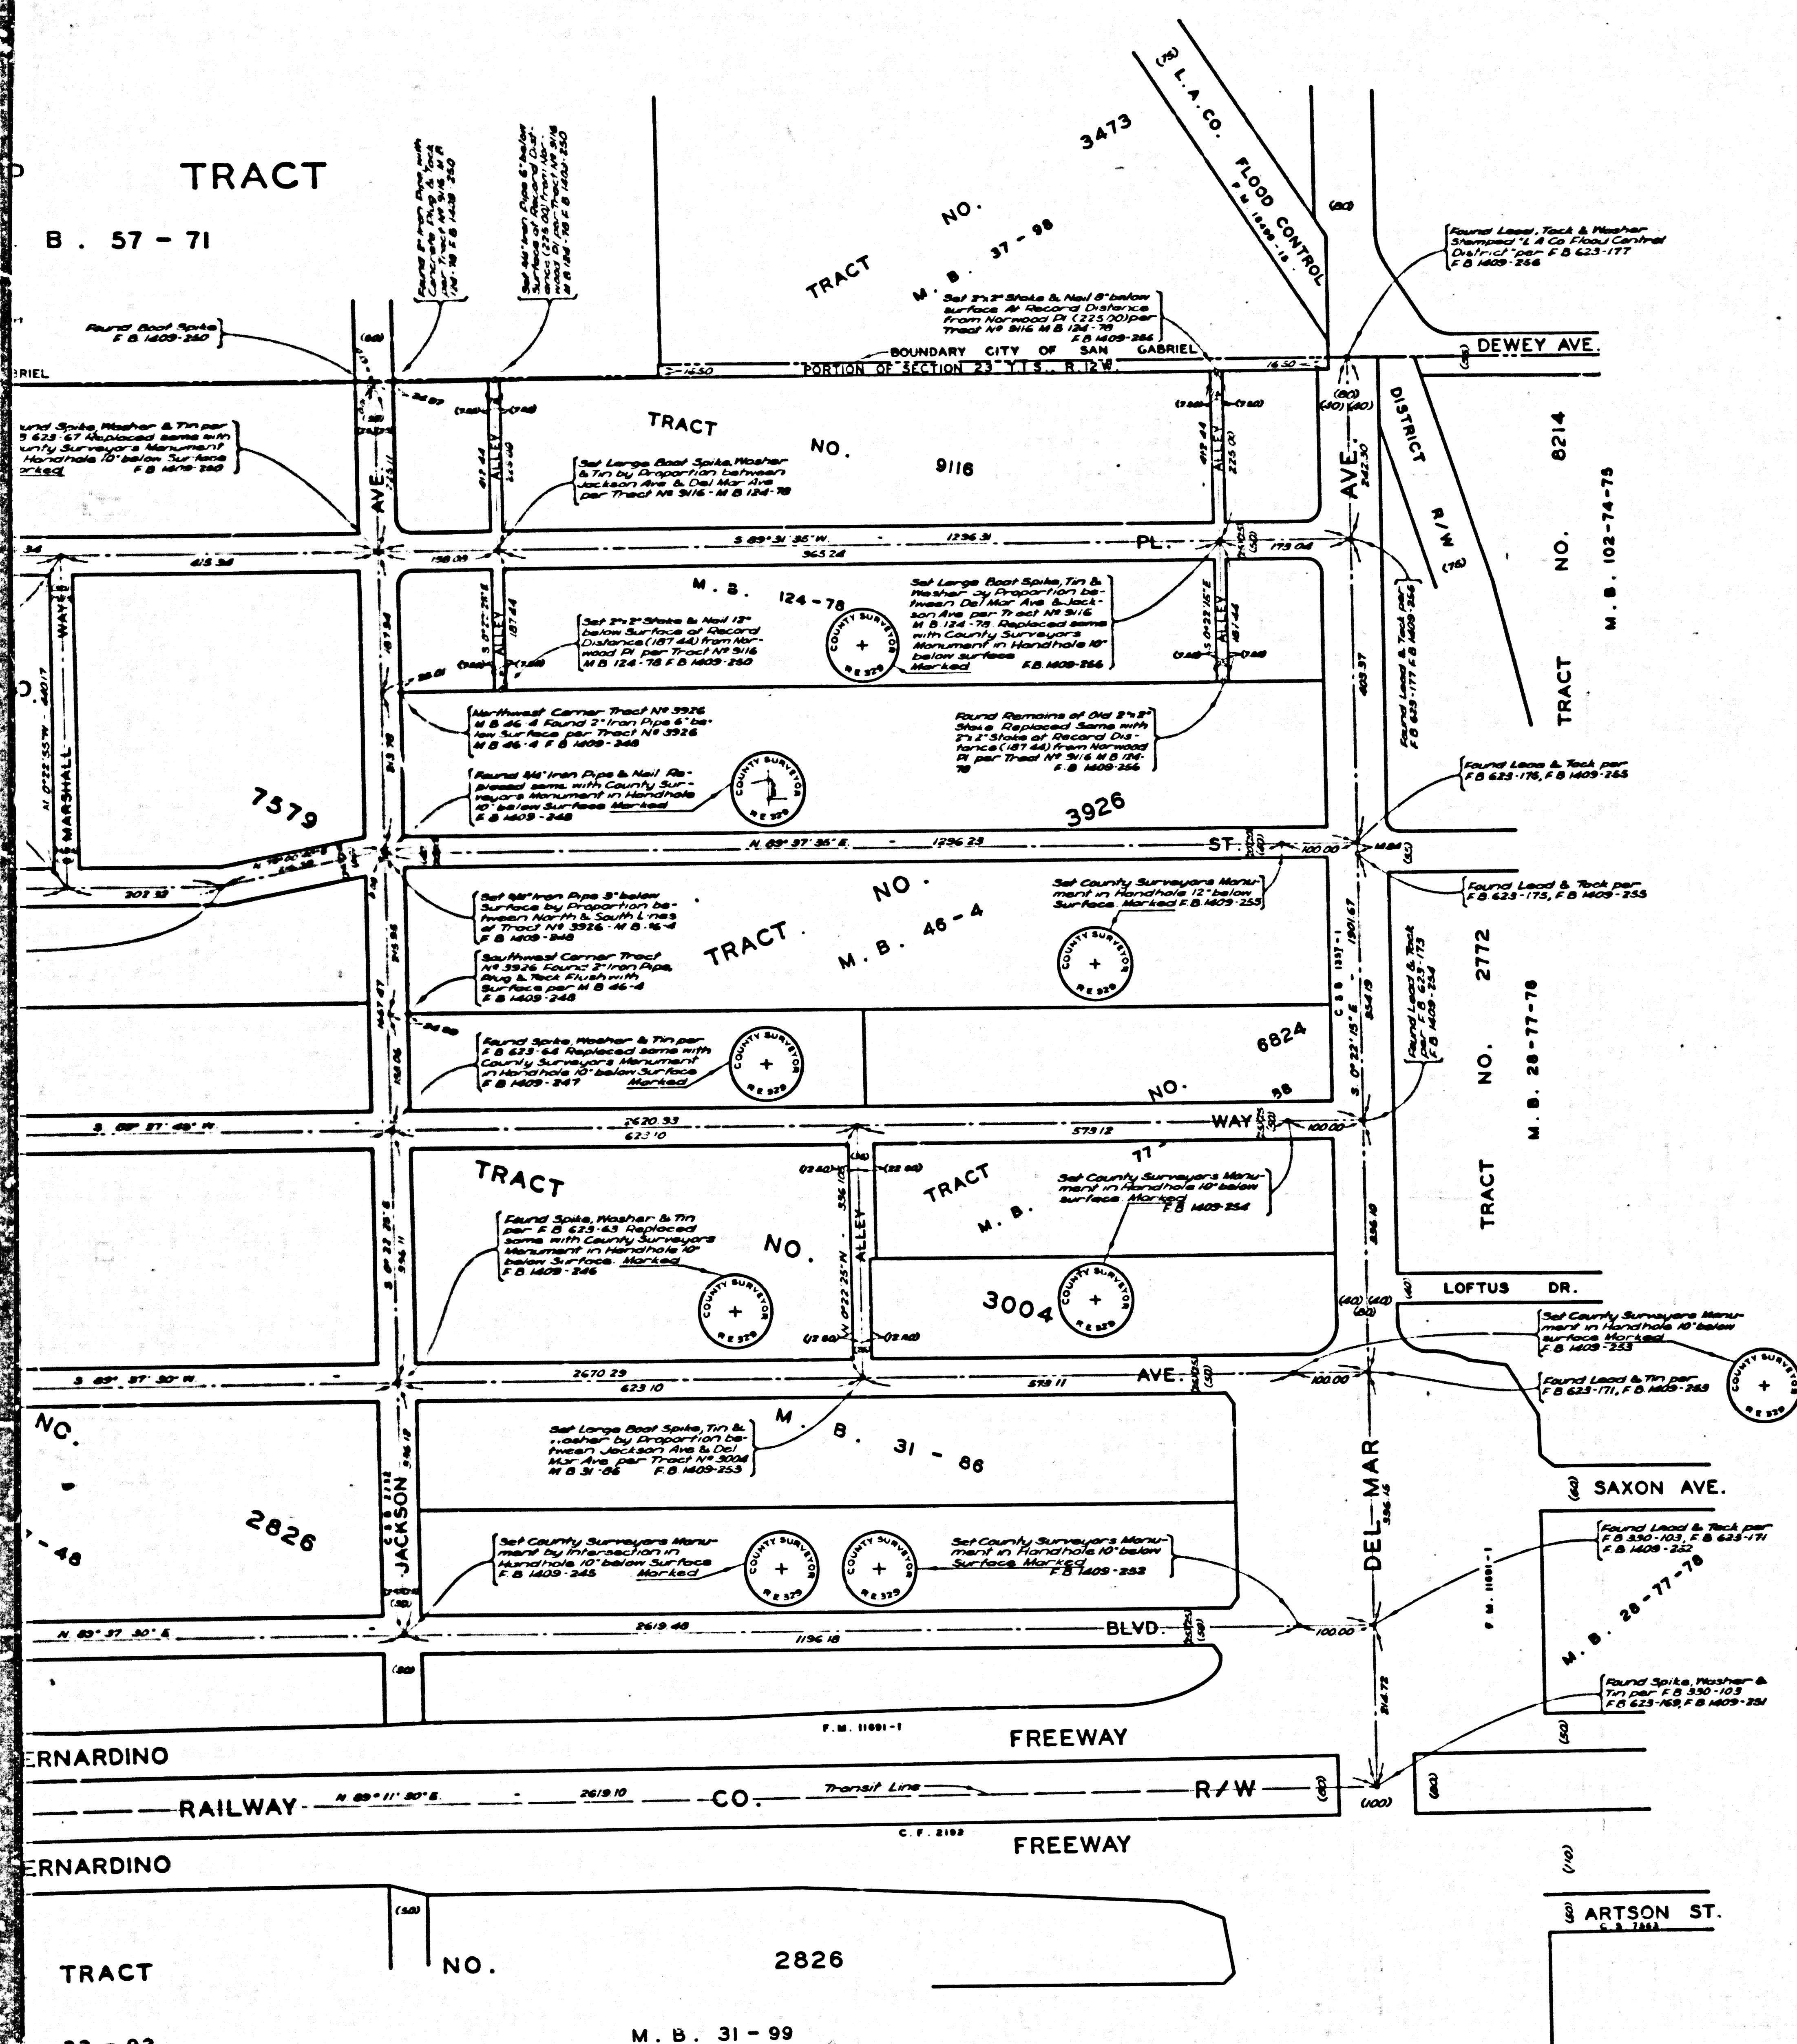

COUNTY OF LOS ANGELES
MAP OF
STREETS IN THE NORWOOD PLACE
SANITARY SEWER DISTRICT
COUNTY SURVEYORS MAP NO. B-2721
SCALE:-1 INCH=100 FT.

JOB NUMBER 0303.00
JOHN A. LAMBIE-COUNTY ENGINEER
SURVEYED SEPTEMBER 1947
SURVEYED ON REQUEST OF THE COUNTY
ENGINEER UNDER AUTHORITY OF THE
BOARD OF SUPERVISORS BY ORDER DATED
FEB. 28, 1948
BEARINGS ARE BASED ON THE BEARING OF
DEL MAP AVENUE PER C.S.B. 1357 SHEET I
F.B. 1400-237-250
FIELD WORK BY.....J. J. LANIGAN
OFFICE WORK BY.....D. J. STELMA
CHECKED BY.....R. R. M. PHERSON
.....S. H. MILLER
THIS SURVEY MADE TO ESTABLISH CENTER
LINES ON THE STREETS IN THIS AREA
PRELIMINARY TO CONSTRUCTION OF SEWERS
IN THE SANITARY SEWER DISTRICT COUNTY
IMPROVEMENT NO. 1181

CSB-2721
A1 OF A2

