


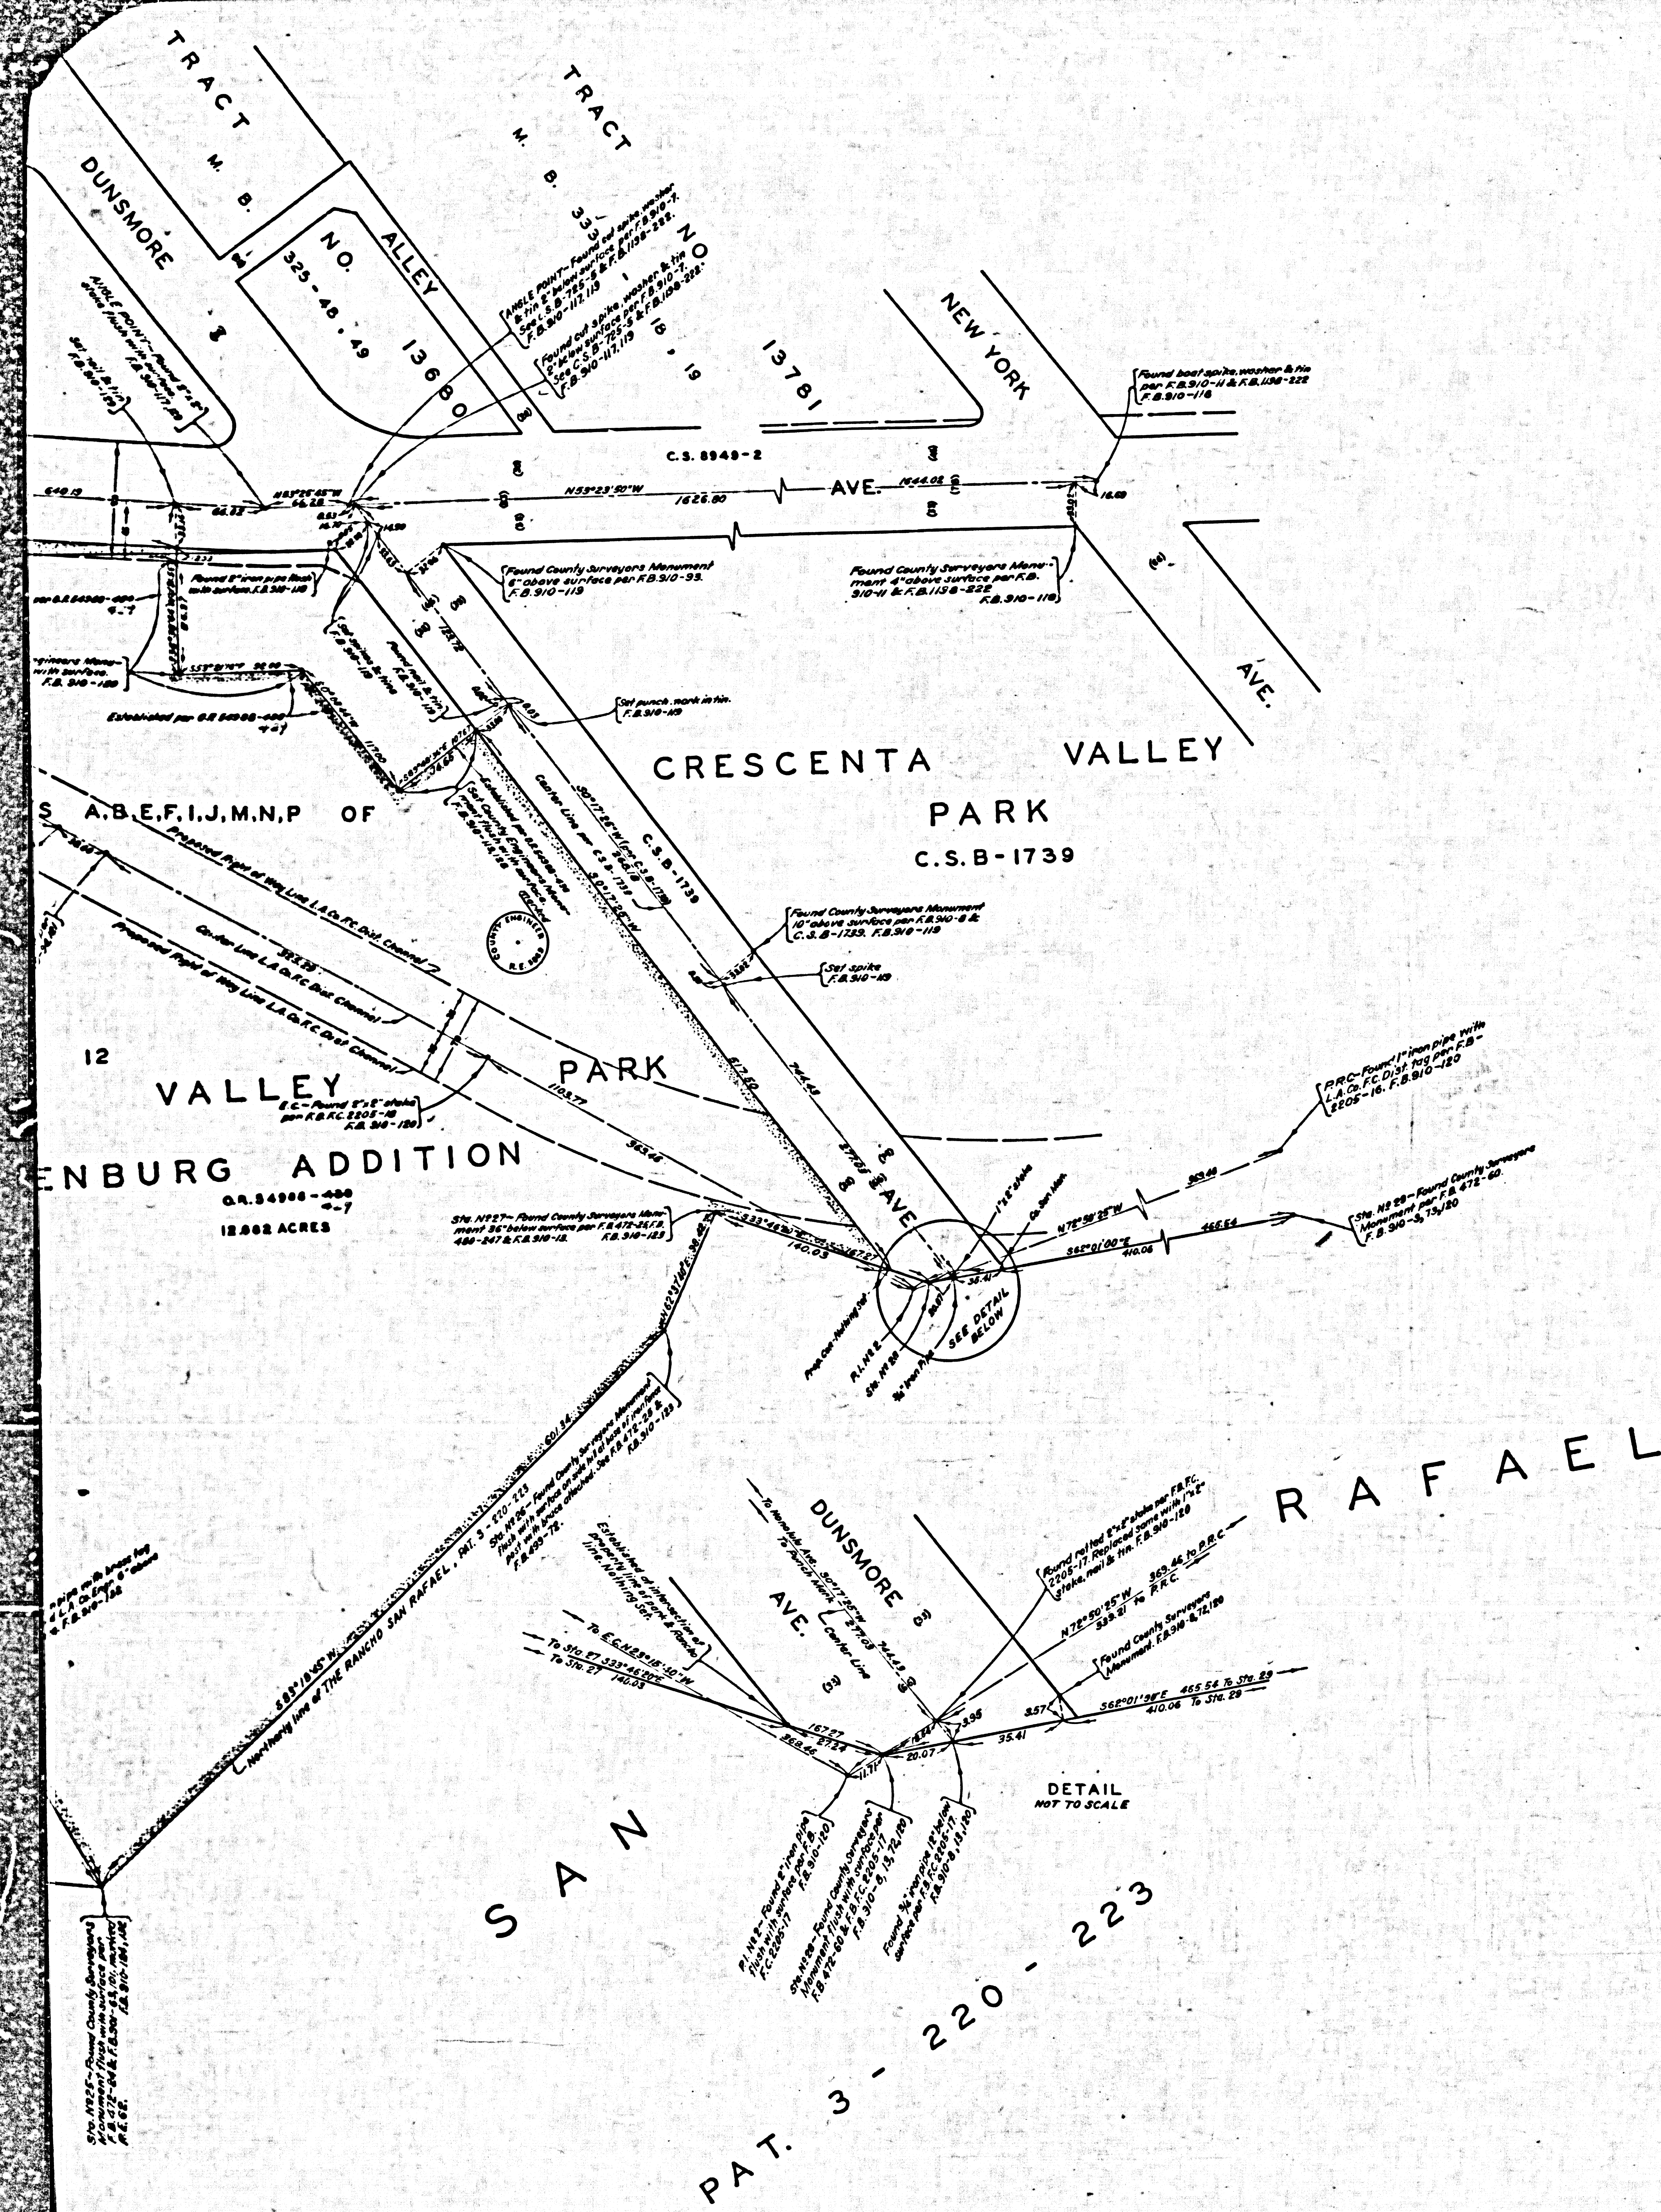

COUNTY OF LOS ANGELES
 MAP OF
**CRESCENTA VALLEY PARK
 HINDENBURG ADDITION**

BEING A PORTION OF LOT 12, BLOCK M OF THE SOUTHERN
 PORTION OF BLOCKS A,B,E,F,I,J,M,N,P, OF CRESCENTA
 CANADA M.R.7-68 AND A PORTION OF HONOLULU AVENUE
 VACATED BY D:12-179

COUNTY SURVEYORS MAP NO.B-2725
 SCALE=1 INCH= 50 FT.

JOB NUMBER 005424
 JOHN A. LAMBIE-COUNTY ENGINEER
 SURVEYED JUNE,1957

SURVEYED ON REQUEST OF THE DIRECTOR
 OF PARKS & RECREATION UNDER SEC. 79
 ORD. 4099 BY LETTER DATED MAY 23,1957.

BEARINGS ARE BASED ON THE BEARING
 OF DUNSMORE AVE. AS SHOWN ON C.S.B-1739

F.B.910-87-134
 FIELD WORK BY A.N.HELLSTROM
 OFFICE WORK BY R.L.GREEN
 CHECKED BY W.BRENNER

C5B-2725
 A1 OF A2

ON PLAN 283429428 YTHUOC

COUNTY SURVEYORS MAP NO. B-5152

