


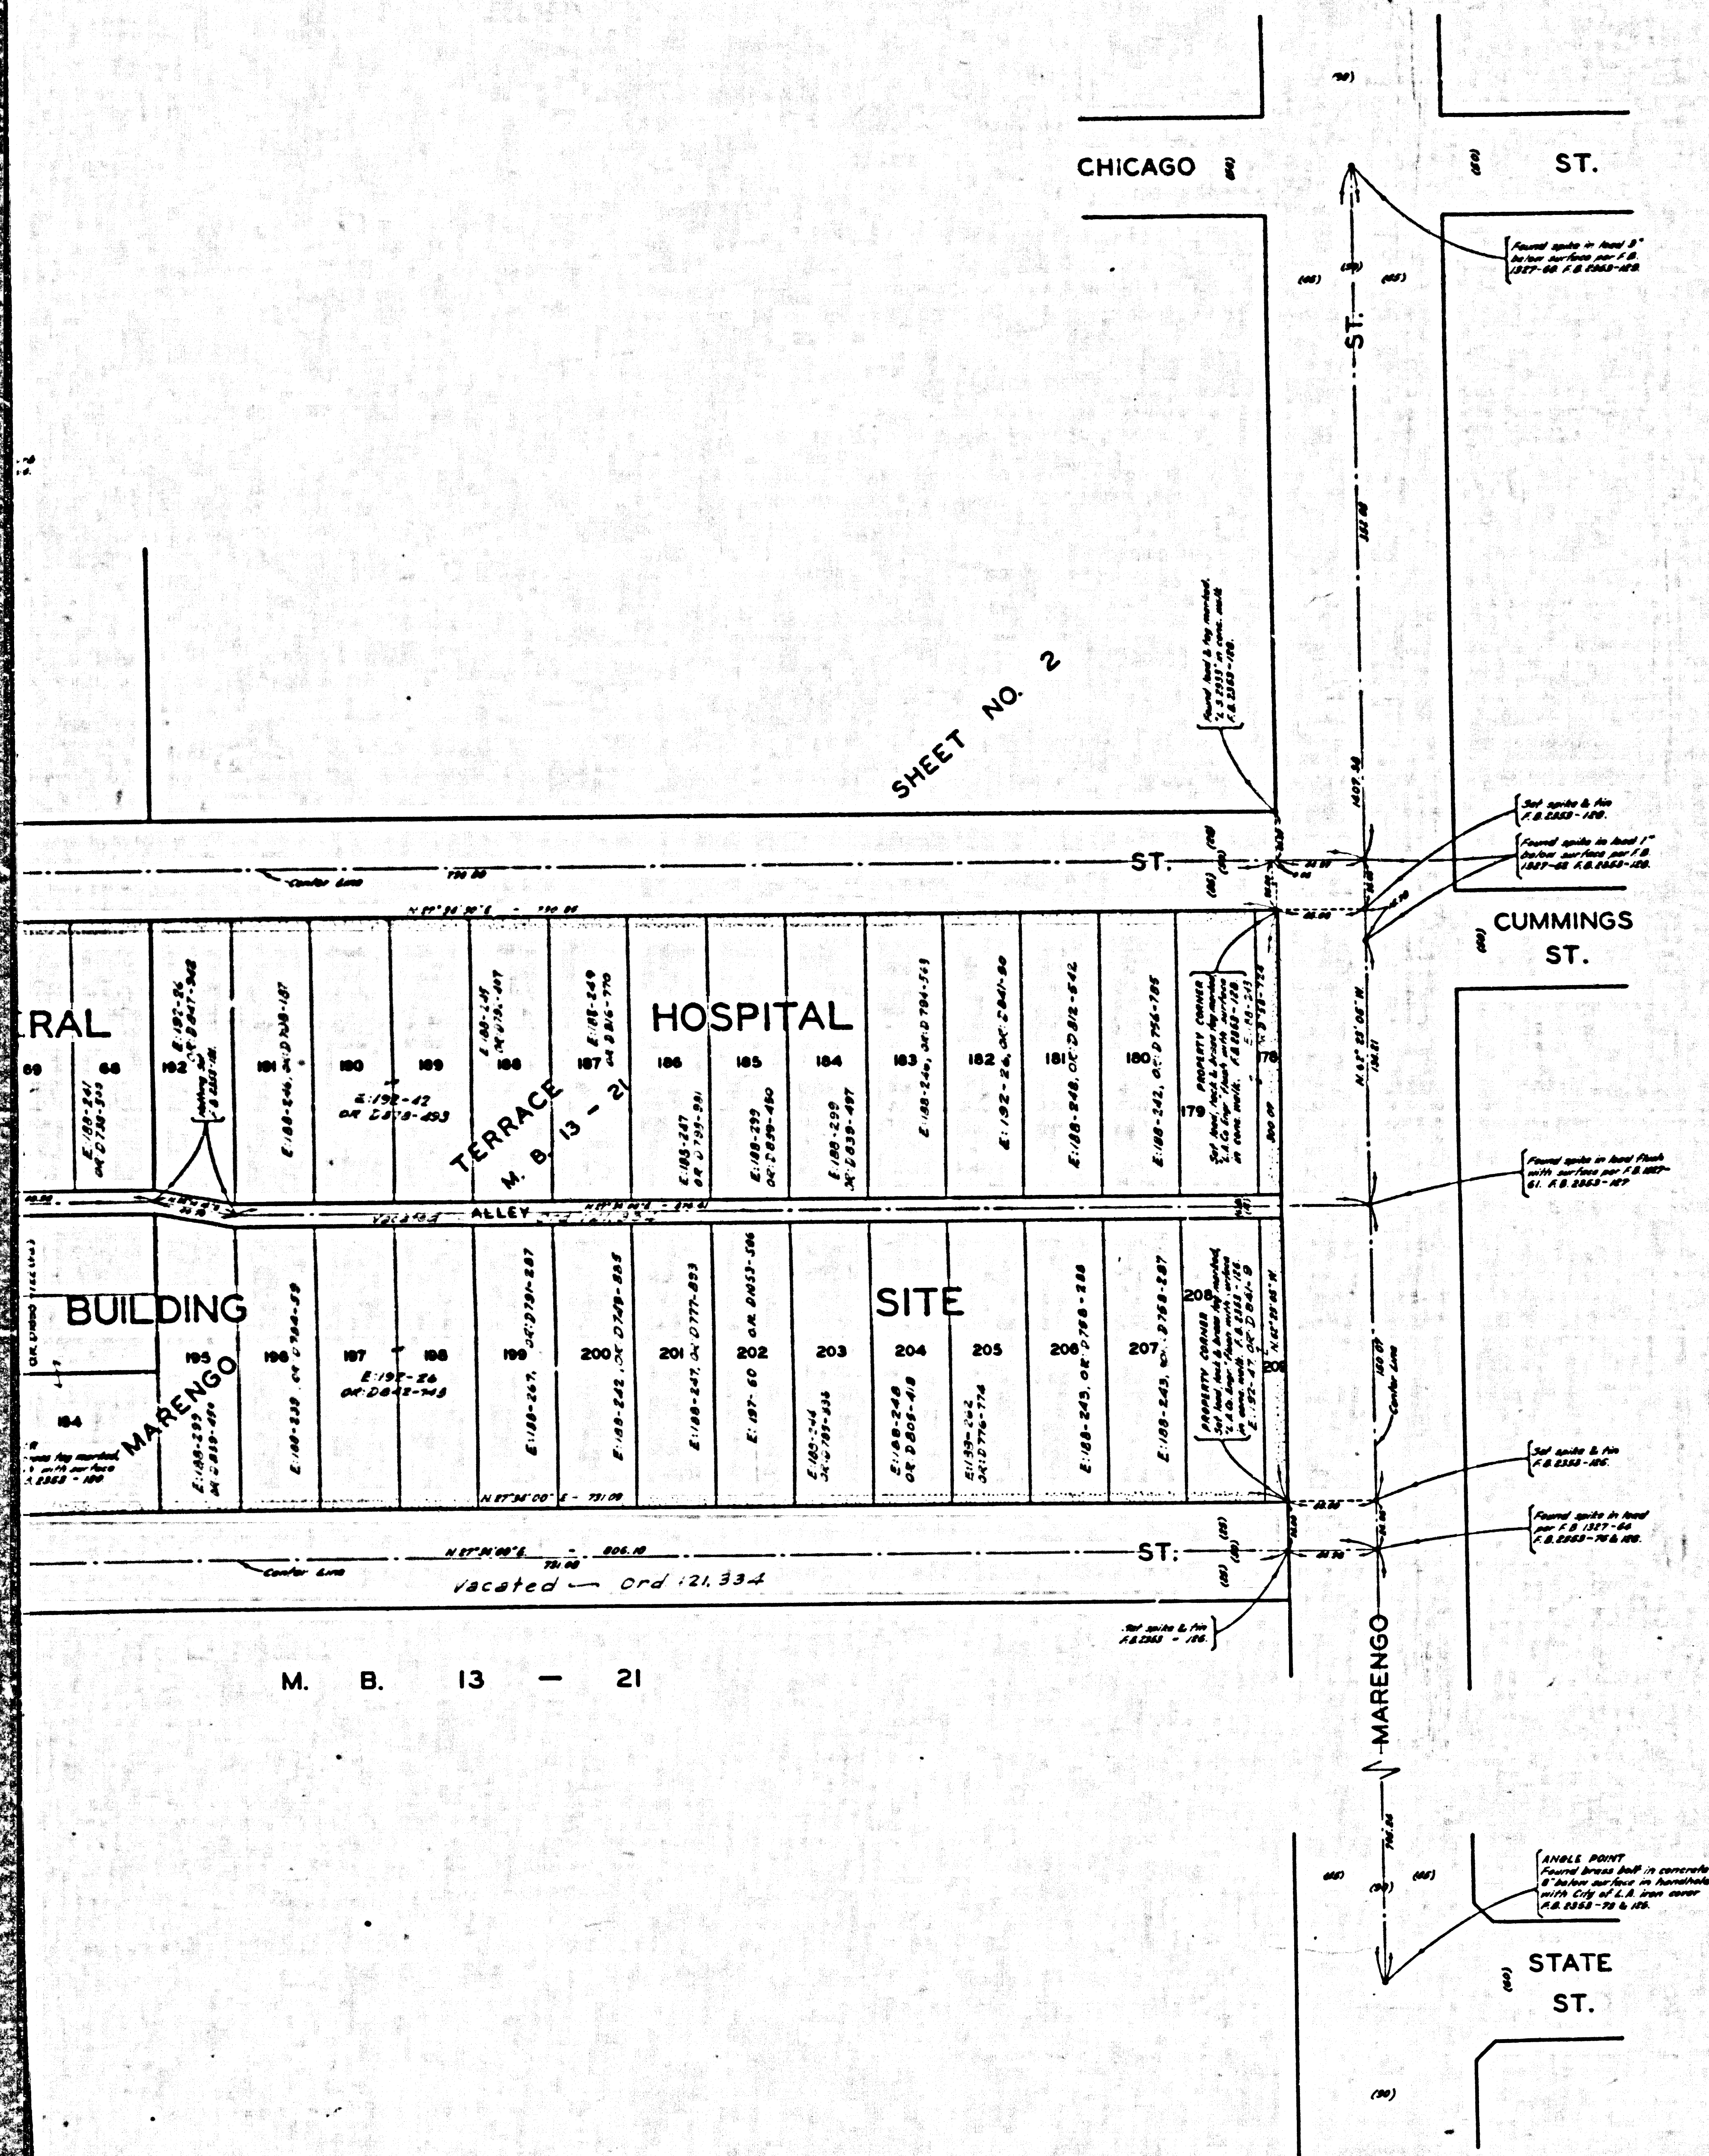


COUNTY OF LOS ANGELES
MAP OF
**L. A. COUNTY GENERAL HOSPITAL
OUTPATIENT BUILDING SITE**
BEING ALL OF LOTS 56 TO 81 INCL. OF
MARENGO TERRACE M.B. 11-168-167 & ALL
OF LOTS 179 TO 208 INCL. & A PORTION
OF LOTS 178 & 209 OF MARENGO TERRACE
SHEET NO. 2 - M. B. 13 - 21.
COUNTY SURVEYORS MAP NO. B-2734
SCALE:- 1 INCH = 40 FT.

JOB NUMBER 0022.04
JOHN A. LAMBIE - COUNTY ENGINEER
SURVEYED JULY 1960
SURVEYED ON REQUEST OF THE COUNTY
ENGINEER UNDER SEC. 79, ORD. 4099
BY LETTER DATED MAY 19, 1960
BEARINGS ARE BASED ON THE BEARING OF
MARENGO ST. PER C.S. B-2690
F.B. 2353-123-138
FIELD WORK BY..... W.A. RICHARDS
OFFICE WORK BY..... T.H. BURNS
CHECKED BY..... S.H. MILLER

NOTE:
FOR TOPOGRAPHY PRIOR TO CONSTRUCTION
SEE SURVEY DIVISION FILE MAP NO. P.T. 97-5887.

CSB-2734
A1 OF A2

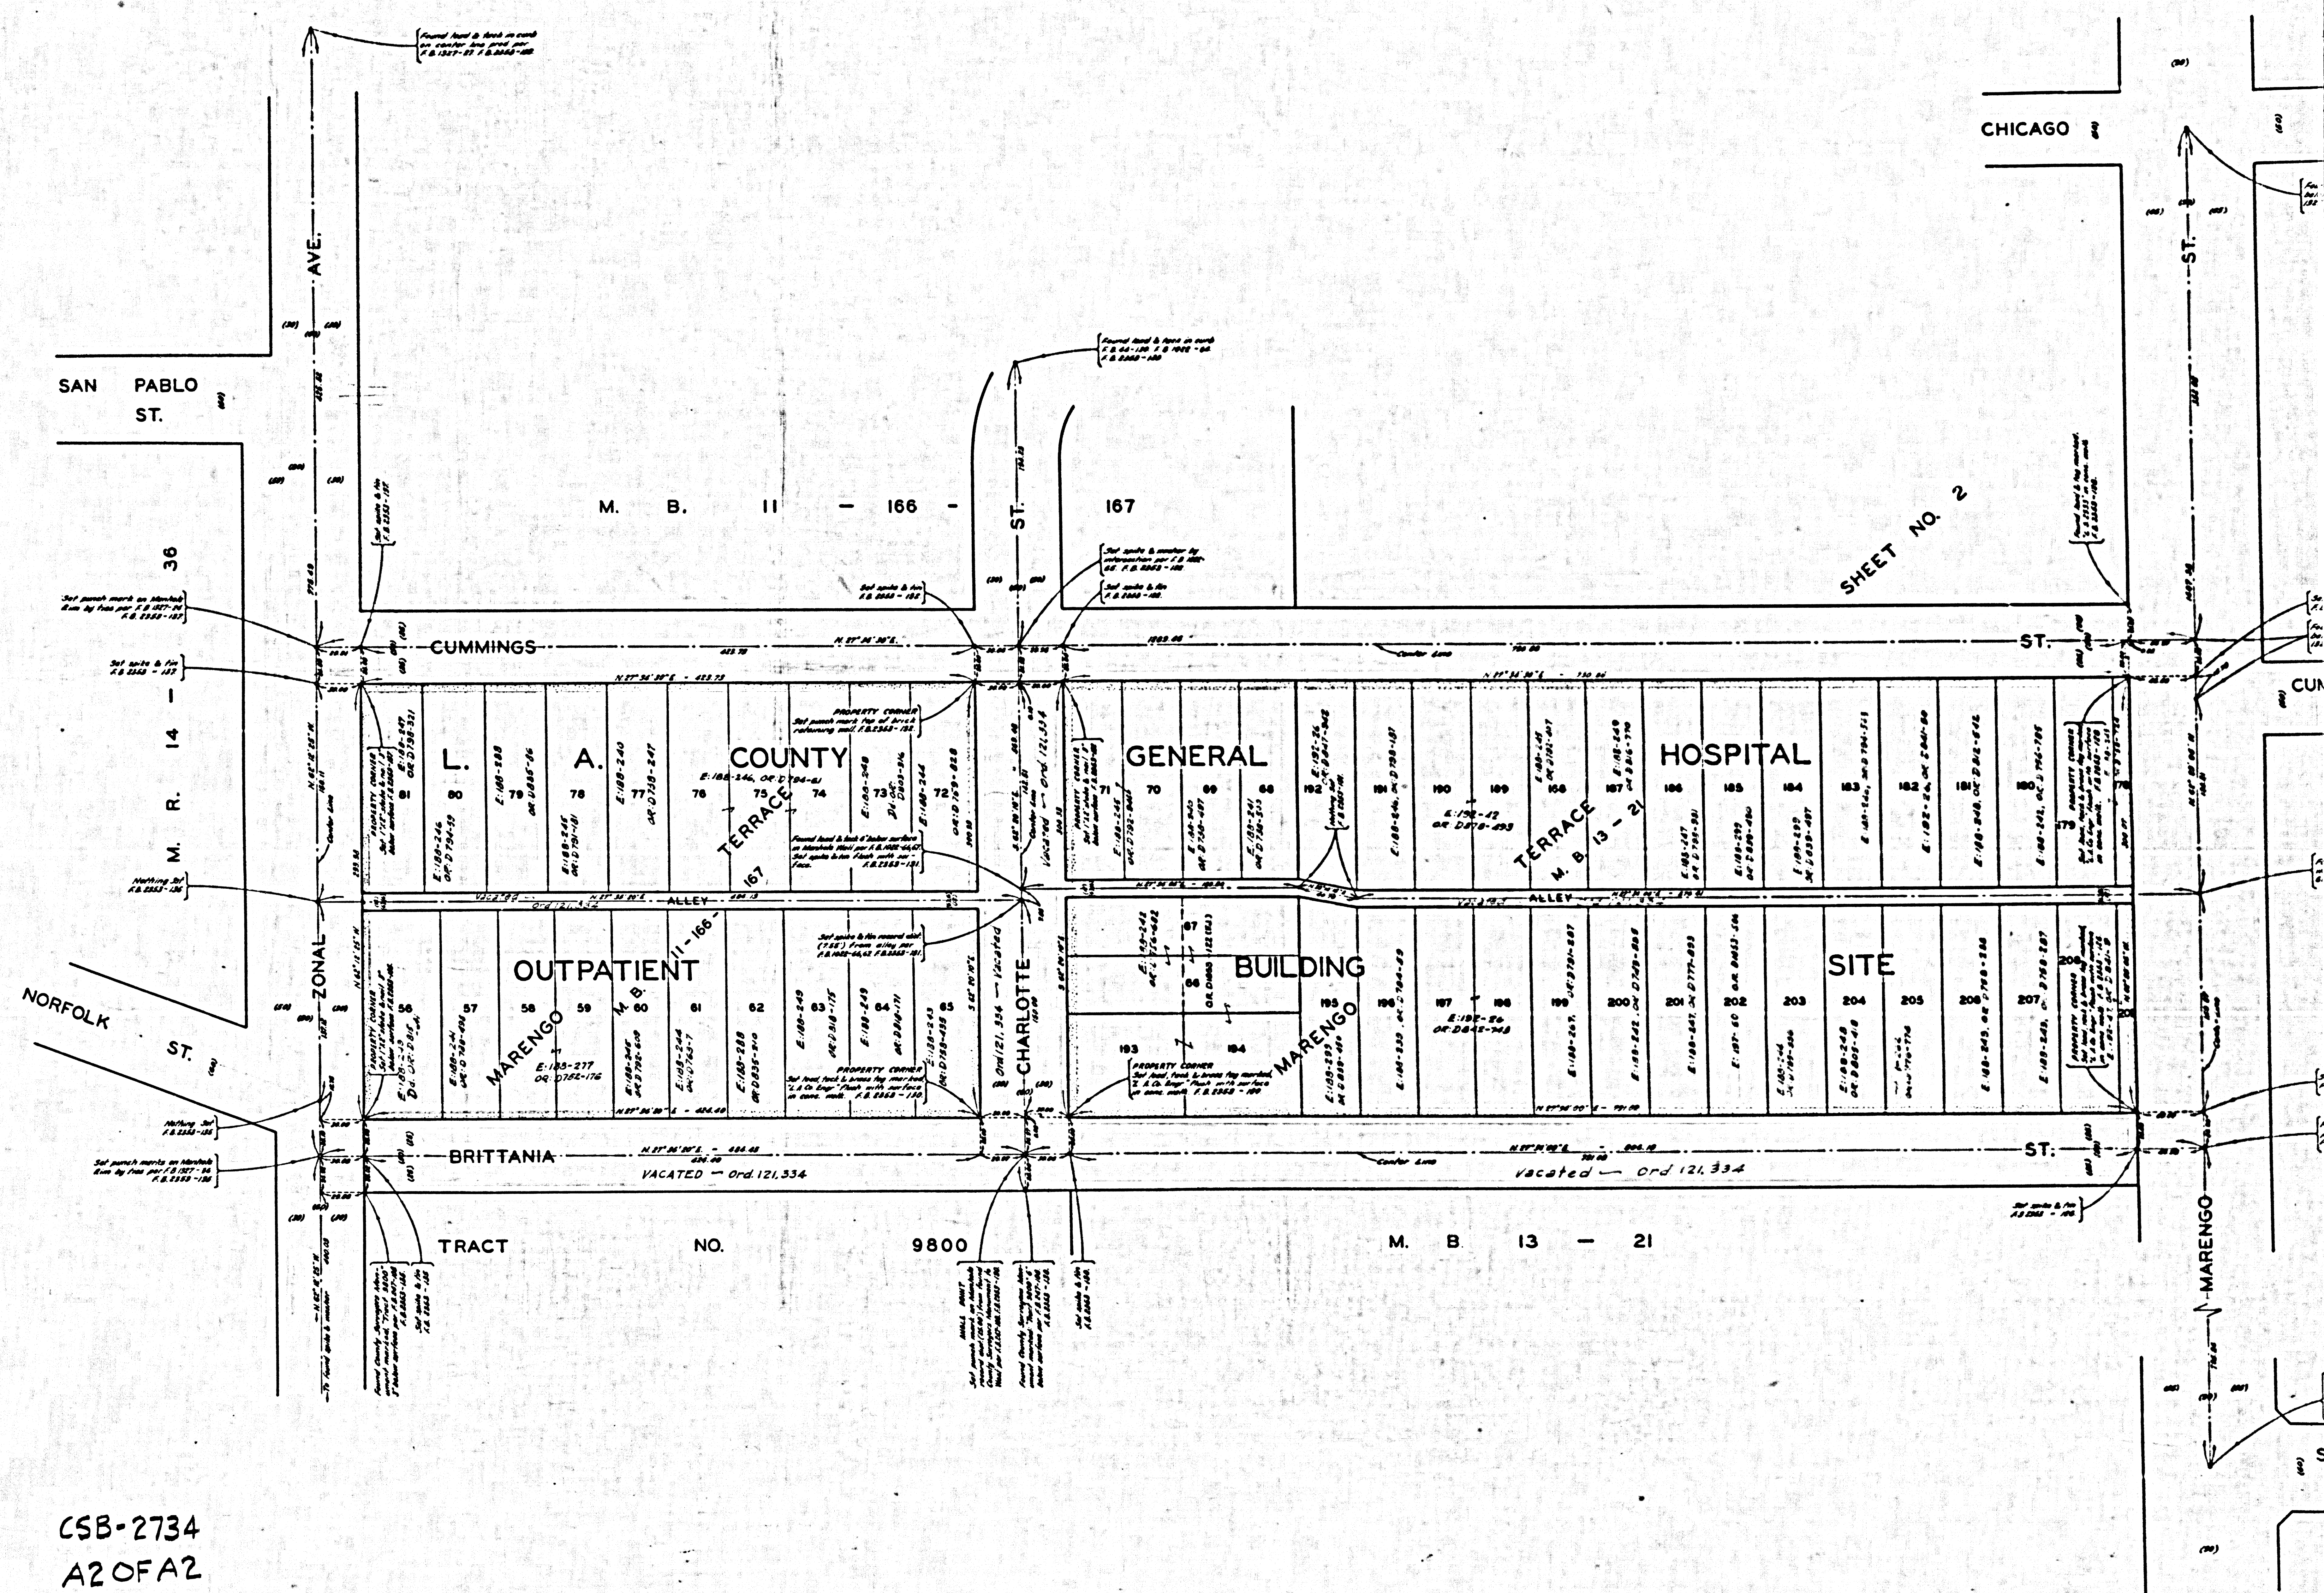

CSB-2734
A2 OF A2