

COUNTY SURVEYORS MAP NO. B-5137


LANDS

LOT 15

LOT 11

LOT 14

W.
B.
252.

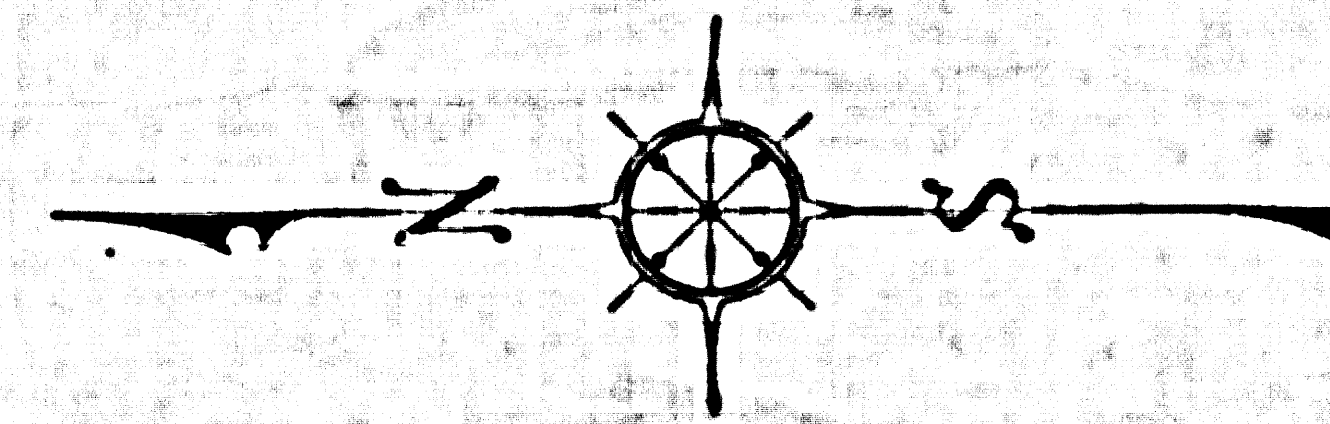

COUNTY OF LOS ANGELES
MAP OF
35TH STREET EAST
FROM
AVENUE R
TO
AVENUE Q
COUNTY SURVEYORS MAP NO. B-2737
SCALE - 1 INCH = 100 FT.

JOB NUMBER 0021.60

JOHN A. LAMBIE - COUNTY ENGINEER
SURVEYED - OCTOBER 1960

**SURVEYED UNDER INSTRUCTIONS OF THE
BOARD OF SUPERVISORS PER ORDER DATED
JUNE 4, 1957**

BEARINGS ARE BASED ON THE BEARING OF
AVENUE R AS SHOWN ON C.S.B-2685-1

F. B. 2293-251-263


FIELD WORK BY..... J & COATES

OFFICE WORK BY..... R. L. GREEN
J. H. ROYER

CHECKED BY..... S M MILLER

Survey data corrected at 40° S. E. & Palmdale
Oval July 1968 by S.K.

CSB-2737
A1 OF A2

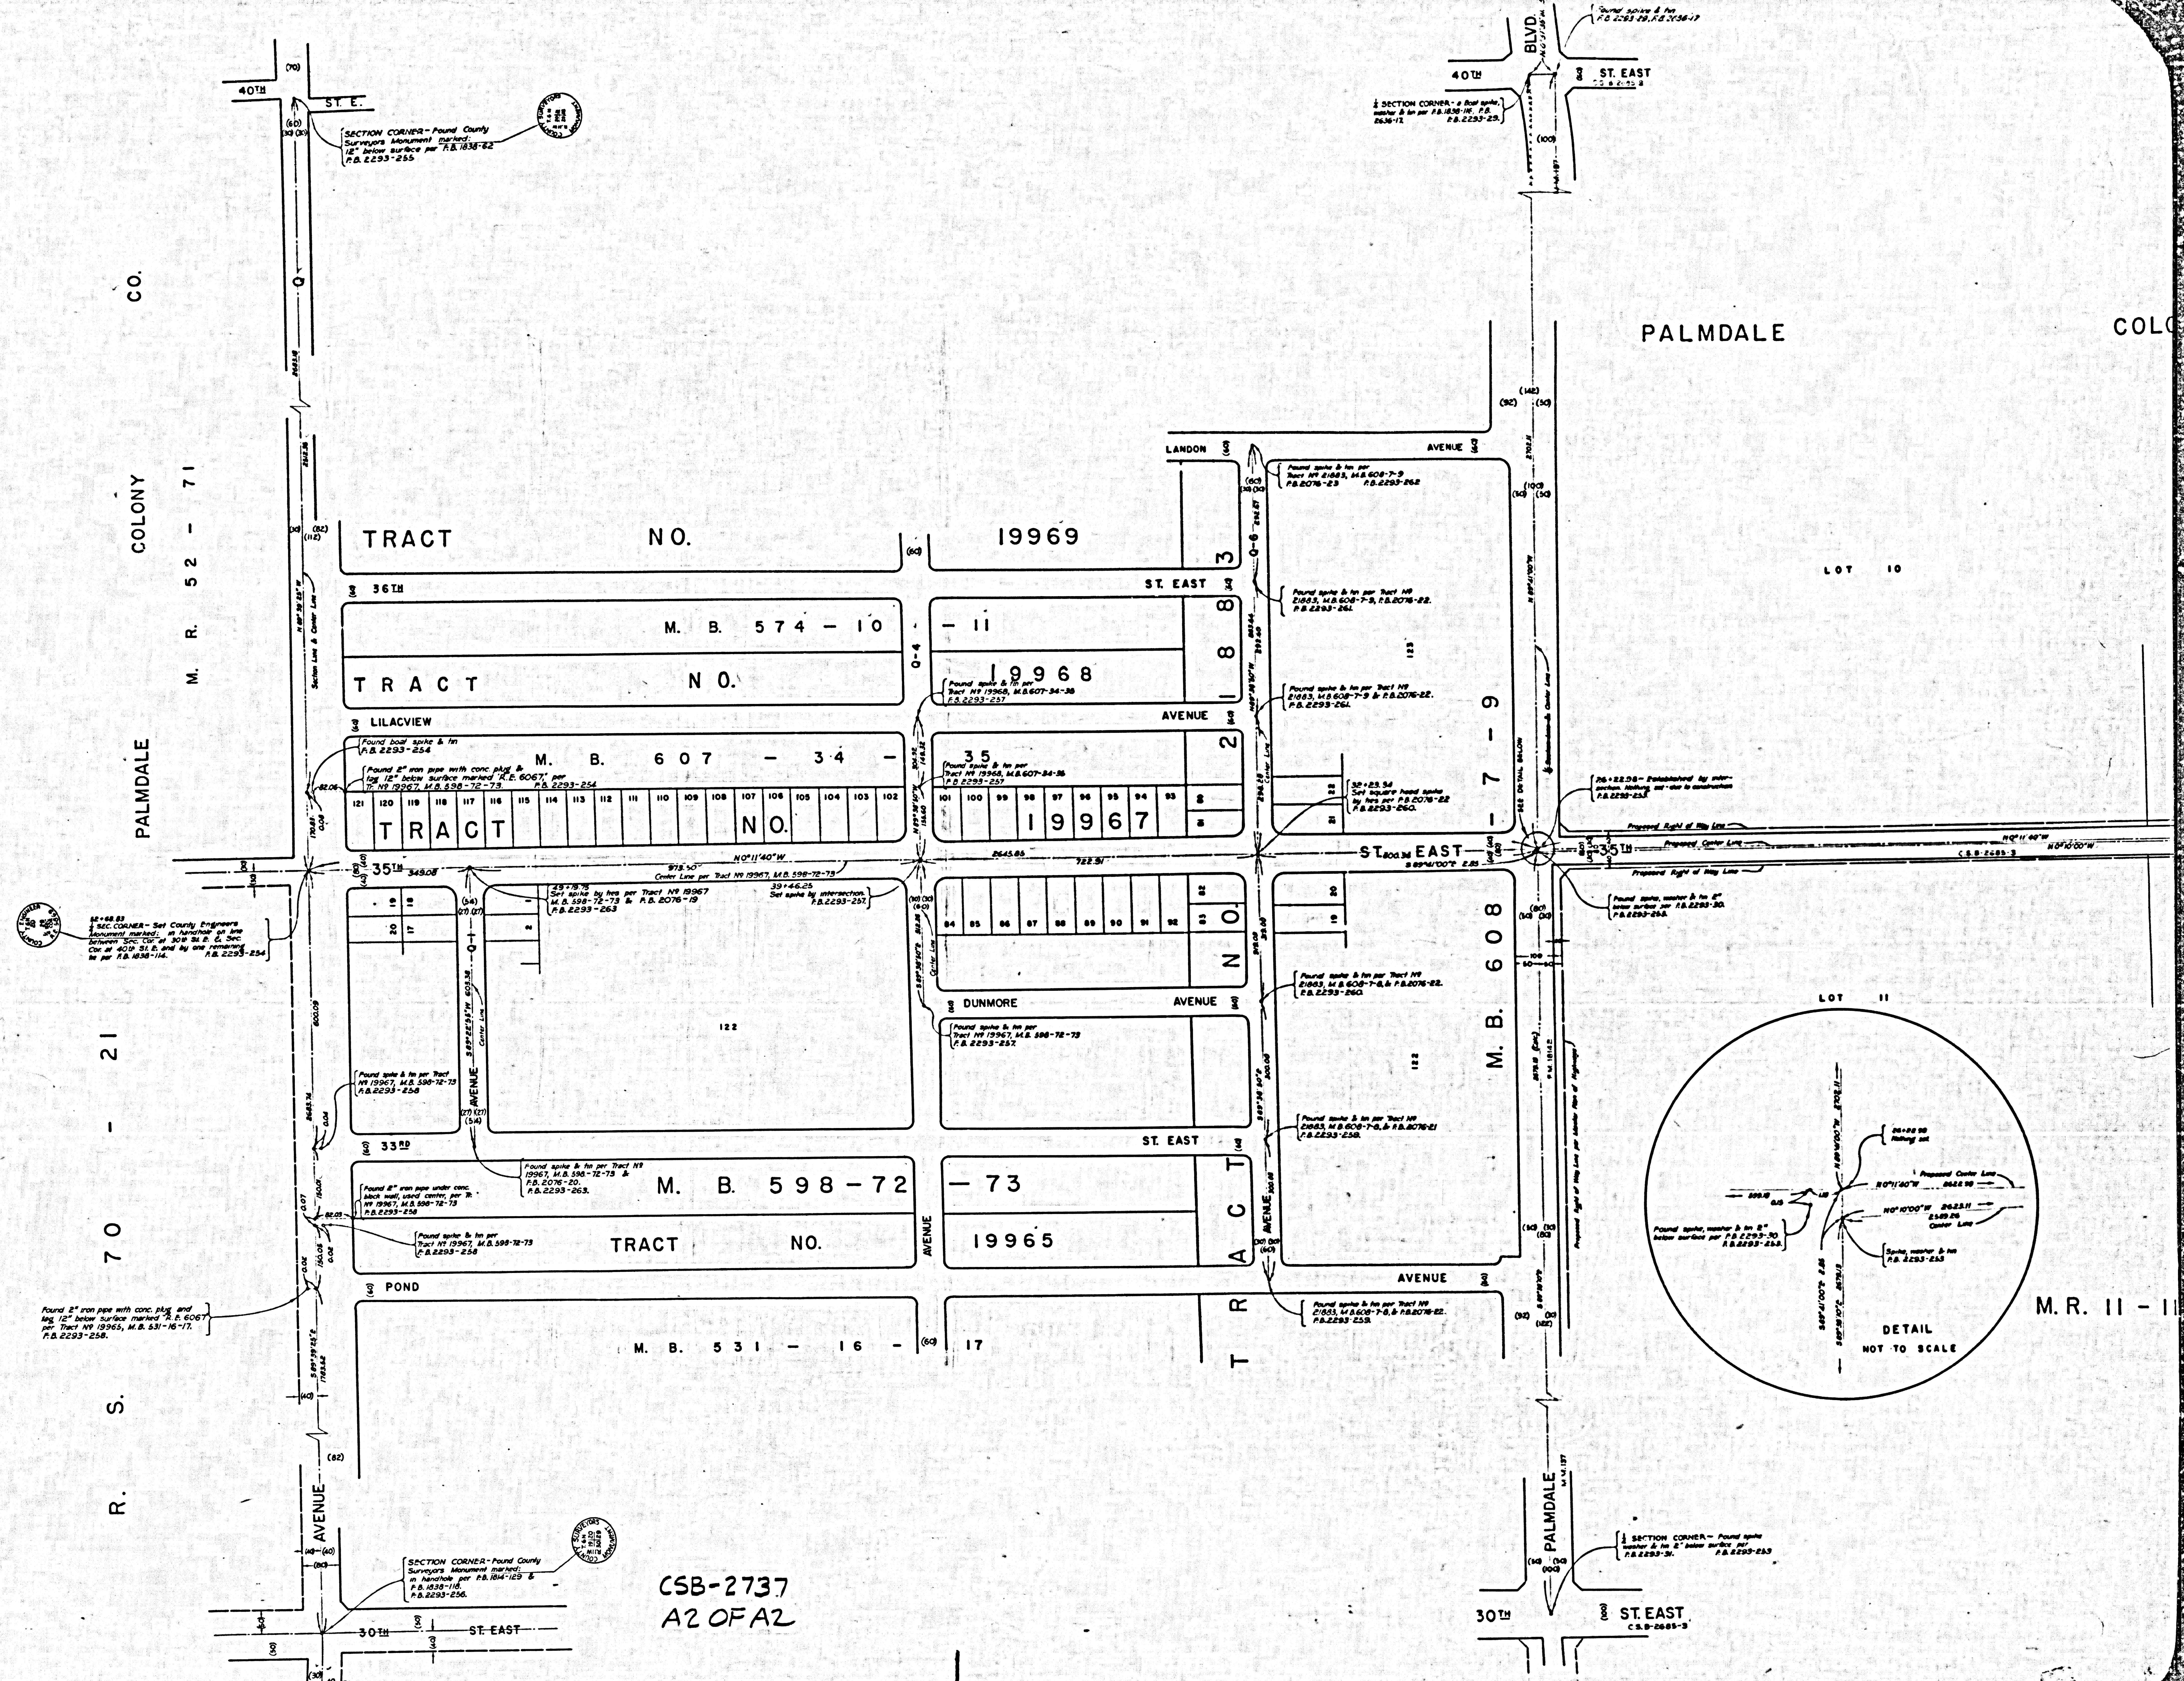

CO. COLONY PALMDALE

M. R. 52 - 71


70 - 21

R. S.

PALMDALE

COL

CSB-2737
A2 OF A2

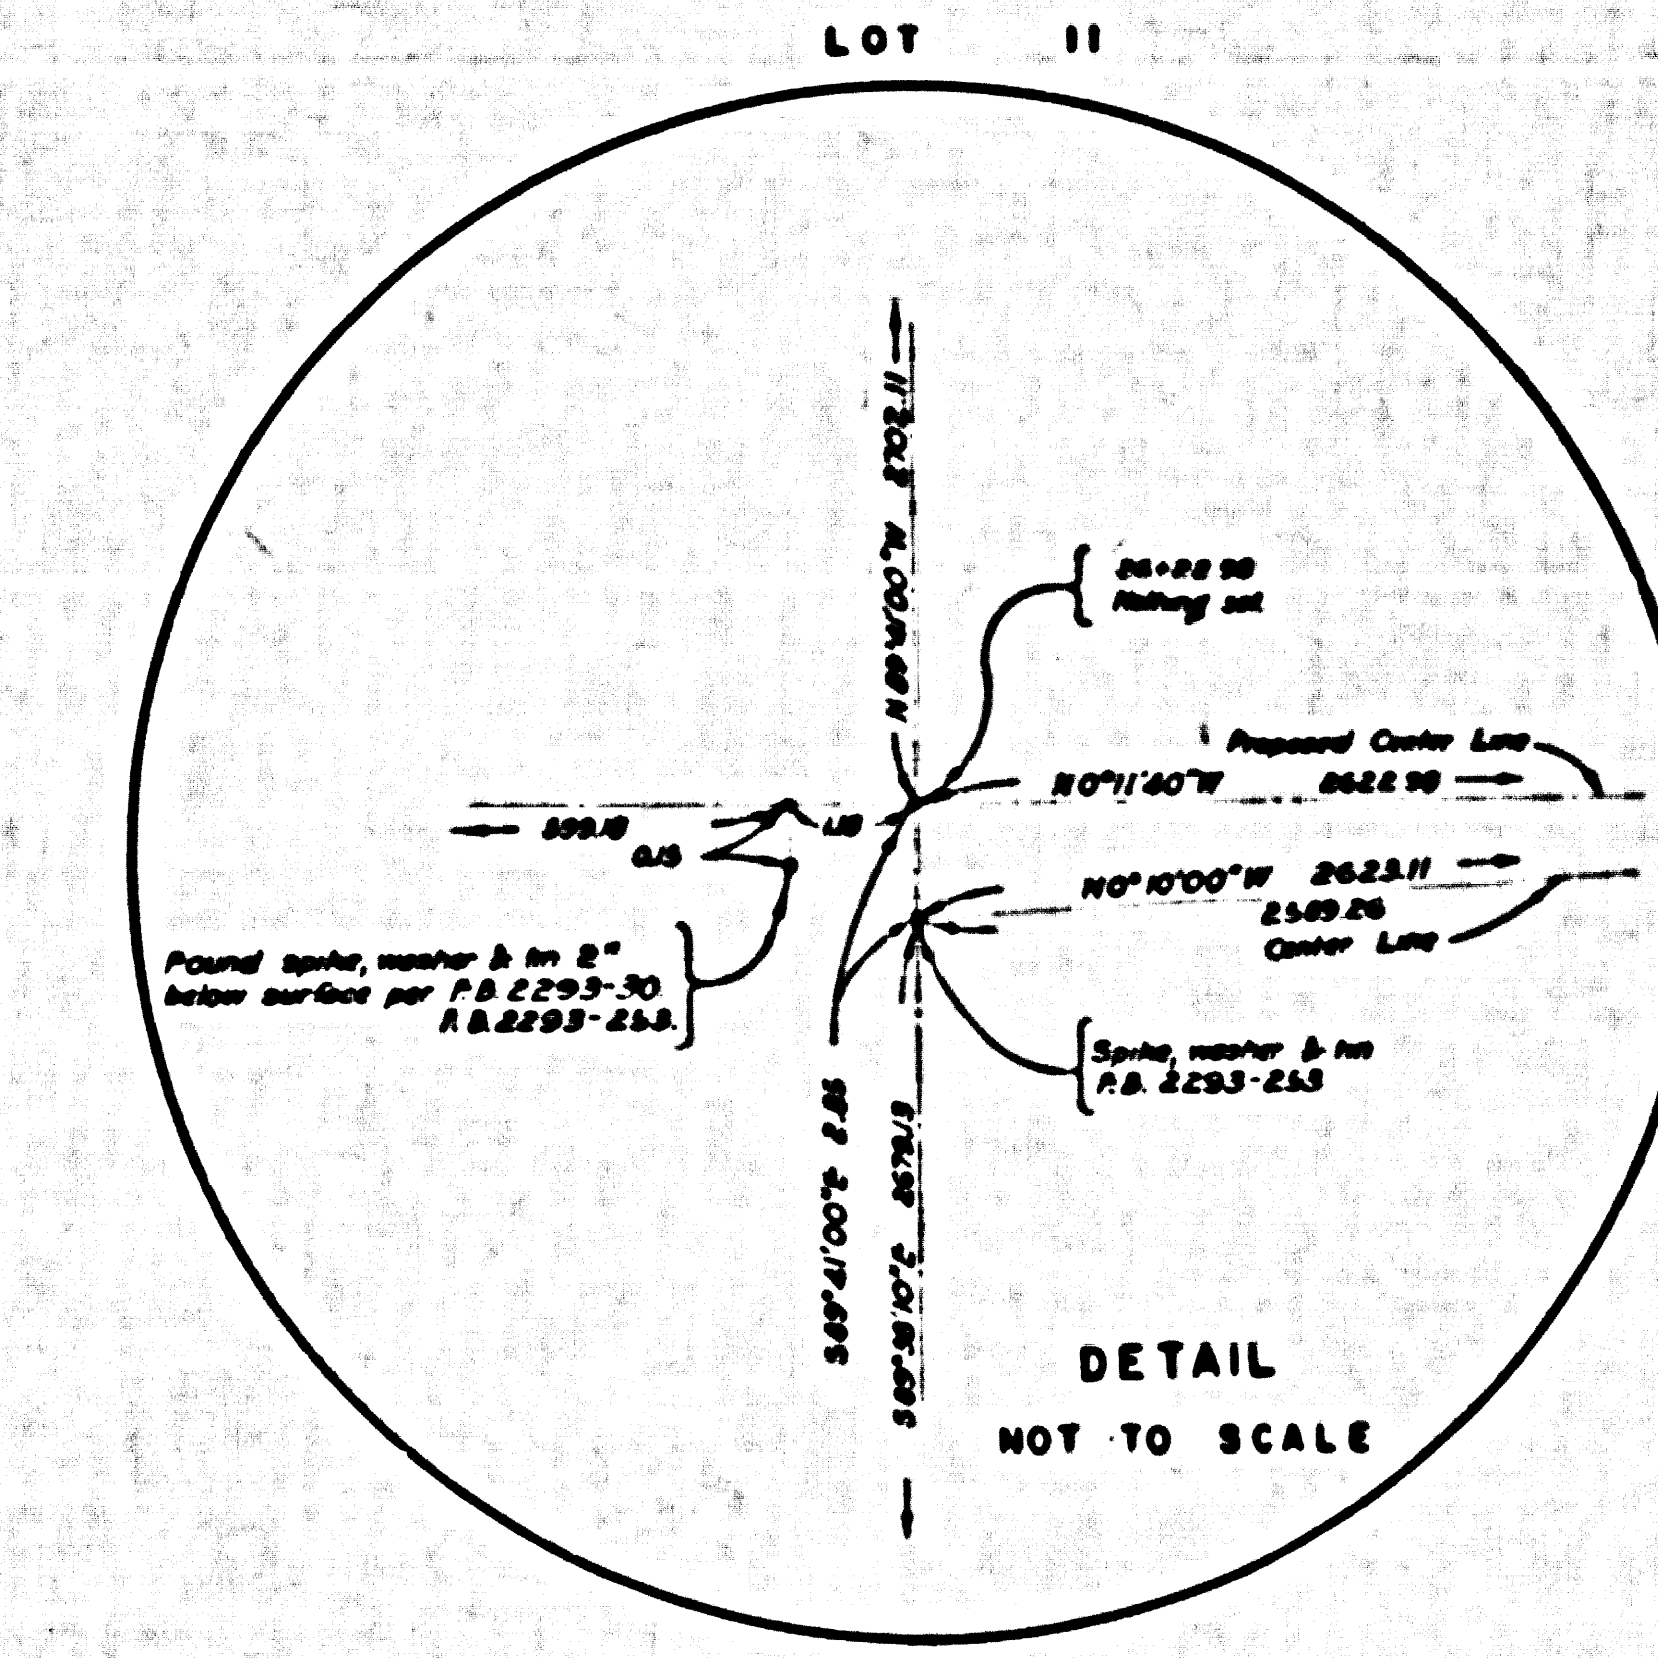

M. R. 11 - 11