
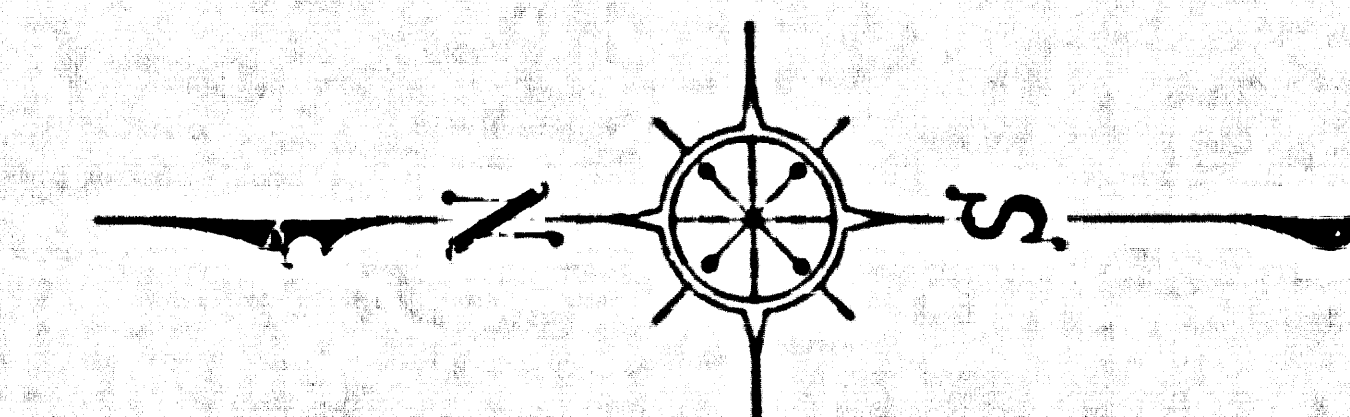


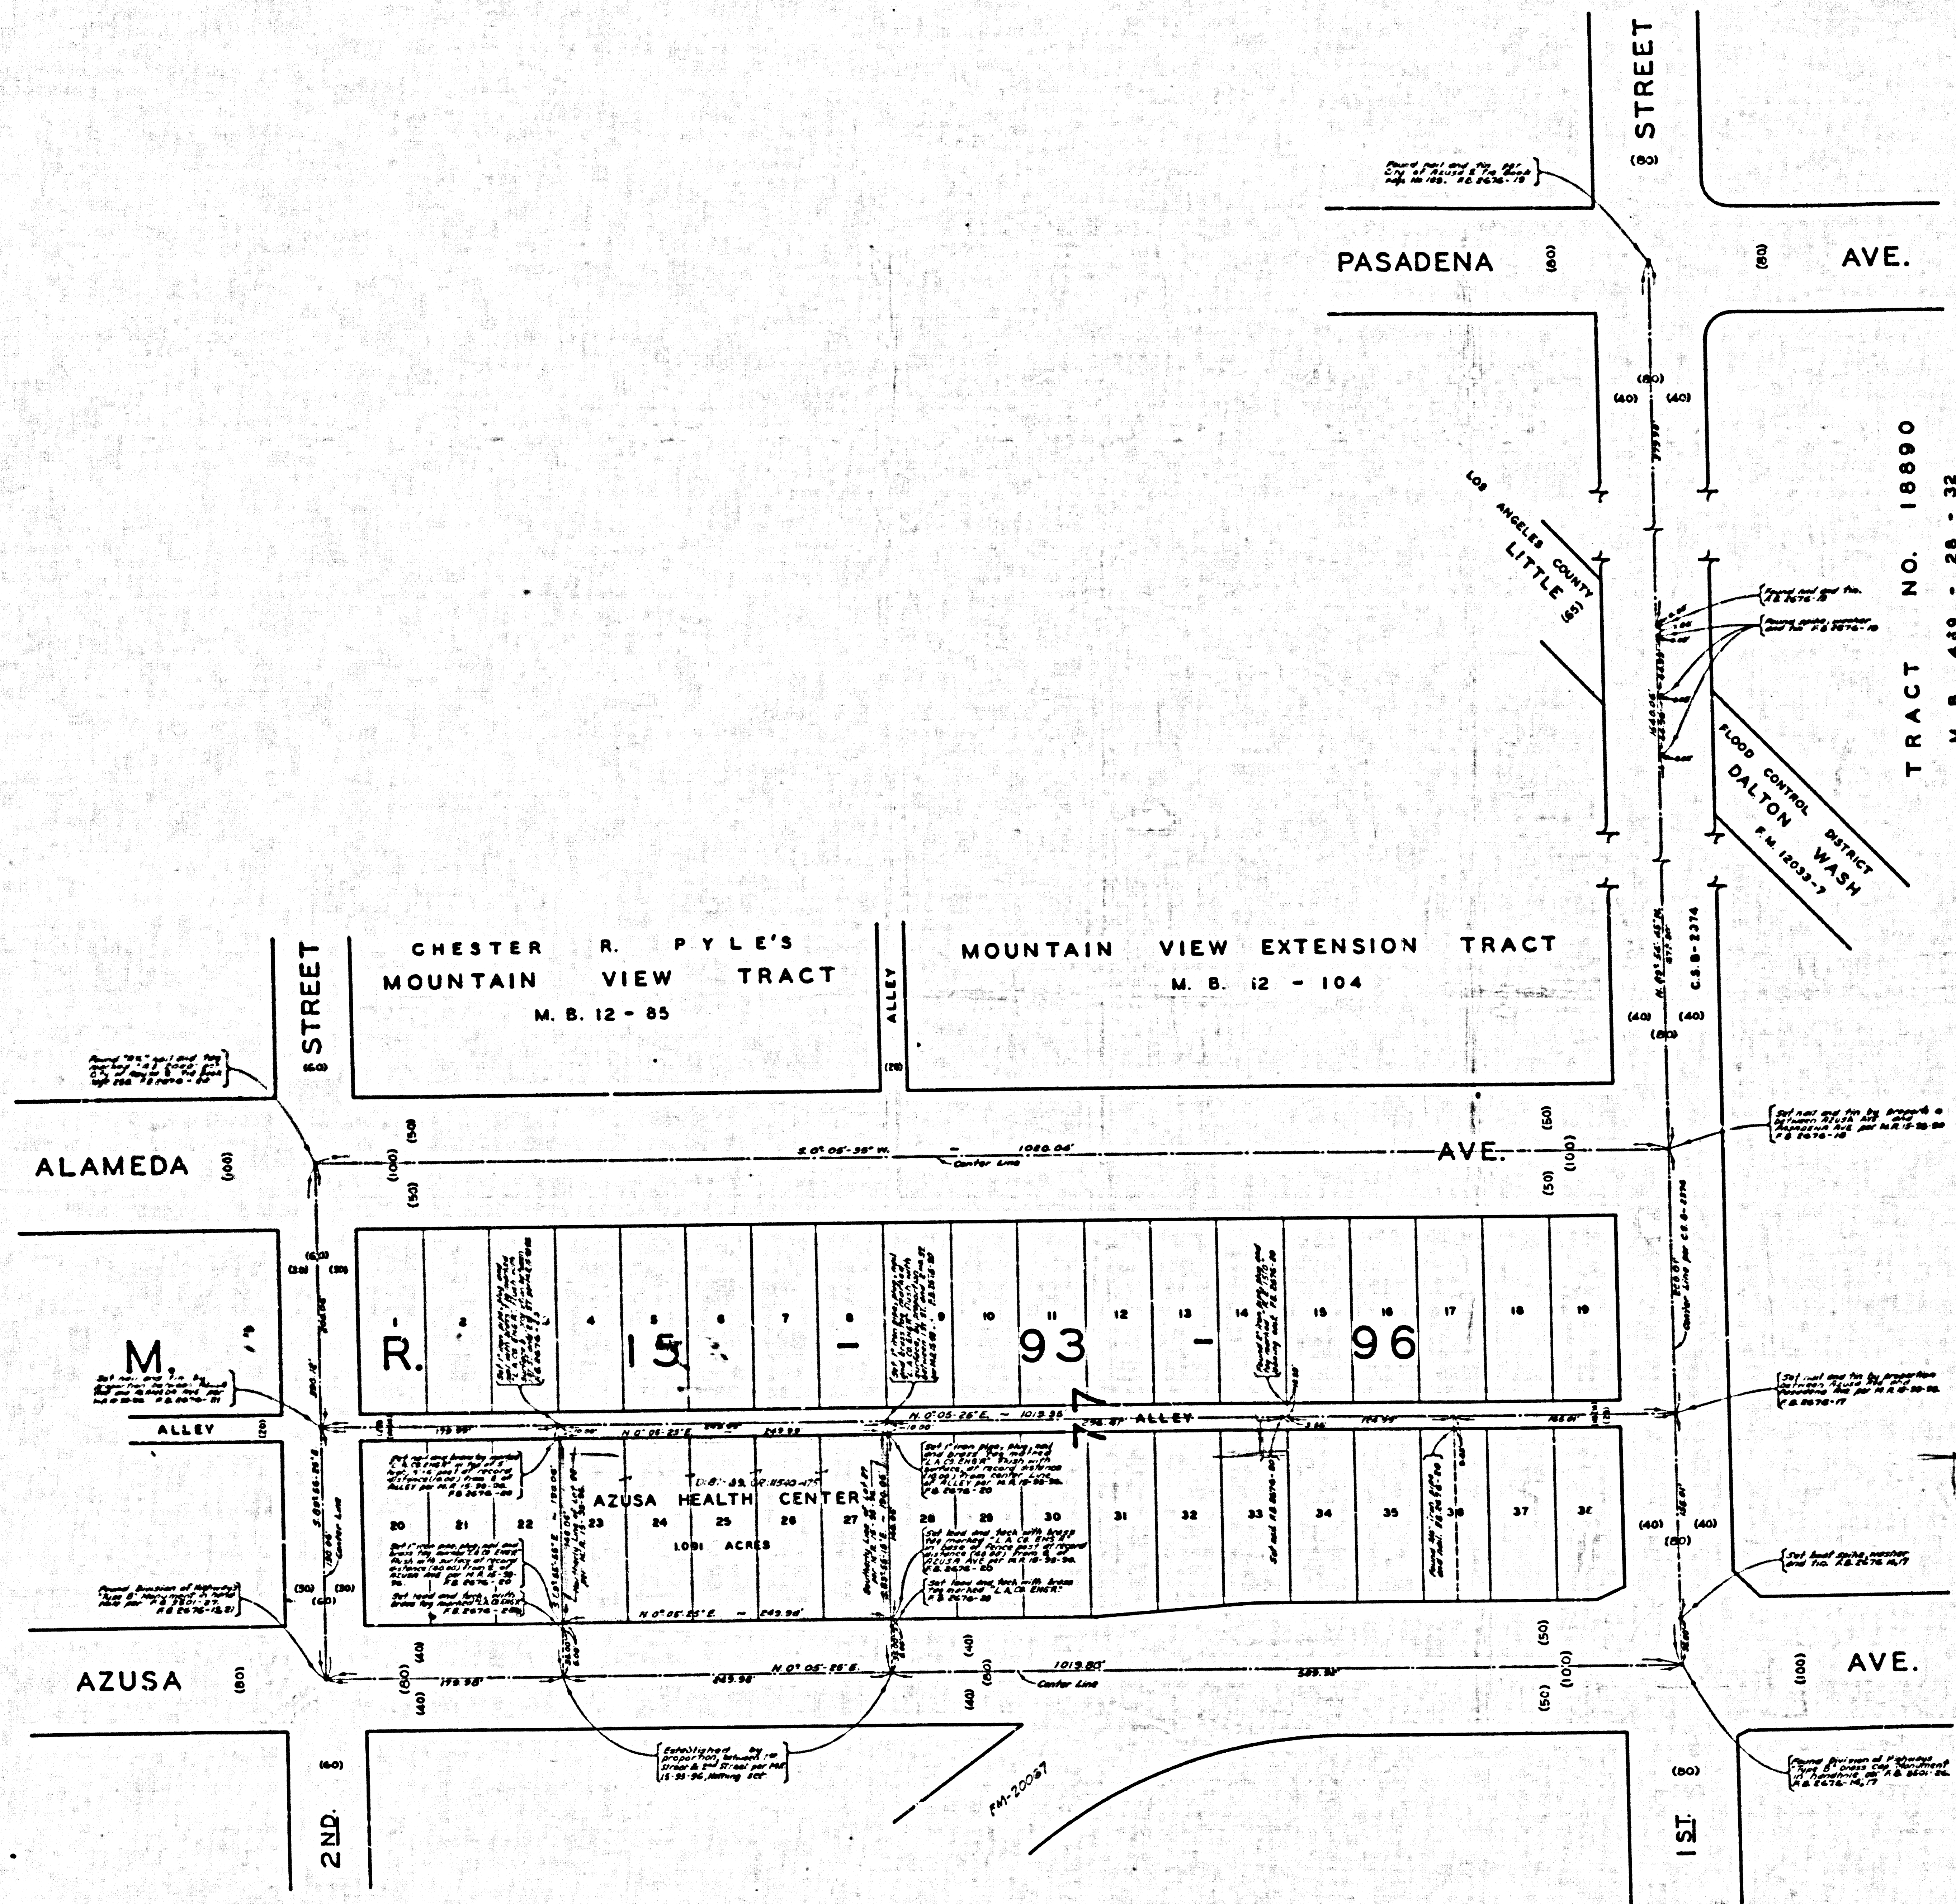

COUNTY OF LOS ANGELES
 MAP OF
AZUSA HEALTH CENTER
 BEING LOTS 23, 24, 25, 26 AND 27
 IN BLOCK 77 OF THE CITY OF AZUSA
 PER M.R. 15-93-96
 COUNTY SURVEYORS MAP NO. B-2740
 SCALE - 1 INCH = 50 FT.

JOB NUMBER 0046.07
 JOHN A. LAMBIE - COUNTY ENGINEER
 SURVEYED NOV. - DEC., 1960
 SURVEYED ON REQUEST OF THE COUNTY
 ENGINEER UNDER SEC. 79, ORD. 4099
 BY LETTER DATED OCTOBER 27, 1960
 BEARINGS ARE BASED ON THE BEARING OF
 1ST STREET PER C.S.B. 2374
 INDEX 47
 FIELD WORK BY.....P.R. SNYDER
 G.W. PETRI
 OFFICE WORK BY.....G.D. BAILEY
 CHECKED BY.....W.J. BRENNER

FOR TOPOGRAPHY PRIOR TO CONSTRUCTION
 SEE SURVEY DIVISION FILE MAP NO. P.T. 239

CGB-2740
 A1 OF A1