
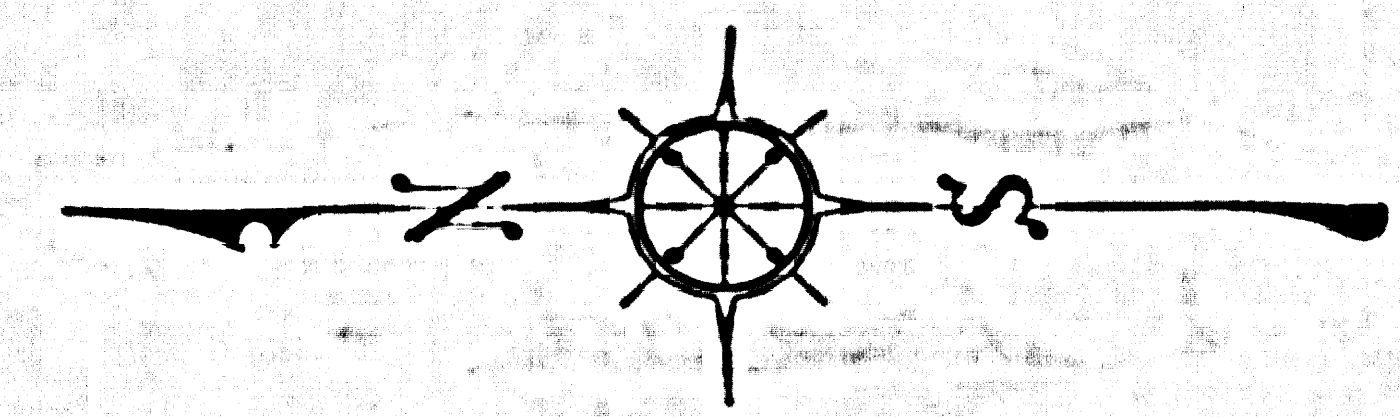


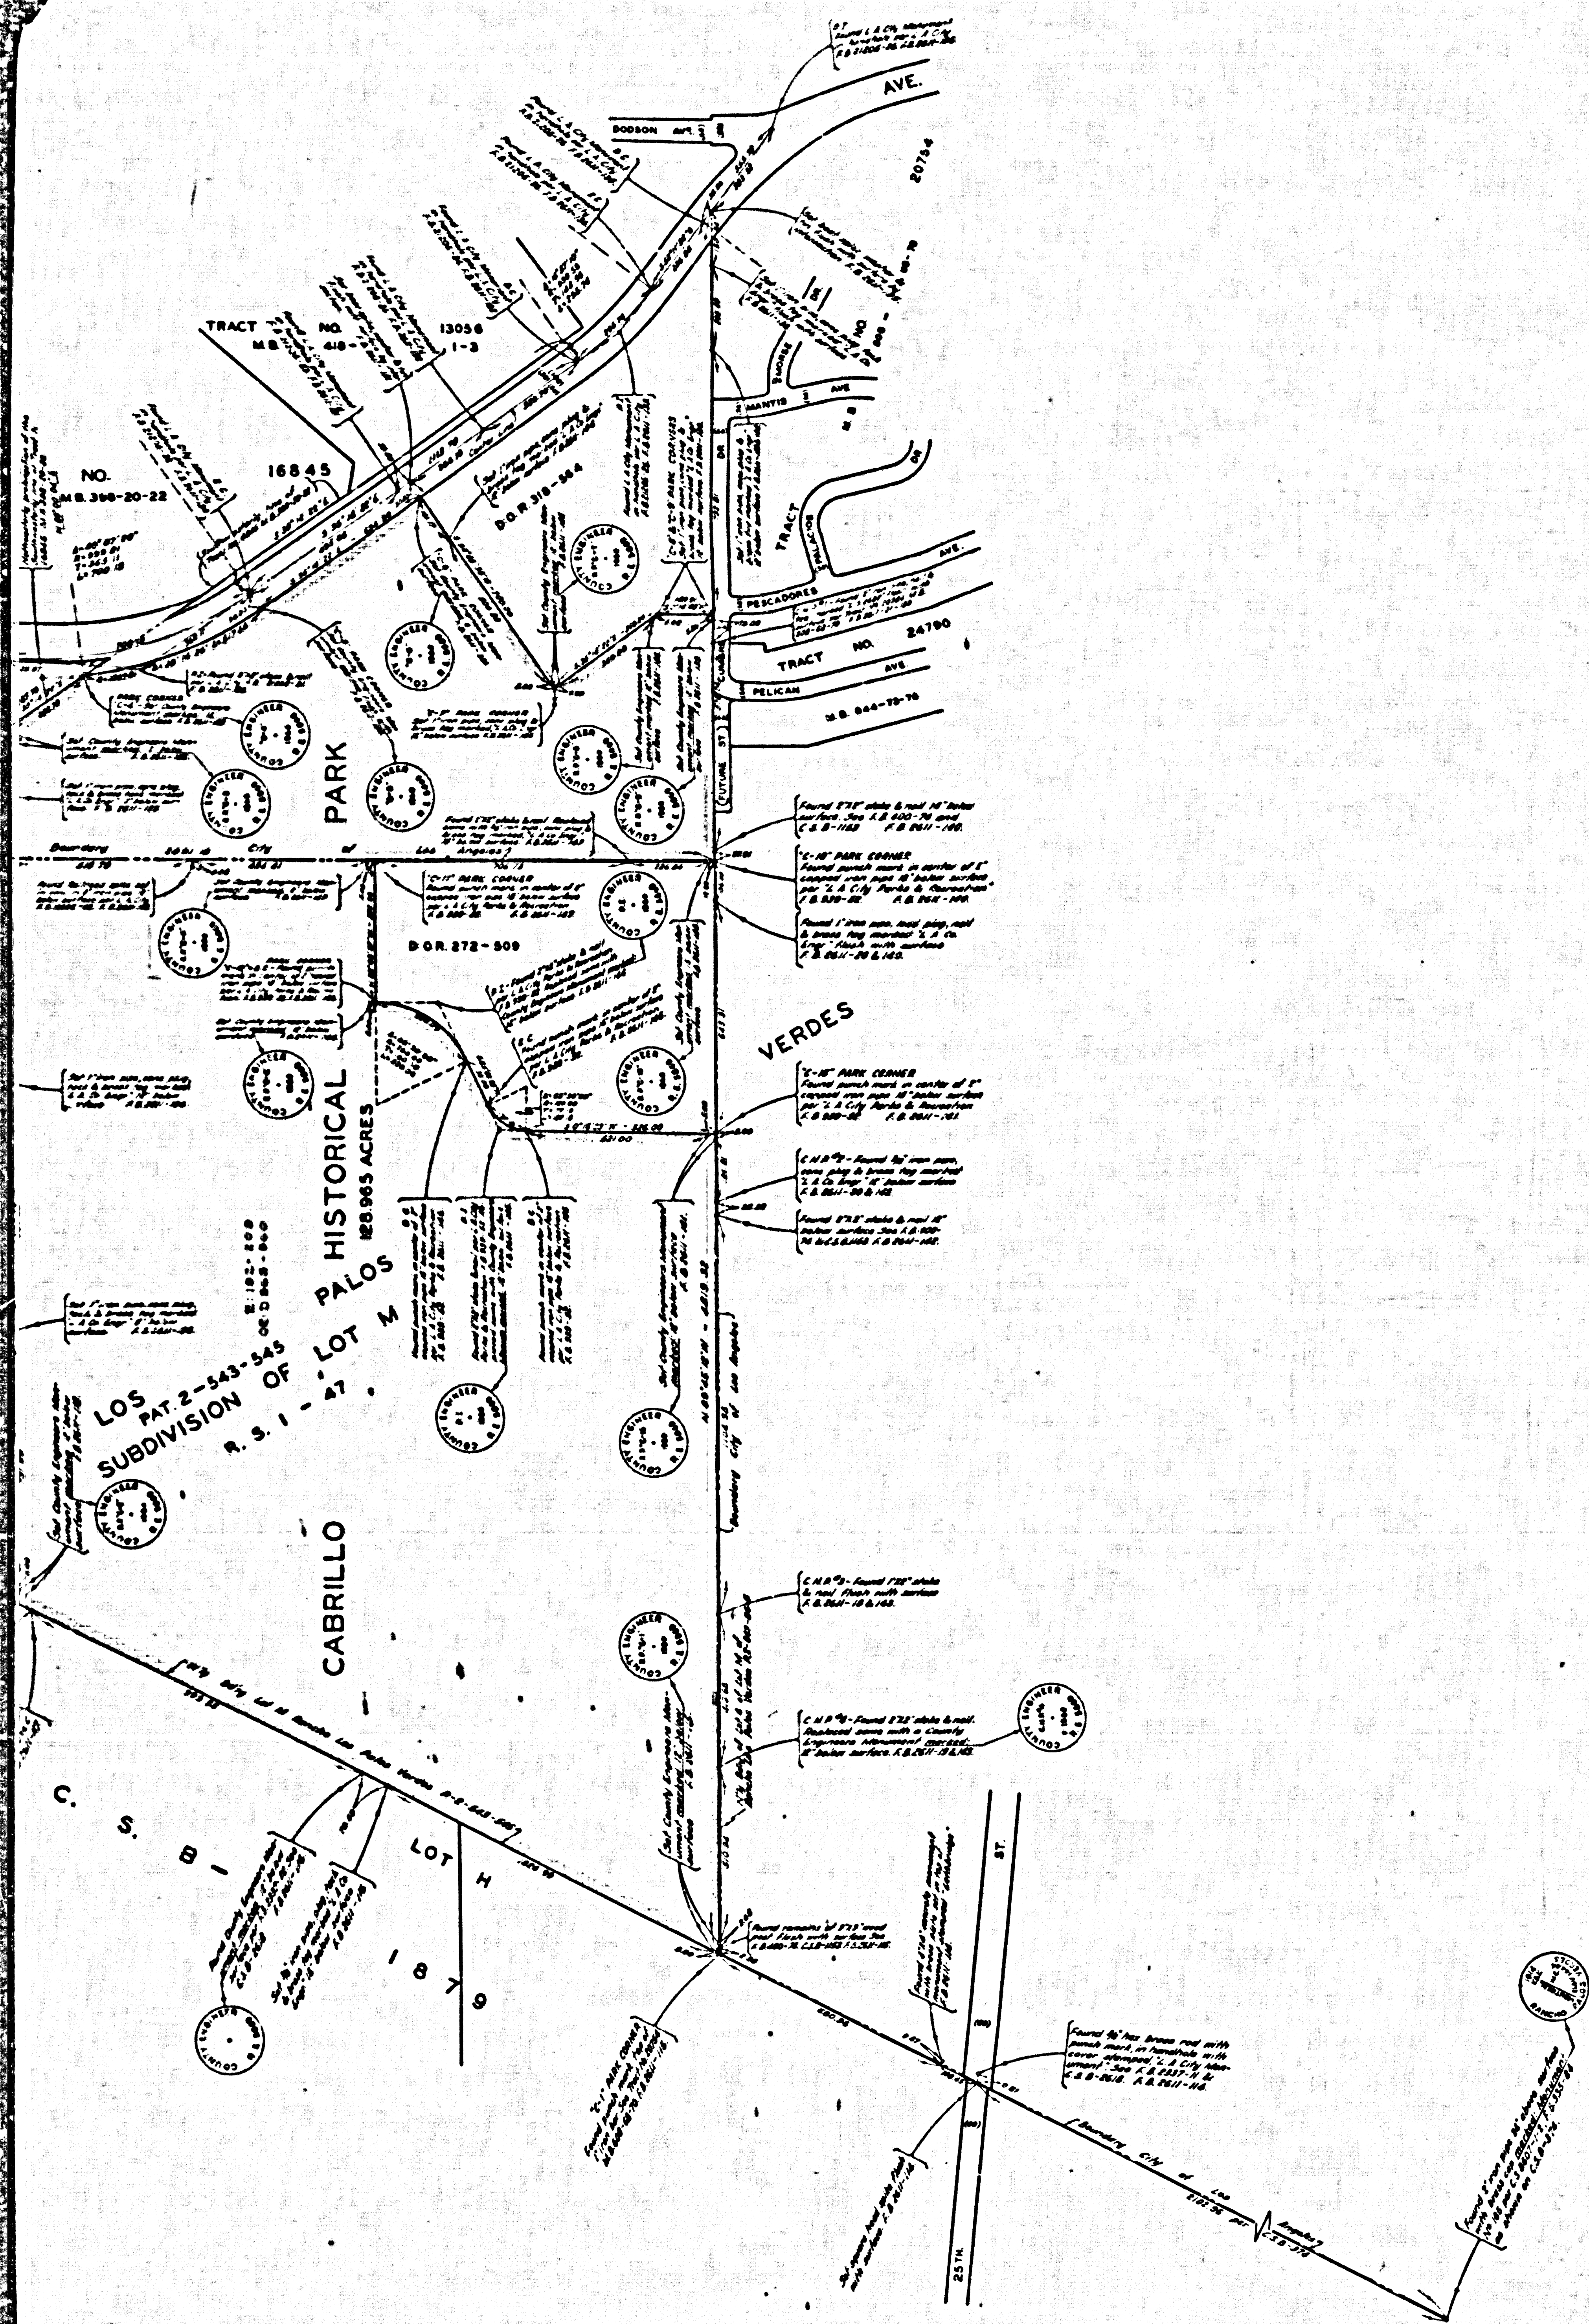

KNOWN AS
FRIENDSHIP PARK


COUNTY OF LOS ANGELES
MAP OF
CABRILLO HISTORICAL PARK
BEING THAT PORTION OF LOT III,
SUBDIVISION OF LOT M OF ORIGINAL
PORTION OF RANCHO LOS PALOS
VERDES AS SHOWN ON R. S. 1-47.
COUNTY SURVEYORS MAP NO B-2746
SCALE: 1 INCH = 200 FT.

JOB NUMBER 0035.44
JOHN A. LAMBIE - COUNTY ENGINEER
SURVEYED NOVEMBER 1980
SURVEYED ON REQUEST OF THE DIRECTOR
OF PARKS & RECREATION UNDER SEC. 79.
ORD. 4099 BY LETTER DATED JUNE 11, 1979
BEARINGS ARE BASED ON THE CALIFORNIA
COORDINATE SYSTEM ZONE 1 PER SEC. 8809
PUBLIC RESOURCES CODE. SEE C.S. 9423.
F.B. 2011-111-151
FIELD WORK BY..... C. R. LIND
OFFICE WORK BY..... T. M. BURNS
CHECKED BY..... W. J. BRENNER

NOTE:
FOR TOPOGRAPHY SEE SURVEY DIVISION
FILE MAP NO. 103-7-1283.

CSB-2746
A1 OF A2

COUNTY SURVEYORS MAP NO B-2746

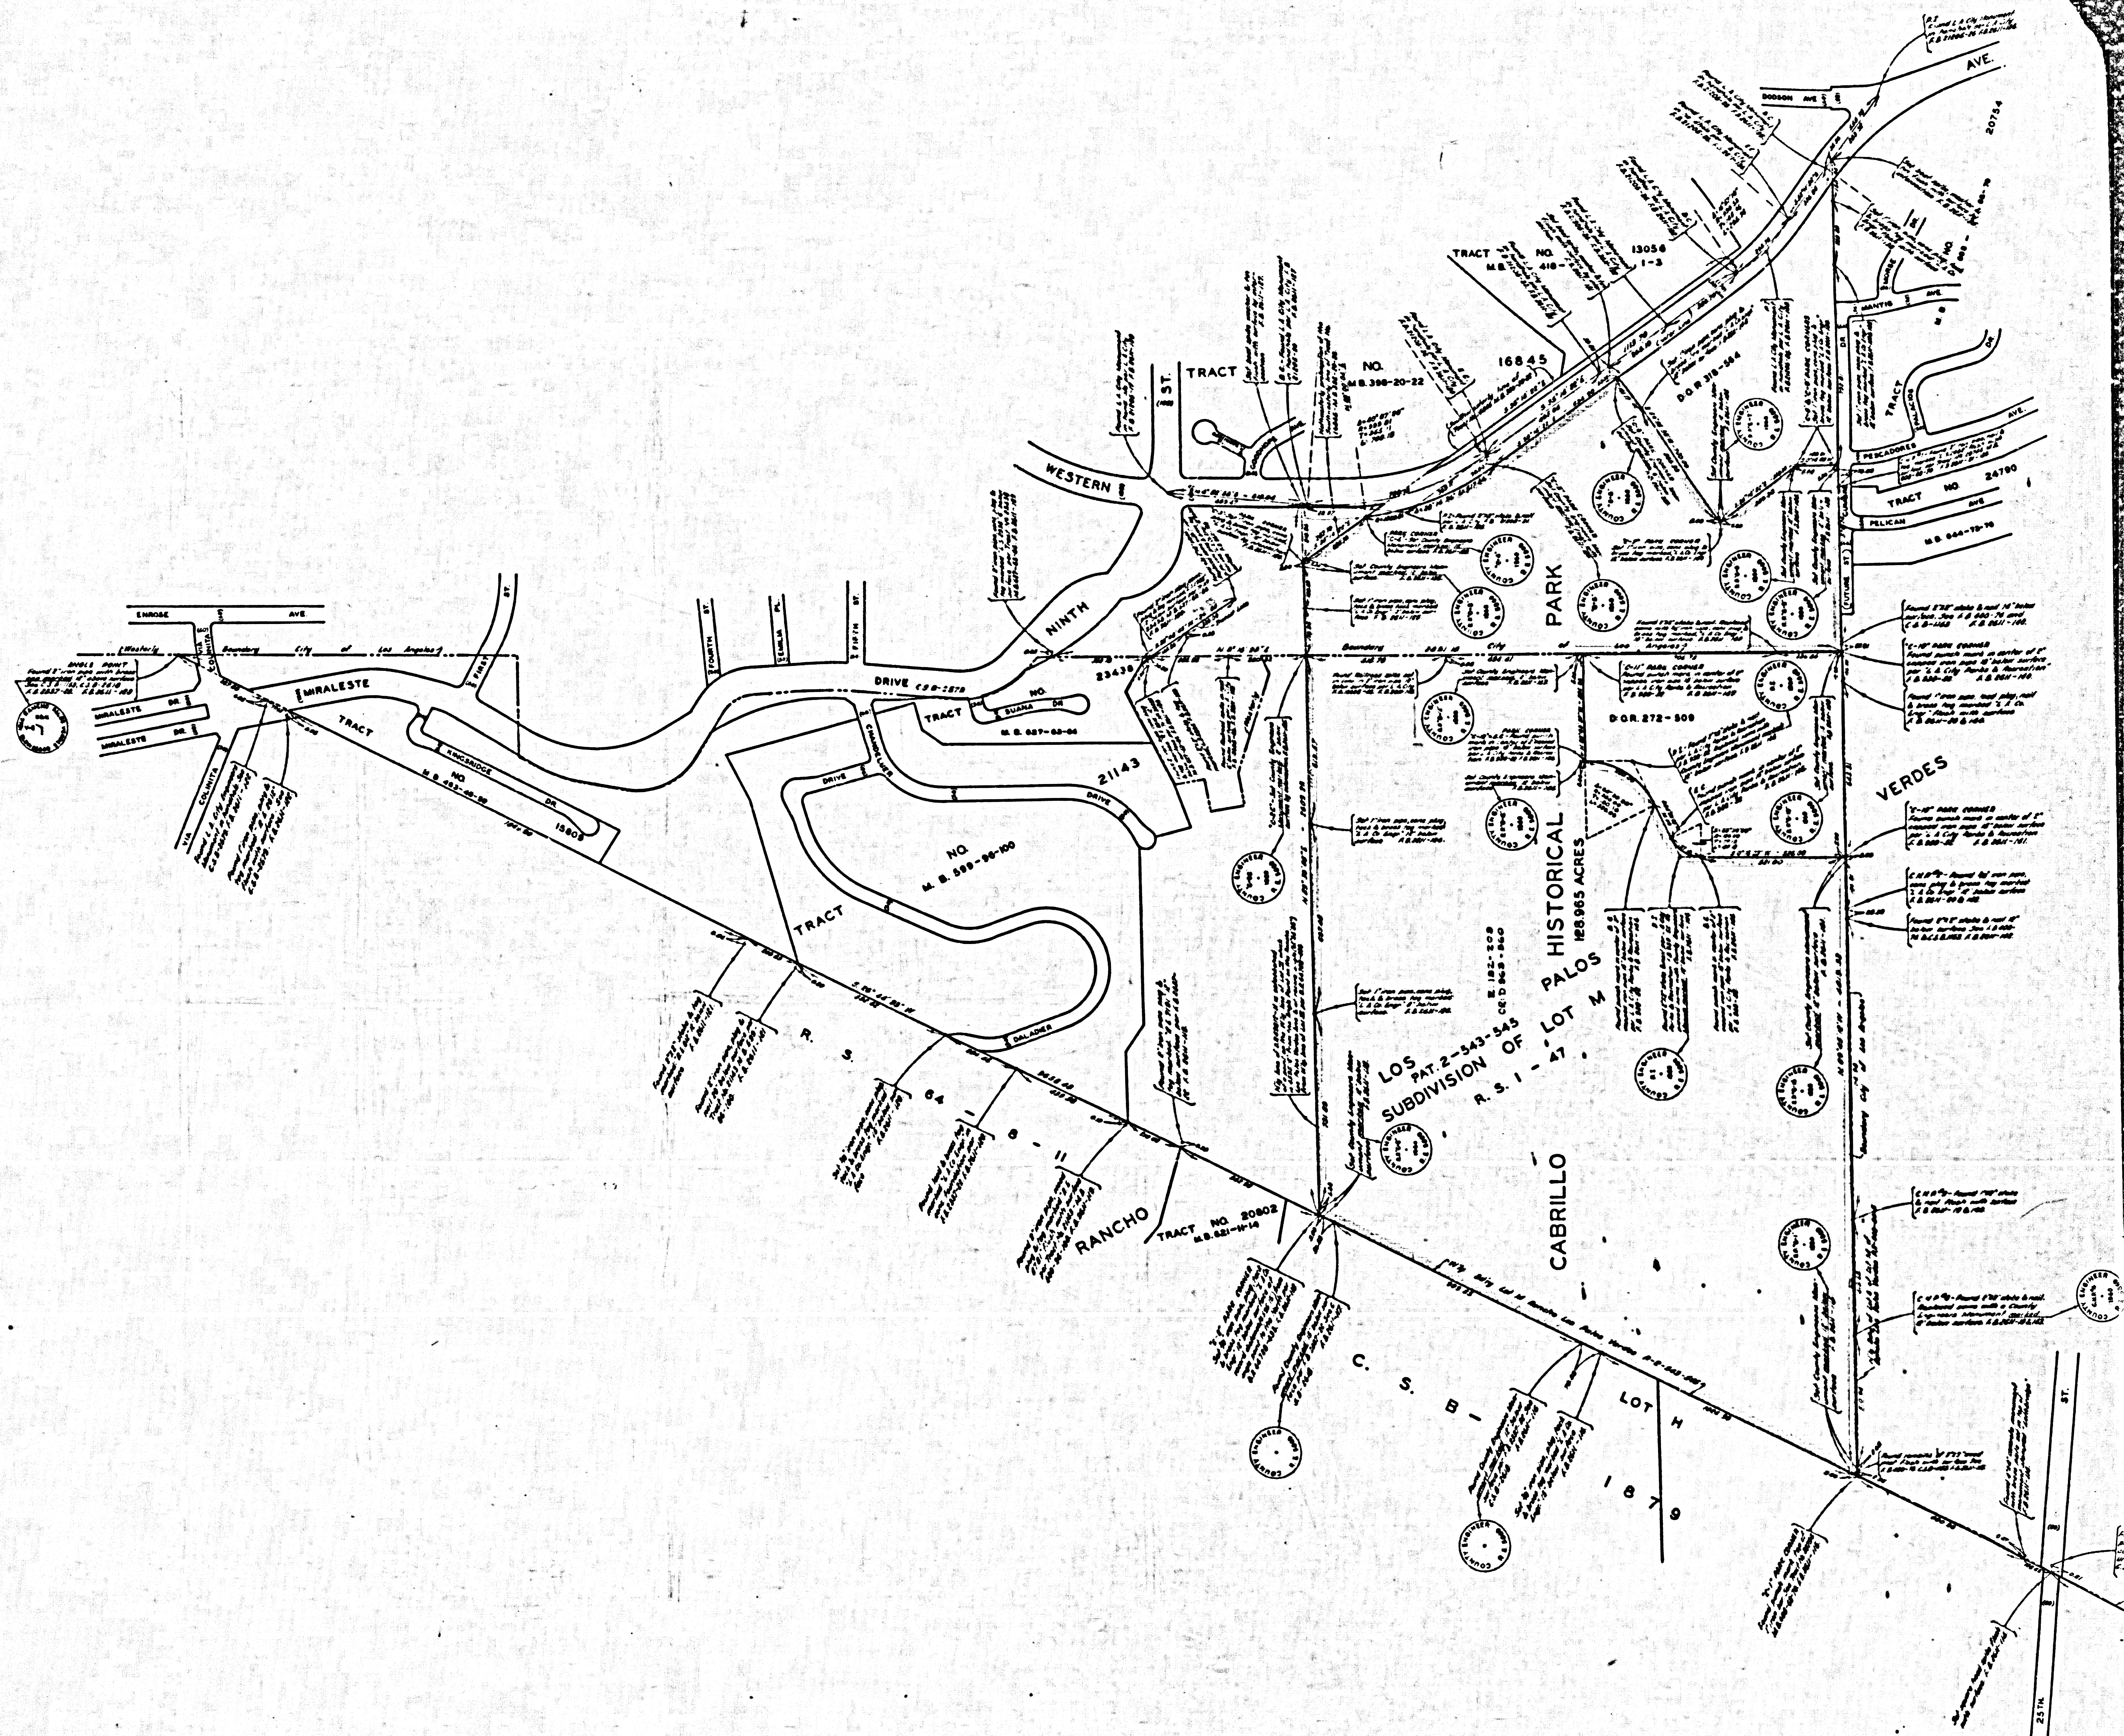

CSB-2746
A2 OF A2