


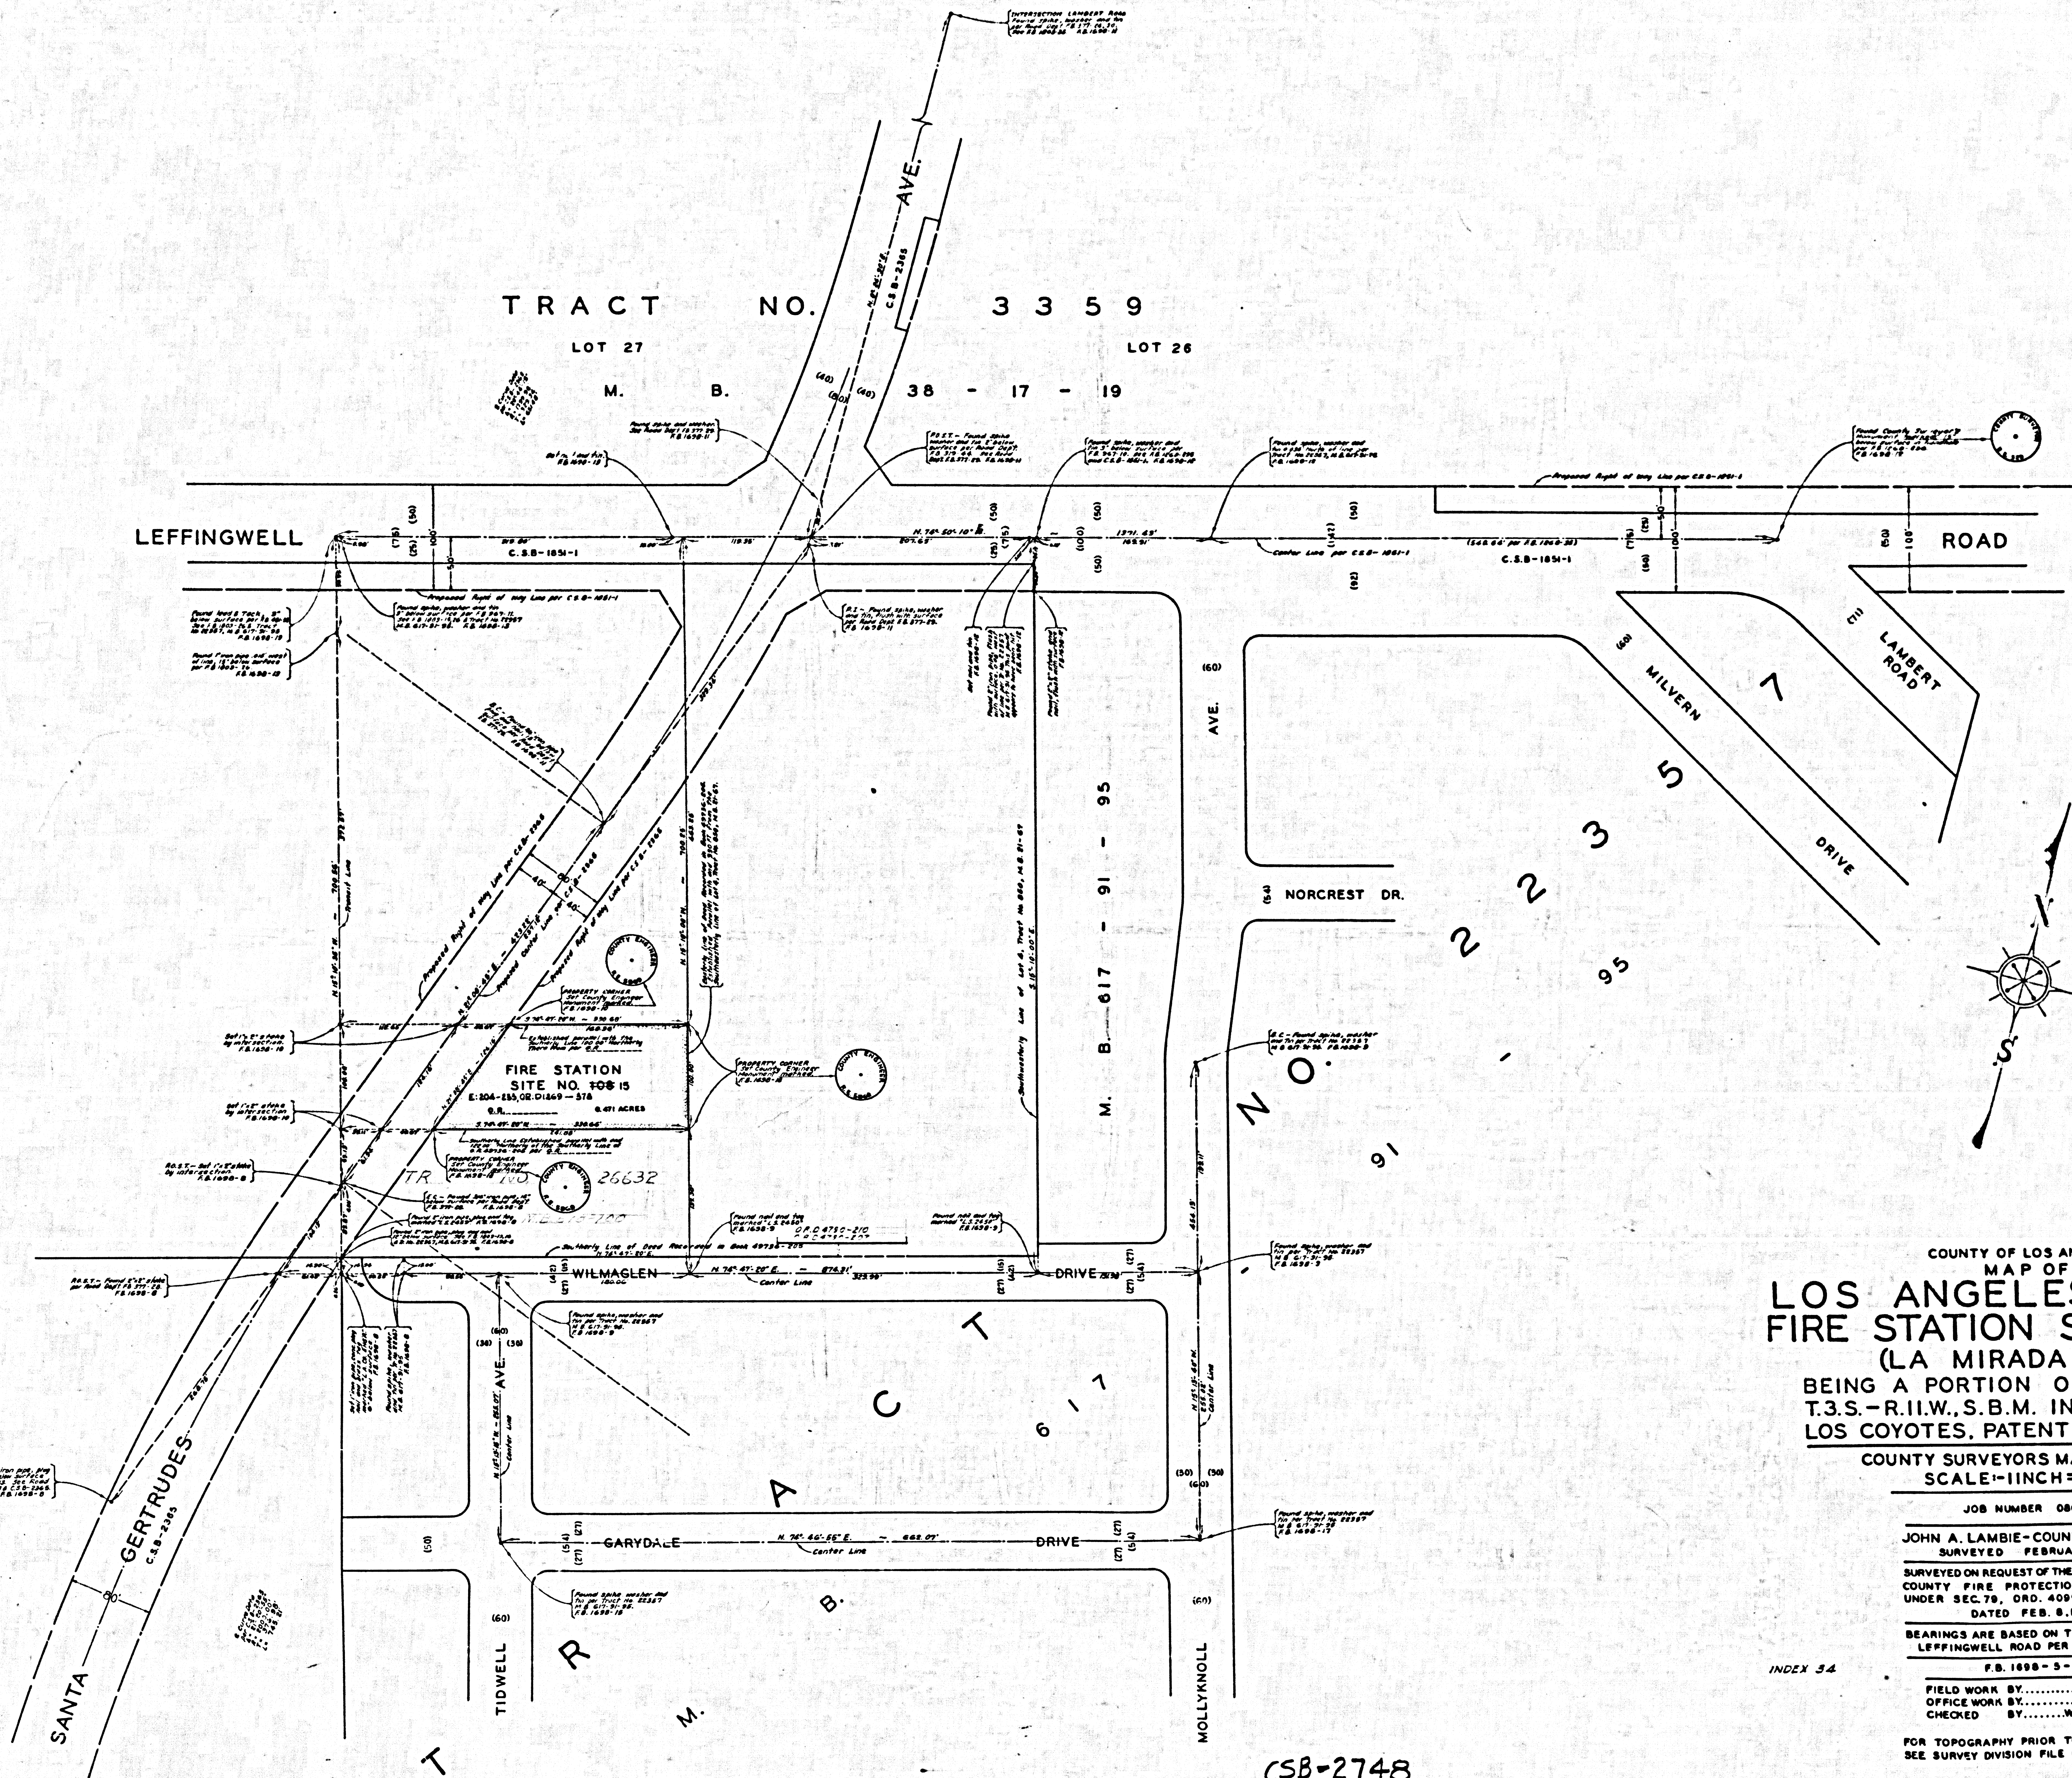

COUNTY OF LOS ANGELES
 MAP OF
LOS ANGELES COUNTY
FIRE STATION SITE NO. 10815
 (LA MIRADA AREA)
 BEING A PORTION OF SECTION 12
 T.3S.-R.11.W., S.B.M. IN THE RANCHO
 LOS COYOTES, PATENT BOOK I-493-494
 COUNTY SURVEYORS MAP NO. B-2748
 SCALE: 1 INCH = 50 FT.

JOB NUMBER 0802.12

JOHN A. LAMBIE-COUNTY ENGINEER
 SURVEYED FEBRUARY, 1981

SURVEYED ON REQUEST OF THE CHIEF ENGINEER
 COUNTY FIRE PROTECTION DISTRICTS
 UNDER SEC. 79, ORD. 4089, BY LETTER
 DATED FEB. 6, 1981

BEARINGS ARE BASED ON THE BEARING OF
 LEFFINGWELL ROAD PER C.S.B.-1851-1
 F.B. 1898-5-26

FIELD WORK BY.....P.R. SNYDER
 OFFICE WORK BY.....G.D. BAILEY
 CHECKED BY.....W.J. BRENNER

FOR TOPOGRAPHY PRIOR TO CONSTRUCTION
 SEE SURVEY DIVISION FILE MAP NO. 48-38-2

INDEX 34