


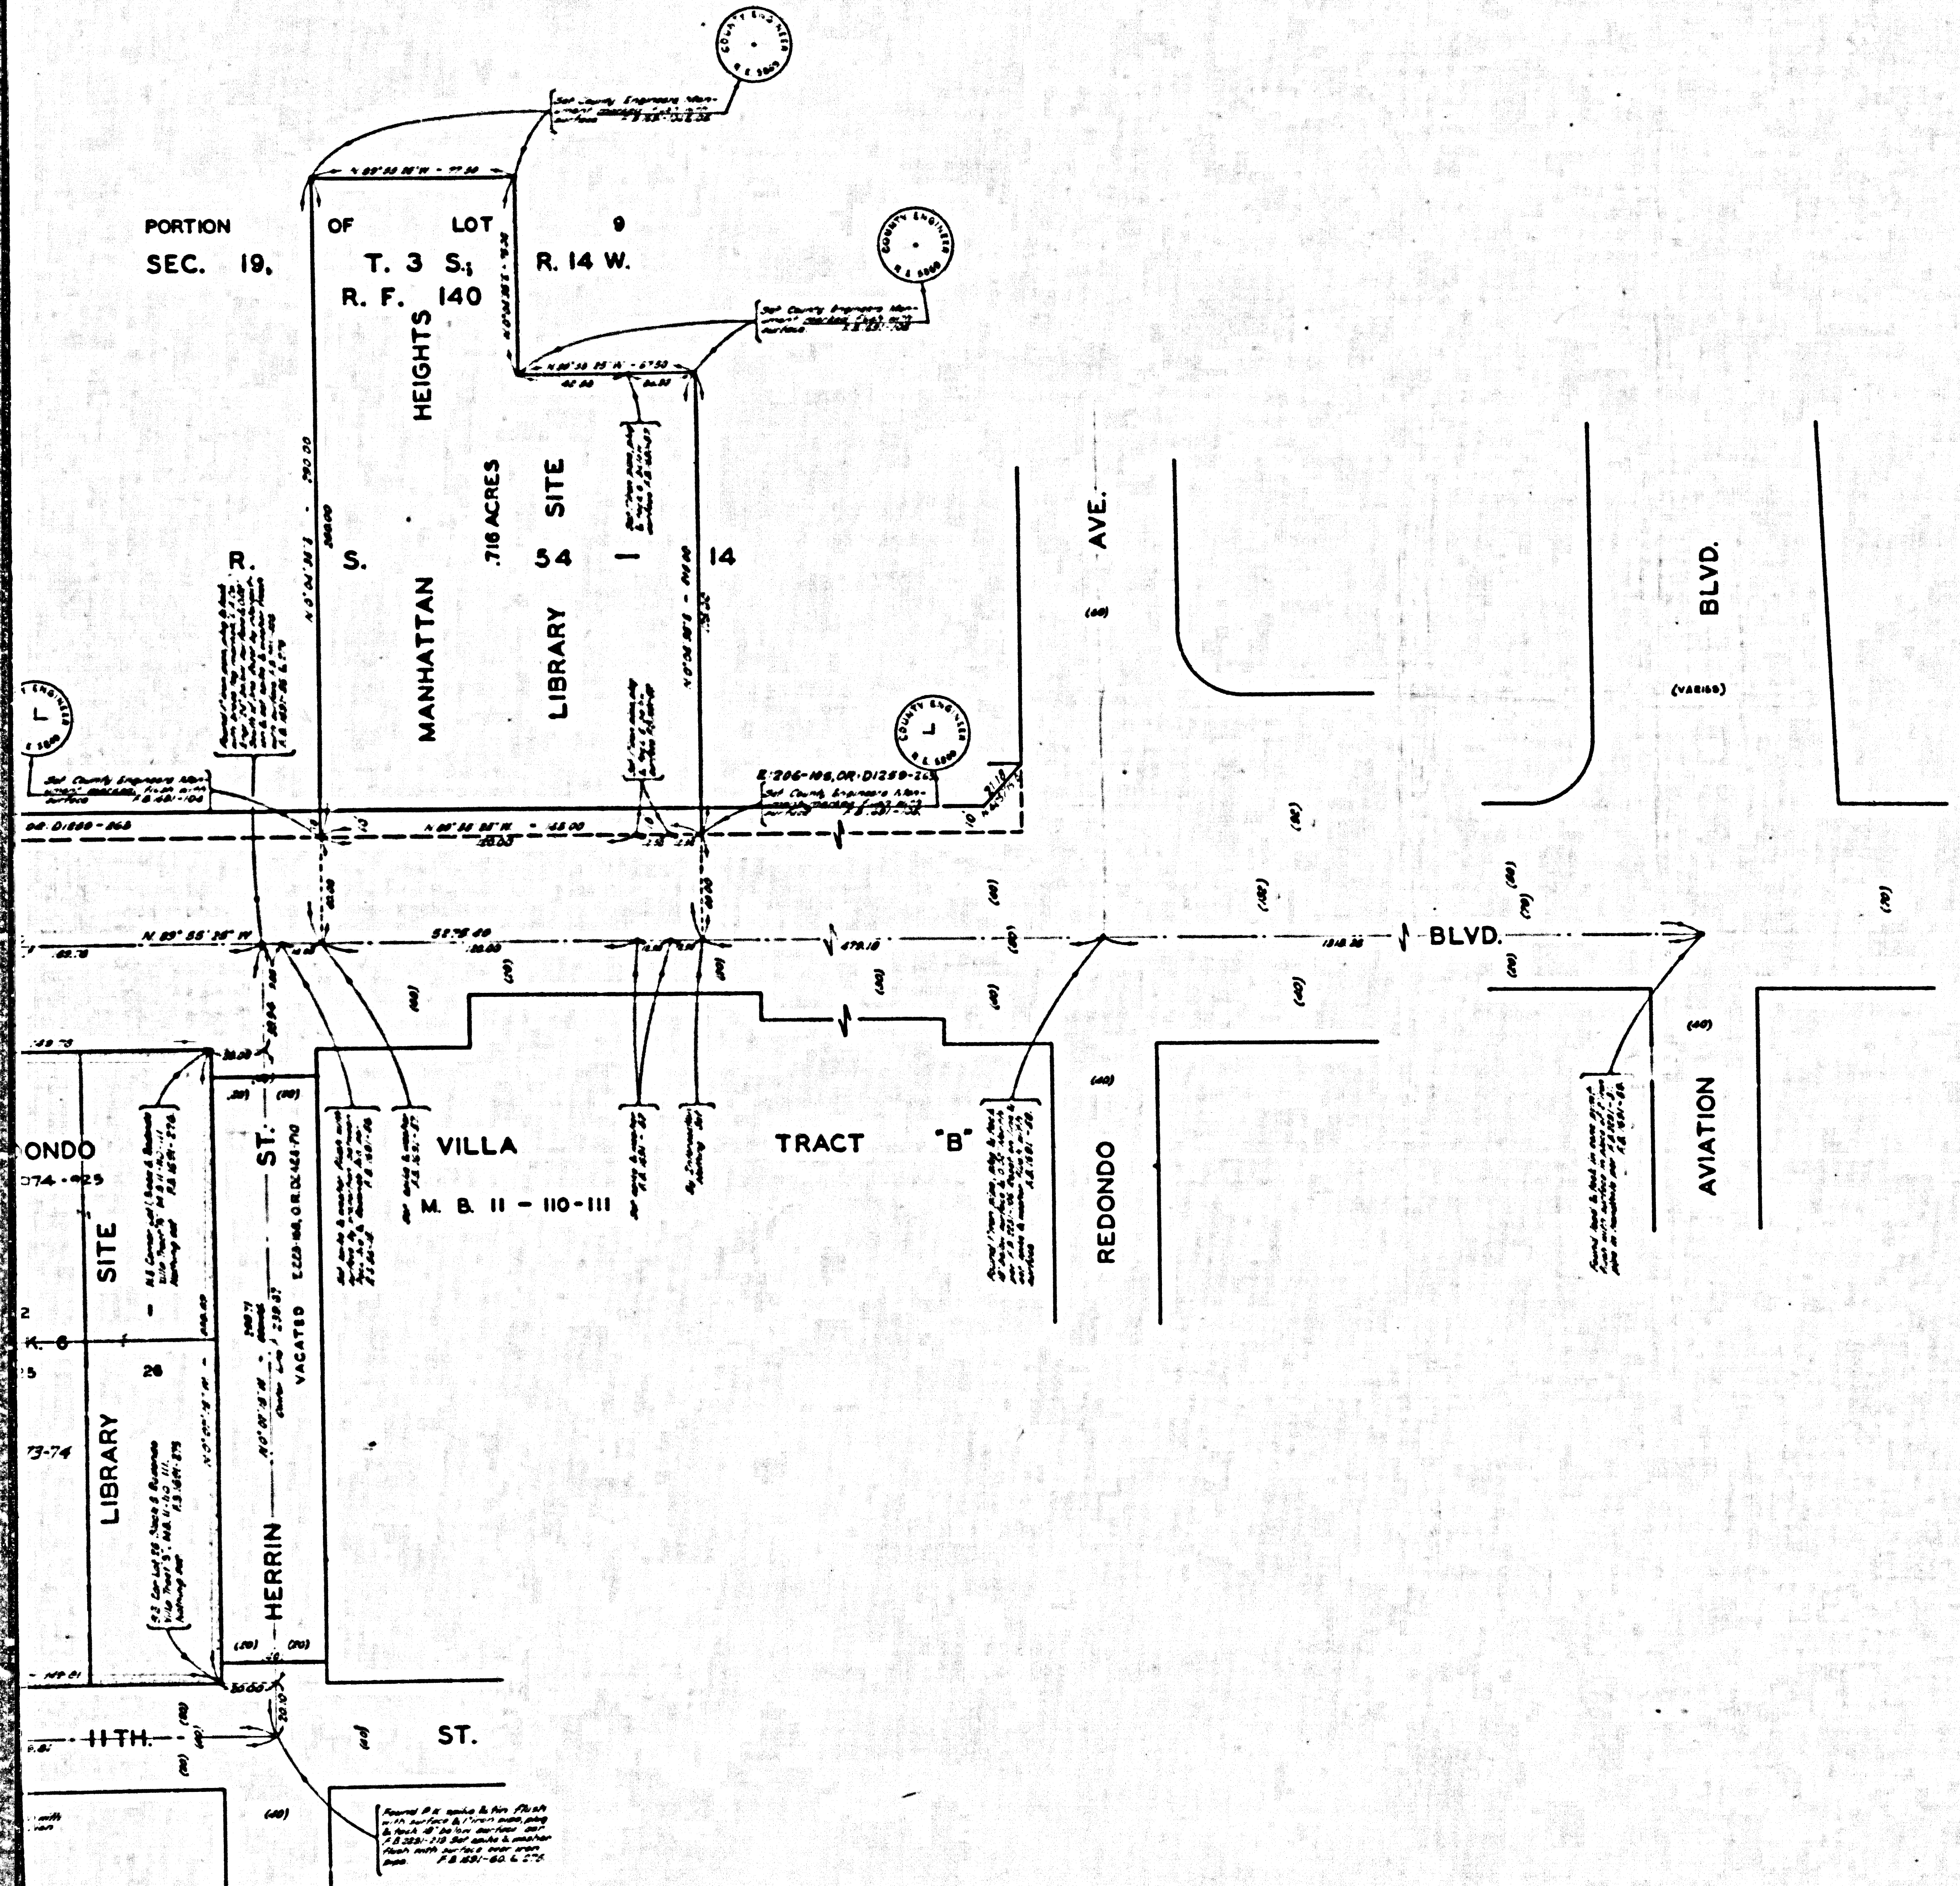

COUNTY OF LOS ANGELES
 MAP OF
**MANHATTAN HEIGHTS
 LIBRARY SITE**
 BEING A PORTION OF LOT 9 IN
 SECTION 19, T. 3 S., R. 14 W.
 COUNTY SURVEYORS MAP NO. 8-2755
 SCALE - 1 INCH = 30 FT.

JOB NUMBER 0077.16
 JOHN A. LAMBIE - COUNTY ENGINEER
 SURVEYED OCTOBER 1990
 SURVEYED ON REQUEST OF THE DIRECTOR
 OF REAL ESTATE MANAGEMENT UNDER
 SEC. 79 ORD. 40599 BY LETTER DATED
 SEPTEMBER 7, 1990 AND JANUARY 19, 1991
 BEARINGS ARE BASED ON THE CALIFORNIA
 COORDINATE SYSTEM ZONE 1 PER SEC. 8809
 PUBLIC RESOURCES CODE. SEE C.S. 9423
 P.B. 1891-51-82
 FIELD WORK BY..... W.A. RICHARDS
 OFFICE WORK BY..... T.M. BURNS
 CHECKED BY..... S.H. MILLER

NOTE:
 FOR TOPOGRAPHY PRIOR TO CONSTRUCTION
 SEE SURVEY DIVISION FILE MAP NO. 28-80-2
 Also Library Site shown on 1962 map by T.M.B.
 Reported by John Doe - before survey - 1-19-62

CSB-2755
 A10FA2

2815-B OM 9AM 280Y3VBU2 YTHU03

COO 2815-B OM 9AM 280Y3VBU2 YTHU03

