


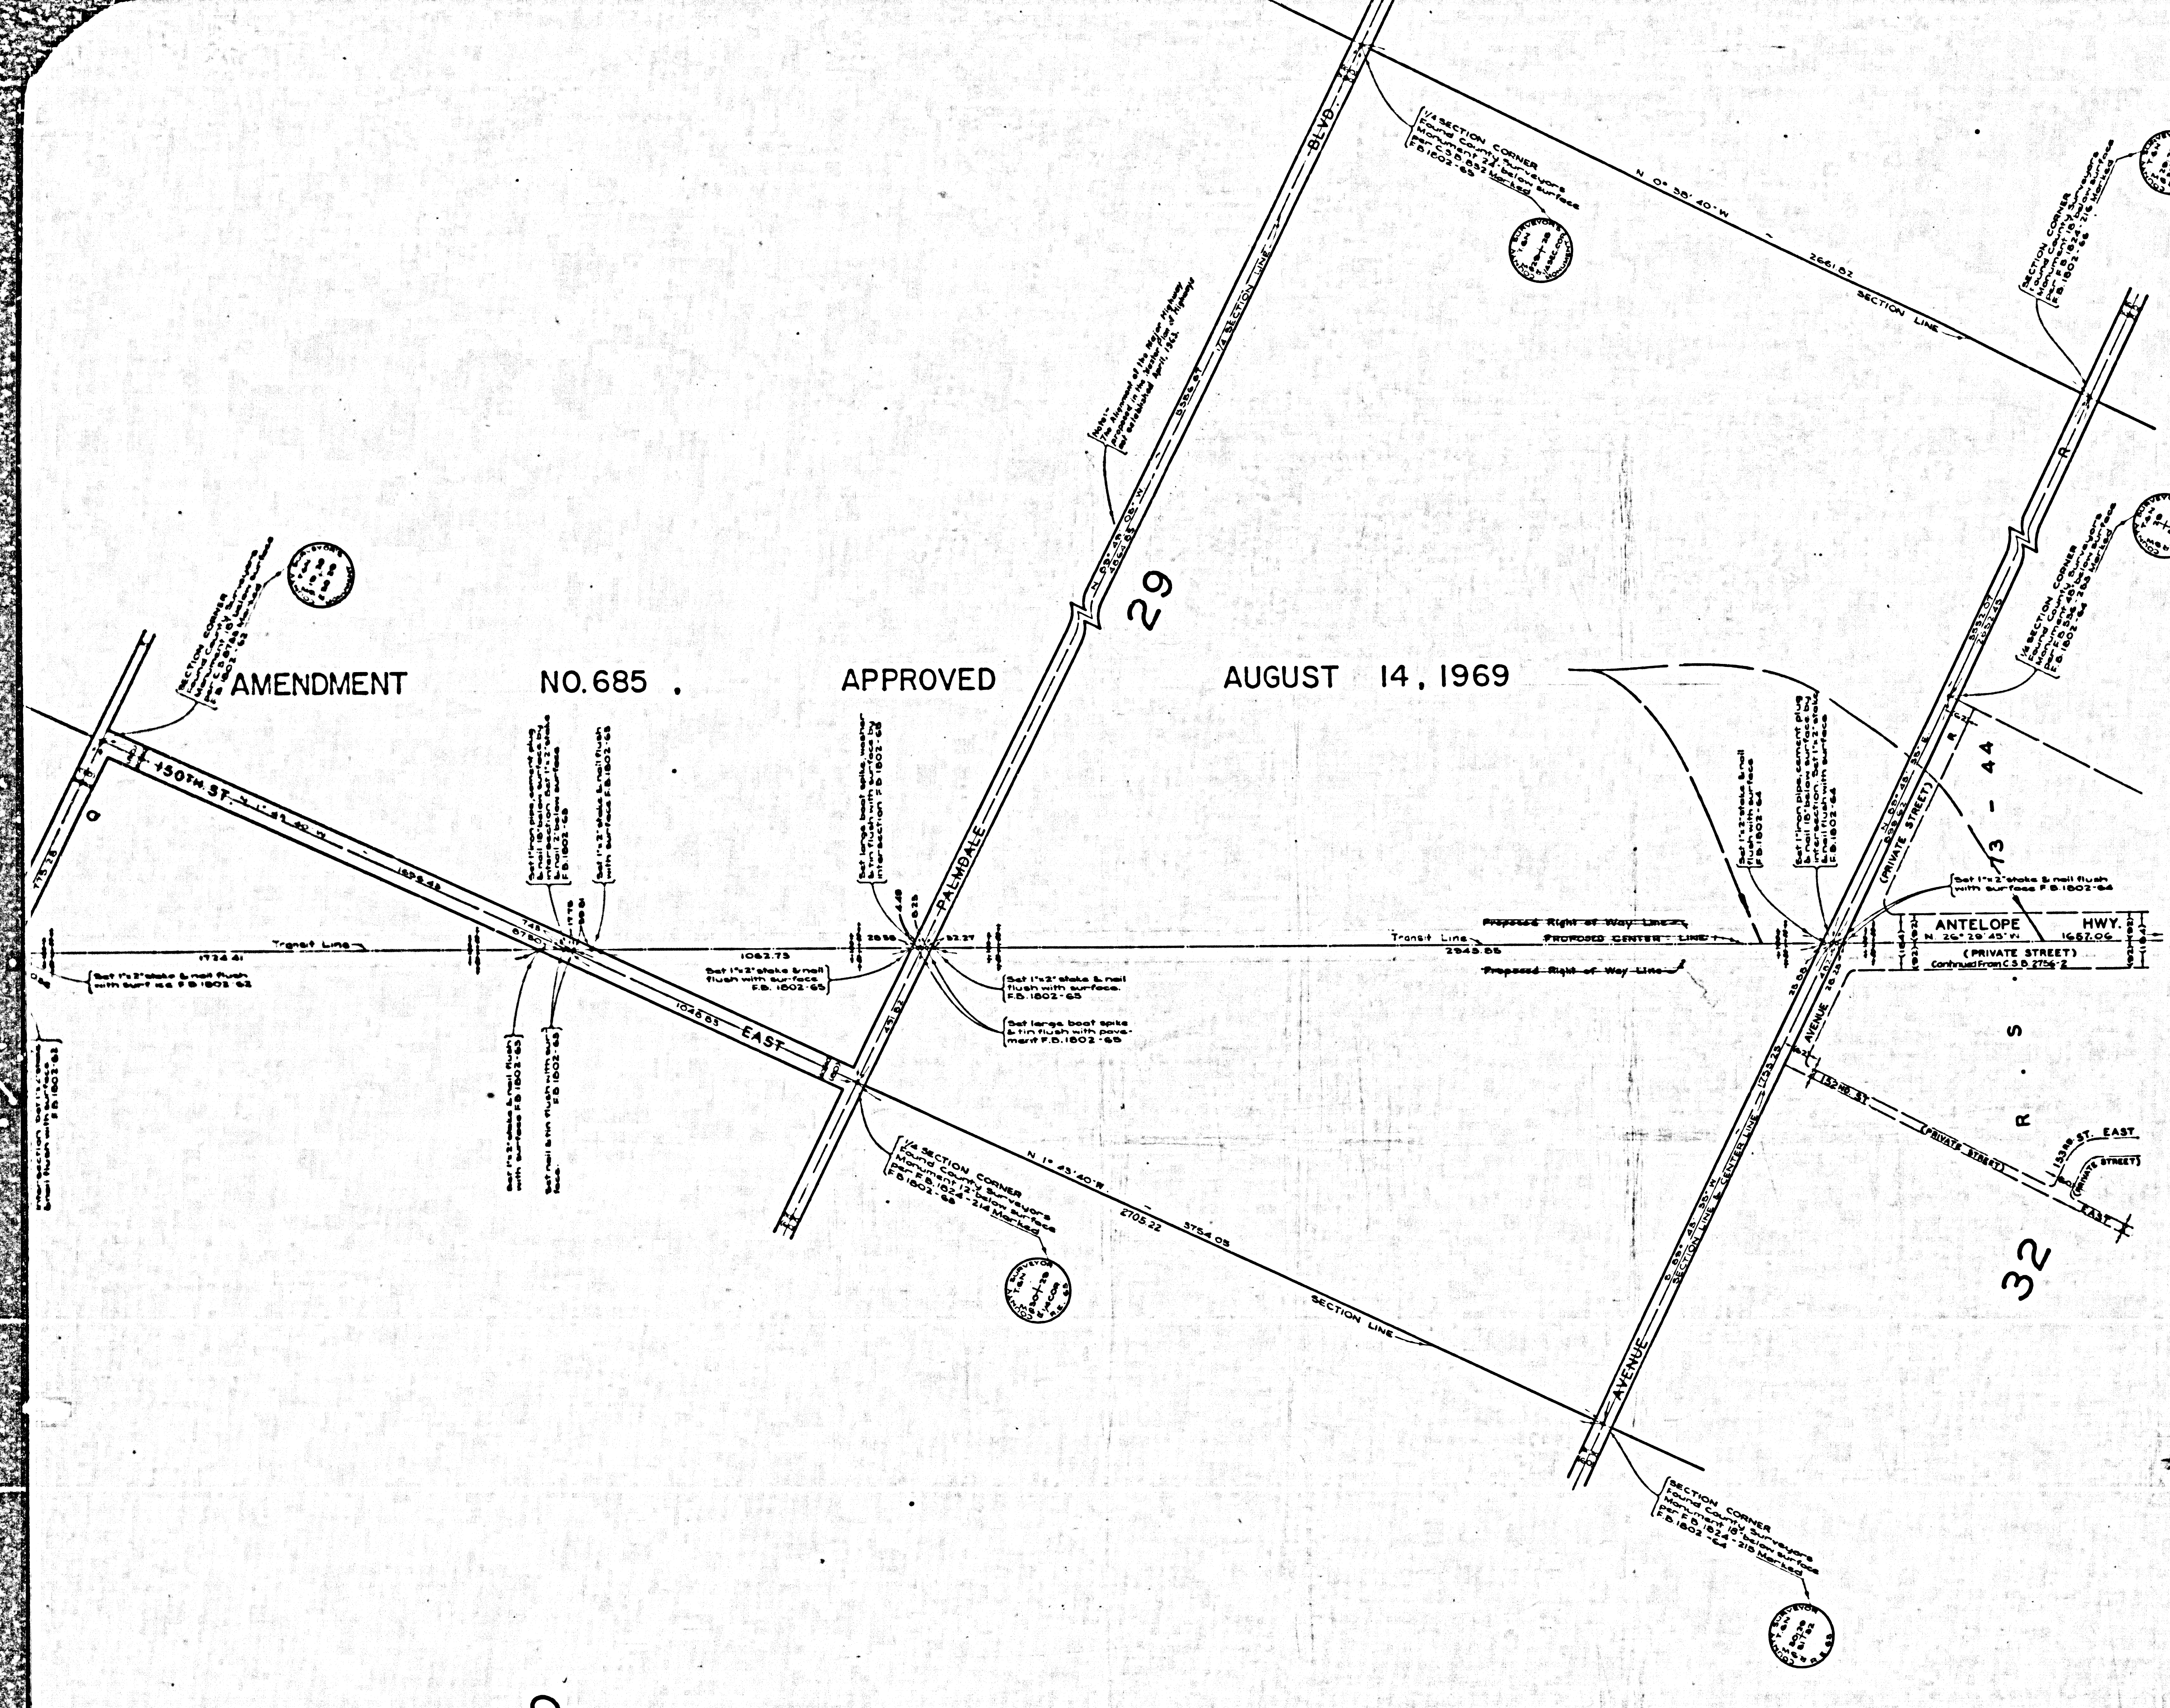

COUNTY OF LOS ANGELES
 MAP OF
ANTELOPE HIGHWAY
 FROM
 PEARBLOSSOM HIGHWAY
 TO
 LOS ANGELES - KERN
 COUNTY BOUNDARY

COUNTY SURVEYORS MAP NO. B-2756
 SHEET NO. 3 OF 9 SHEETS
 SCALE - 1 INCH = 200 FT.

JOB NUMBER 0074.01
 JOHN A. LAMBIE - COUNTY ENGINEER
 SURVEYED JUNE 1952 - JUNE 1957

SURVEYED ON REQUEST OF THE REGIONAL
 PLANNING COMMISSION UNDER SEC. 79
 ORD. 4098, BY LETTER DATED DEC. 18, 1951
 AND BY BOARD ORDER DATED DEC. 11, 1951.

BEARINGS ARE BASED ON THE BEARING OF
 140TH STREET EAST AS SHOWN ON
 C.S.B.-2568-2.

F.B. 1802-5-152
 FIELD WORK BY.....E. A. ROSECRANS
 W. C. MACK
 OFFICE WORK BY.....G. O. HARRIS
 CHECKED BY.....C. J. GALLI
 J. AJA

REVISION SHOWN BY: C.E.M. AUGUST 1972

NOTE:
 THE ALIGNMENT OF THIS MAJOR HIGHWAY
 NORTHWESTERLY OF BARSTOW ROAD HAS
 BEEN REMOVED FROM THE MASTER PLAN
 OF HIGHWAYS BY AMENDMENT NO. 391, AP-
 PROVED BY THE BOARD OF SUPERVISORS
 FEBRUARY 18, 1960 & IS SHOWN AS A
 TRANSIT LINE ONLY ON THESE MAPS.

CSB-2756-3
 A1 OF A2

