



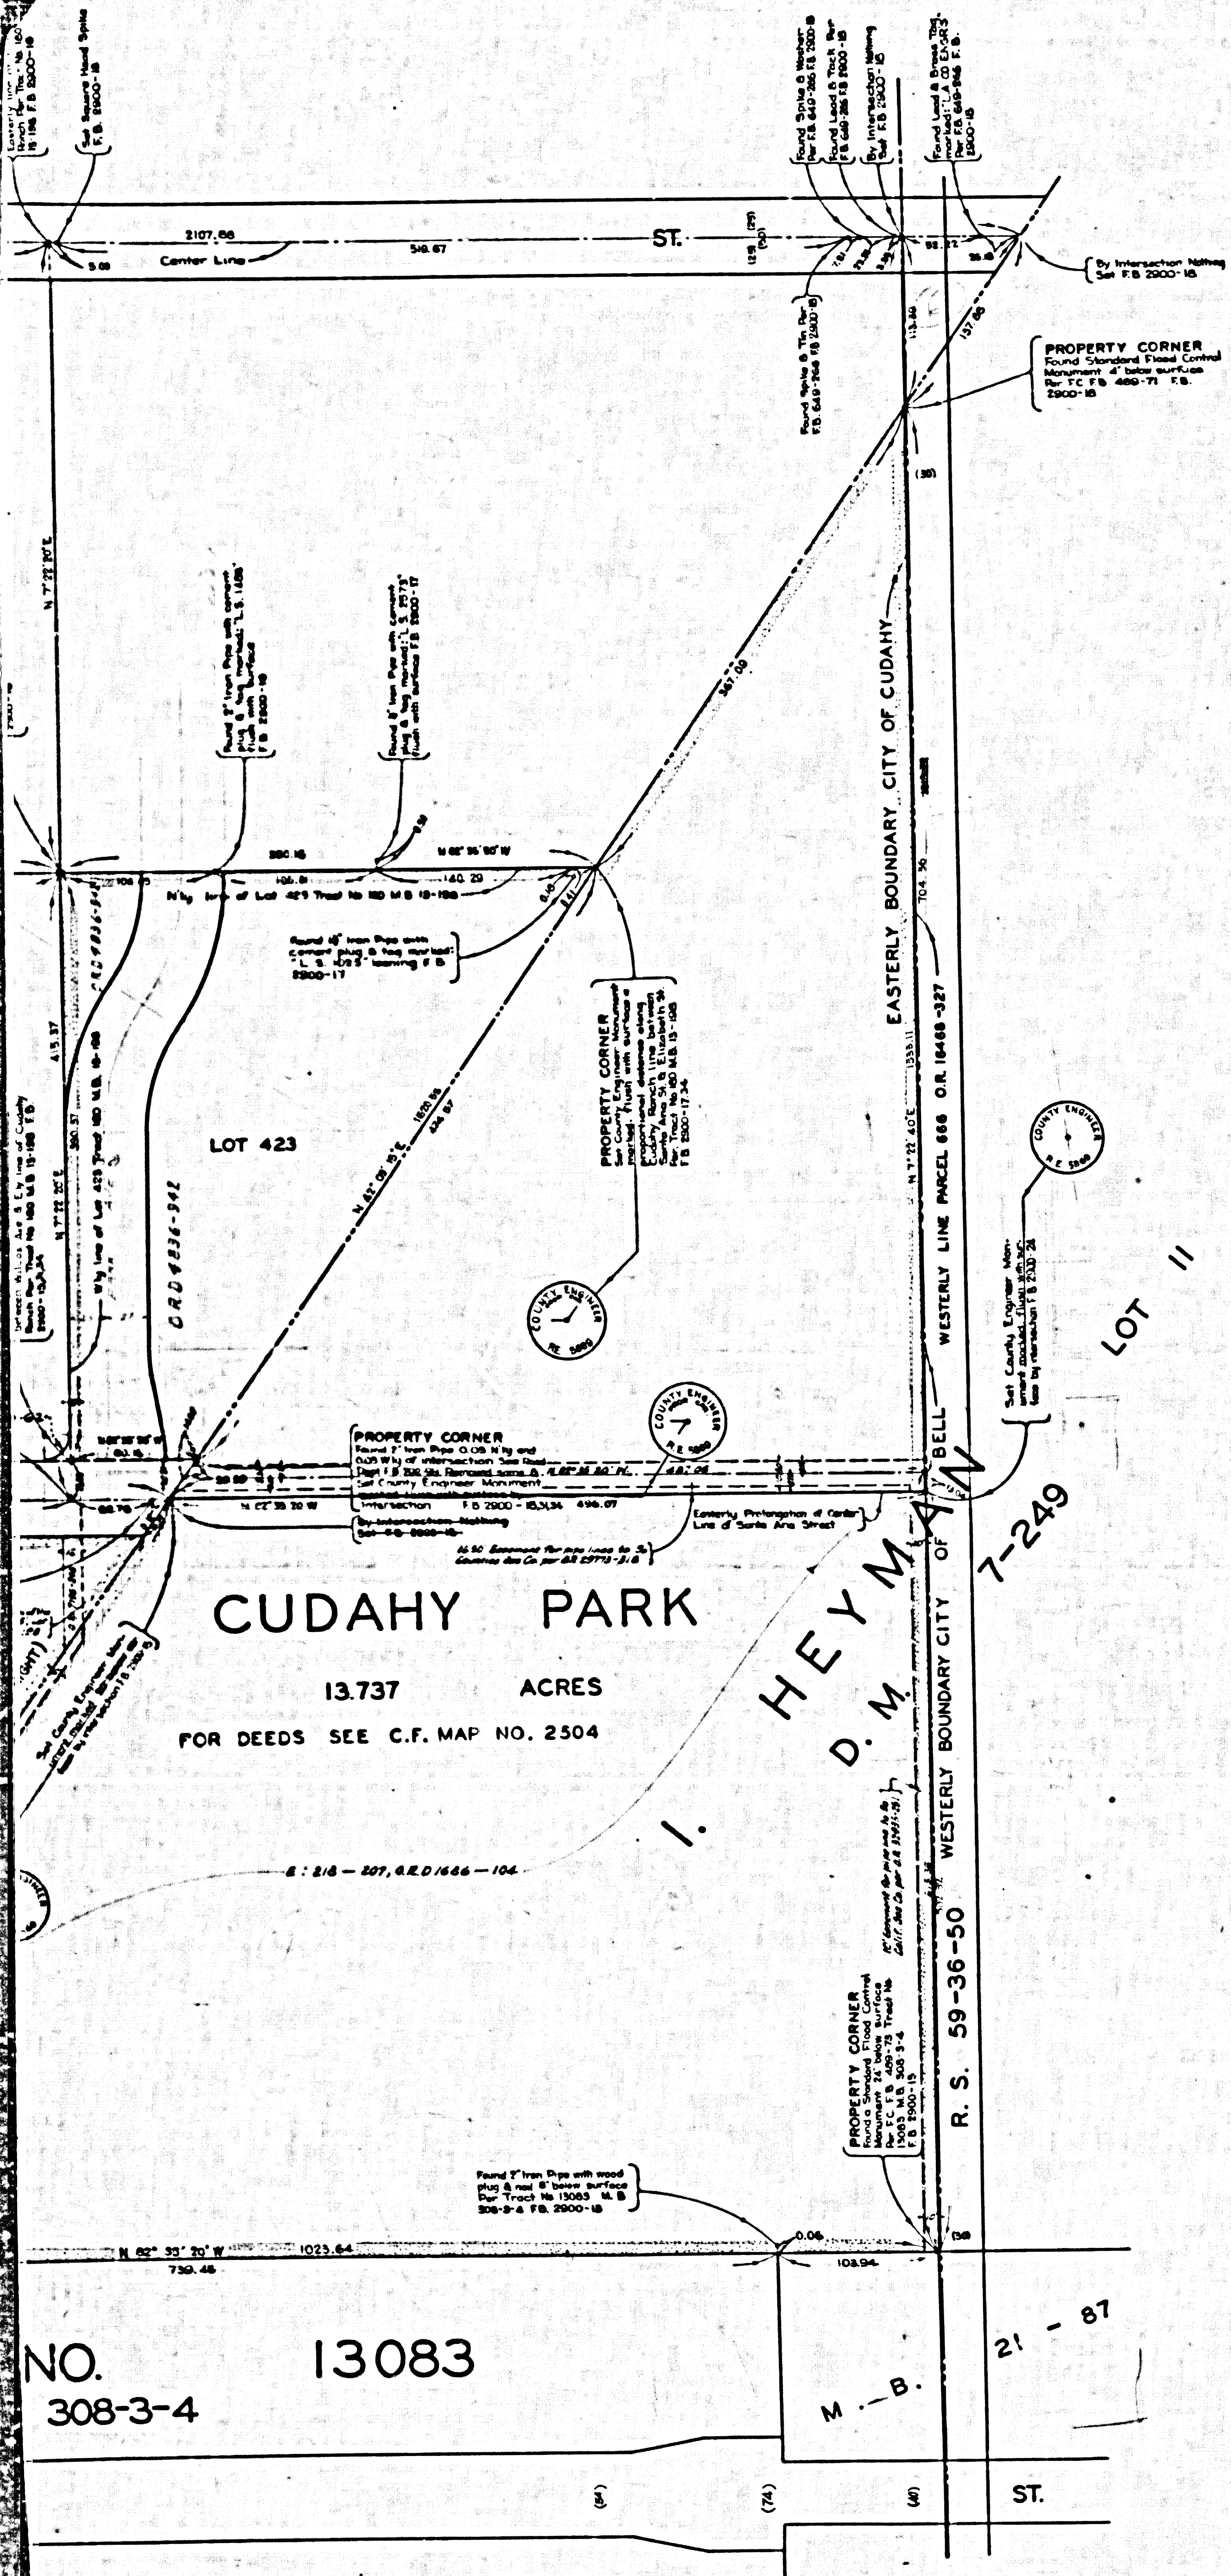

F.M. 11143-3

LOS ANGELES COUNTY FLOOD CONTROL DISTRICT R.W.  
(LOS ANGELES RIVER)

TRACT

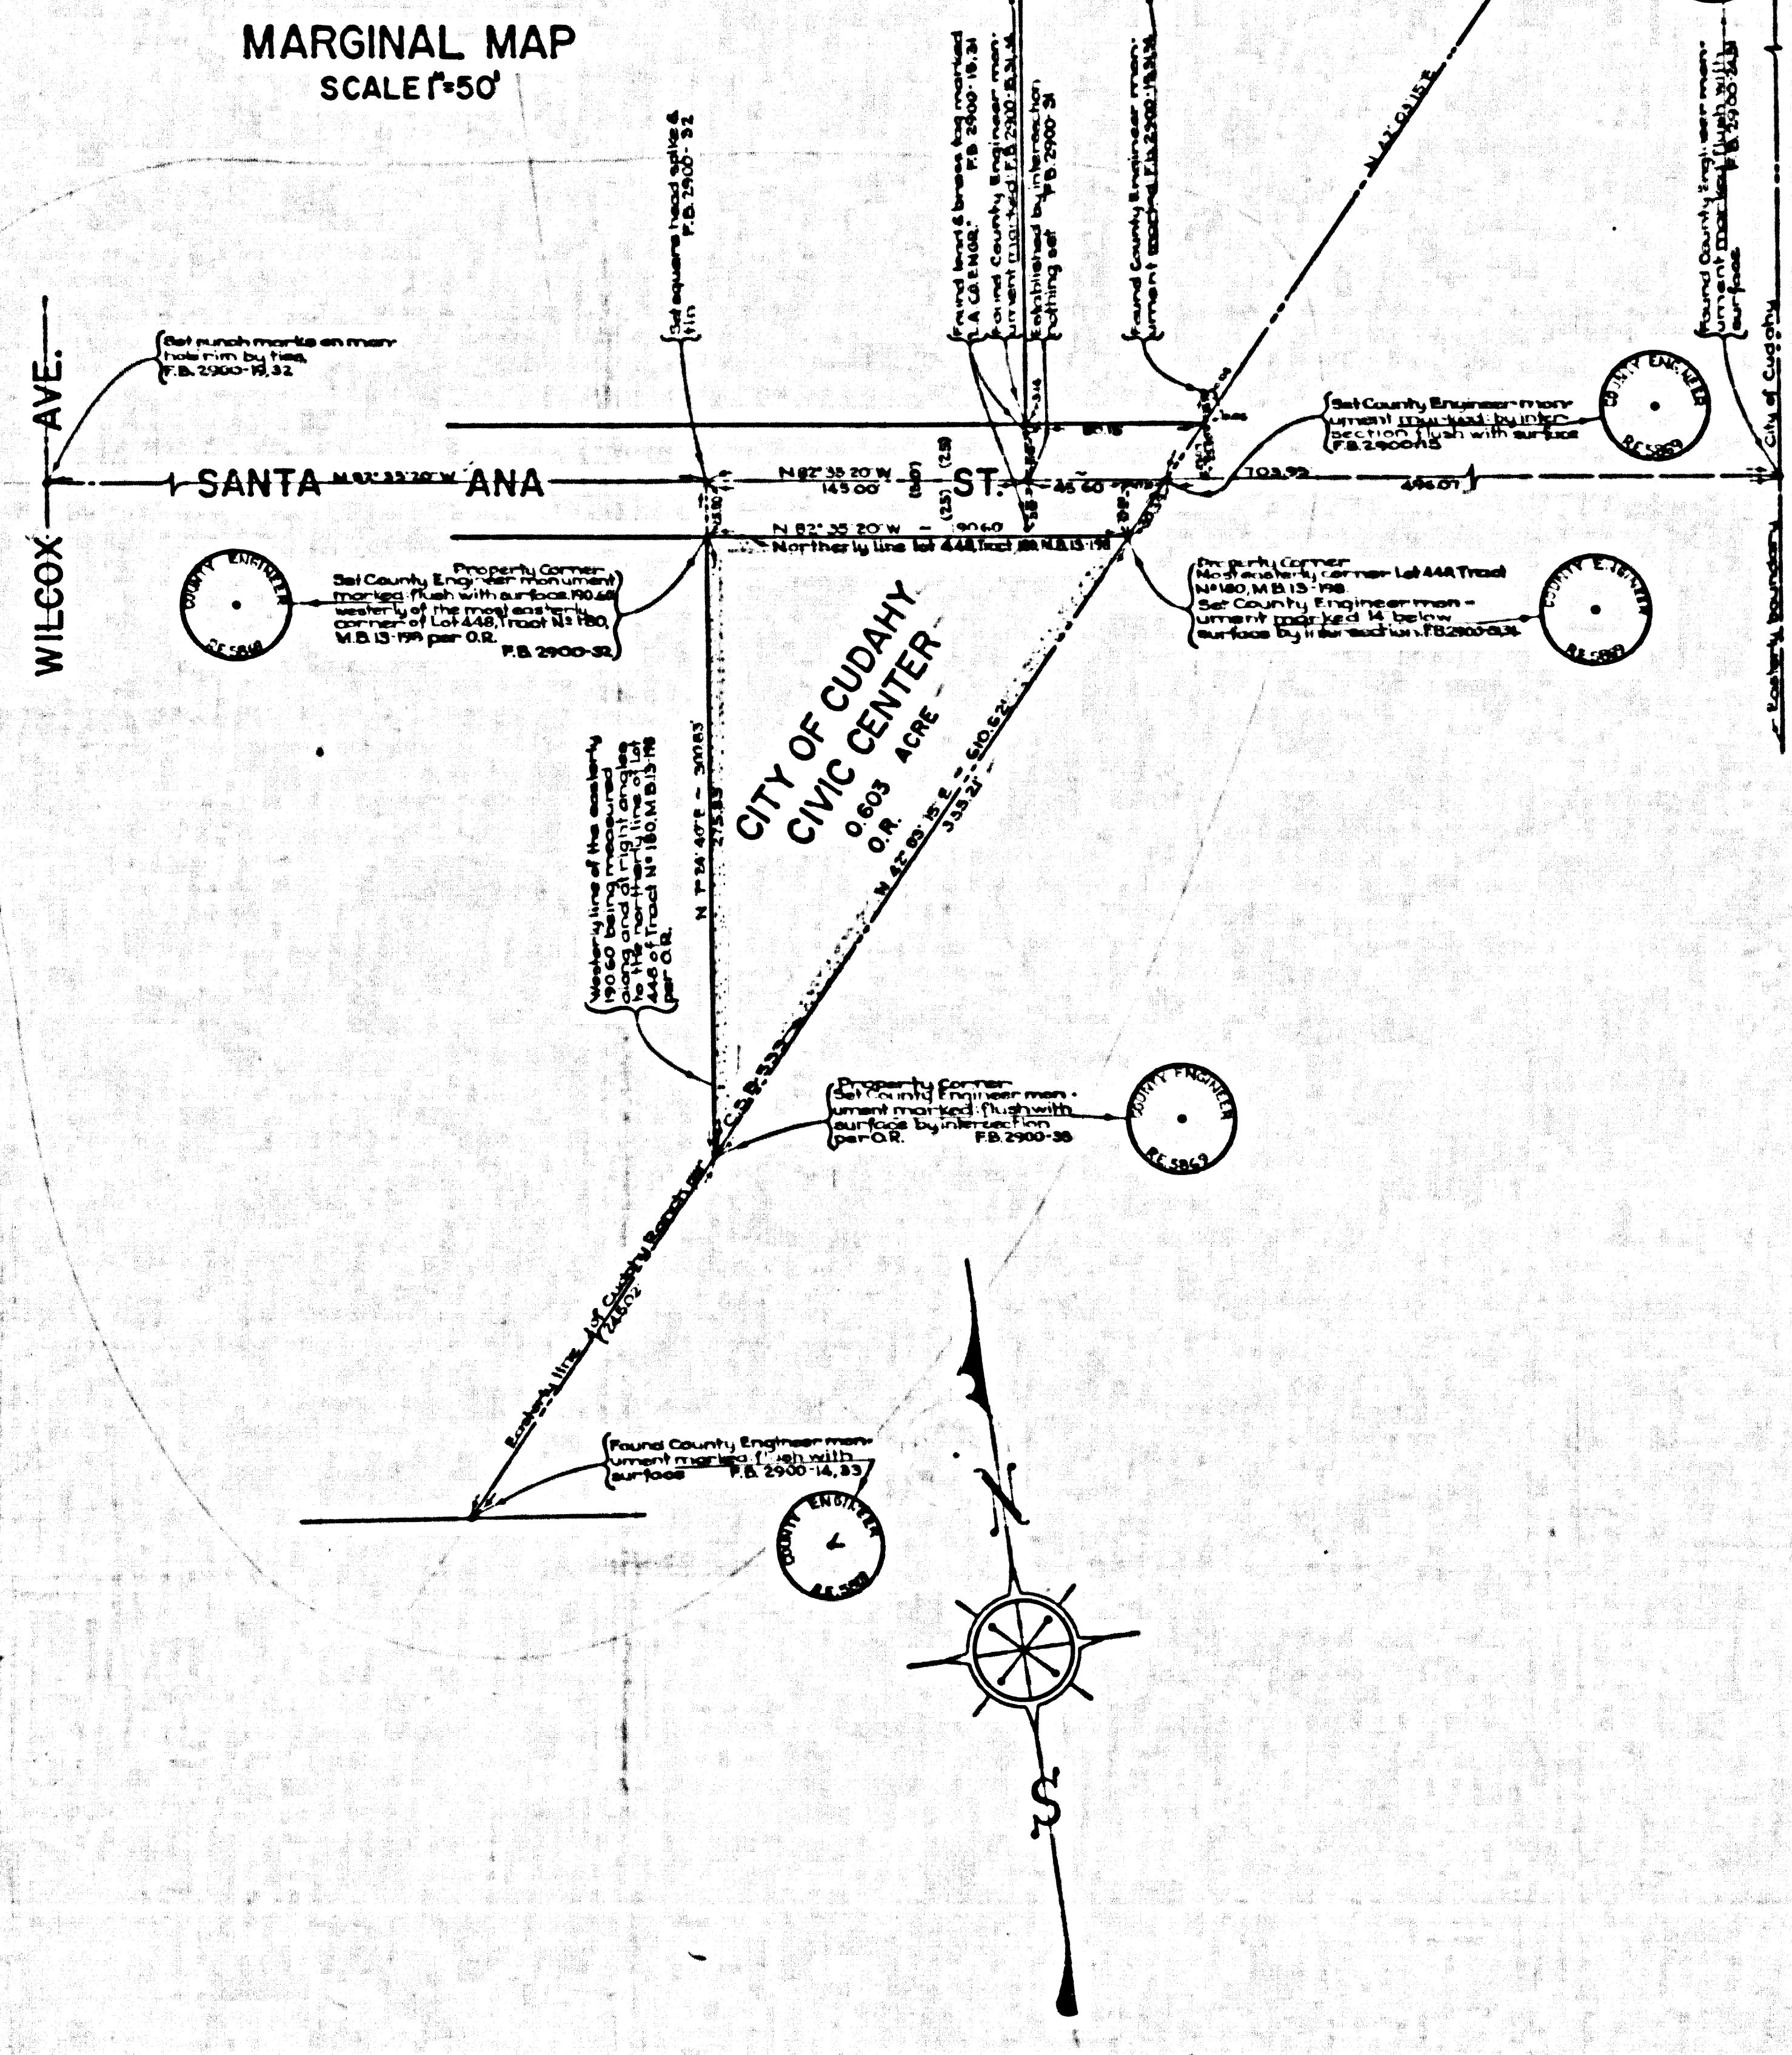

COUNTY OF LOS ANGELES  
MAP OF  
**CUDAHY PARK**  
BEING A PORTION OF LOT 11  
I. HEYMAN TRACT D.M. 7-249  
AND ALL OF LOT 423 TRACT  
NO. 180 M.B. 13-198  
COUNTY SURVEYORS MAP NO. B-2758  
SCALE: 1 INCH = 50 FT.

JOB NUMBER 0055.50  
JOHN A. LAMBIE-COUNTY ENGINEER  
SURVEYED MARCH 1961  
SURVEYED ON REQUEST OF THE DIRECTOR OF  
PARKS AND RECREATION UNDER SEC. 79 ORD.  
4099 BY LETTER DATED MARCH 13, 1961  
BEARINGS ARE BASED ON THE BEARING OF  
THE EASTERLY LINE OF THE CUDAHY RANCH  
PER. C.S.B-533  
F.B. 2900-11-23  
FIELD WORK BY.....L.L. BROWN  
OFFICE WORK BY.....L.C. THOMPSON  
CHECKED BY.....W.J. BRENNER


FOR TOPOGRAPHY PRIOR TO CONSTRUCTION  
SEE SURVEY DIVISION FILE MAP NO. PT. 248-1-3  
Added Ely prolongation of Santa Ana St.  
0-62 L.C.T.  
CUDAHY CIVIC CENTER, north arrow added 2/15/64 T.M.R.

CSB-2758  
A1 OF A2

8455-6 ON 94M 25013V2R2 YTMUOC

COUNTY SURVEYORS MAP NO. B-5128



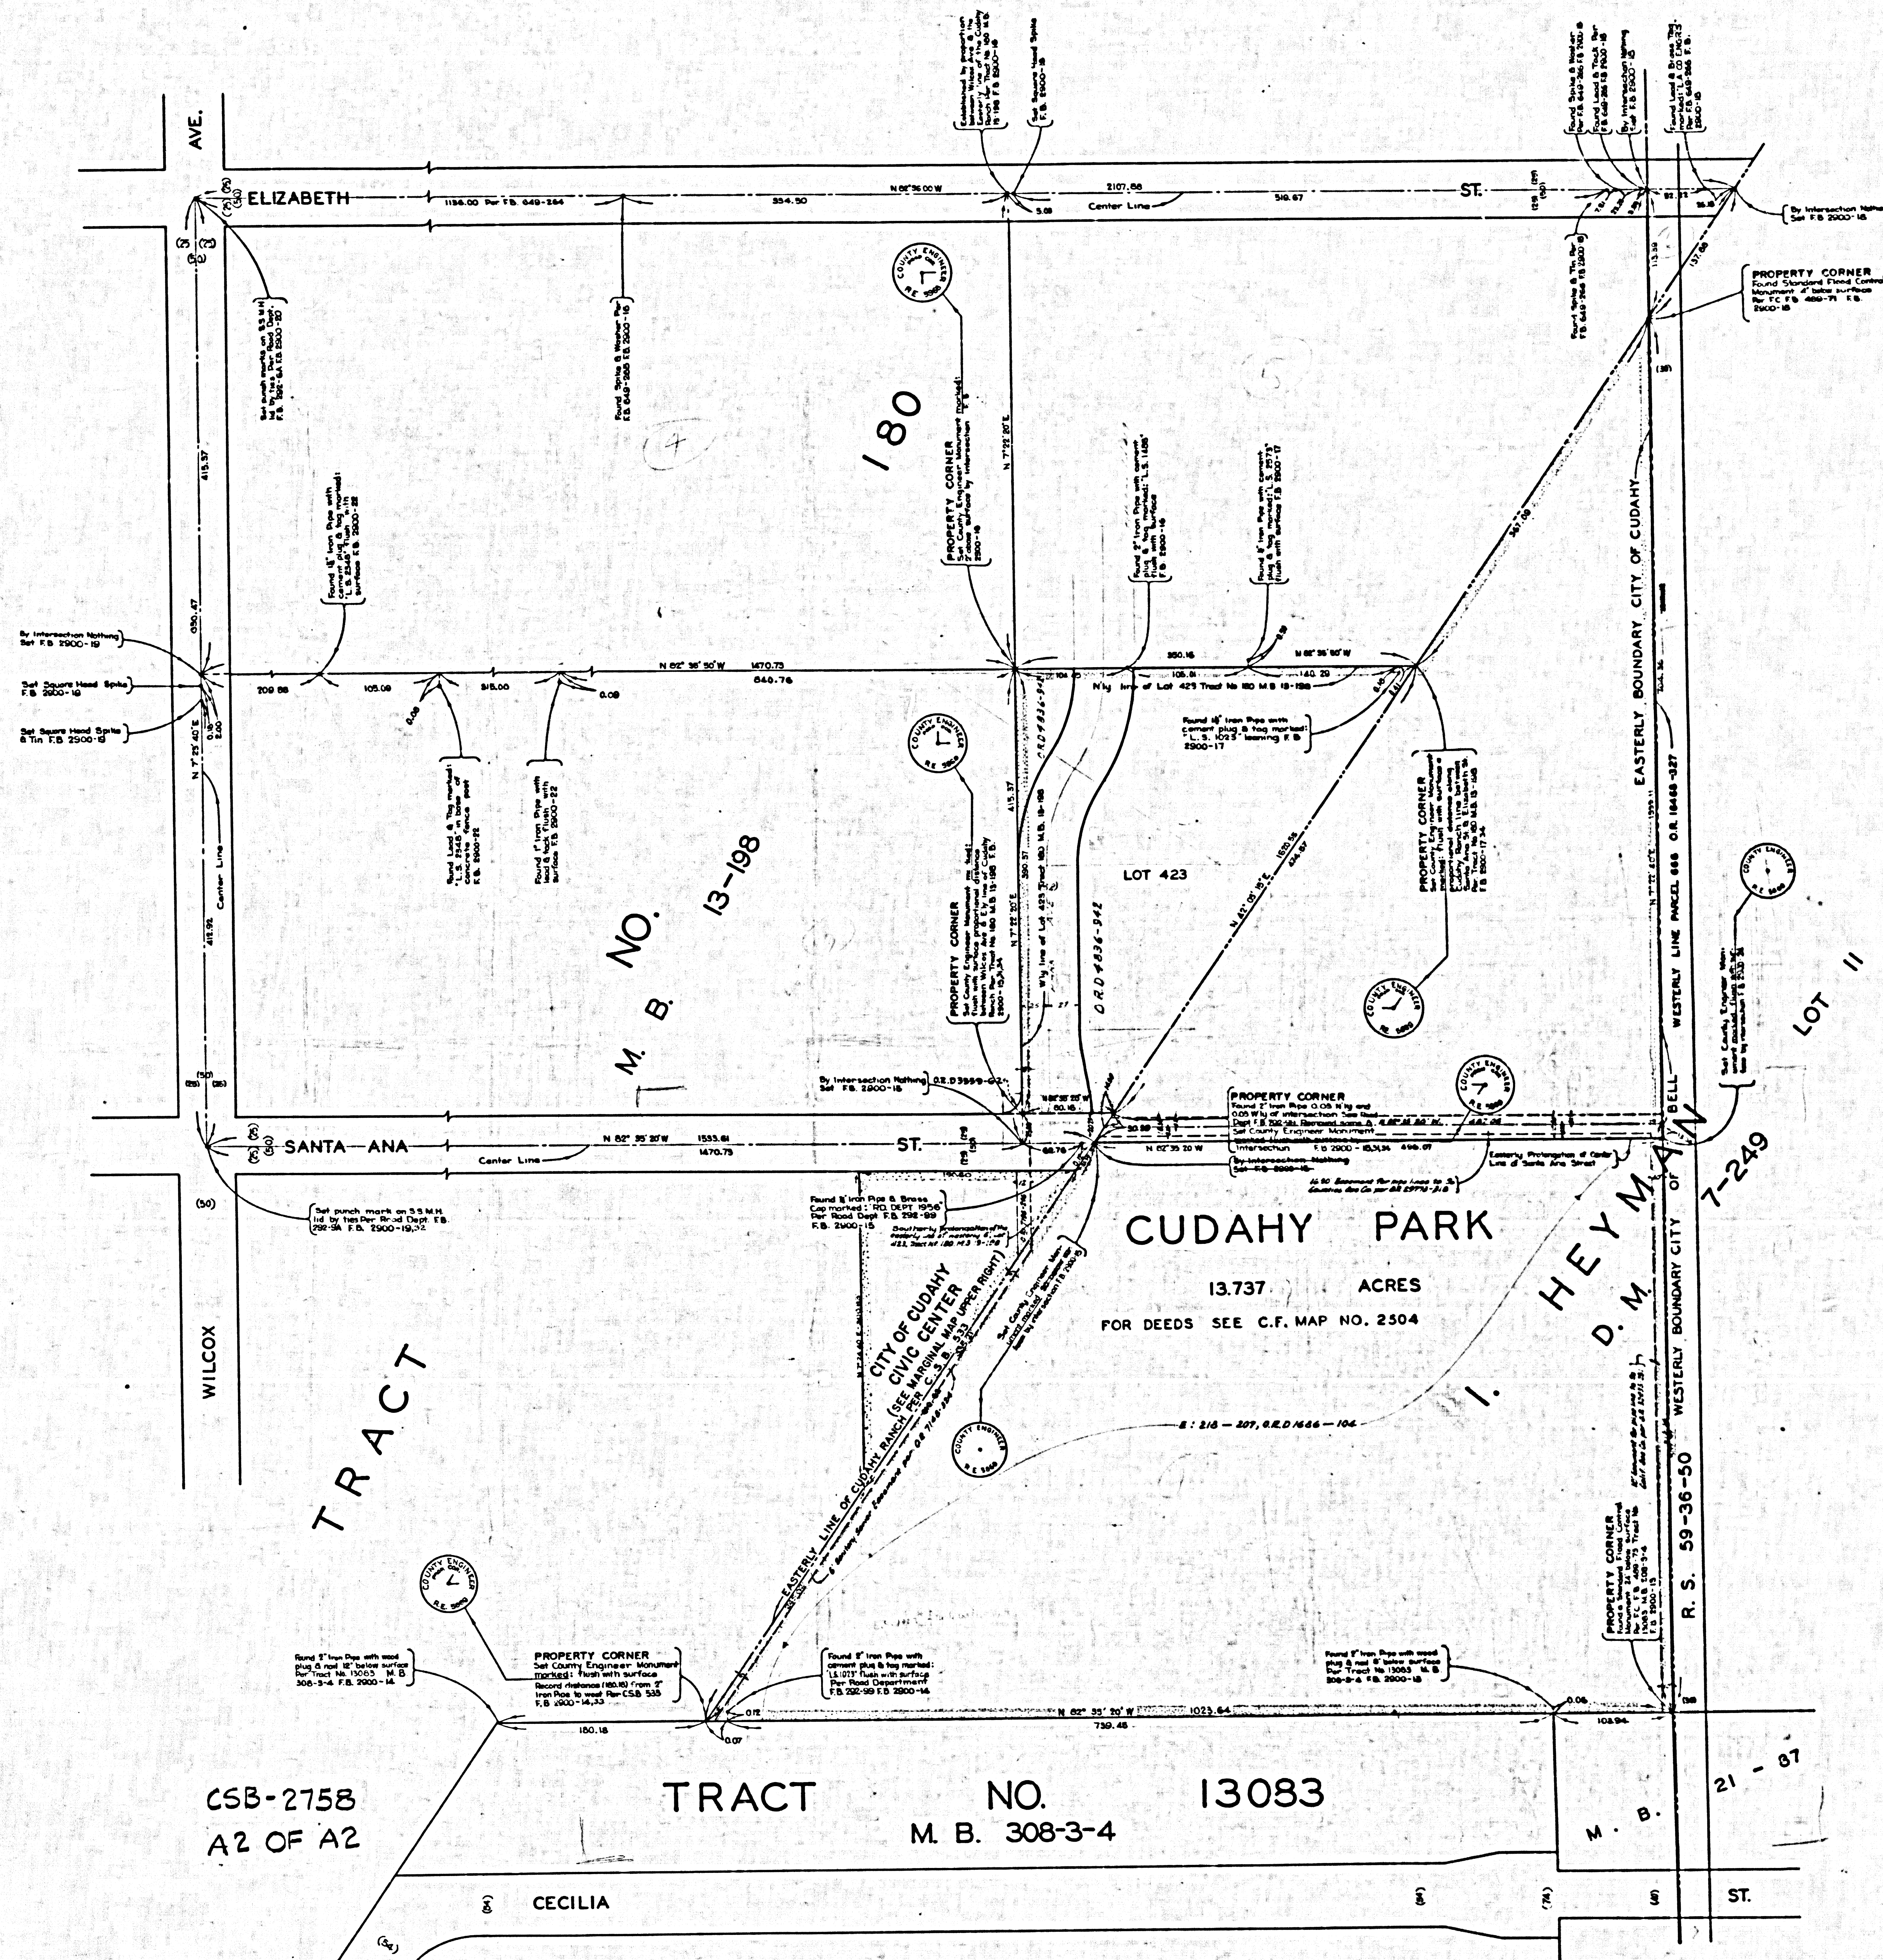


F.M. 11143-3

LOS ANGELES COUNTY FLOOD CONTROL DISTRICT R.N.W.

TRACT

WILCOX AVE.

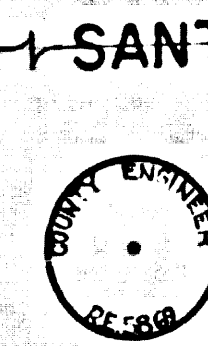

M.A.