



IRVINDALE AVENUE


SPREADING AVENUE

OLIVE STREET


VINCENT AVENUE

FM 12034-3

CSB-2760
A1 OF A2

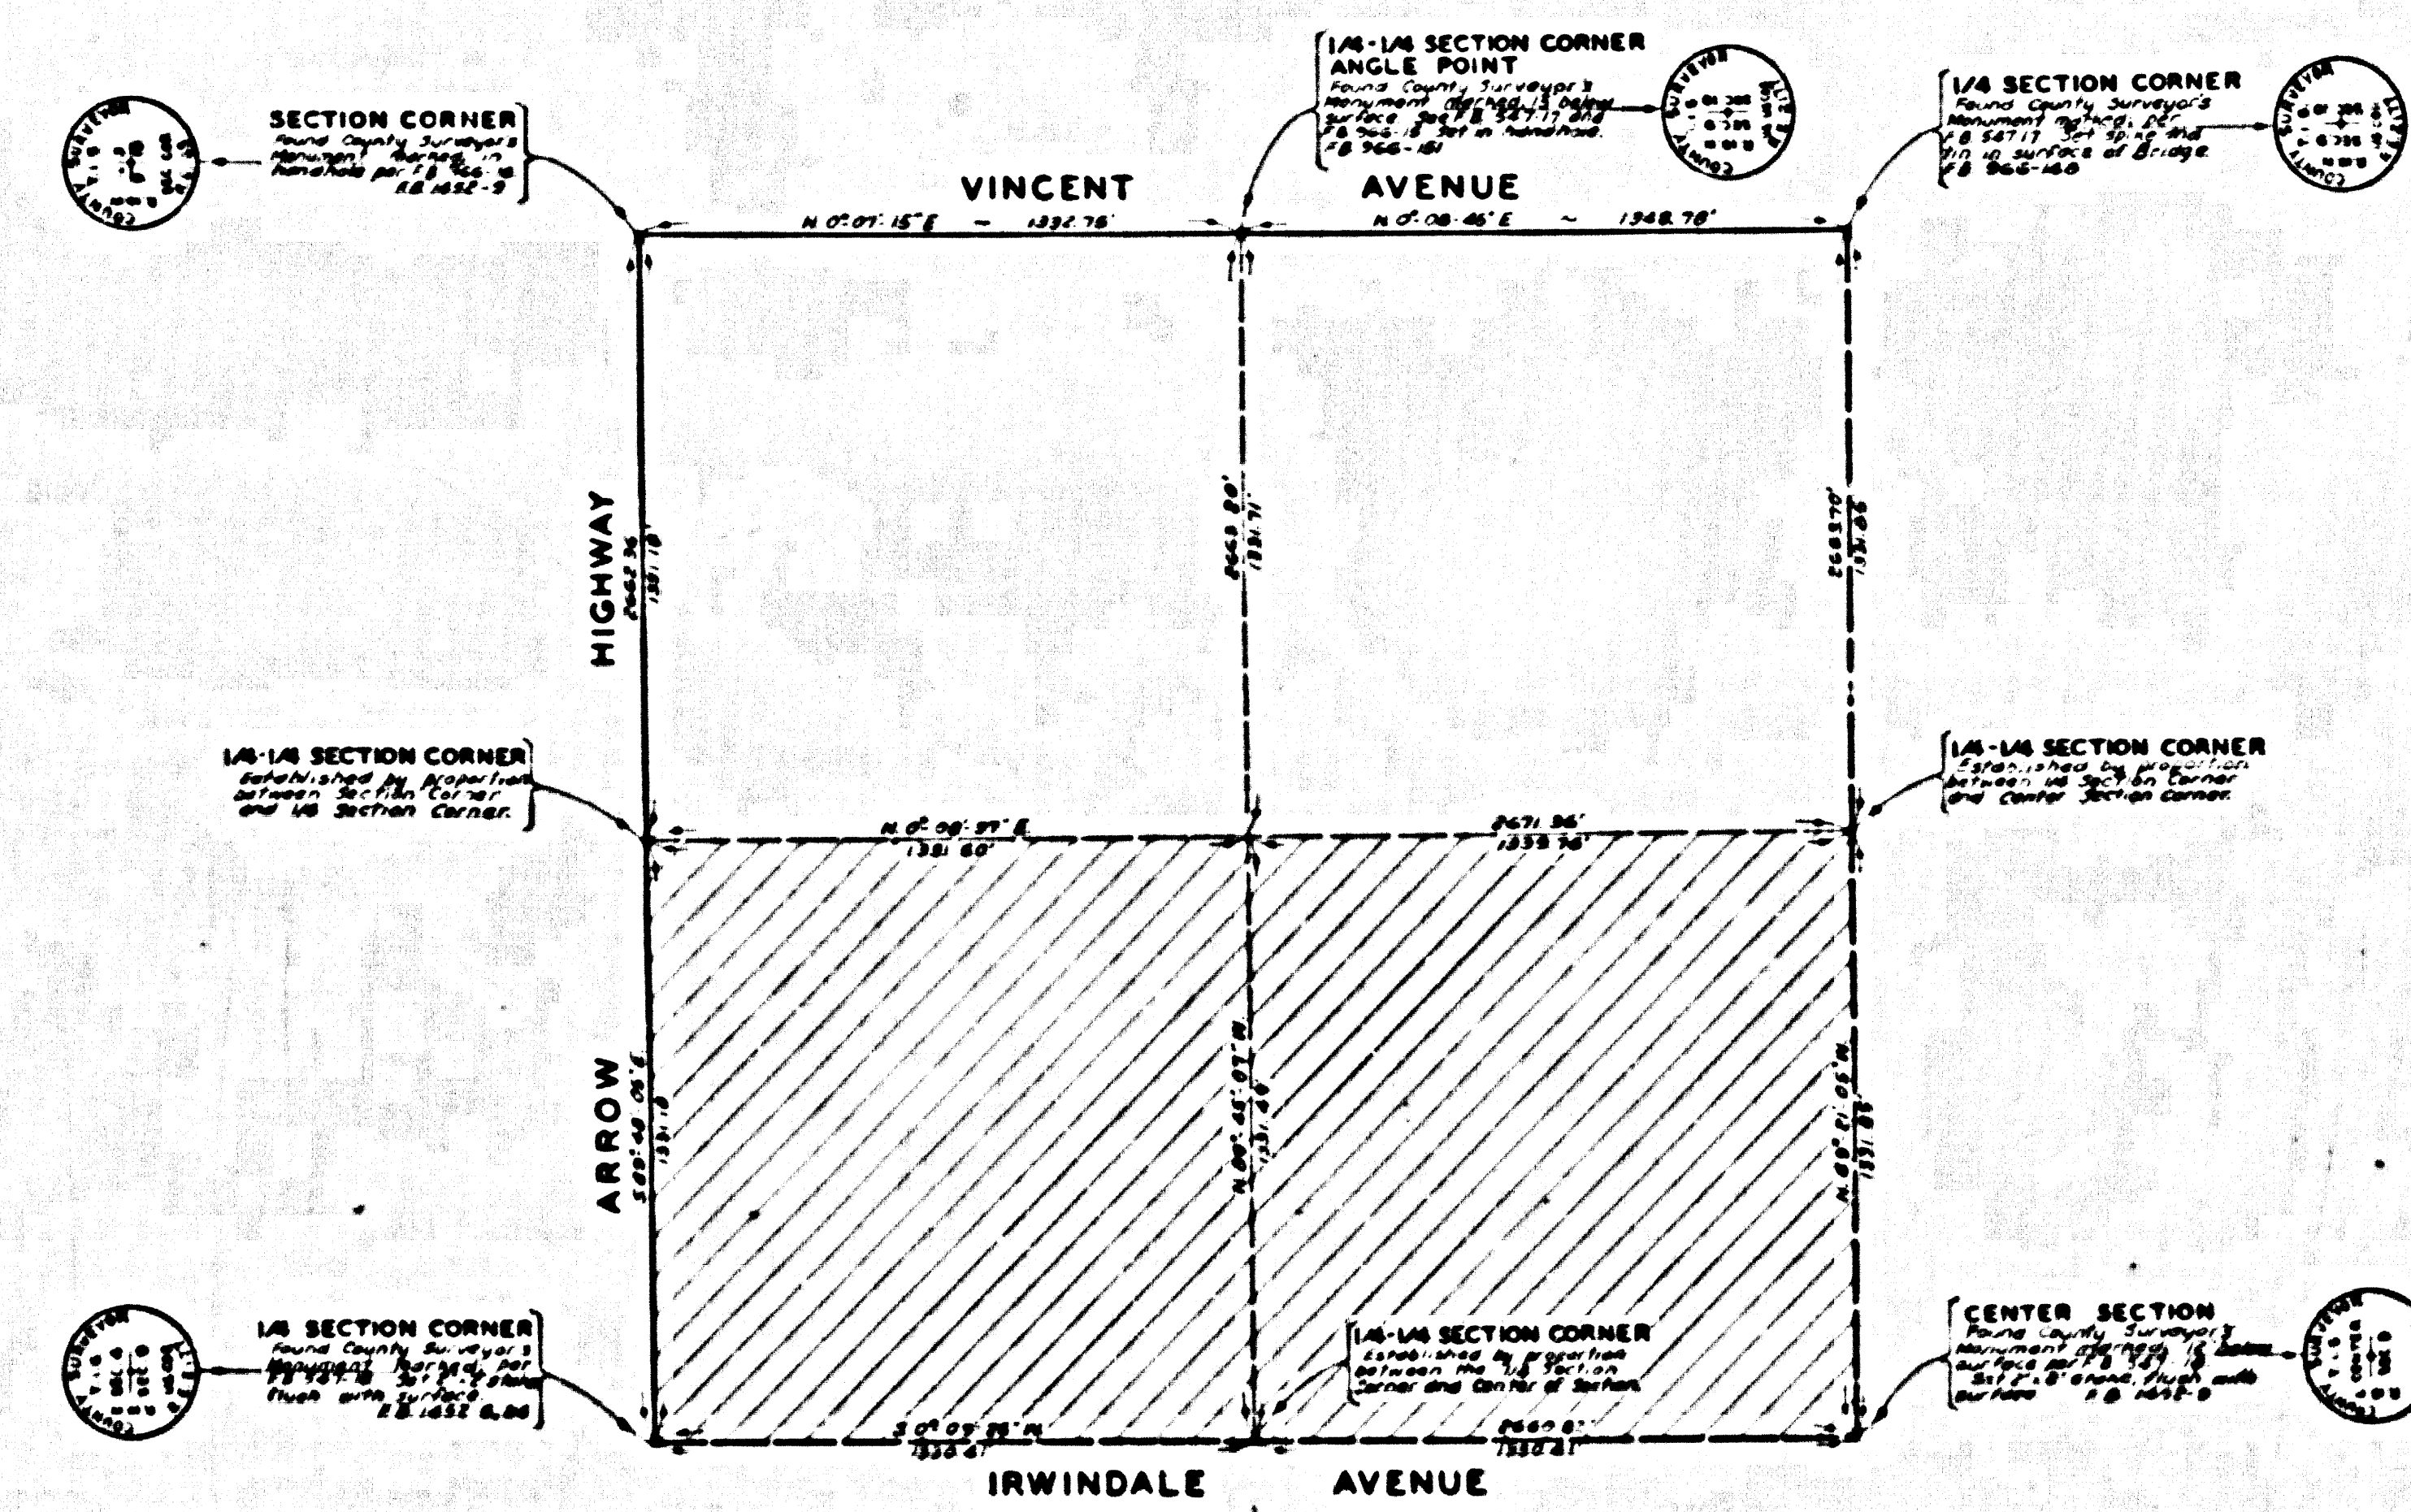

MARGINAL MAP
N.E. 1/4 OF SECTION 9, T.1S.-R.10.W.
SCALE: 1 INCH = 200 FT.

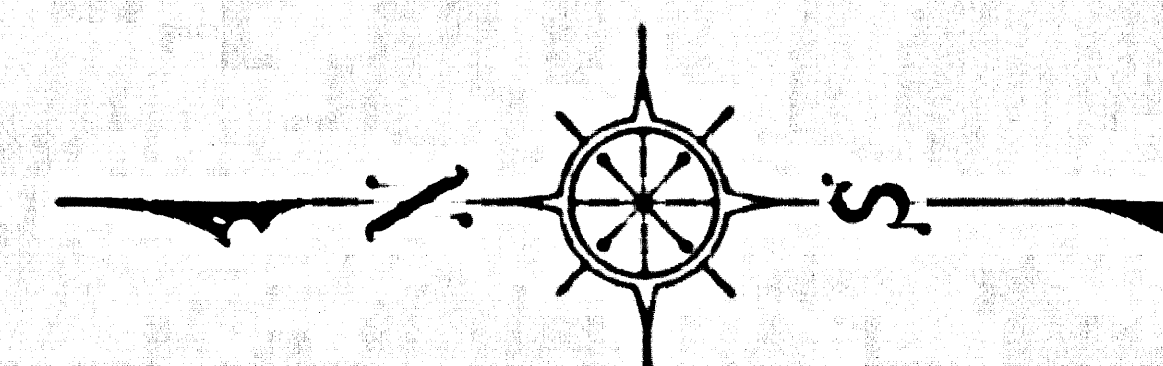

COUNTY OF LOS ANGELES
MAP OF
POSSESSORY AND AGREEMENT LINES
IN A
PORTION OF THE N.E. 1/4, SECTION 9
T.1S.-R.10.W., S.B.M.
(IN THE CITY OF IRVINDALE)
COUNTY SURVEYORS MAP NO. B-2760
SCALE: 1 INCH = 40 FT.

JOB NUMBER 6309.07

JOHN A. LAMBIE - COUNTY ENGINEER
SURVEYED SEPT. - OCT. 1958

PREPARED PURSUANT TO SEC. 27559
(GOVERNMENT CODE)

BEARINGS ARE BASED ON THE BEARING OF
ARROW HIGHWAY AS SHOWN ON C.S.B.-2112

P.B. 1452-251-279

FIELD WORK BY: M.A. VANDEREN


OFFICE WORK BY: T.M. HOLMES

G.D. BAILLY


CHECKED BY: S.H. MILLER

W.J. BRENNER

FOR REPORT ON BOUNDARY LINES SEE F.D. 9456
FOR SURVEYS ON DETERMINATION OF POSSESSORY
AND AGREEMENT LINES SEE C.S.B.-2640-16.2

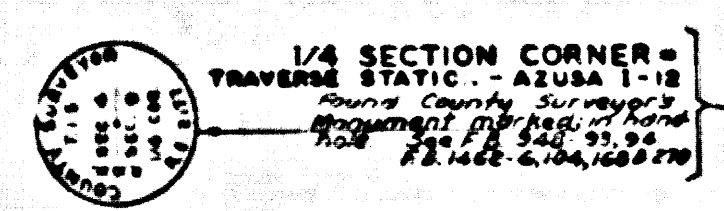

IRWINDALE

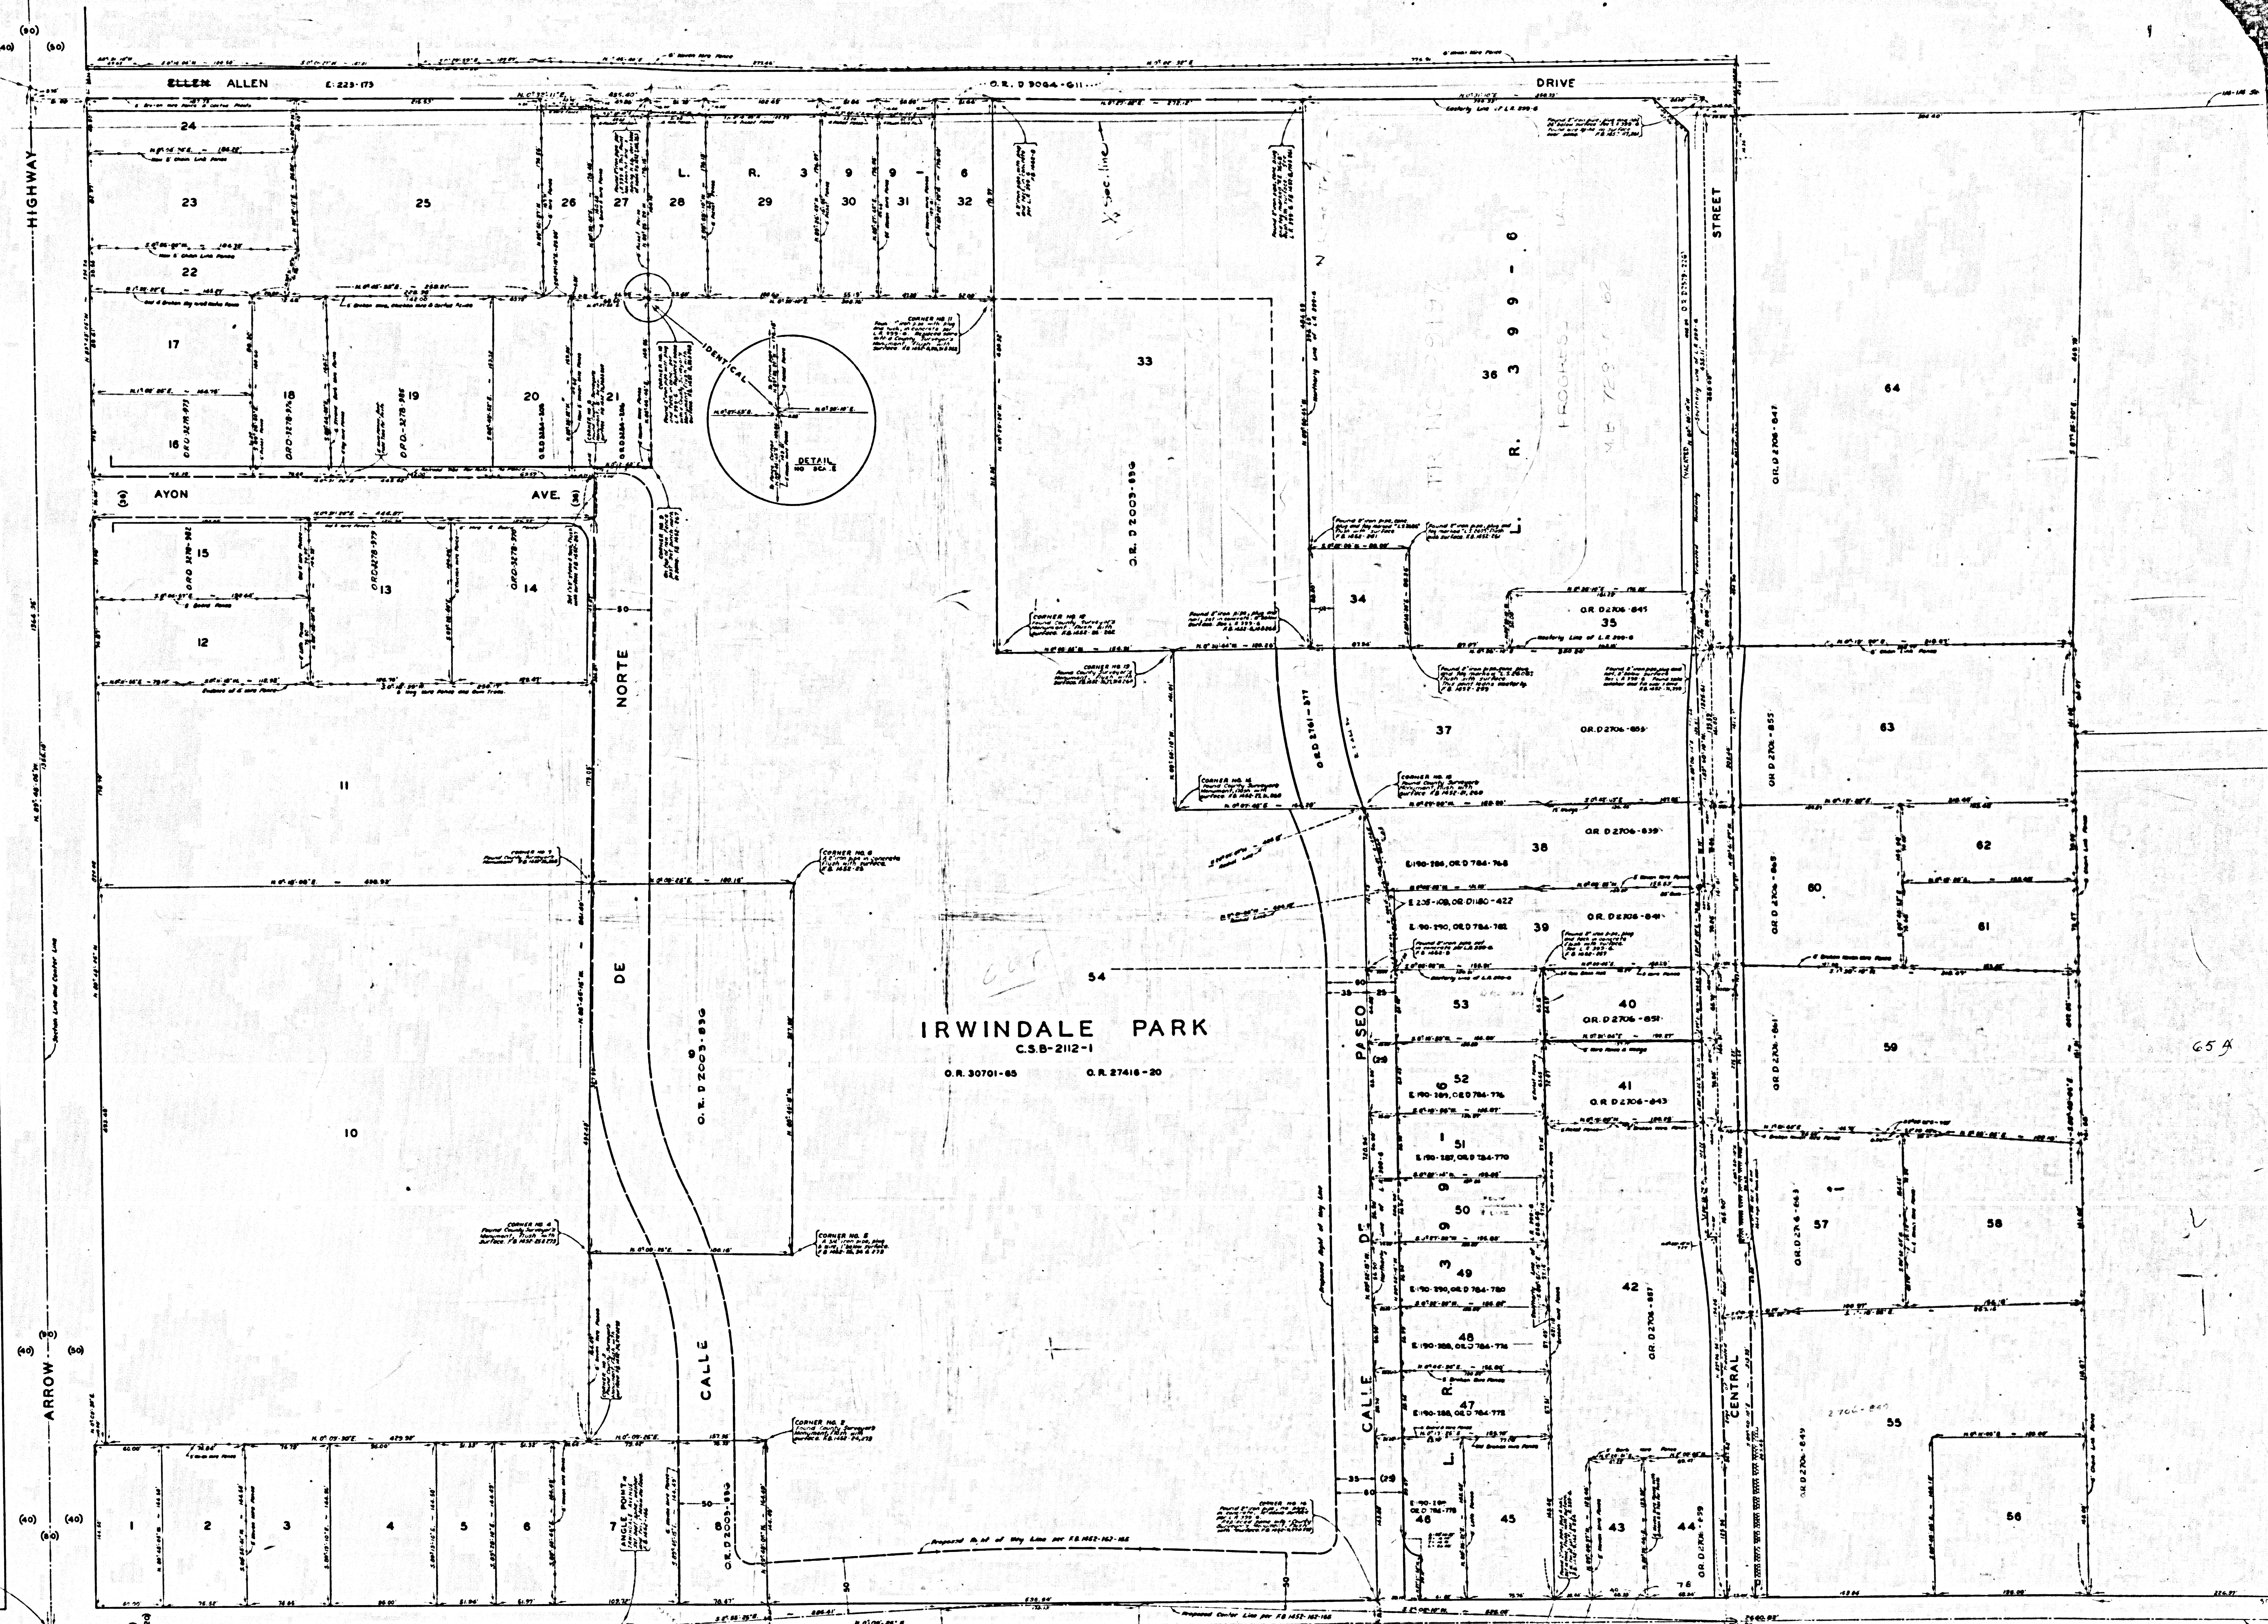

C.S.B-2760
A2 of A2

MIDALGO ST.
JUANES ST.

JUANES ST.

C.S.B-2644-2
C.S.B-2644-1