
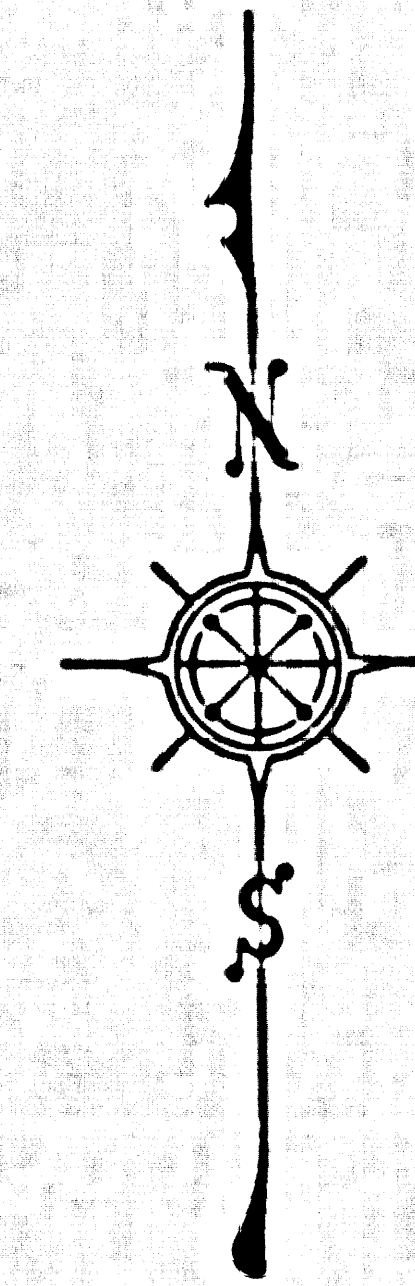


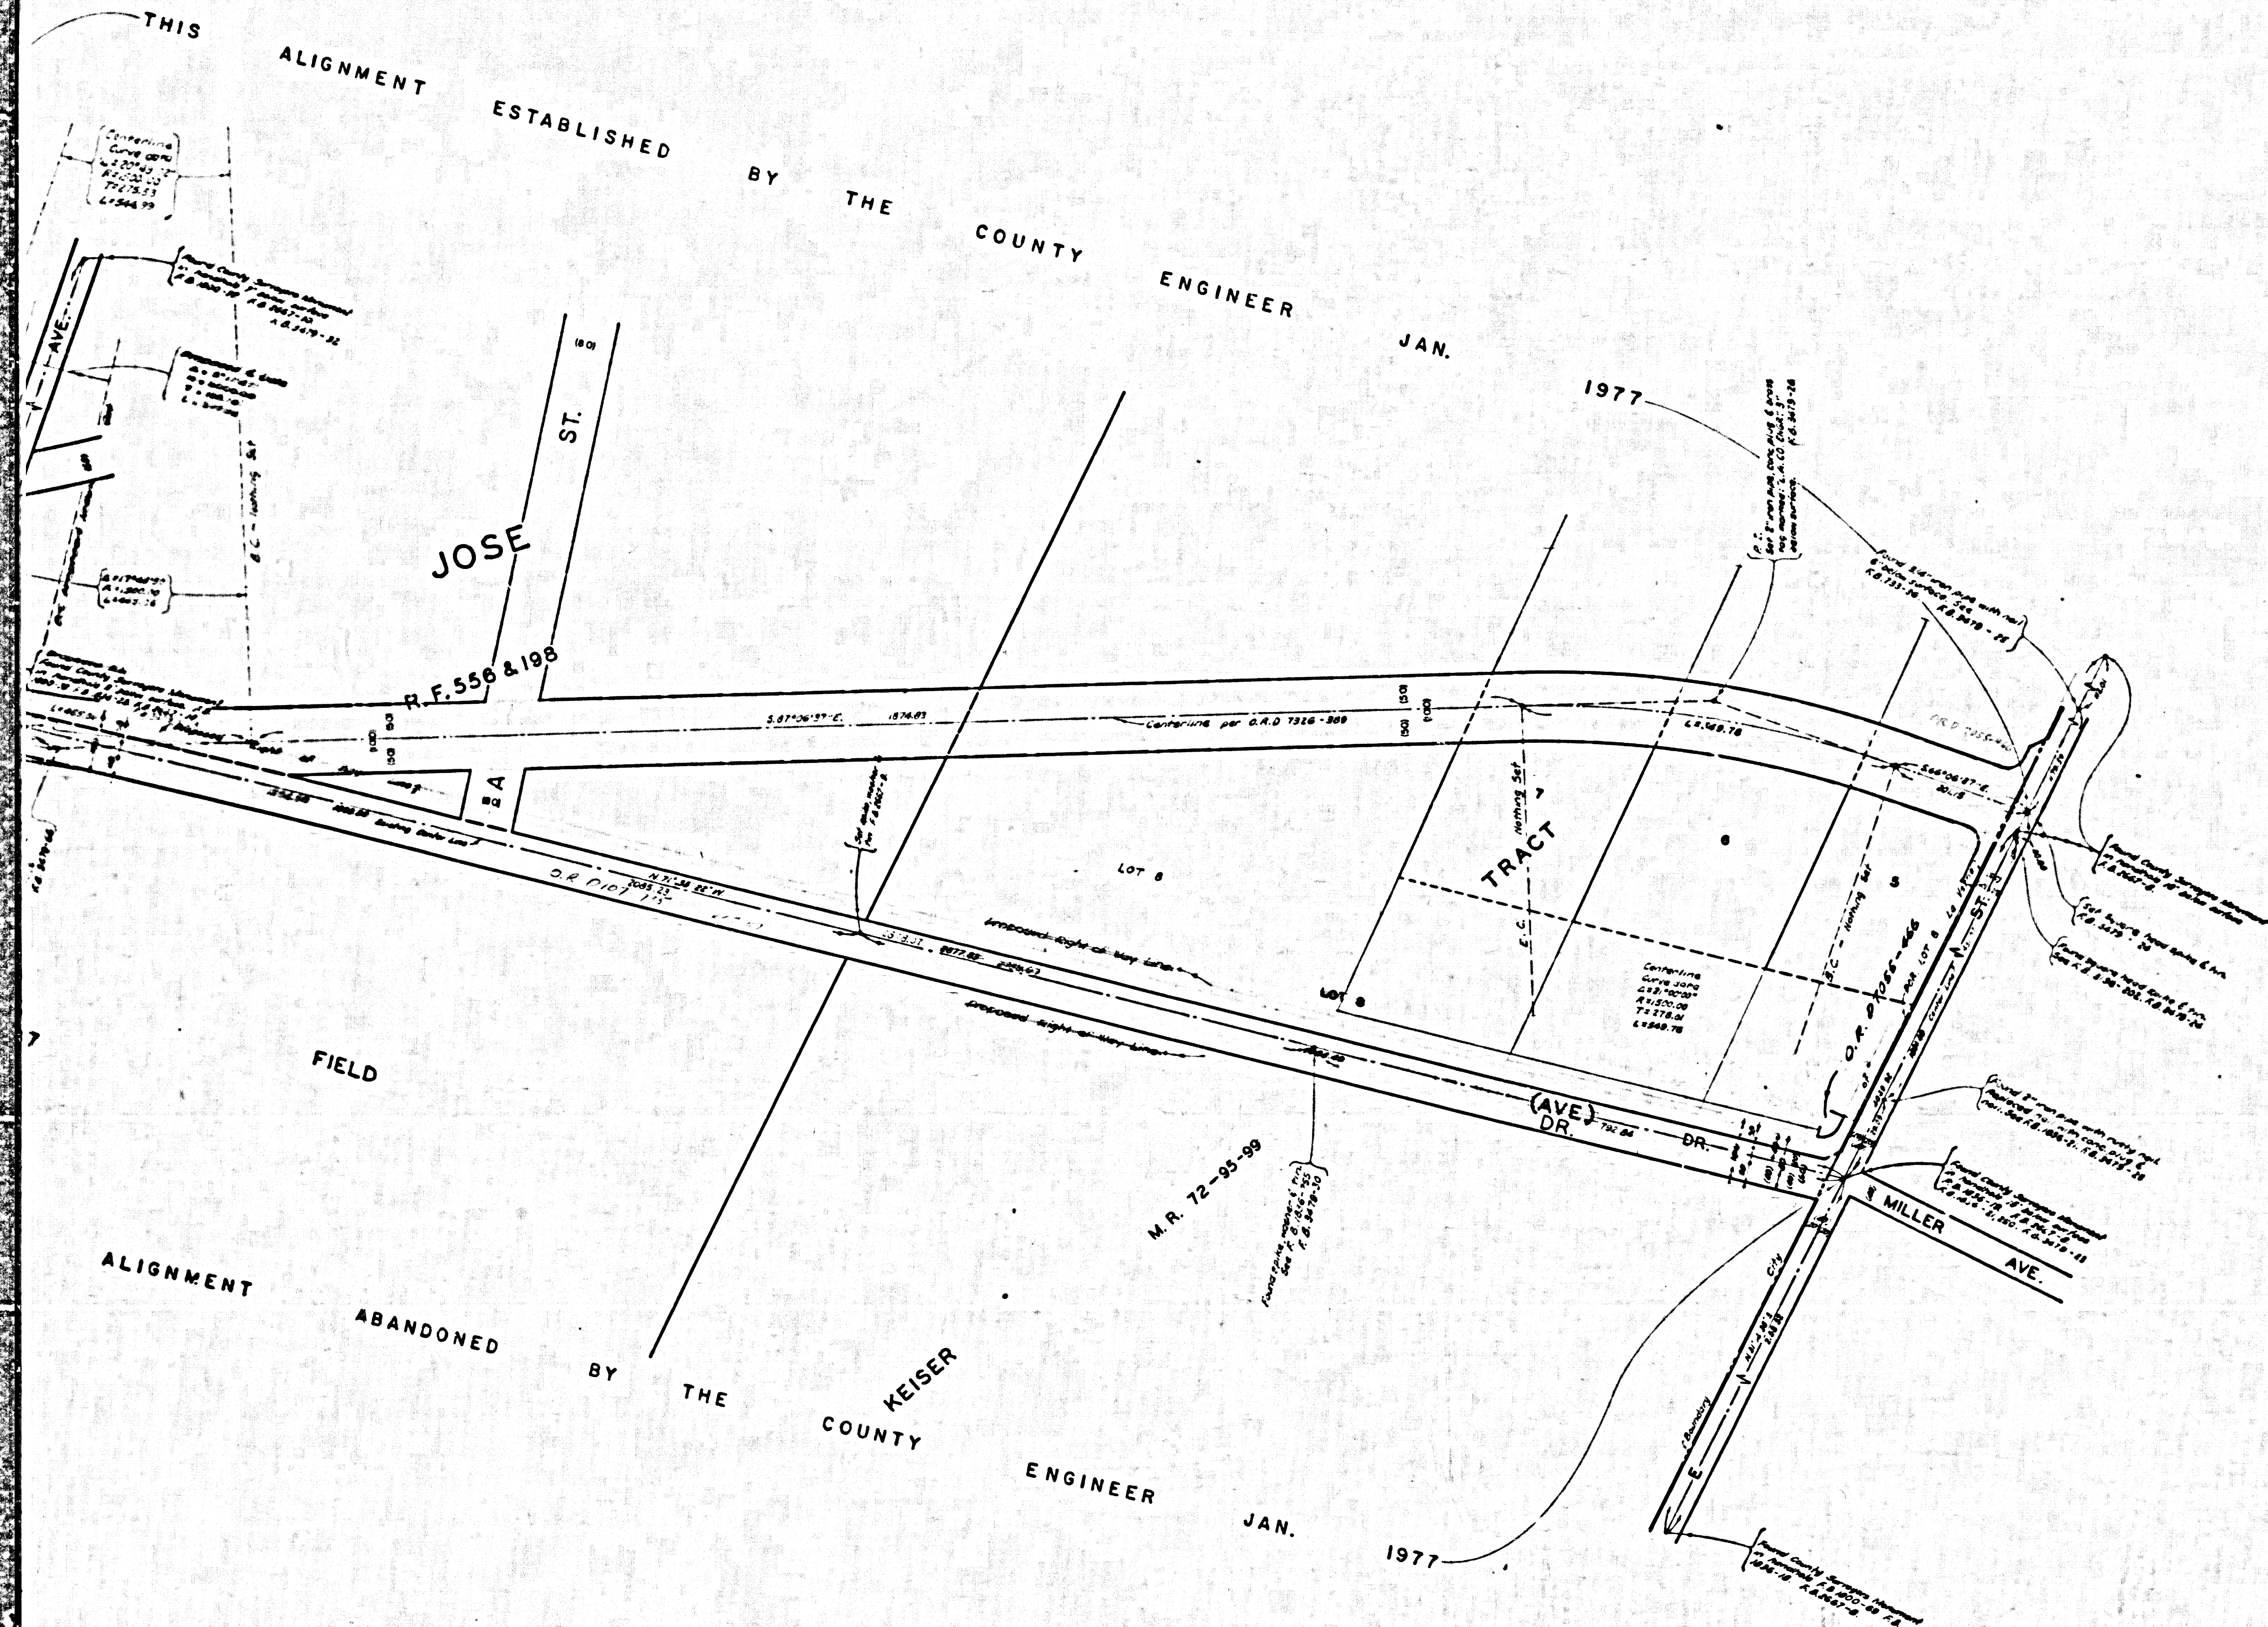


PUDDINGSTONE DRIVE - COVINA BOULEVARD
 COUNTY OF LOS ANGELES
 MAP OF
CYPRESS AVENUE
 FROM
 E STREET
 TO
 LONE HILL AVENUE **AMELIA AVENUE**
 COUNTY SURVEYORS MAP NO. B-2764
 SHEET NO. 1 OF 2 SHEETS
 SCALE - 1 INCH = 100 FT.

JOB NUMBER 0074.44
 JOHN A. LAMBIE - COUNTY ENGINEER
 SURVEYED DEC. 1956 TO DEC. 1960
 SURVEYED UNDER INSTRUCTIONS OF THE
 BOARD OF SUPERVISORS PER ORDER DATED
 SEPT. 16, 1929
 BEARINGS ARE BASED ON THE CALIFORNIA
 COORDINATE SYSTEM ZONE 1 PER SEC. 8409
 PUBLIC RESOURCES CODE. SEE C.S. 8423
 F.B. 2262-B-951180-208 F.B. 2067-a-38
 FIELD WORK BY..... D. E. HOLMES
 G. G. PORTER
 OFFICE WORK BY..... T. H. BURNS
 CHECKED BY..... S. H. MILLER

INDEX 48 & 49

Alignment record and all records to be filed in the
 L.A.C. records within 30 days of the date of the map.
 Alignment record of project to be filed in the
 L.A.C. records within 30 days of the date of the map.

CSB-2764-1
 A1 OF A2

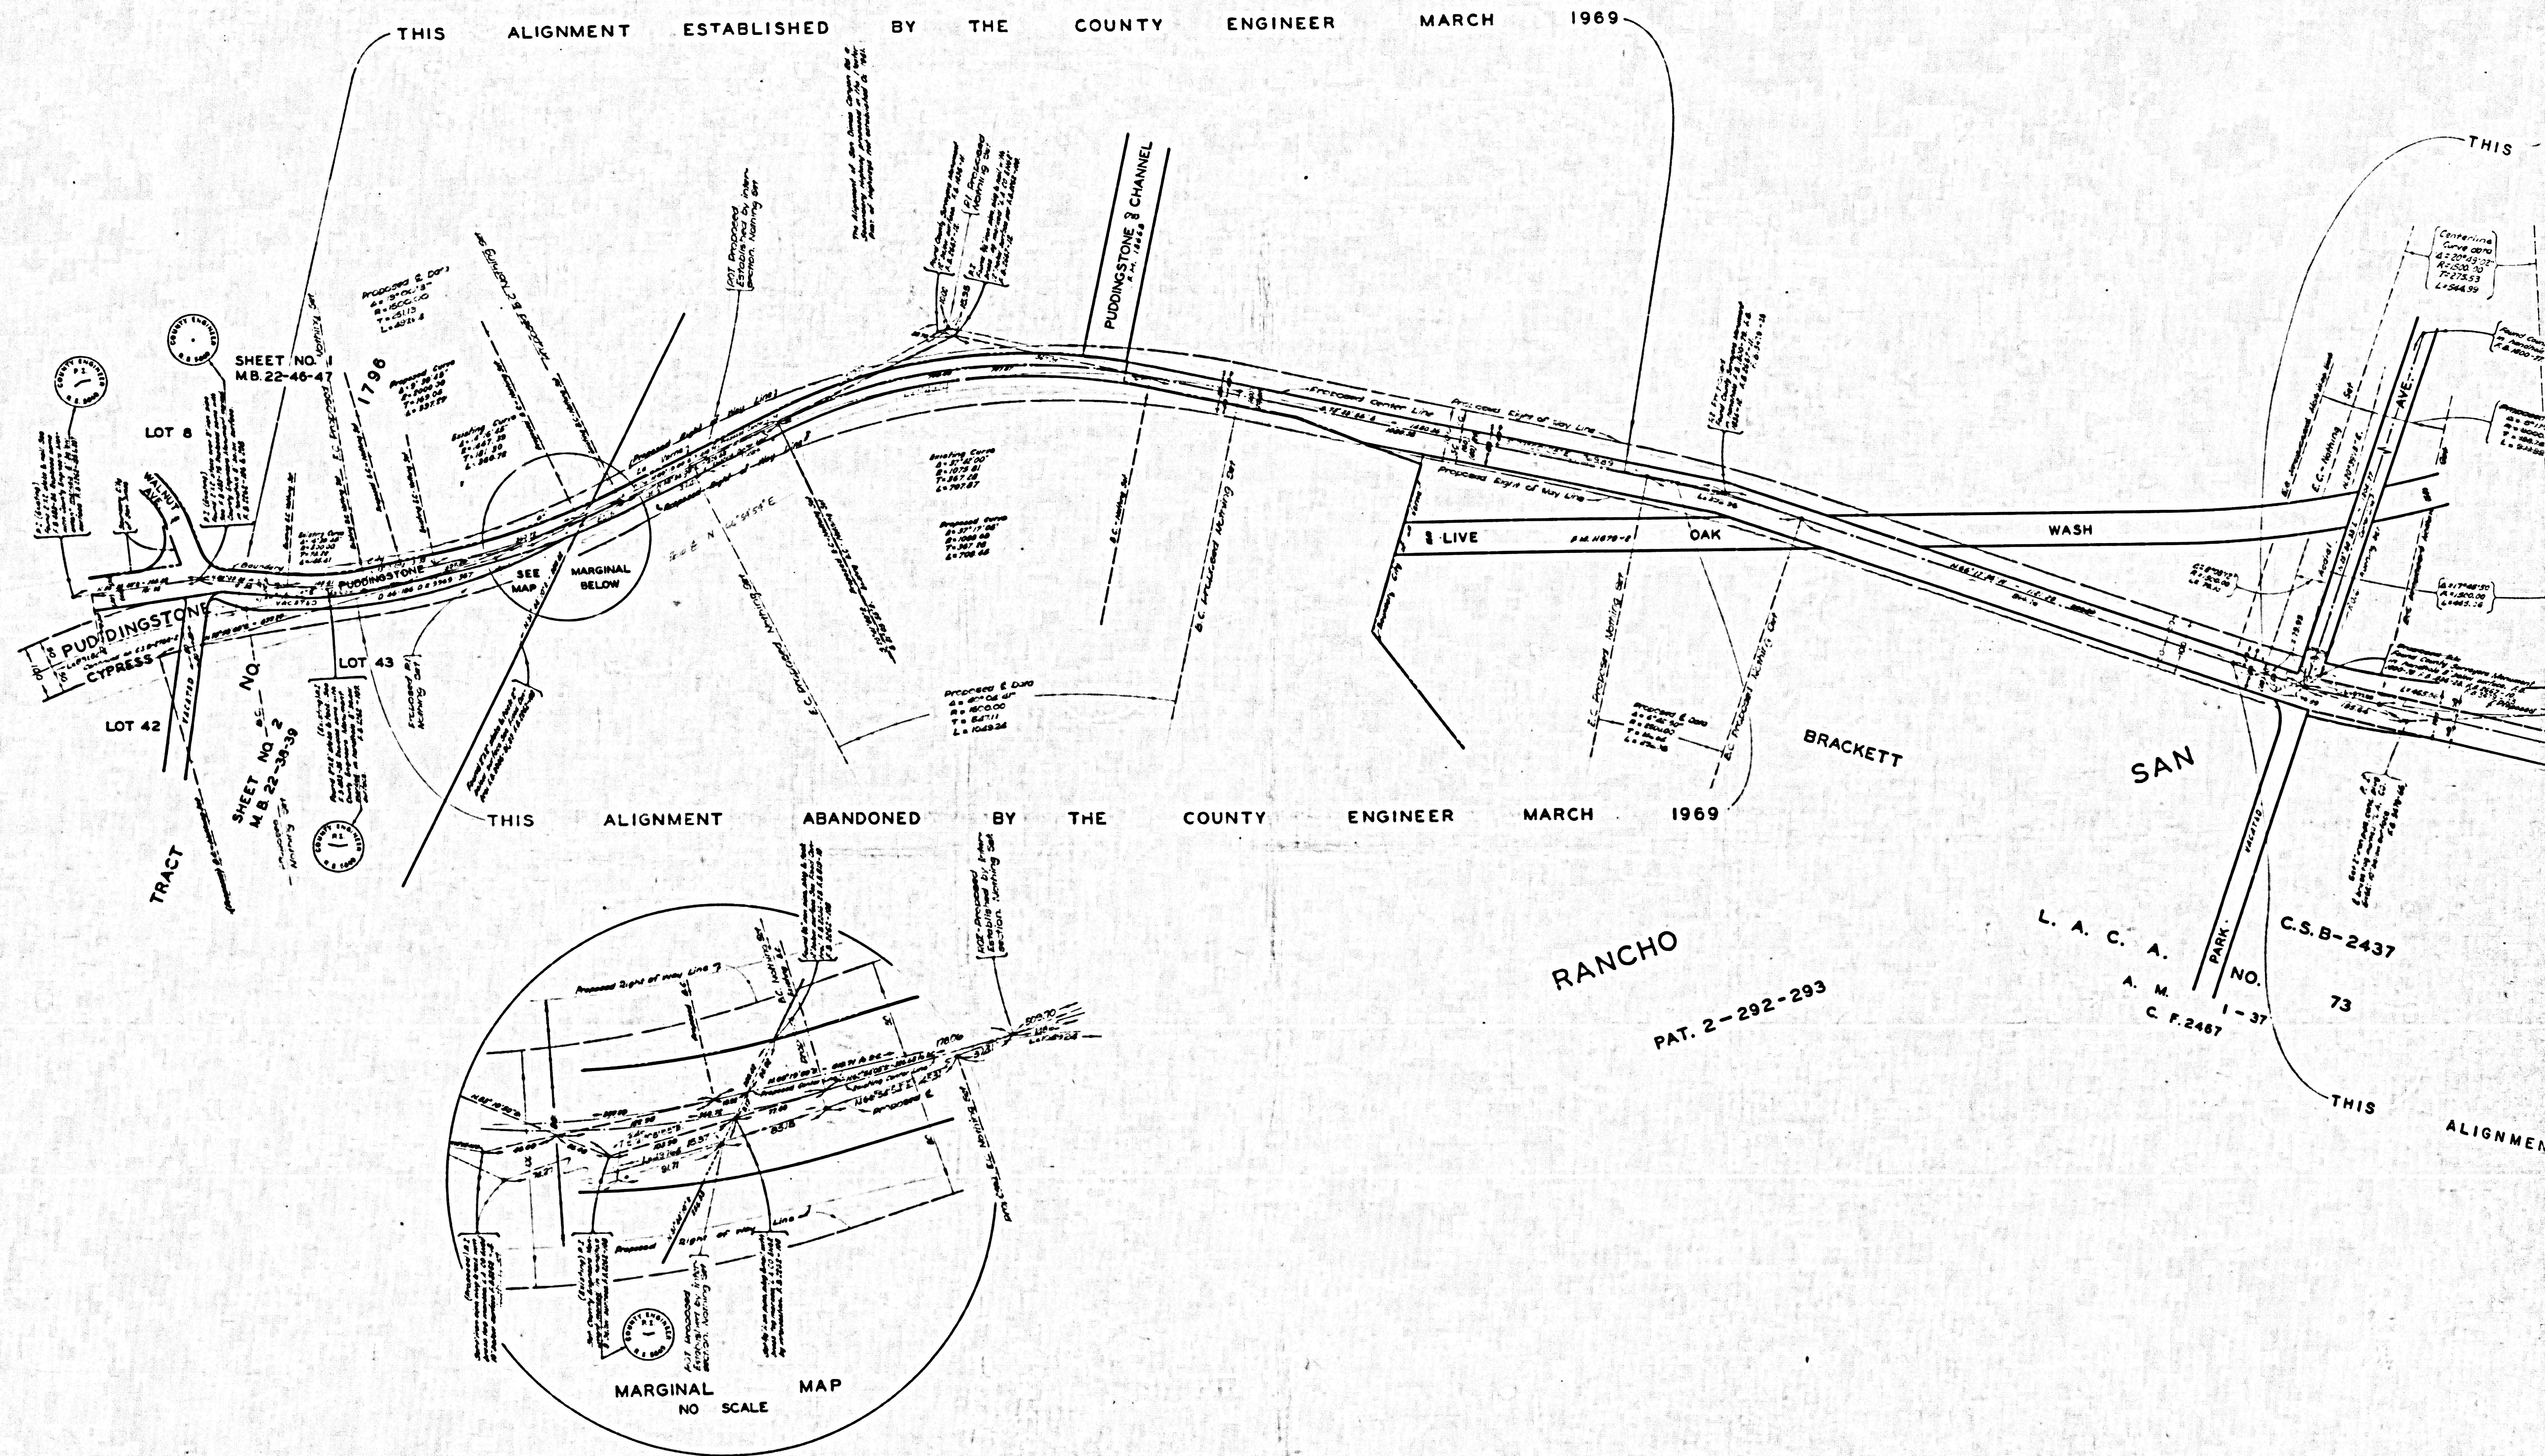

CSB-2764-1
A2 OF A2