



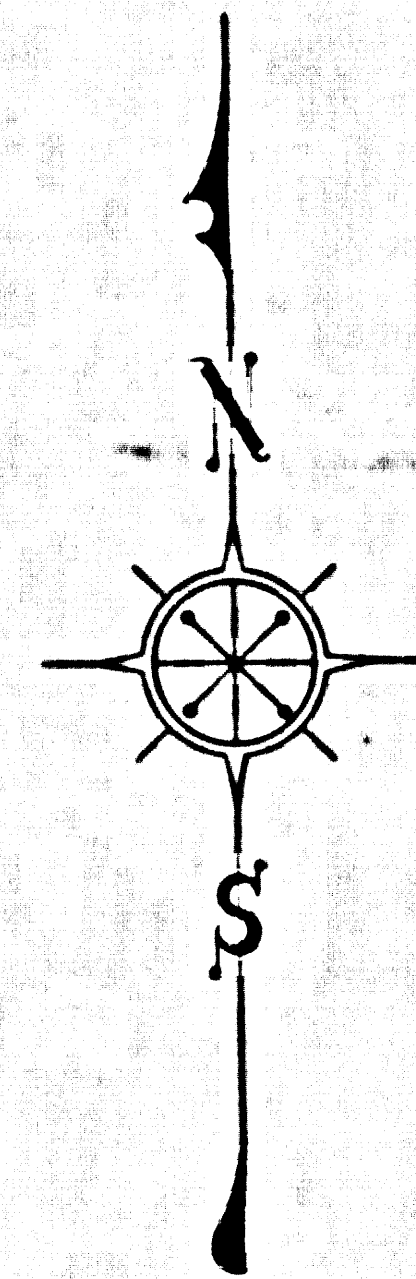

COUNTY OF LOS ANGELES
 MAP OF
WATERWORKS DISTRICT NO. 22
OFFICE SITE
 BEING LOTS 47 AND 48 OF
 TRACT NO. 12720, M.B. 243-9-10
 COUNTY SURVEYORS MAP NO. B-2766
 SCALE - 1 INCH = 30 FT.

JOB NUMBER 5222 91
 JOHN A. LAMBIE - COUNTY ENGINEER
 SURVEYED APRIL 1981
 SURVEYED ON REQUEST OF THE COUNTY
 ENGINEER UNDER SEC. 79, ORD. 4099
 BY LETTER DATED APRIL 19, 1981
 BEARINGS ARE BASED ON THE BEARING OF
 LA CIENEGA BOULEVARD PER C.S.B.-2225
 F.B. 2909-13-24
 FIELD WORK BY.....F.E. BROOKS
 OFFICE WORK BY.....G.D. BAILEY
 CHECKED BY.....J. AJA

CSB-2766
 A1 OF A2

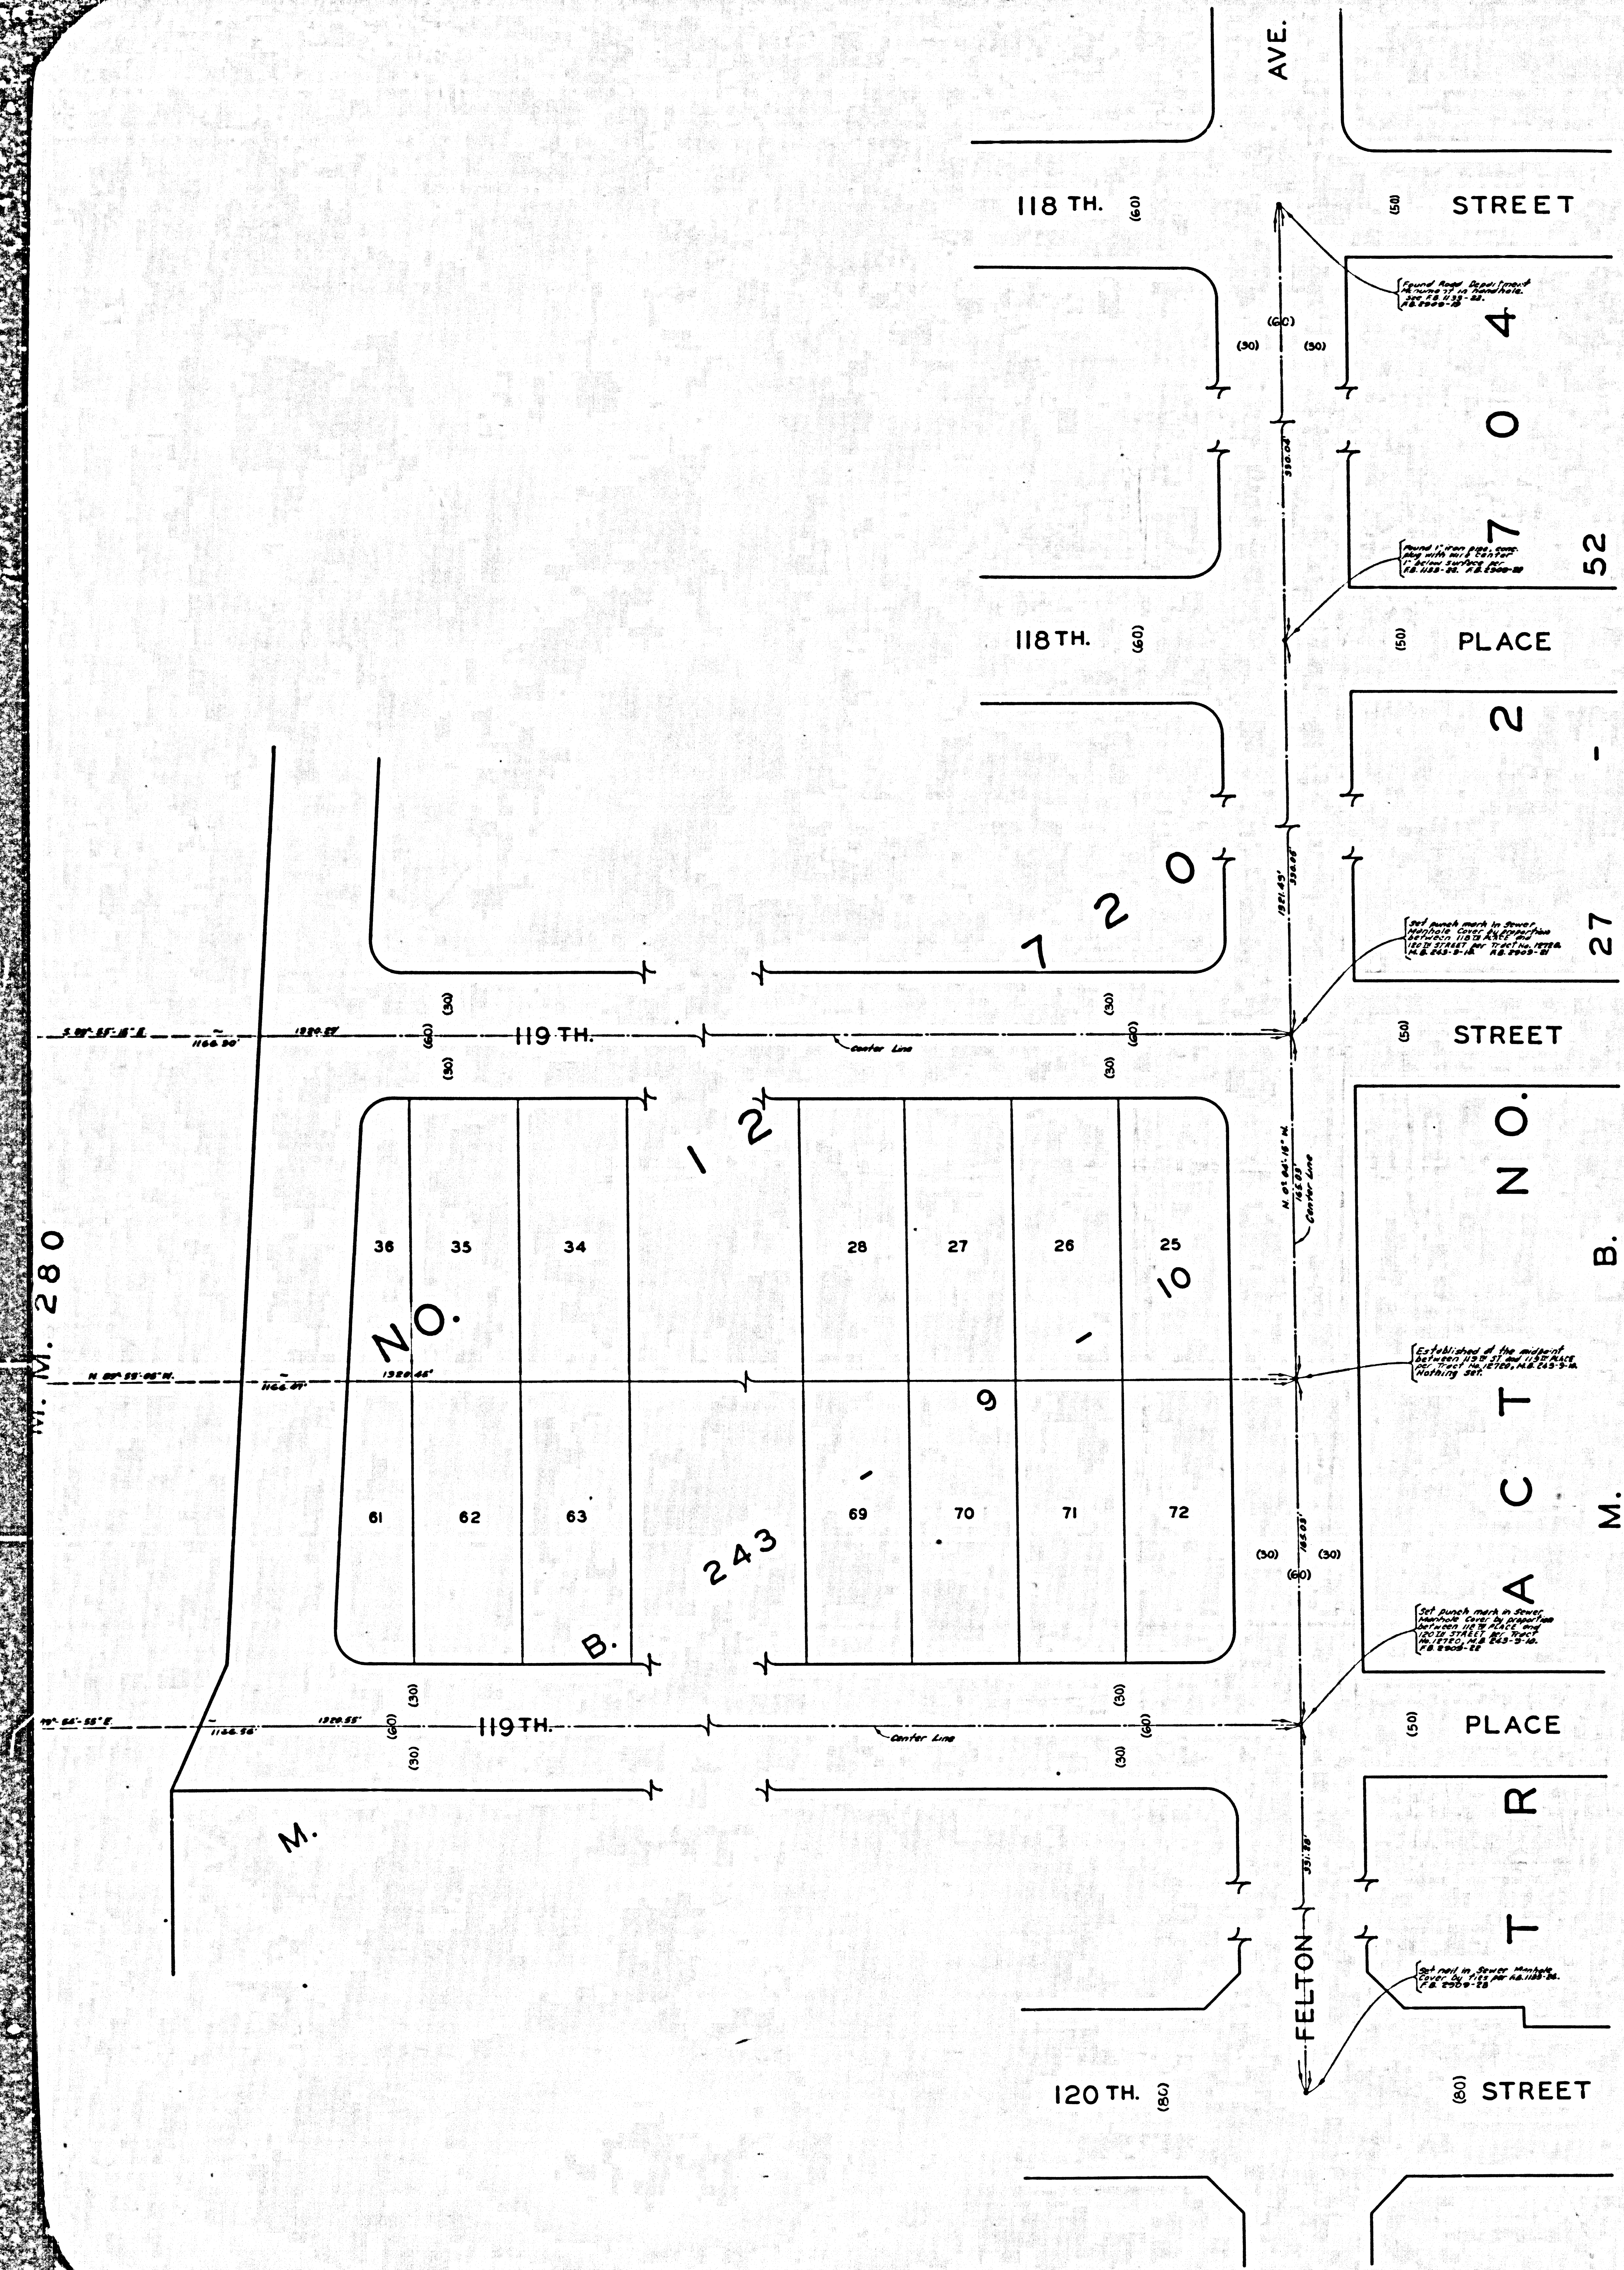