


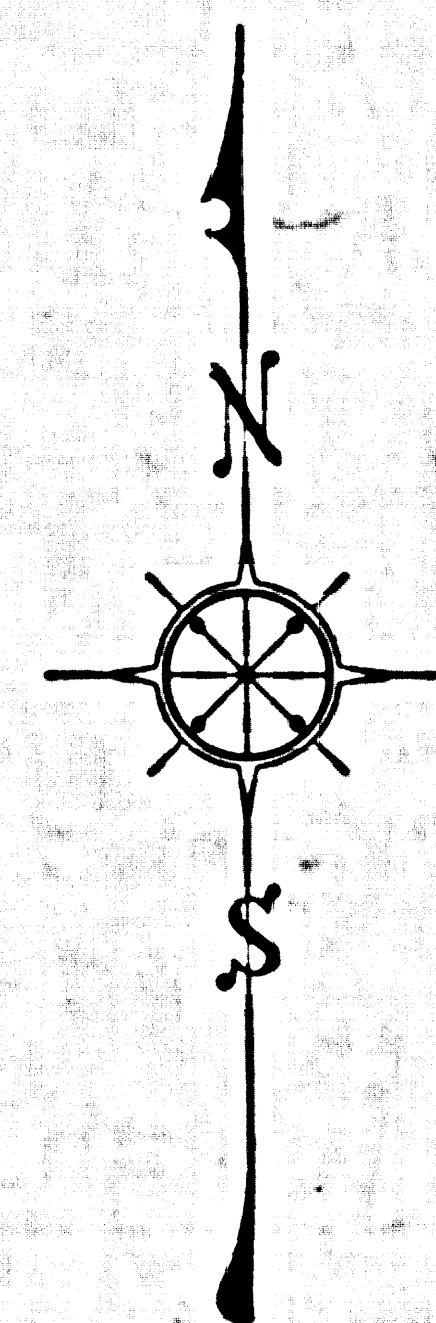

BEING A PORTION OF LOT 38, R. S. 72-13
COUNTY SURVEYORS MAP NO. B-2770
SCALE: 1 INCH = 50 FT.

JOB NUMBER 0304.00

JOHN A. LAMBIE - COUNTY ENGINEER
SURVEYED SEPT. TO DEC. 1960

**SURVEYED ON REQUEST OF THE COUNTY
ENGINEER UNDER SEC. 79. ORD. 4099
BY LETTER DATED AUG. 29, 1960**

BEARINGS ARE BASED ON THE CALIFORNIA
COORDINATE SYSTEM ZONE 7. PER SEC. 8809
PUBLIC RESOURCES CODE SEE C.S. 9423


F. B. 2632-240-284

FIELD WORK	BY	S. HALISKY
OFFICE WORK	BY	G. D. BAILEY
		M. H. F. DONG
CHECKED	BY	M. E. AUSTIN

FOR TOPOGRAPHY PRIOR TO CONSTRUCTION
SEE SURVEY DIVISION FILE MAP NO. P. T. D-435

CSB-2770

A1 OF A2

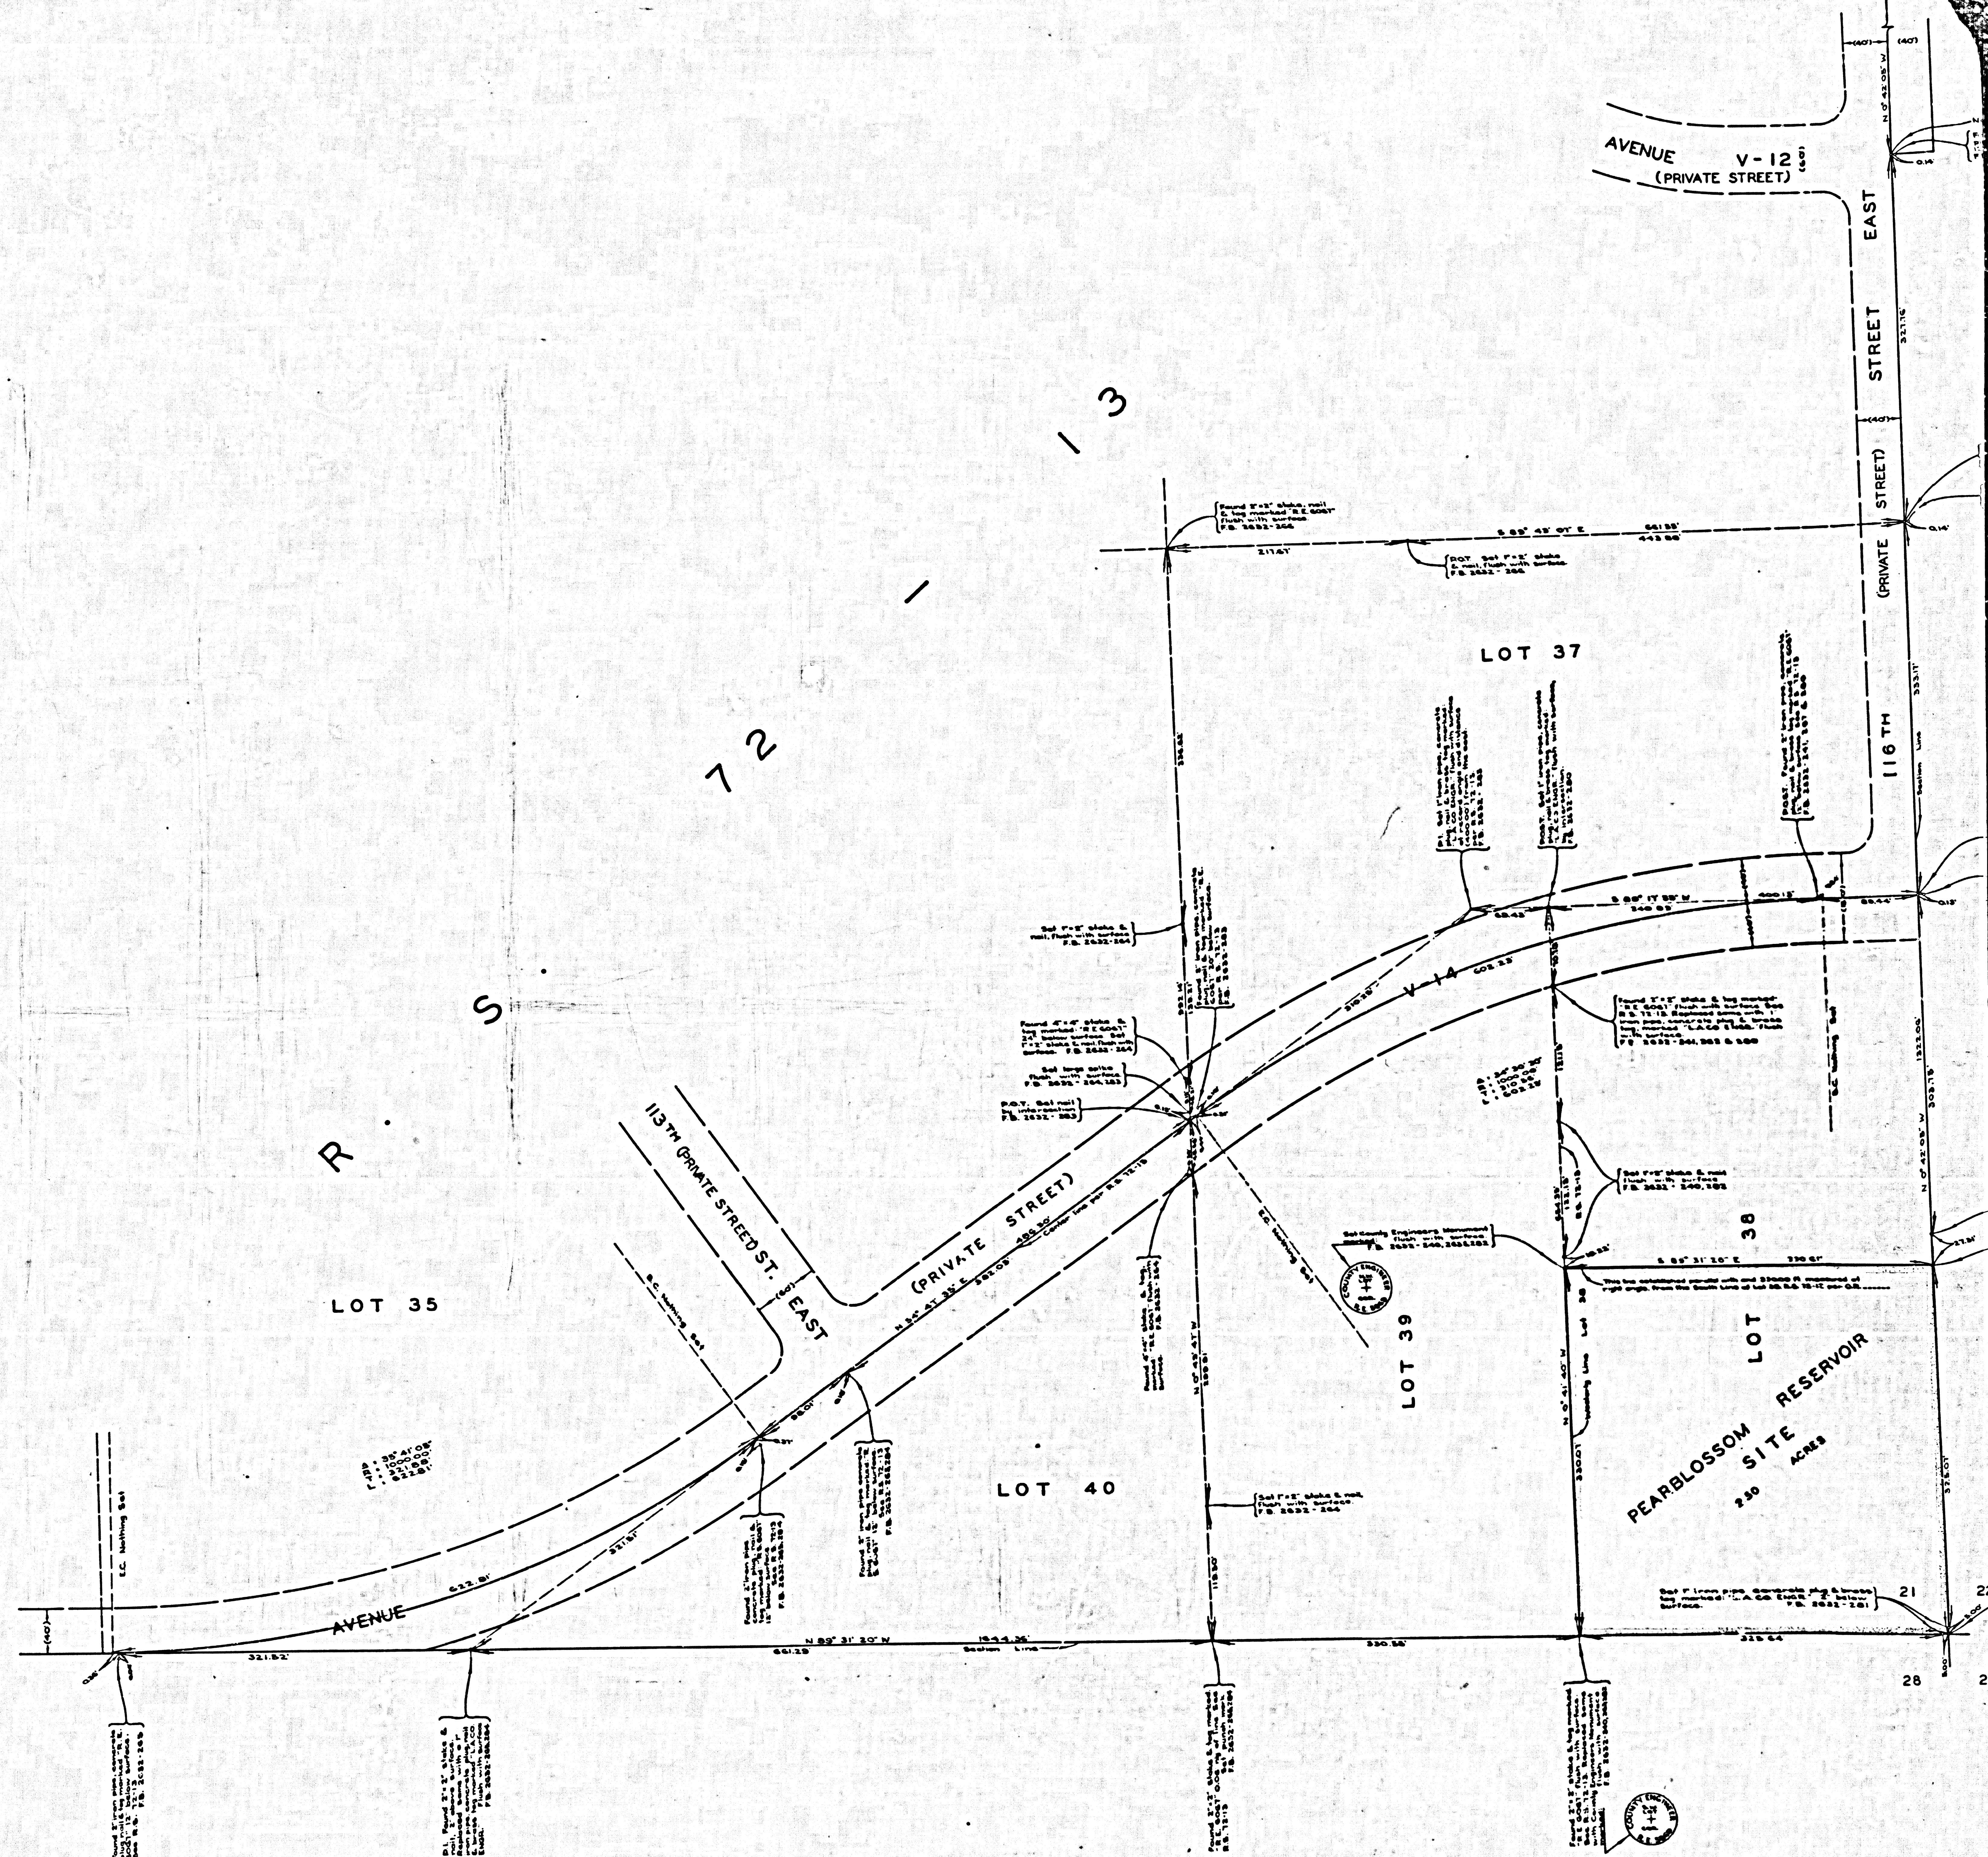

CSB-2770
A2 OF A2