
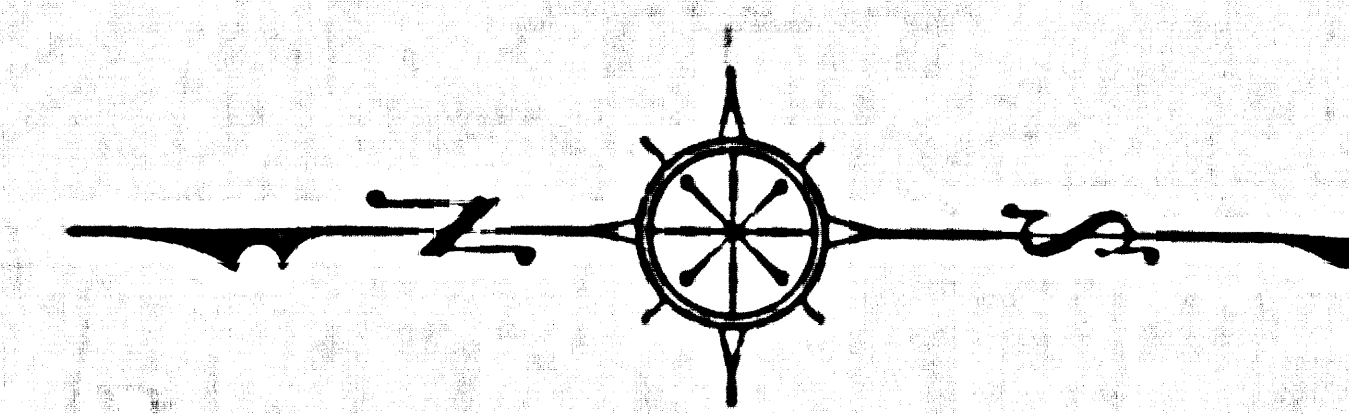


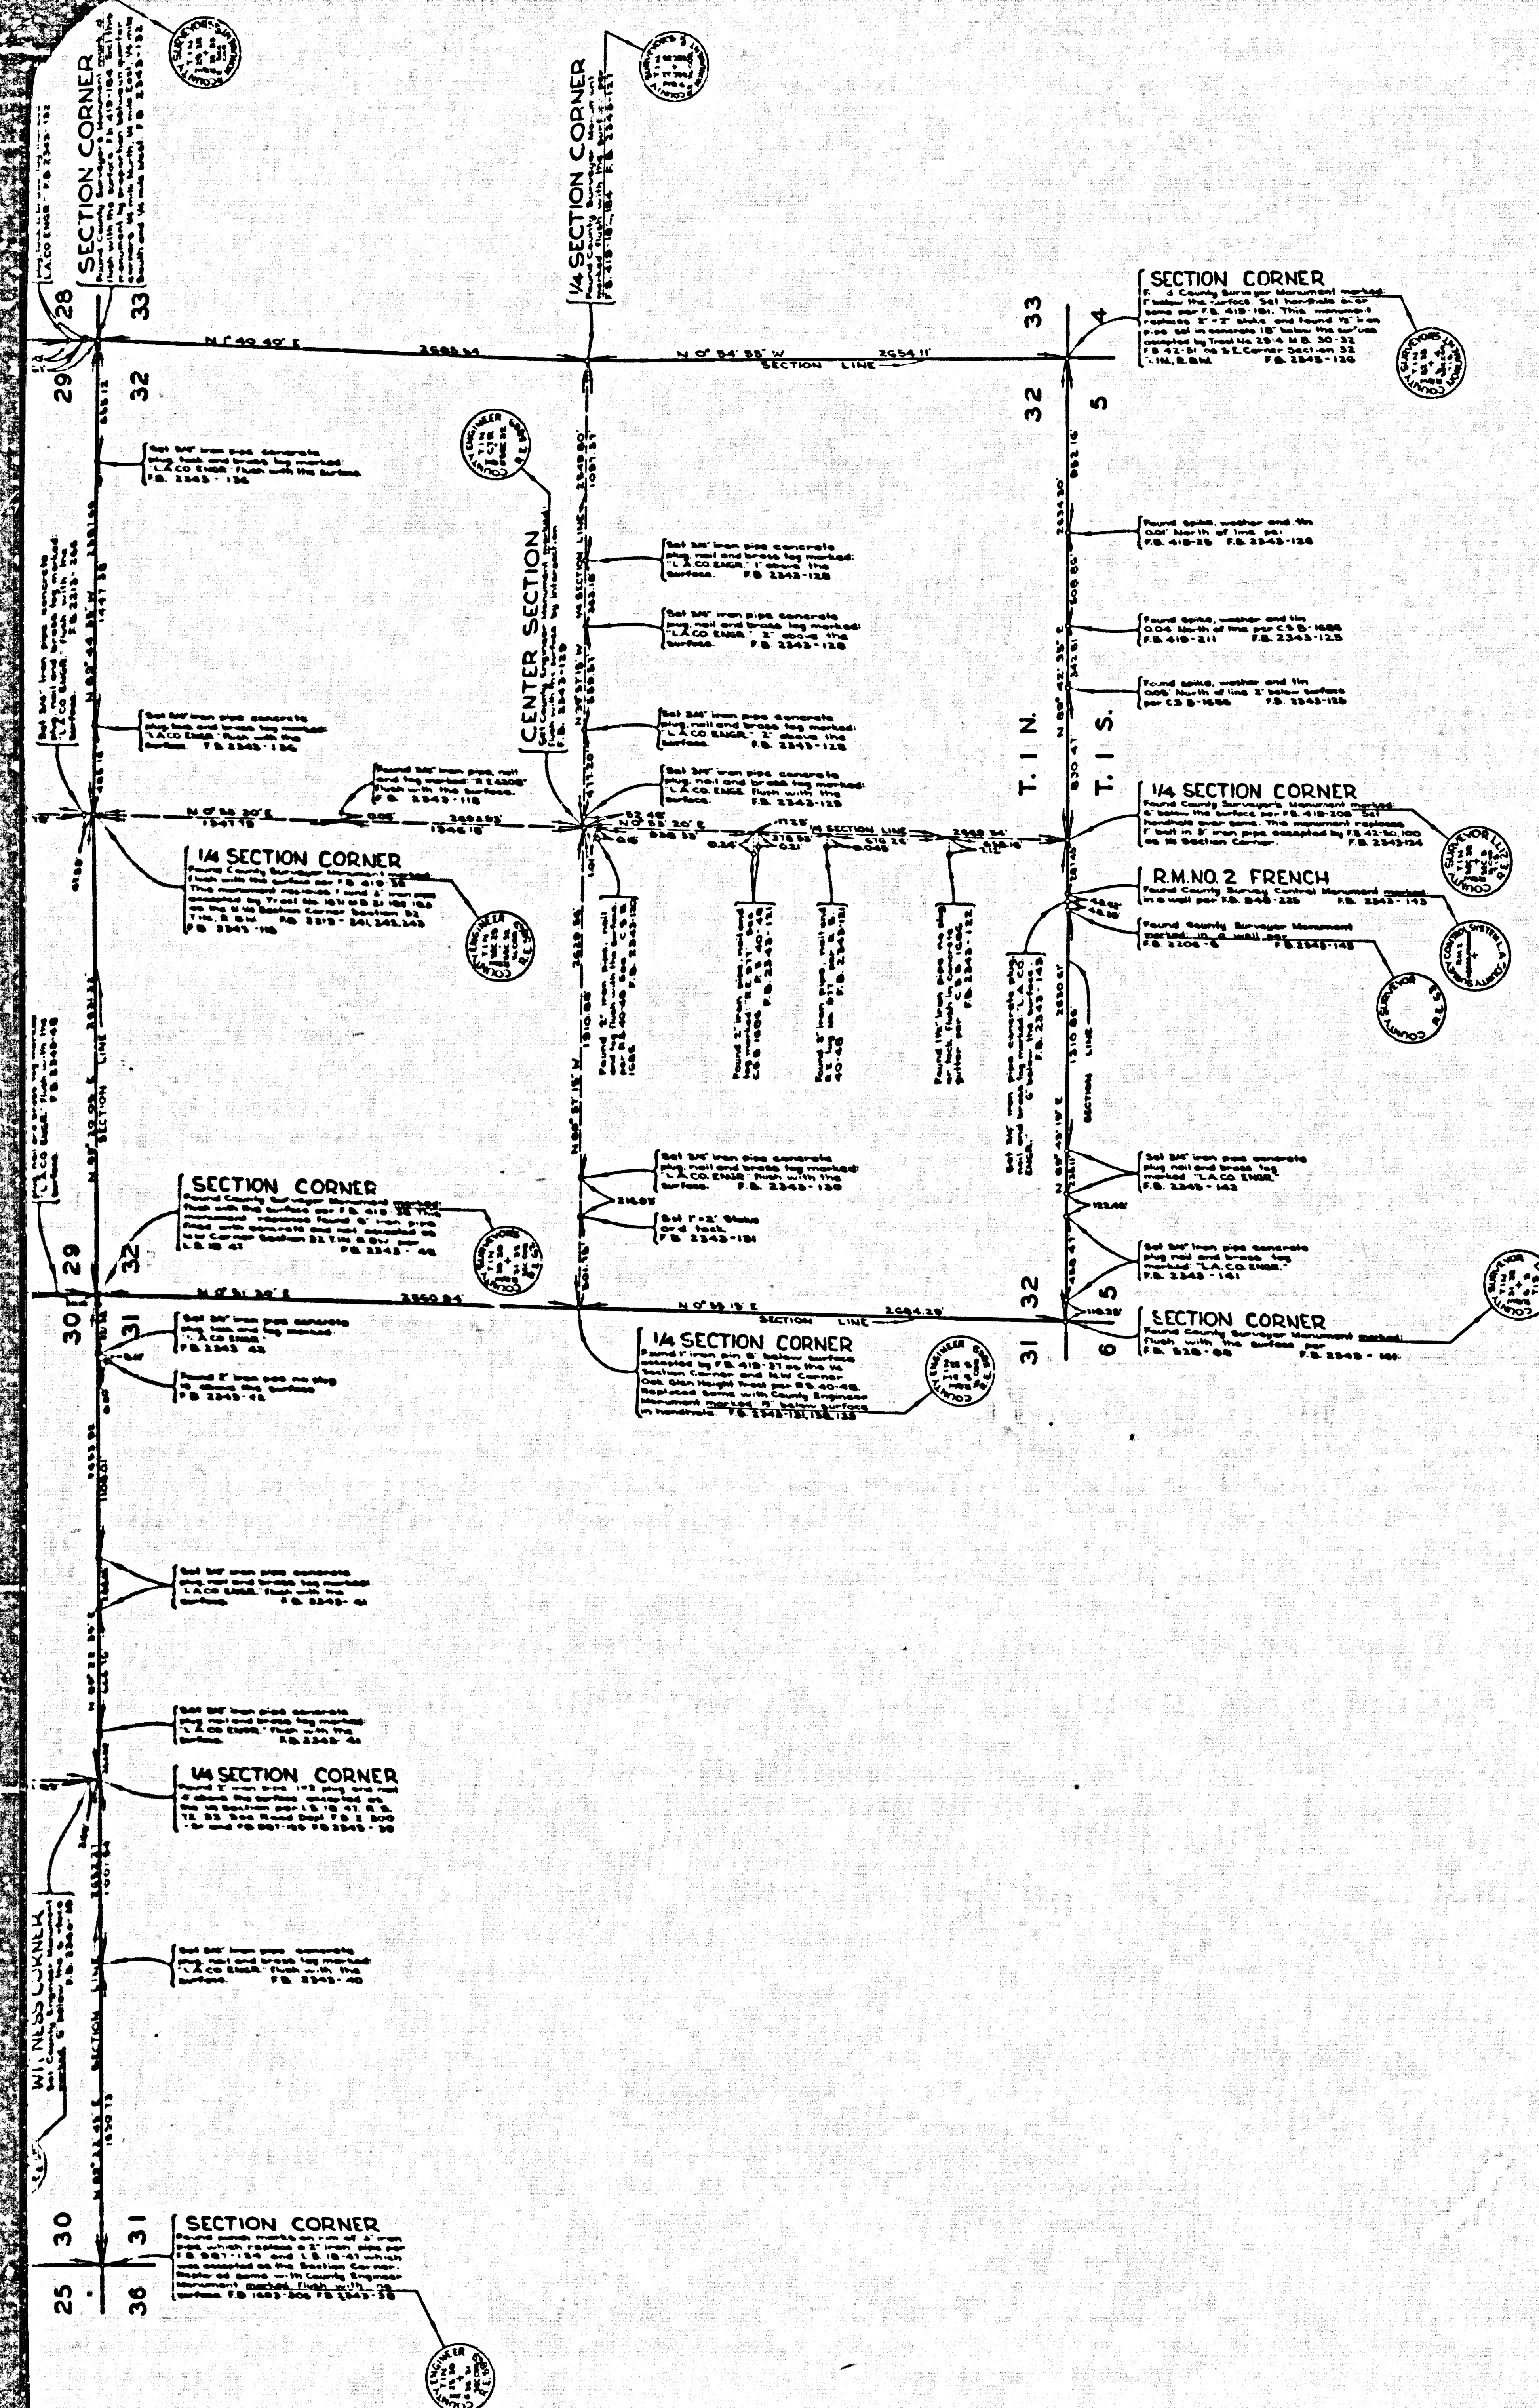

COUNTY OF LOS ANGELES
 MAP OF
SECTIONS 20, 29, 30 & 32
T. 1 N., R. 8 W., S. B. M.
 COUNTY SURVEYORS MAP NO. B-2774
 SCALE: 1 INCH = 400 FT.

JOB NUMBER 030201

JOHN A. LAMBIE - COUNTY ENGINEER
 SURVEYED SEPT. 1957 TO FEB. 1961

THIS WORK DONE UNDER PROVISIONS OF SECTIONS
 27580 TO 27583, GOVERNMENT CODE, REQUIRING
 THE COUNTY ENGINEER TO PERPETUATE ORIGINAL
 GOV'T. CORNERS FOUND IN PERSHABLE CONDITION.
 BEARINGS ARE BASED ON THE CALIFORNIA
 COORDINATE SYSTEM ZONE 7, PER SEC. 8809
 PUBLIC RESOURCES CODE SEE C.S. 9423

F.B. 2213	F.B. 2343	F.B. 2357
FIELD WORK BY	D. E. HOLMES	
OFFICE WORK BY	H. H. F. DONG	
CHECKED BY	S. H. MILLER	

1 M. 49 # 50

