



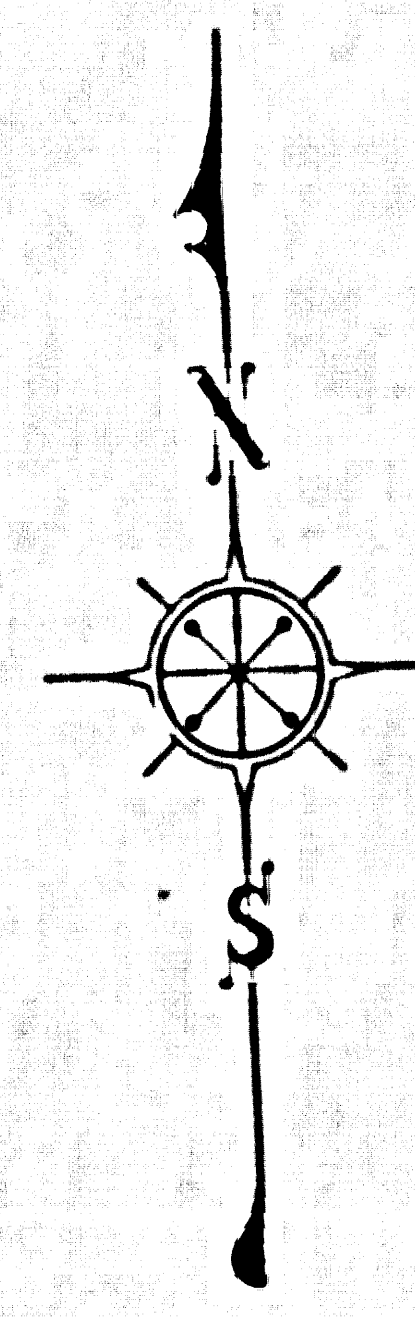

COUNTY OF LOS ANGELES
MAP OF
**LOS ANGELES COUNTY
FIRE STATION SITE
NO. 70**
(CARBON CANYON)
BEING A PORTION OF RANCHO TOPANGA
MALIBU SEQUIT AS SHOWN IN BOOK - 1
OF PATENTS, PAGES 414, 415 AND 416
COUNTY SURVEYORS MAP NO. B-2776
SCALE: 1 INCH = 30 FT.

JOB NUMBER 0038.52
JOHN A. LAMBIE - COUNTY ENGINEER
SURVEYED JULY-AUGUST, 1901
SURVEYED ON REQUEST OF THE CHIEF ENGINEER
COUNTY FIRE PROTECTION DISTRICTS
UNDER SEC. 79, ORD. 4099, BY LETTER
DATED JUNE 15, 1901
BEARINGS ARE BASED ON THE CALIFORNIA
COORDINATE SYSTEM ZONE 7, PER ACT 8809
PUBLIC RESOURCES CODE. SEE C.S. 9423
P.B. 1899 - 5 - 43
FIELD WORK BY.....J.M. UHARRET
OFFICE WORK BY.....G.D. BAILEY
CHECKED BY.....J. AJA
FOR TOPOGRAPHY PRIOR TO CONSTRUCTION
SEE SURVEY DIVISION FILE NO. P.T. 254

CSB-2776
A1 OF A2

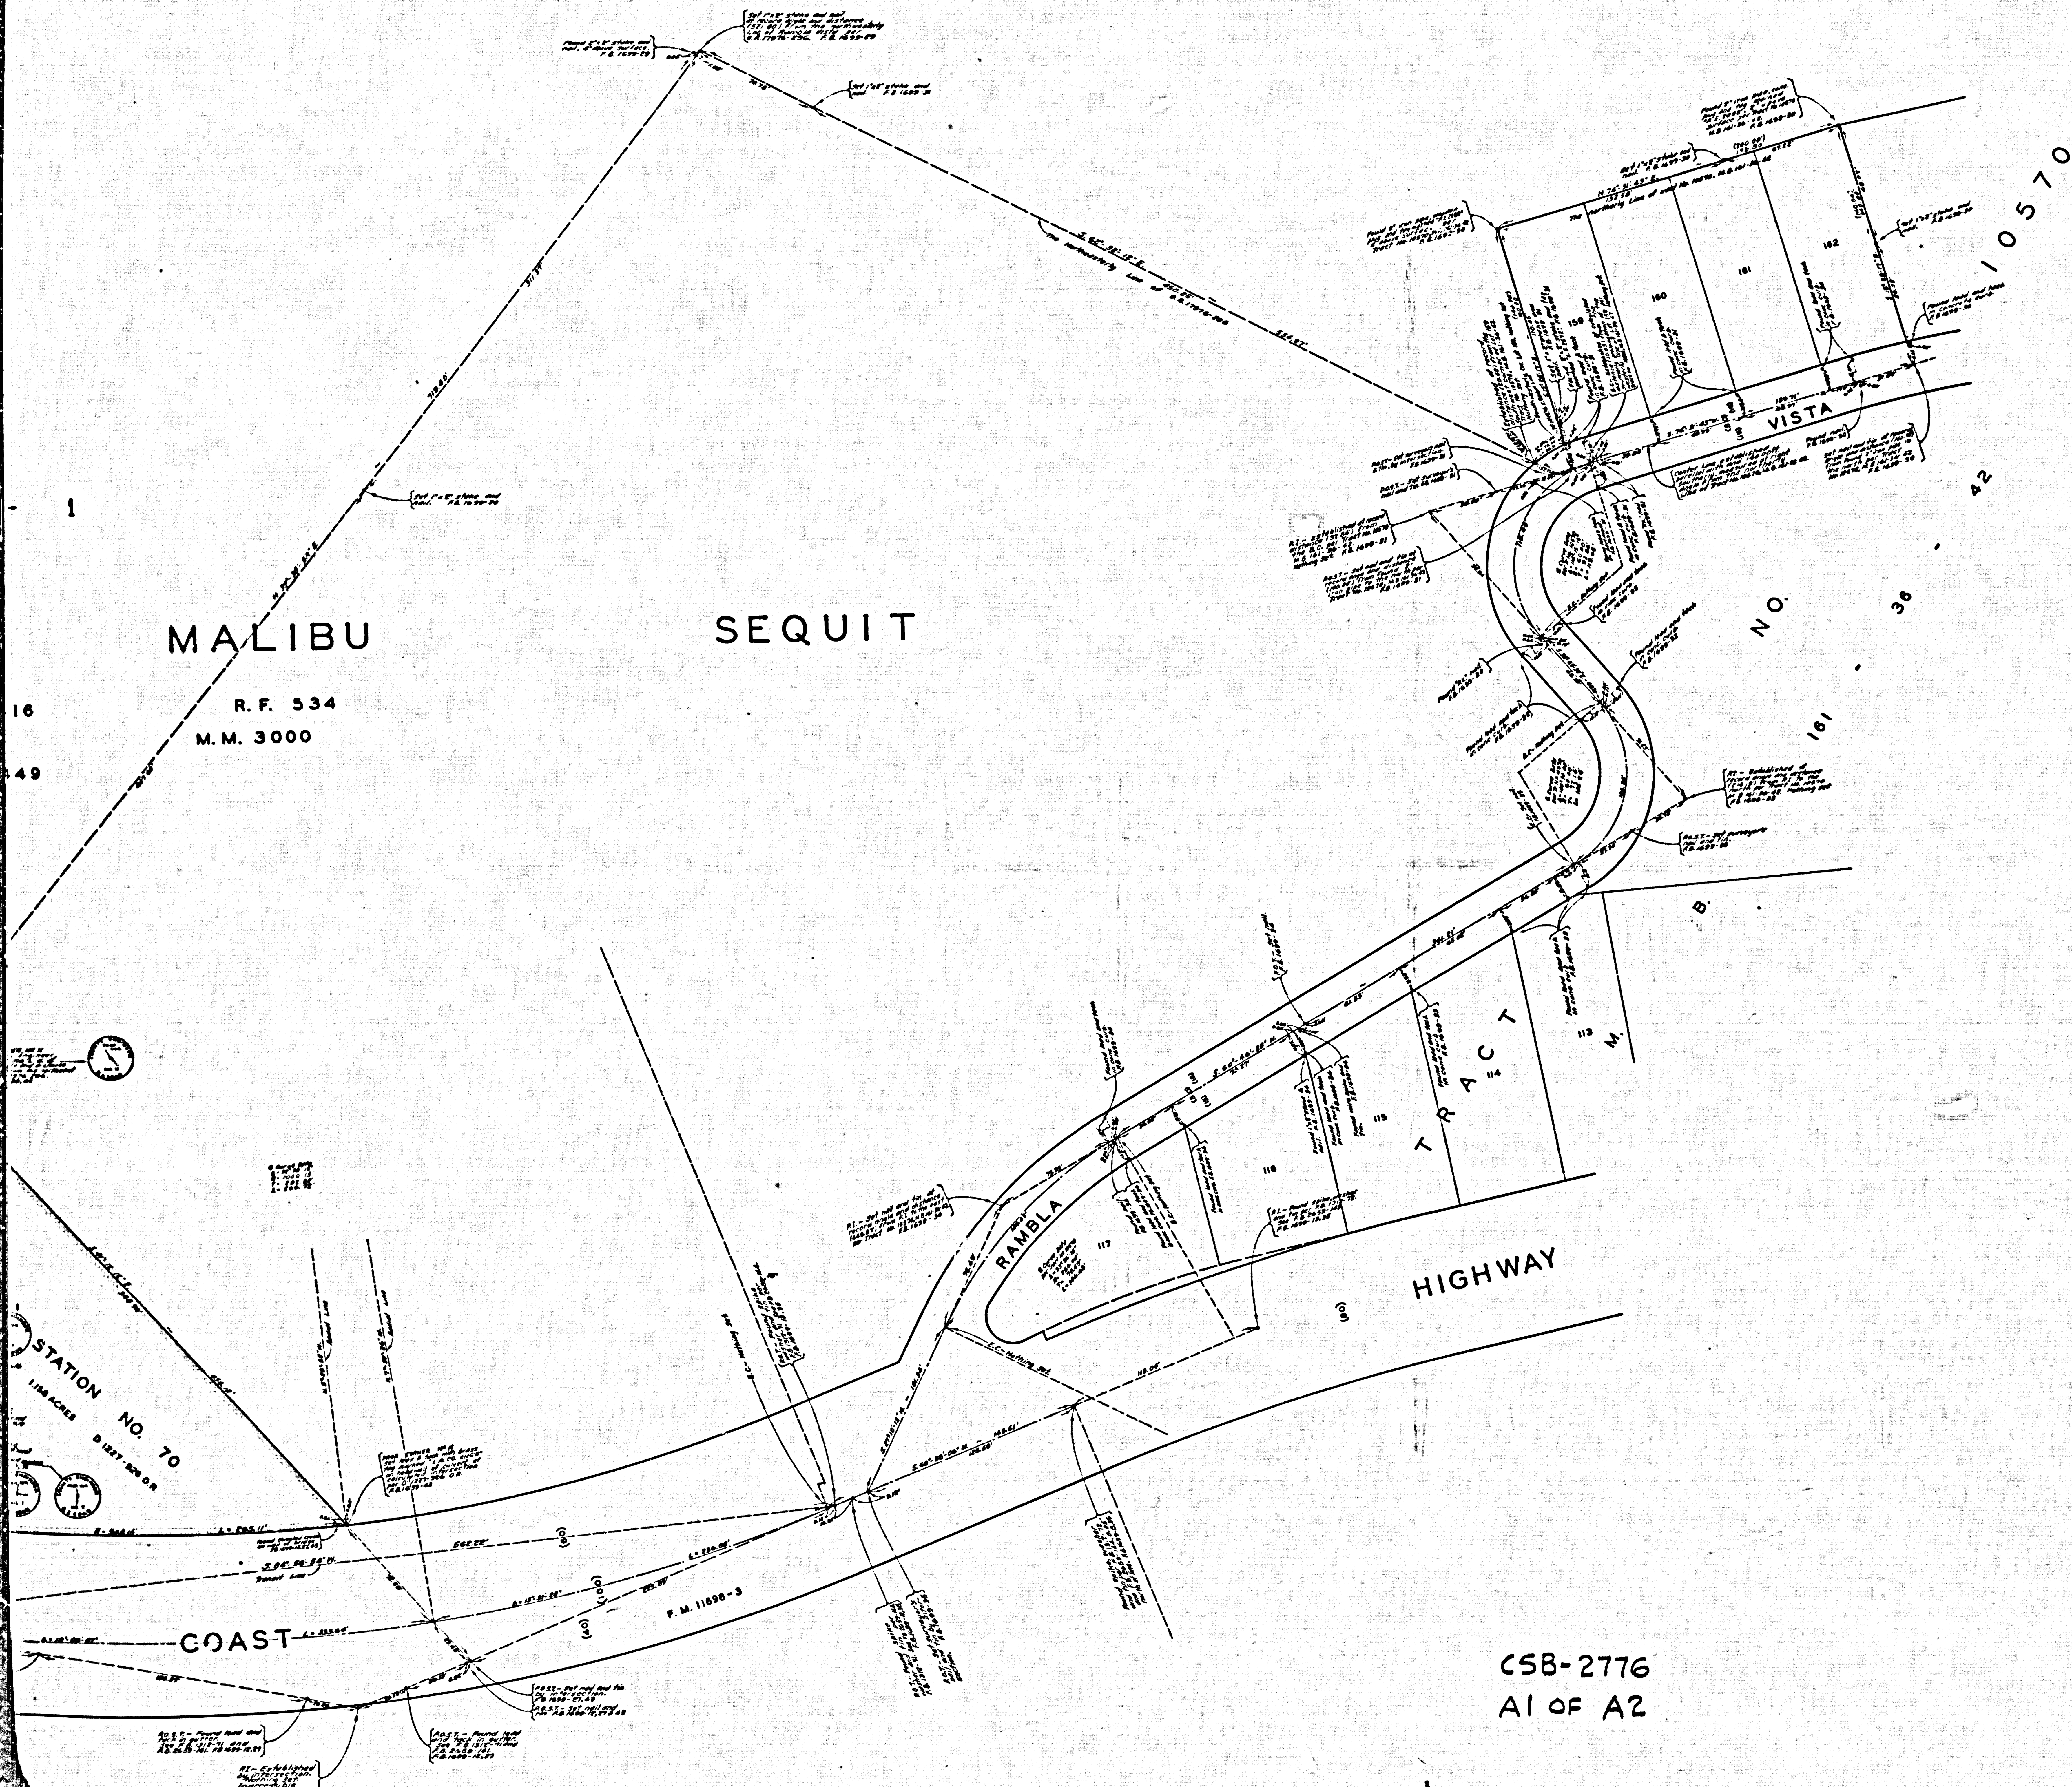