


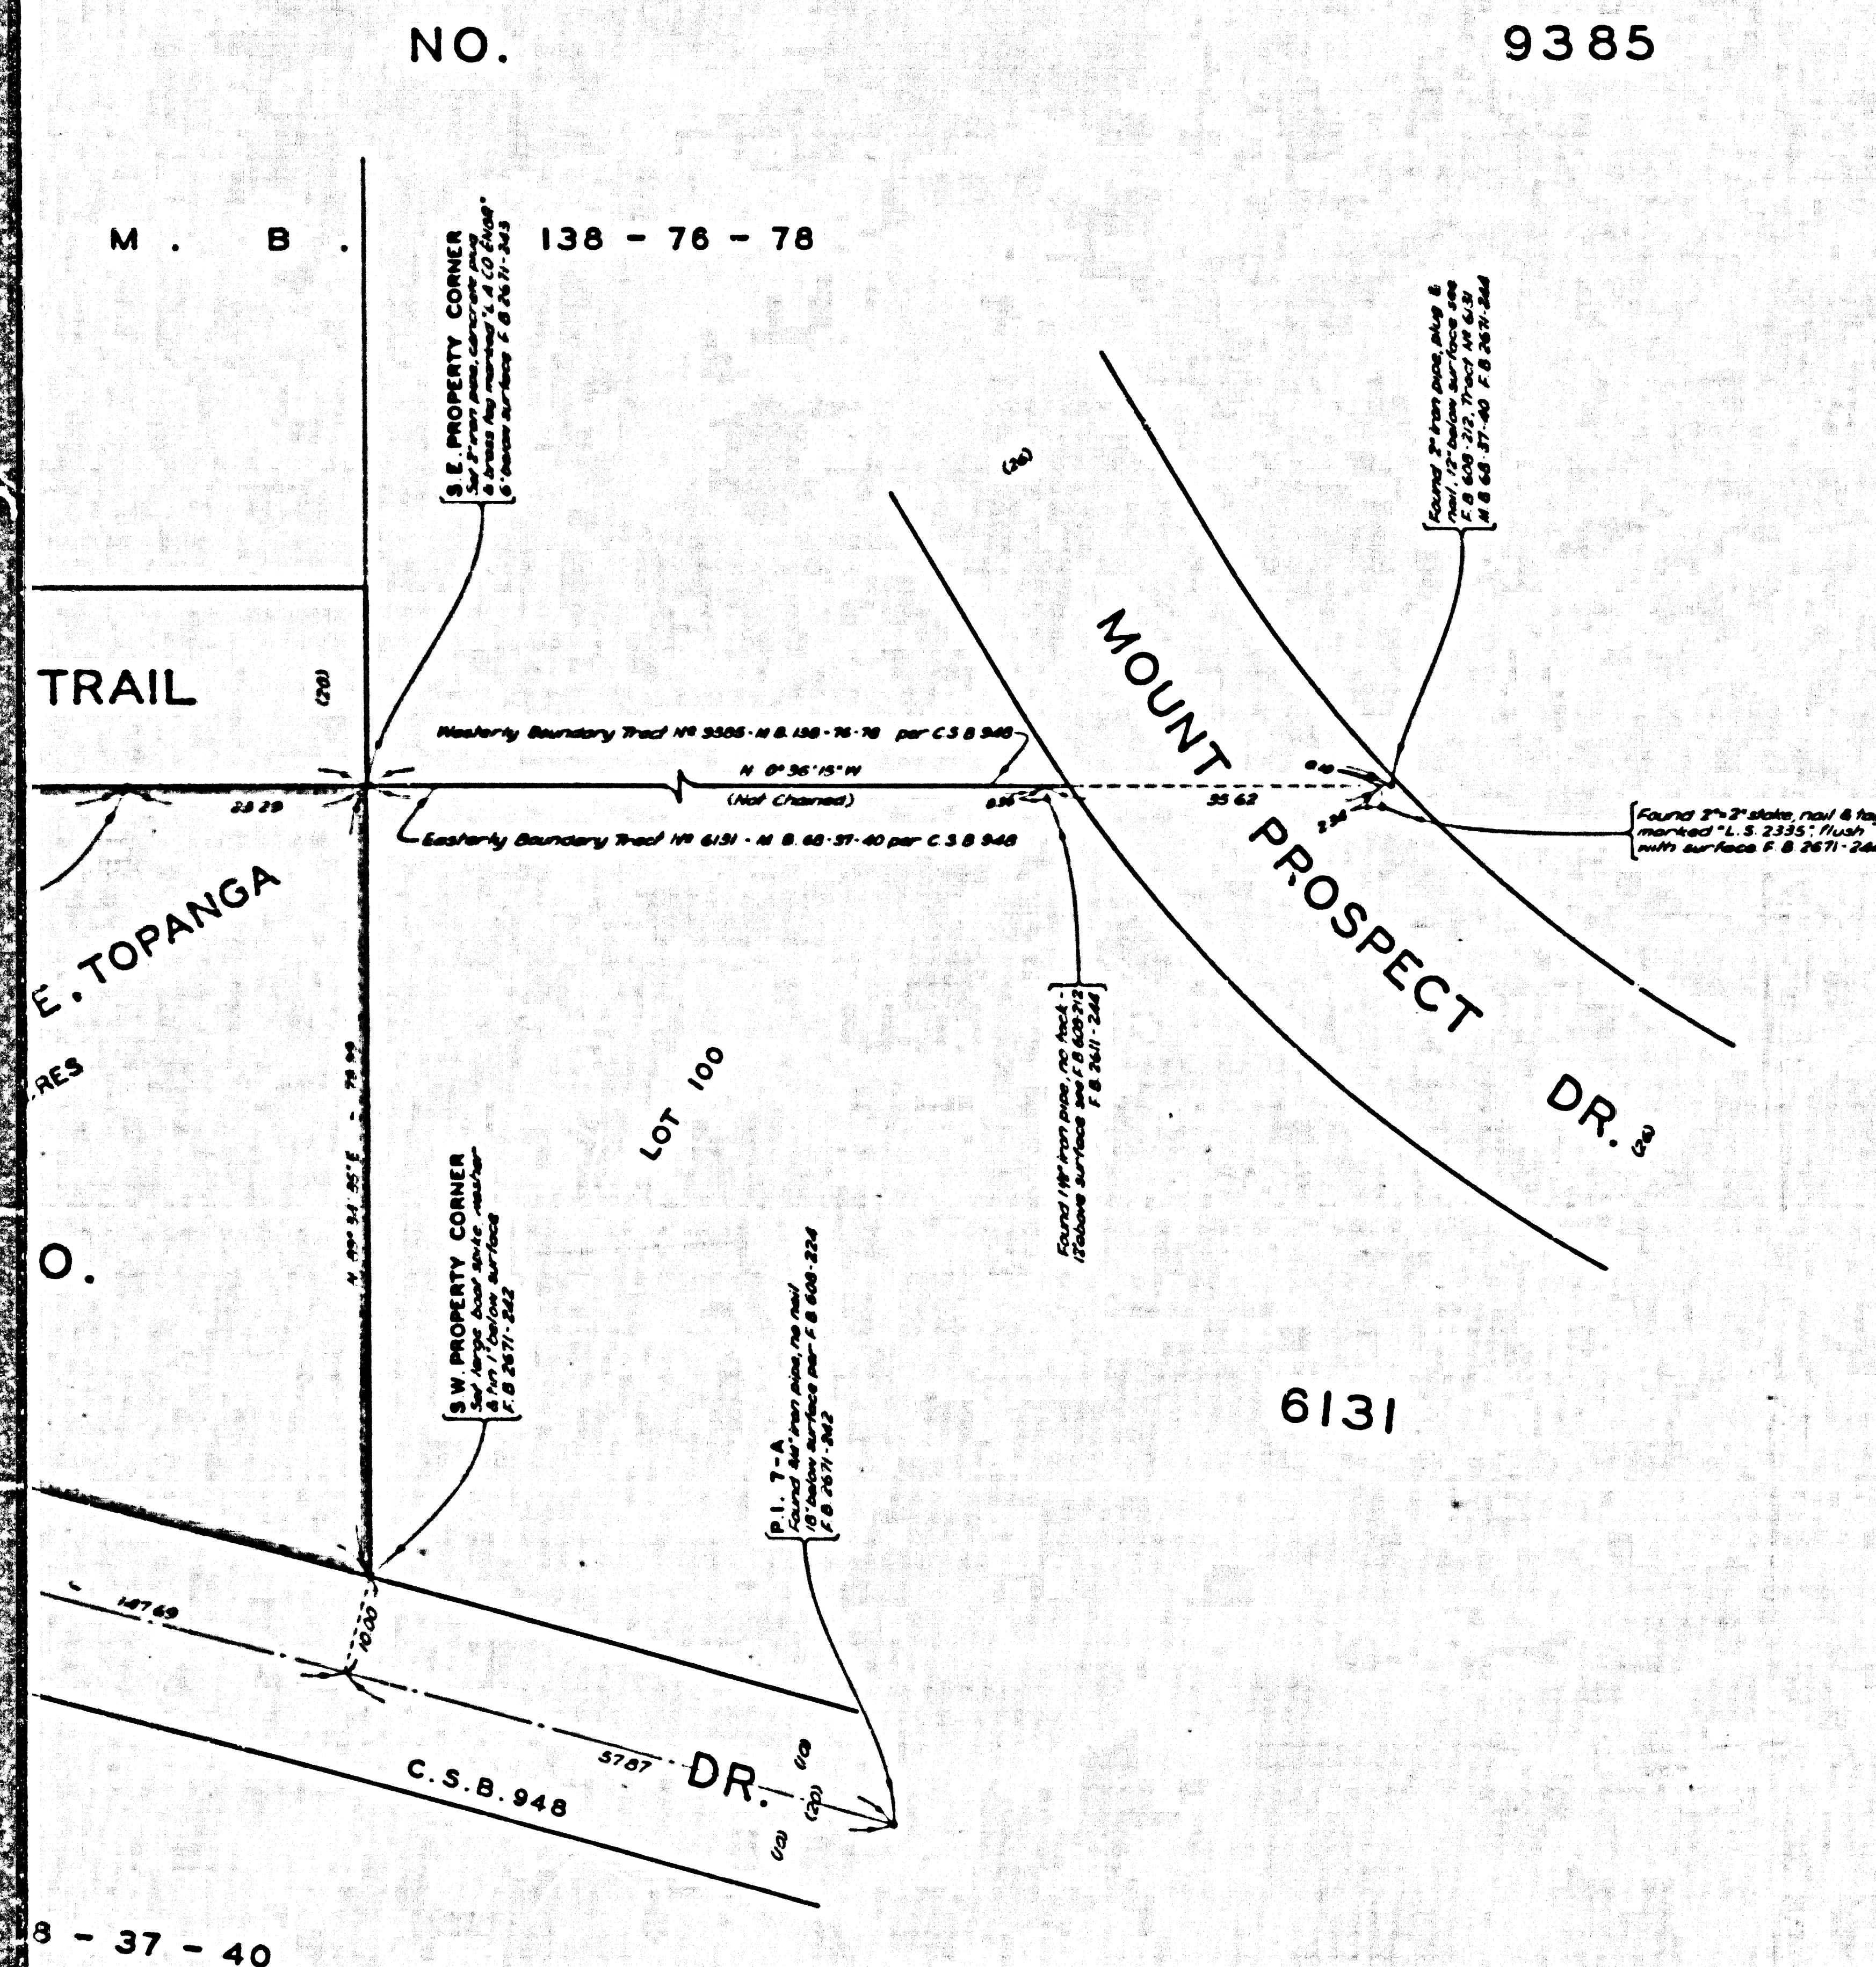

COUNTY OF LOS ANGELES
 MAP OF
WATER WORKS DISTRICT NO.29
 BOOSTER PUMP SITE, TOPANGA
 BEING A PORTION OF LOT 100
 TRACT NO. 6131 M.B. 68-37-40
 COUNTY SURVEYORS MAP NO. B-2778
 SCALE: 1" = 10 FT.

JOB NUMBER 5292.07

JOHN A. LAMBIE - COUNTY ENGINEER
 SURVEYED NOVEMBER 1981

SURVEYED ON REQUEST OF THE COUNTY
 ENGINEER UNDER SEC. 79 ORD. 4089 BY
 LETTER DATED OCT. 30, 1981

BEARINGS ARE BASED ON THE BEARING OF
 OAK DRIVE SOUTHERLY FROM CRANSTON
 TRAIL PER C.S.B. 948


F.B. 2671-241-244

FIELD WORK BY E. T. MANKEY JR.
 OFFICE WORK BY C. O. HARRIS
 CHECKED BY M. E. AUSTIN

CSB-2778
 A1 OF A2

STTS-B-OM 9AM PROYAVUE YTHUOC

COMINTLY SURVEYORS MAP NO. B-5118

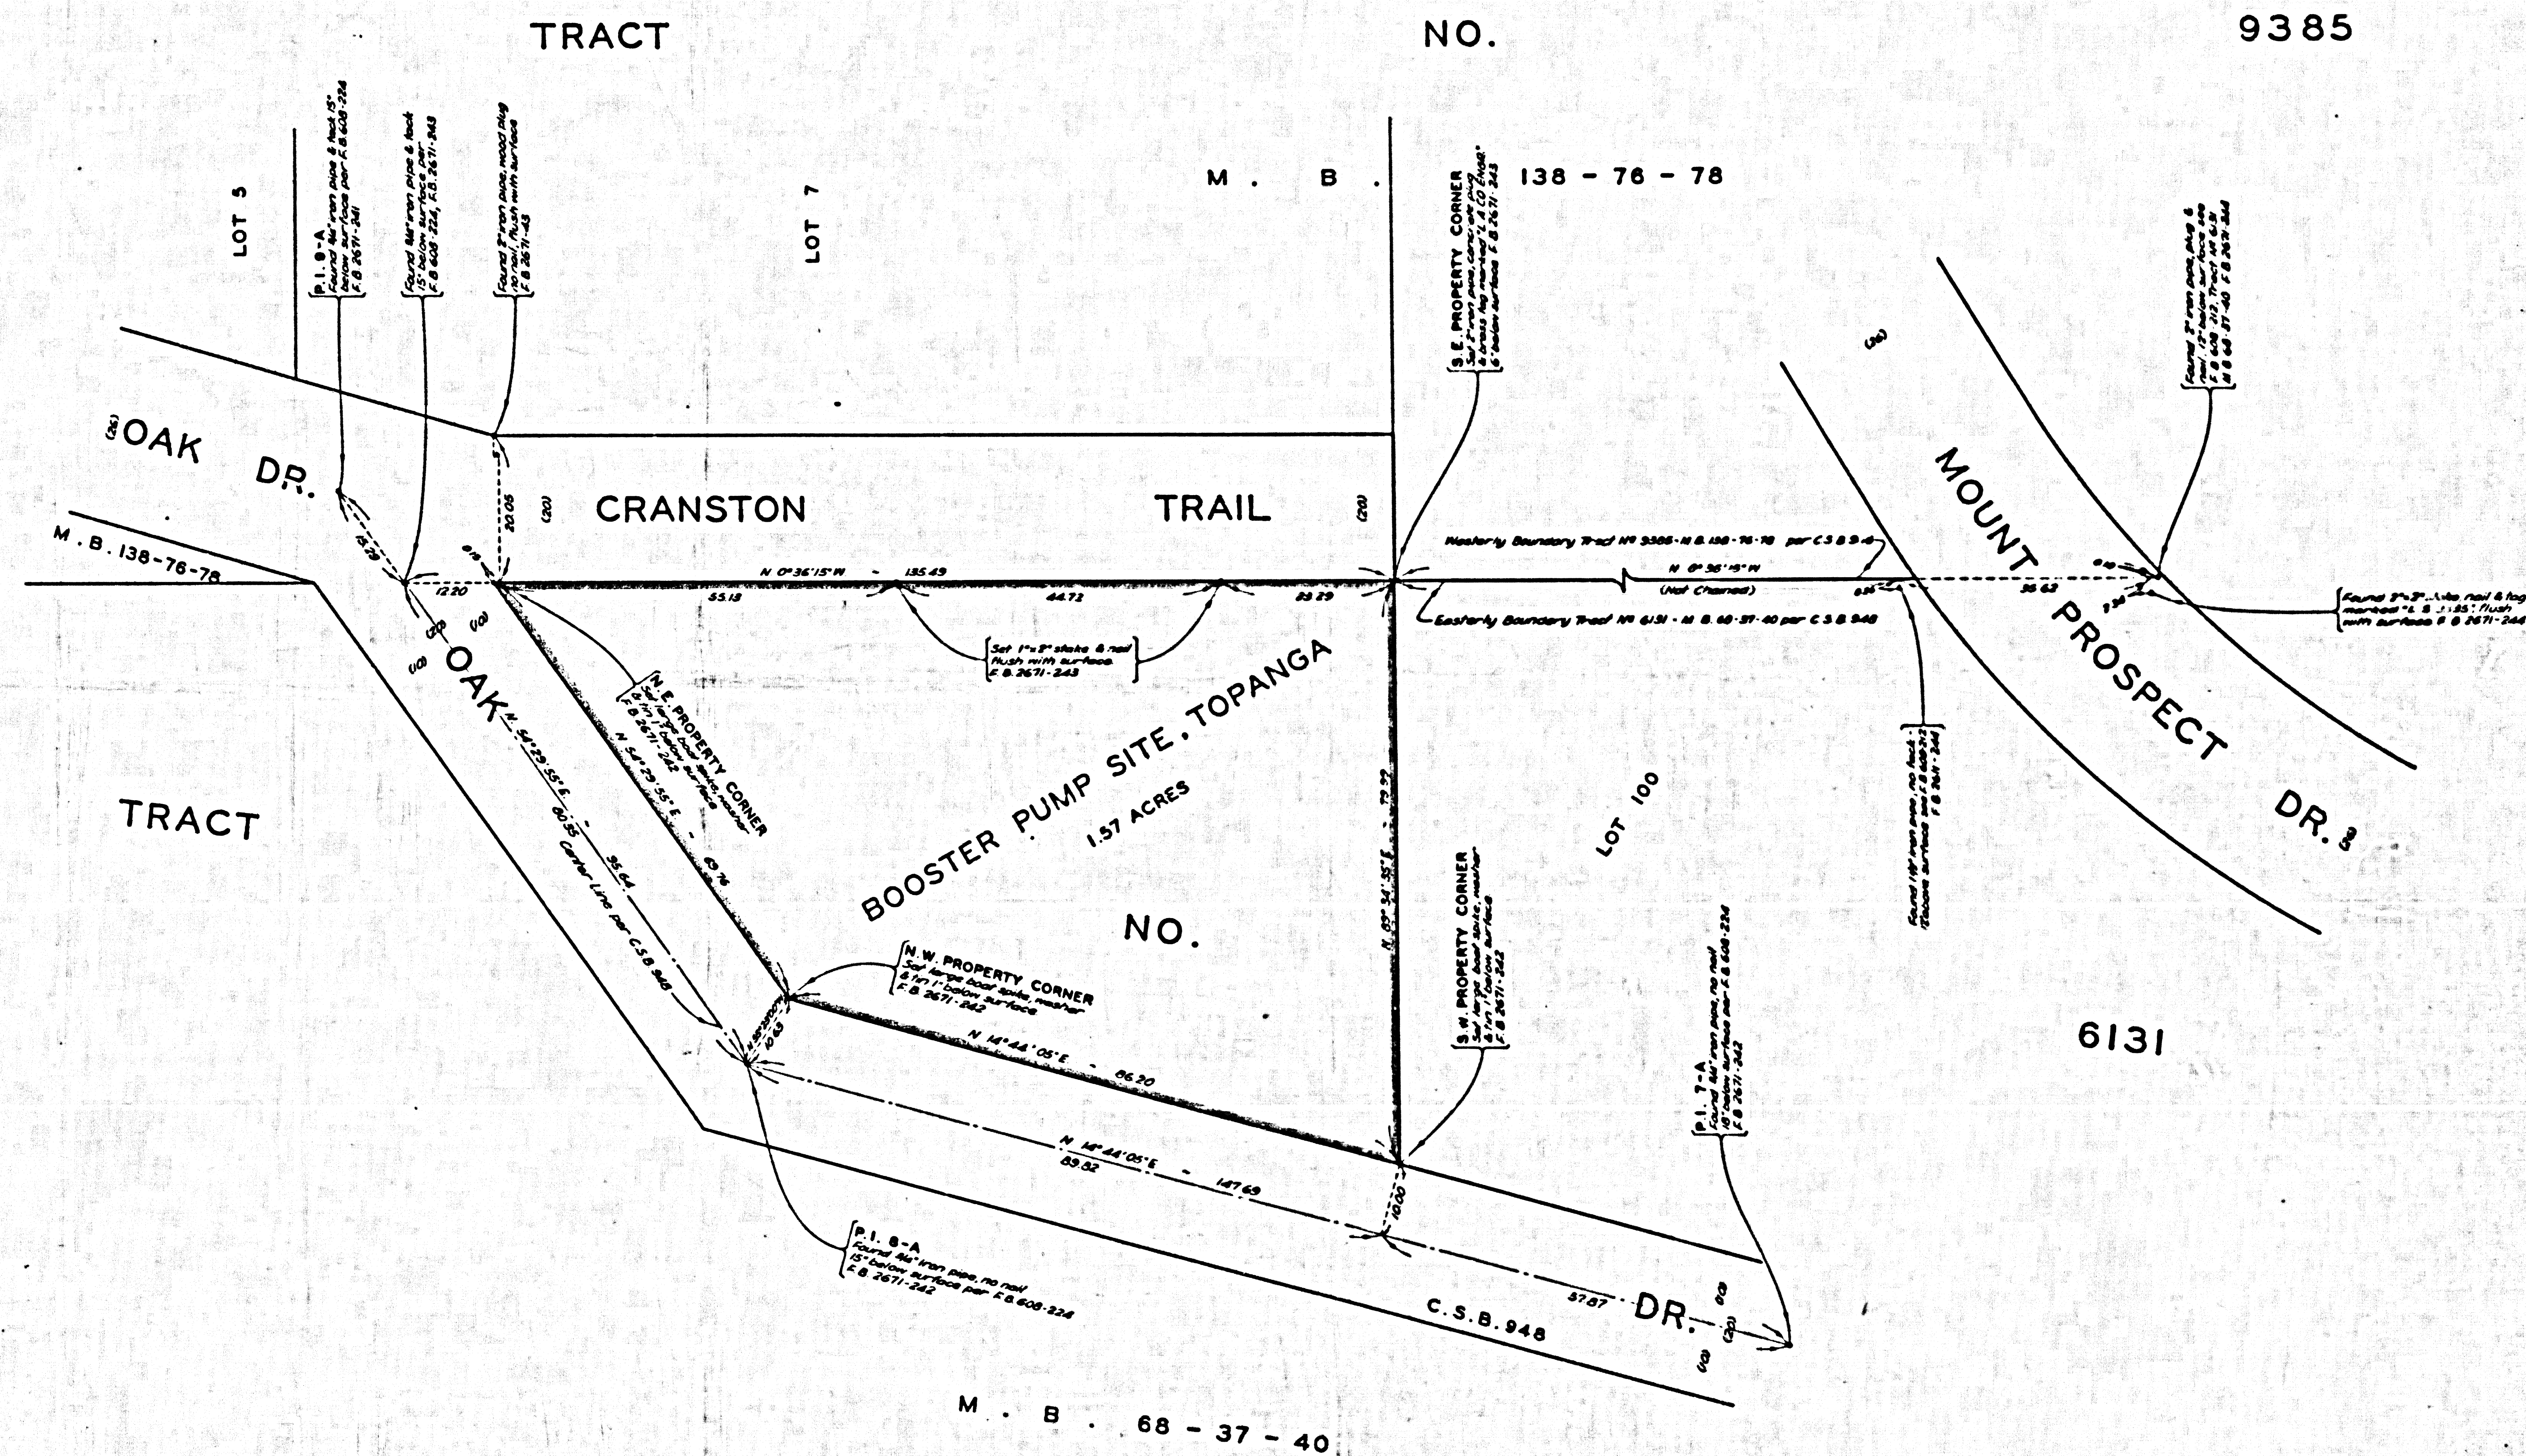

CSB-2778
A2 OF A2