
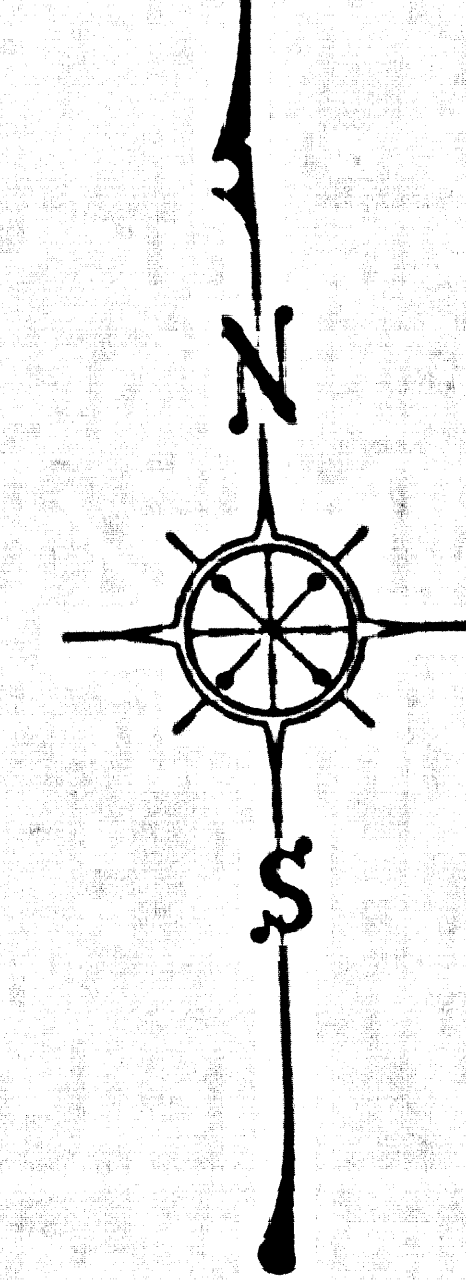


8113-B ON 94M 270YVUE YTHUOC

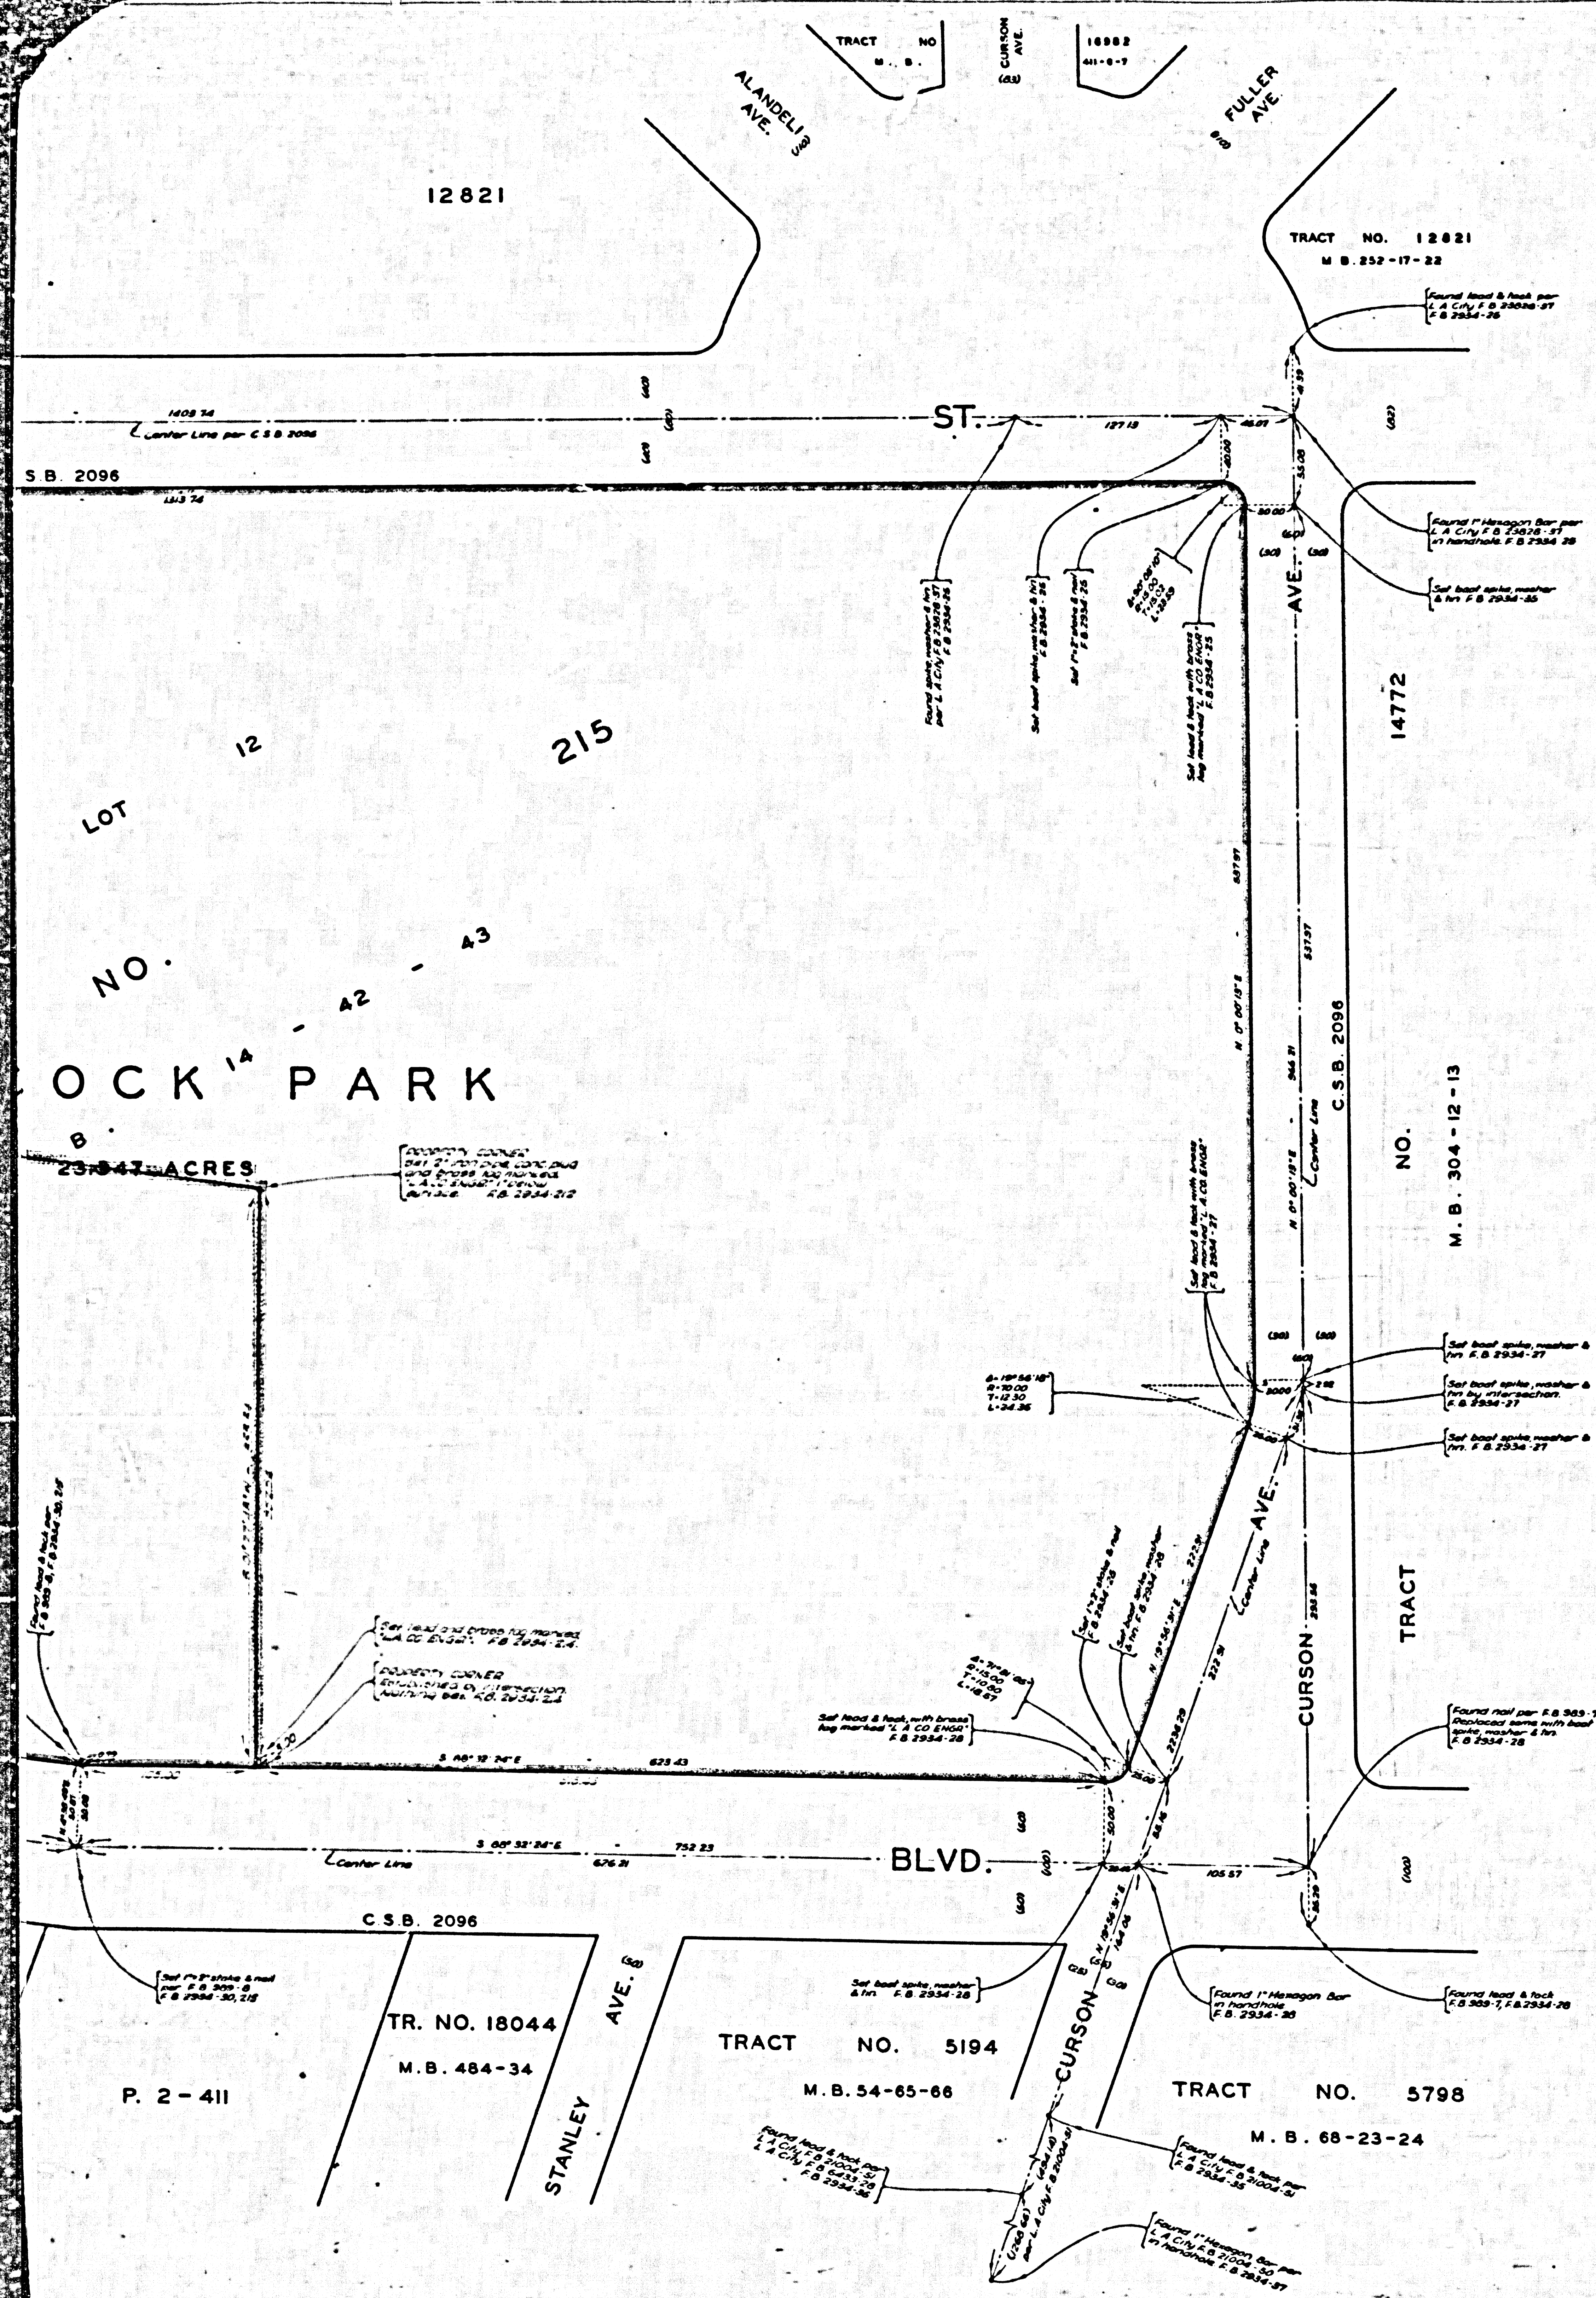

LOS ANGELES COUNTY ART MUSEUM AND COUNTY OF LOS ANGELES

MAP OF
HANCOCK PARK
BEING A PORTION OF LOT 12
TRACT NO. 215 M.B. 14-42.43
COUNTY SURVEYORS MAP NO. B-2779
SCALE: 1 INCH = 40 FT.

JOB NUMBER 004200
005408
JOHN A. LAMBIE - COUNTY ENGINEER
SURVEYED AUG. - SEPT. 1956
SURVEYED ON REQUEST OF THE COUNTY
ENGINEER UNDER SECTION 79 ORD. 4089
BY LETTER DATED JULY 31, 1961
BEARINGS ARE BASED ON THE BEARING OF
SIXTH STREET BETWEEN OGDEN DRIVE &
CURSON AVENUE PER C.S.B. 2096
F.B. 2834 21 - 37
I.M. 22
FIELD WORK BY.....F. E. BROOKS
OFFICE WORK BY.....G. O. HARRIS
CHECKED BY.....M. E. AUSTIN

FOR TOPOGRAPHY SEE PLANE TABLE SHEET 259-1-B
FOR TOPOGRAPHY FOR L.A. CO. ART MUSEUM SEE
SURVEY DIVISION FILE MAP NO. P.T. G-172 B & G-173 B.
LA CO. ART MUSEUM ADDED BY S.K. T-24-79.

CSB-2779
A1 OF A2

COMULA SURVEYORS MAP NO. B-5119

COUNTY SURVEYORS MAP NO. B-511 &

